

**FINISH SCHEDULE**

ROOM NO.	ROOM NAME	FLOOR	BASE	WALL	WAINSCOT	RATING	CEILING	CEILING HGT.	REMARKS
			COLOR	COLOR	COLOR	COLOR	TYPE		
100	RECEPTION	CPT	C	VB	A	GWB/WC	-	9'-0"	
101	CONFERENCE	CPT	C	VB	A	GWB	-	9'-0"	
102	COPY AREA	CPT	C	VB	A	GWB	-	9'-0"	
103	ESTIMATING	CPT	C	VB	A	GWB	-	9'-0"	
104	NOT USED								
105	MANAGERS OFFICE	CPT	C	VB	A	GWB	-	9'-0"	
106	PARTS ROOM	S-CONC.	-	VB	A	GWB	-	10'-0"	
107	SCHEDULERS OFFICE	VCT	A	VB	A	GWB	-	8'-0"	
108	CORRIDOR	VCT	A	VB	A	GWB	-	8'-0"	
109	MEN	VCT	A	VB	A	GWB	-	8'-0"	
110	WOMEN	VCT	A	VB	A	GWB	-	8'-0"	
111	CORRIDOR	VCT	A	VB	A	GWB	-	9'-0"	
112	BREAK ROOM	VCT	A	VB	A	GWB	-	8'-0"	
113	STORAGE	VCT	A	VB	A	GWB	-	8'-0"	
114	MENS	VCT	A	VB	A	GWB	-	8'-0"	
115	WAREHOUSE/SHOP	S-CONC.	-	-	-	-	-	8'-0"	
116	LOADING DOCK	S-CONC.	-	-	-	-	-	8'-0"	

**COLORS**

**FLOOR FINISHES**

A = V.C.T. - COLOR AND MANUF. TO BE DETERMINED BY OWNER  
 B = CERAMIC TILE - COLOR AND MANUF. TO BE DETERMINED BY OWNER  
 C = CARPET - COLOR AND MANUF. TO BE DETERMINED BY OWNER  
 D = MARBLE - COLOR AND MANUF. TO BE DETERMINED BY OWNER  
 E = SEALED S-CONCRETE - MANUF. TO BE DETERMINED BY OWNER

**BASE FINISHES**

A = RUBBER BASE - COLOR AND MANUF. TO BE DETERMINED BY OWNER  
 B = CERAMIC TILE - COLOR AND MANUF. TO BE DETERMINED BY OWNER  
 C = MARBLE BASE - COLOR AND MANUF. TO BE DETERMINED BY OWNER  
 D = WOOD BASE - COLOR AND MANUF. TO BE DETERMINED BY OWNER

**WALL FINISHES**

A = PAINTED - COLOR AND MANUF. TO BE DETERMINED BY OWNER  
 B = CERAMIC TILE - COLOR AND MANUF. TO BE DETERMINED BY OWNER  
 C = MARBLE - COLOR AND MANUF. TO BE DETERMINED BY OWNER  
 D = WALL COVERING - COLOR AND MANUF. TO BE DETERMINED BY OWNER  
 E = STONE - COLOR AND MANUF. TO BE DETERMINED BY OWNER

**CEILING FINISHES**

A = PAINTED - COLOR AND MANUF. TO BE DETERMINED BY OWNER  
 B = 24"x24" ACOUSTICAL TILE - COLOR, MANUF. AND STYLE TO BE DETERMINED BY OWNER


**MATERIAL LEGEND**

**MATERIAL ABBREVIATIONS**

ACT	ACOUSTIC CEILING TILE	PTD	PANT (AS SPECIFIED)
S-CONC.	S-CONC.RETE	RB	RUBBER BASE
CMU	S-CONC.RETE MASONRY BLOCK	S-S-CONC.	SEALED S-CONC.RETE
CPT	CARPET	ST	ARRISCRAPT STONE
CT	CERAMIC TILE	VS	SHEET VINYL
EXP	EXPOSED STRUCTURE	VB	VINYL BASE
GWB	GYP/SUM WALLBOARD	VCT	VINYL COMPOSITION TILE
MBL	MARBLE	WC	WALL COVERING (AS SPECIFIED)
PL	PLASTER	WD	WOOD

**NOTES:**

- SEE PLAN LAYOUT ON SHEET XXX
- SEE EXTERIOR ELEVATIONS ON SHEET XXX
- SEE REFLECTED CEILING PLAN ON SHEET XXX

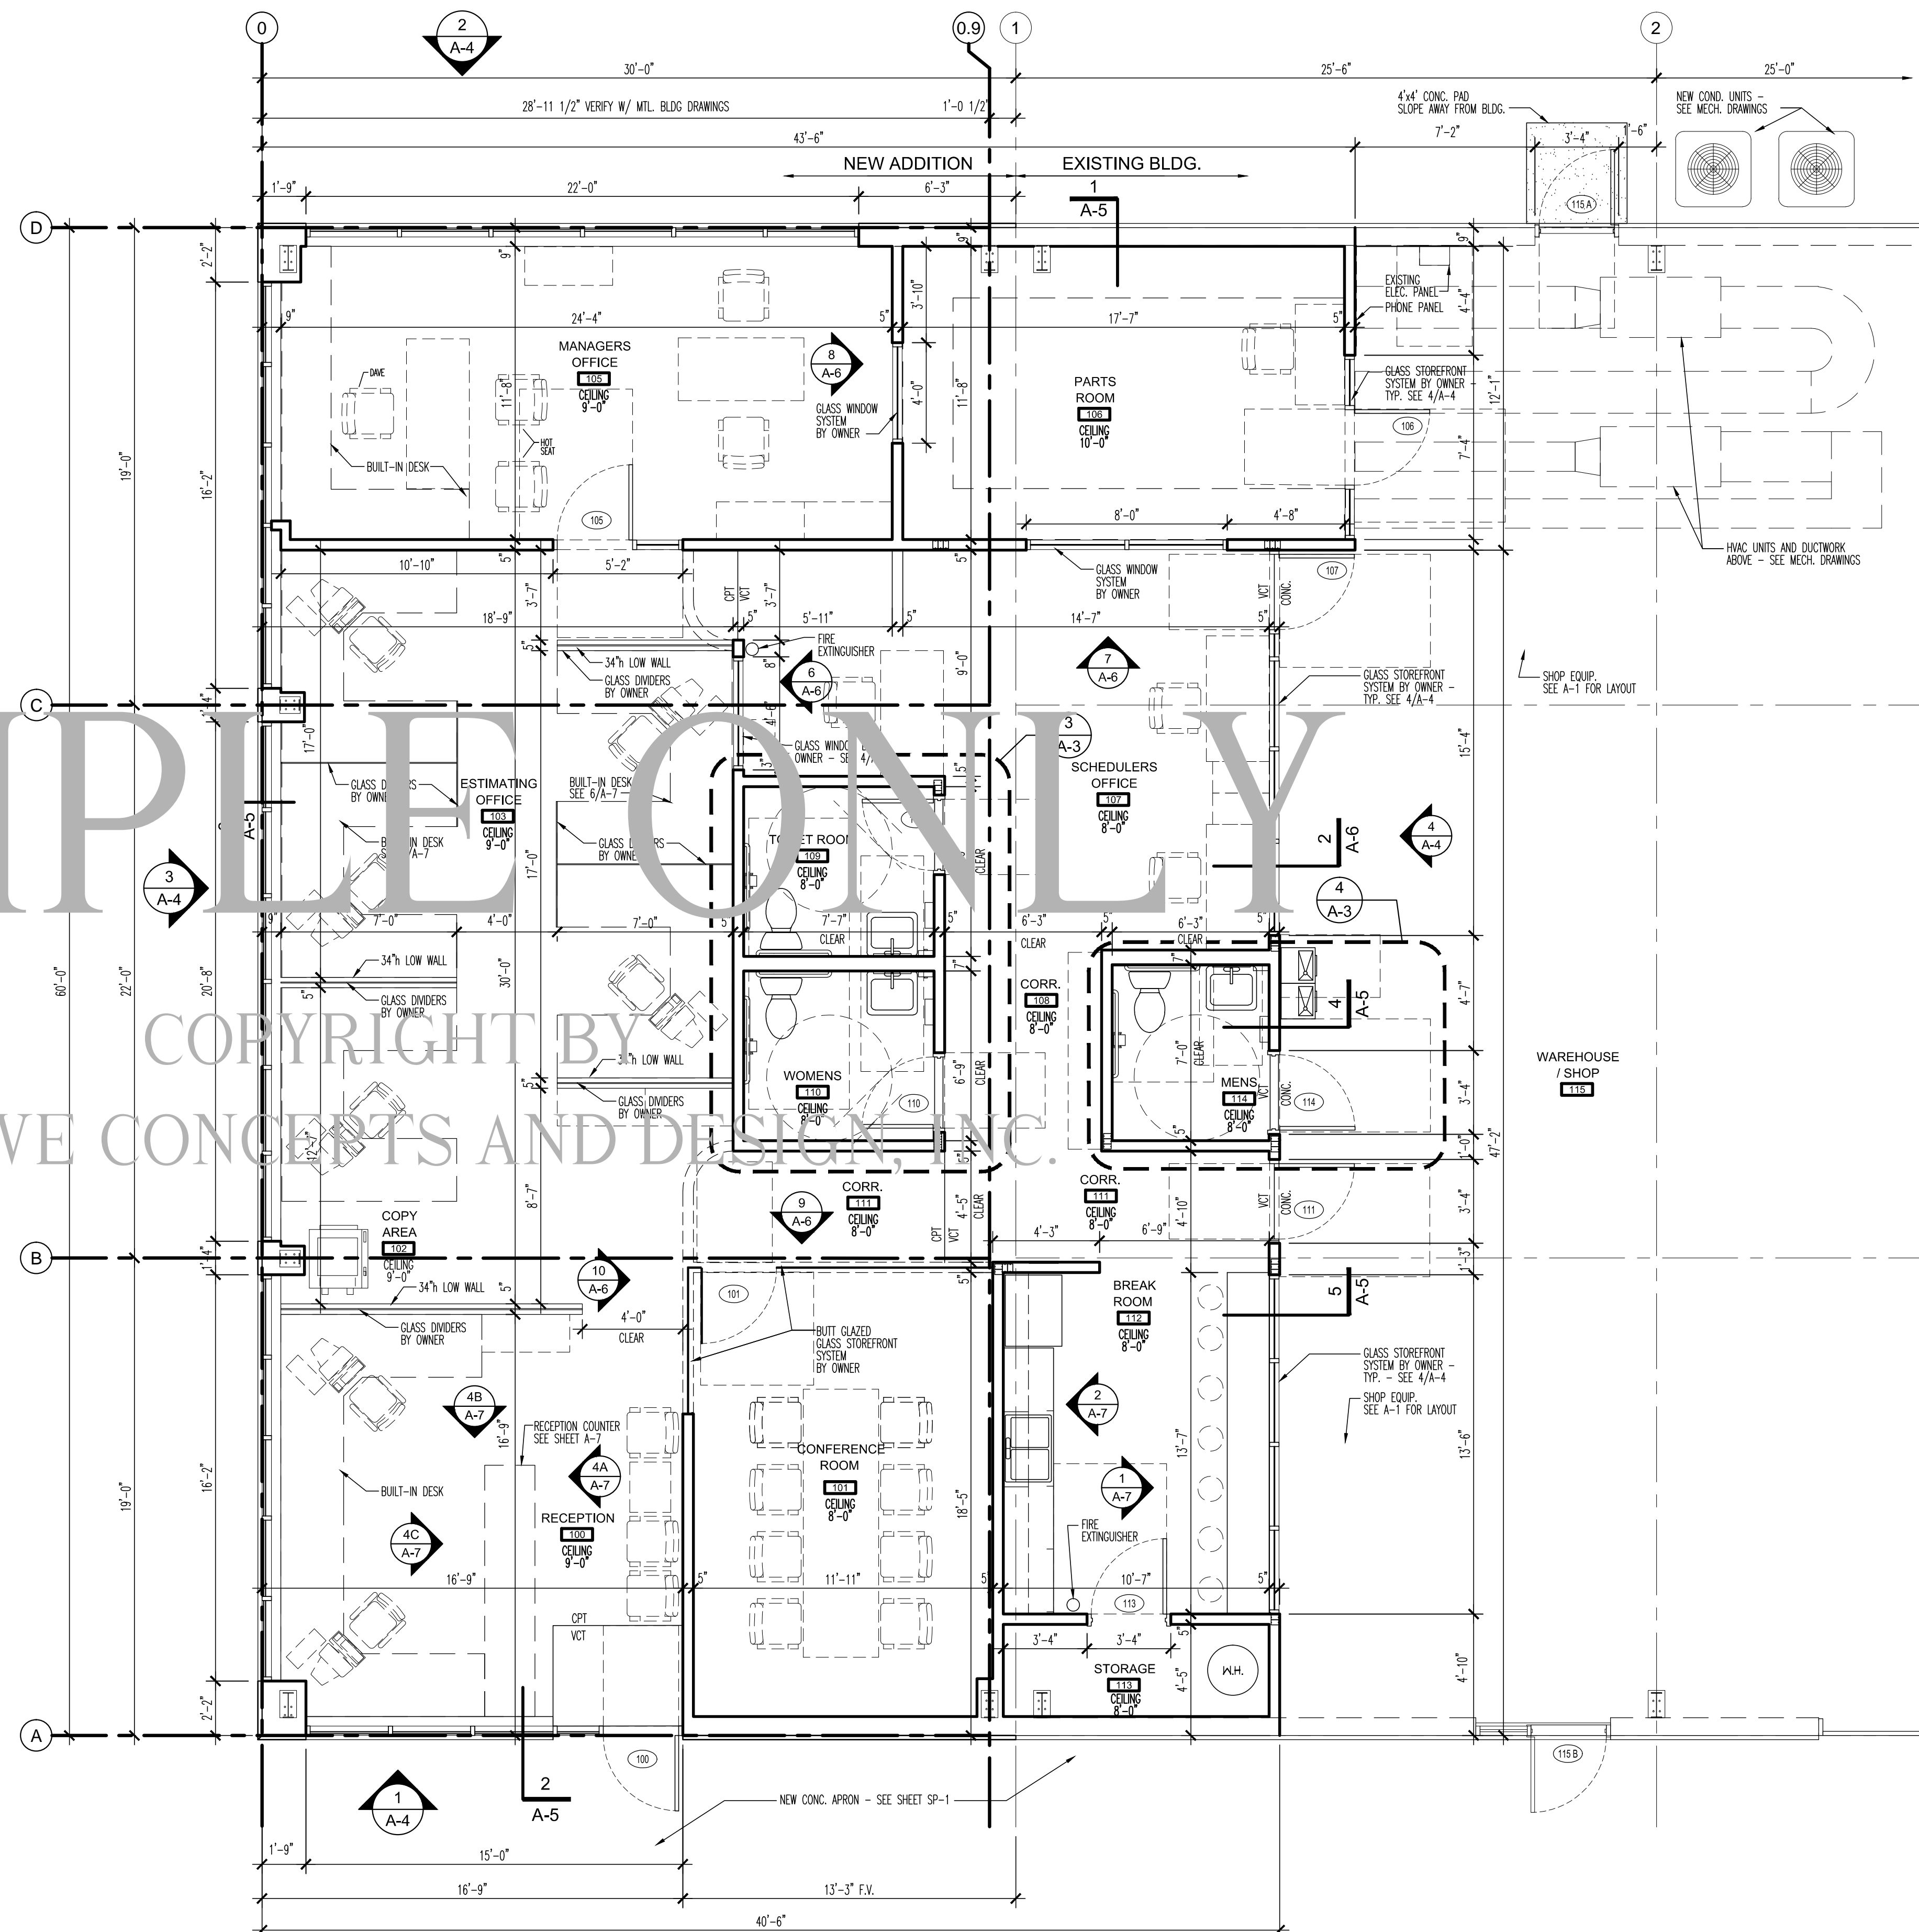

NOTE:

**1** New Floor Plan  
**A-2** 1/4" = 1'-0"

REVISIONS

DATE	JOB NUMBER

**ENLARGED FLOOR PLAN & FINISH SCHEDULE**

SHEET TITLE

**A-2**