




1 FRONT ELEVATION
A-4 3/16" = 1'-0"

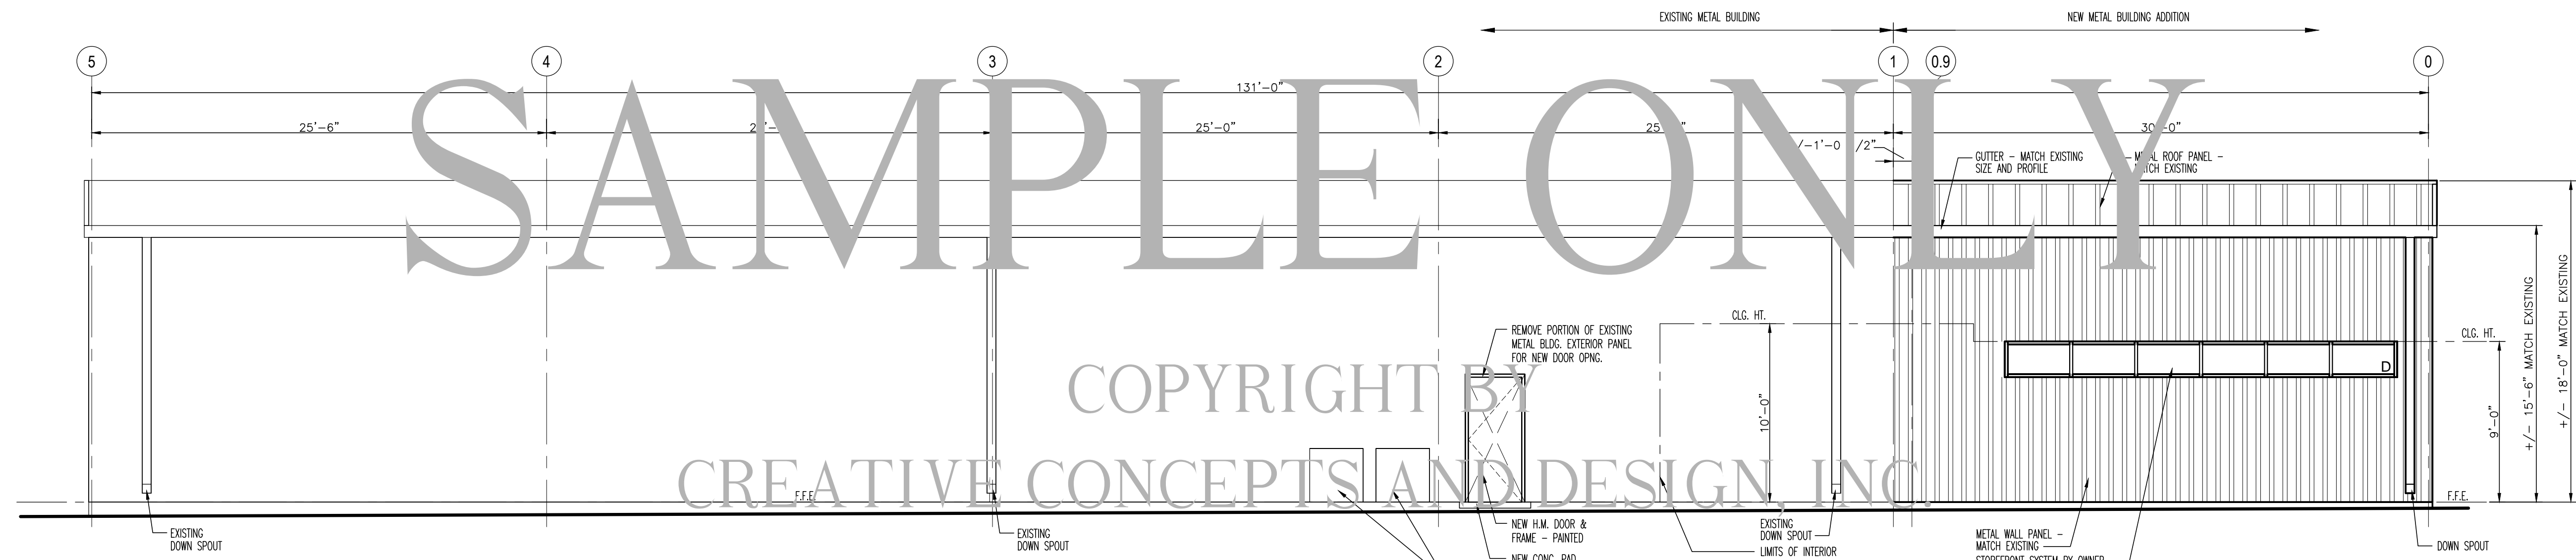

2 REAR ELEVATION
A-4 3/16" = 1'-0"

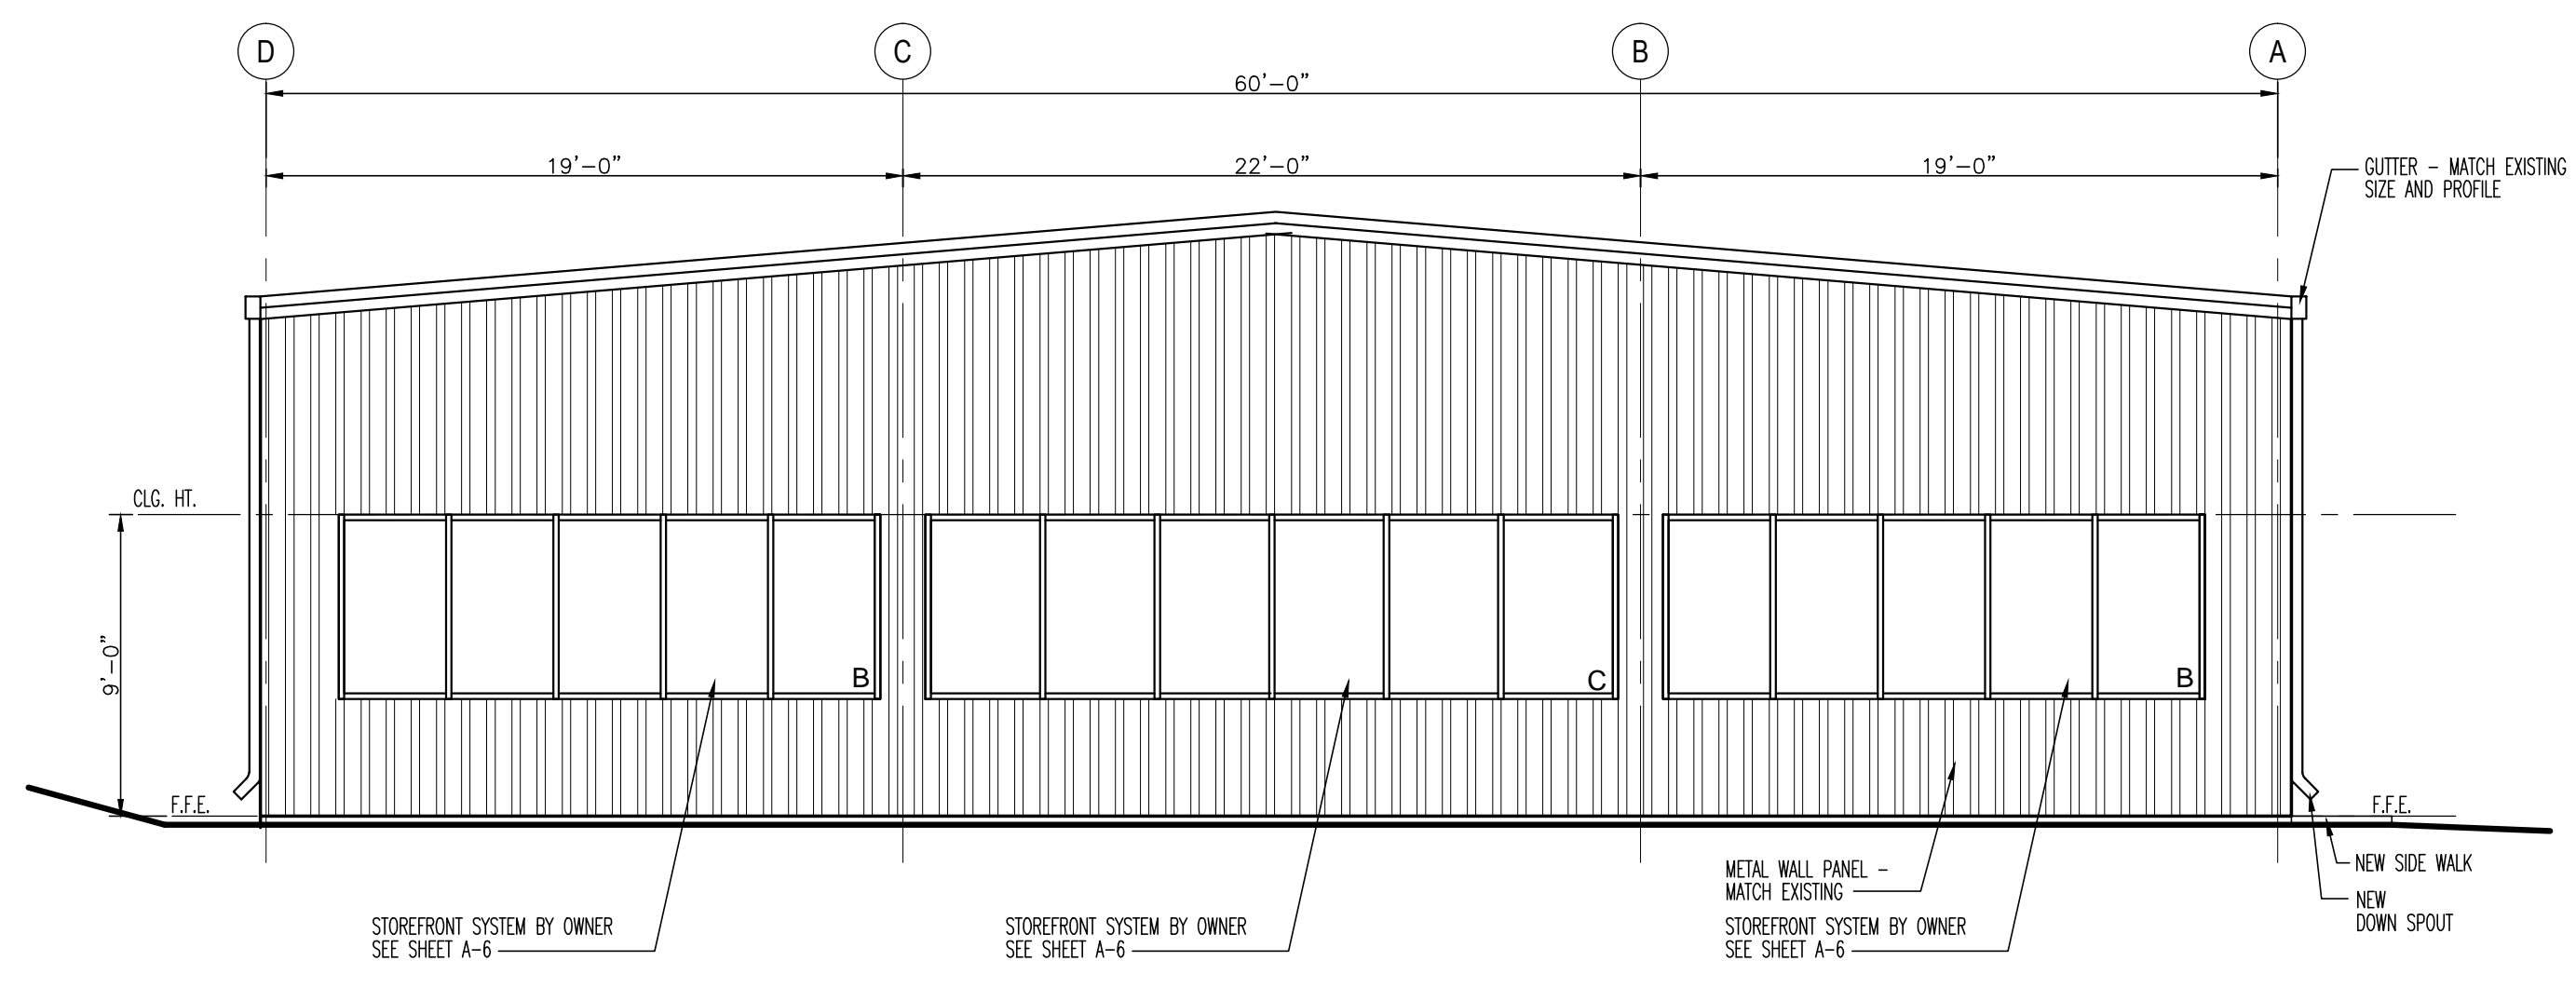

3 LEFT ELEVATION
A-4 3/16" = 1'-0"

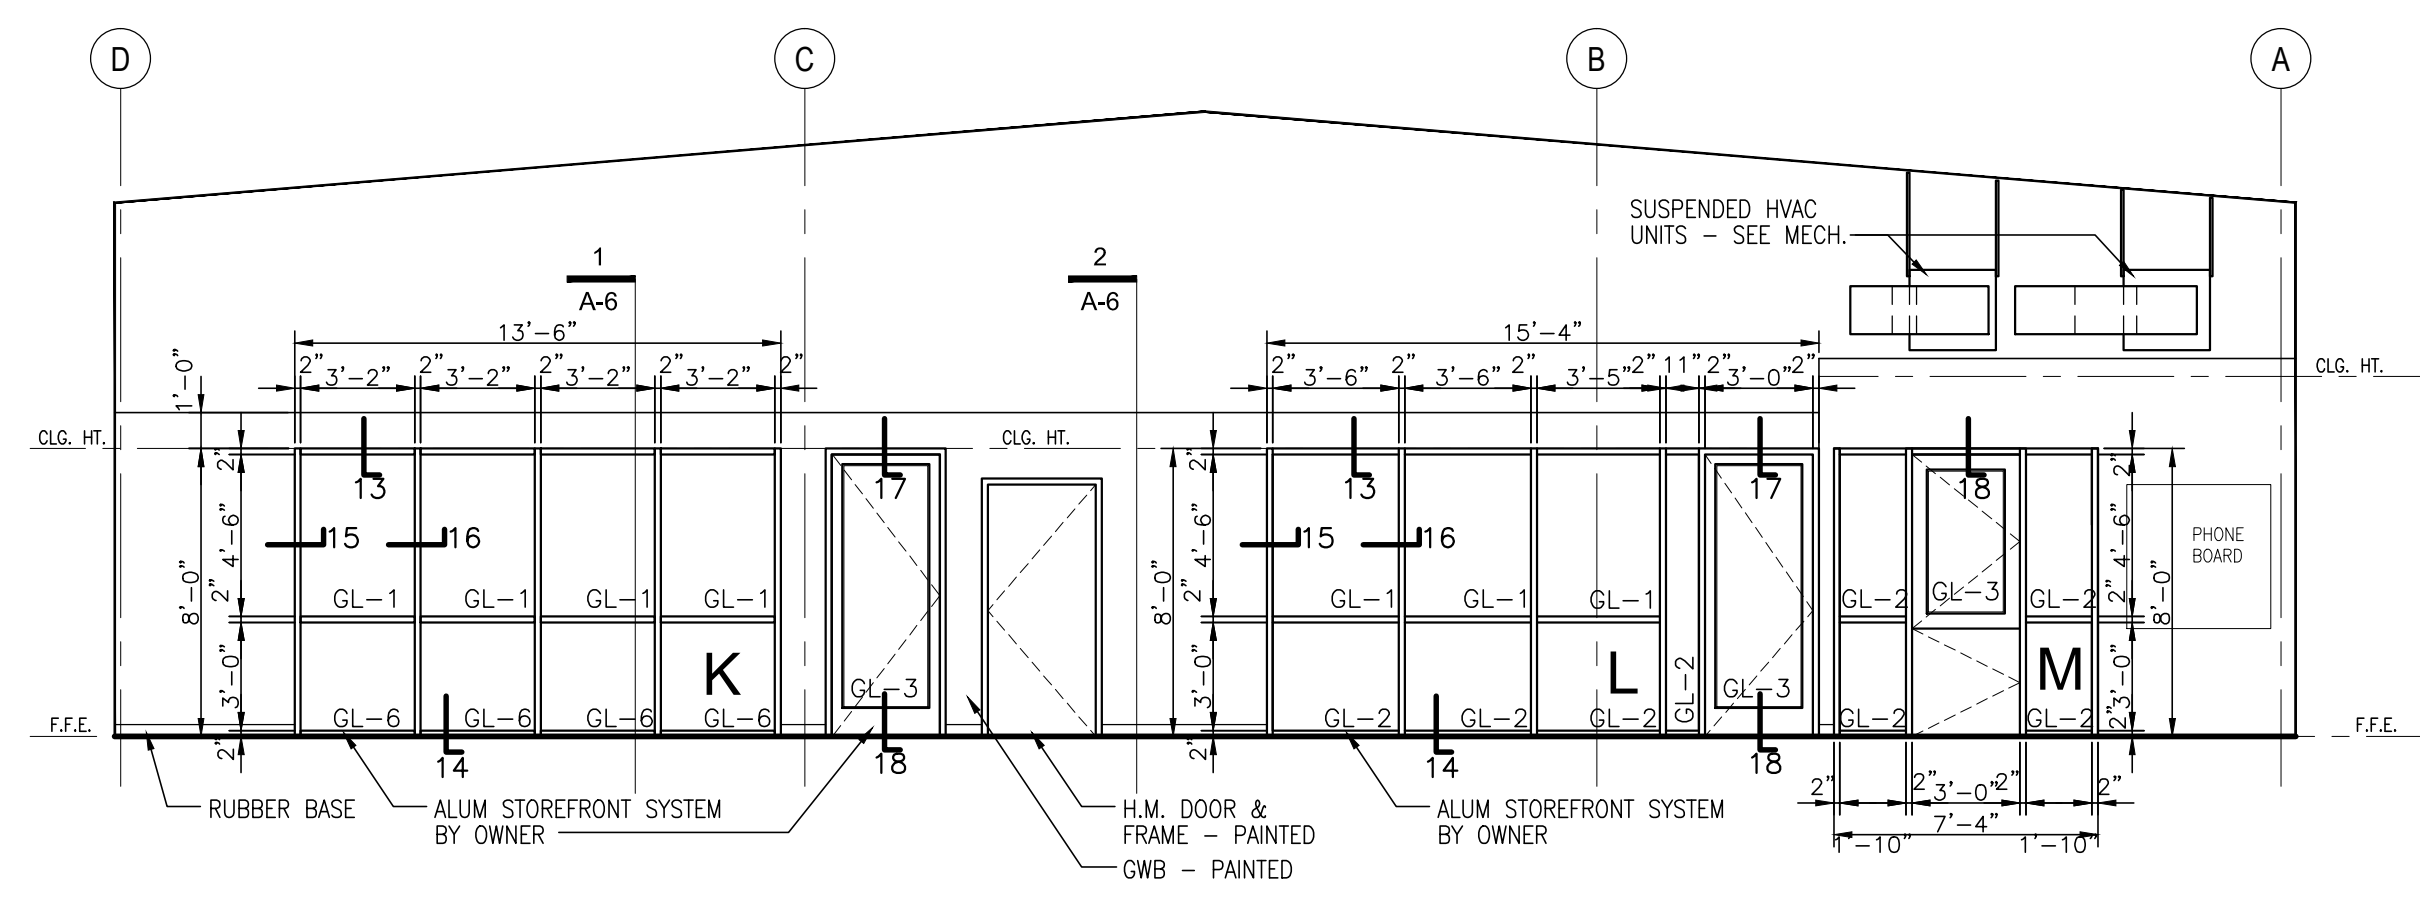

4 BUILDING SECTION
A-4 3/16" = 1'-0"

SAMPLE ONLY

COPYRIGHT BY
 CREATIVE CONCEPTS AND DESIGN, INC.

BUILDING
 ADDITION

REVISIONS

DATE JOB NUMBER

ELEVATIONS

SHEET TITLE

A-4

SHEET OF