


1 WEST ELEVATION 1/8"=1'-0"

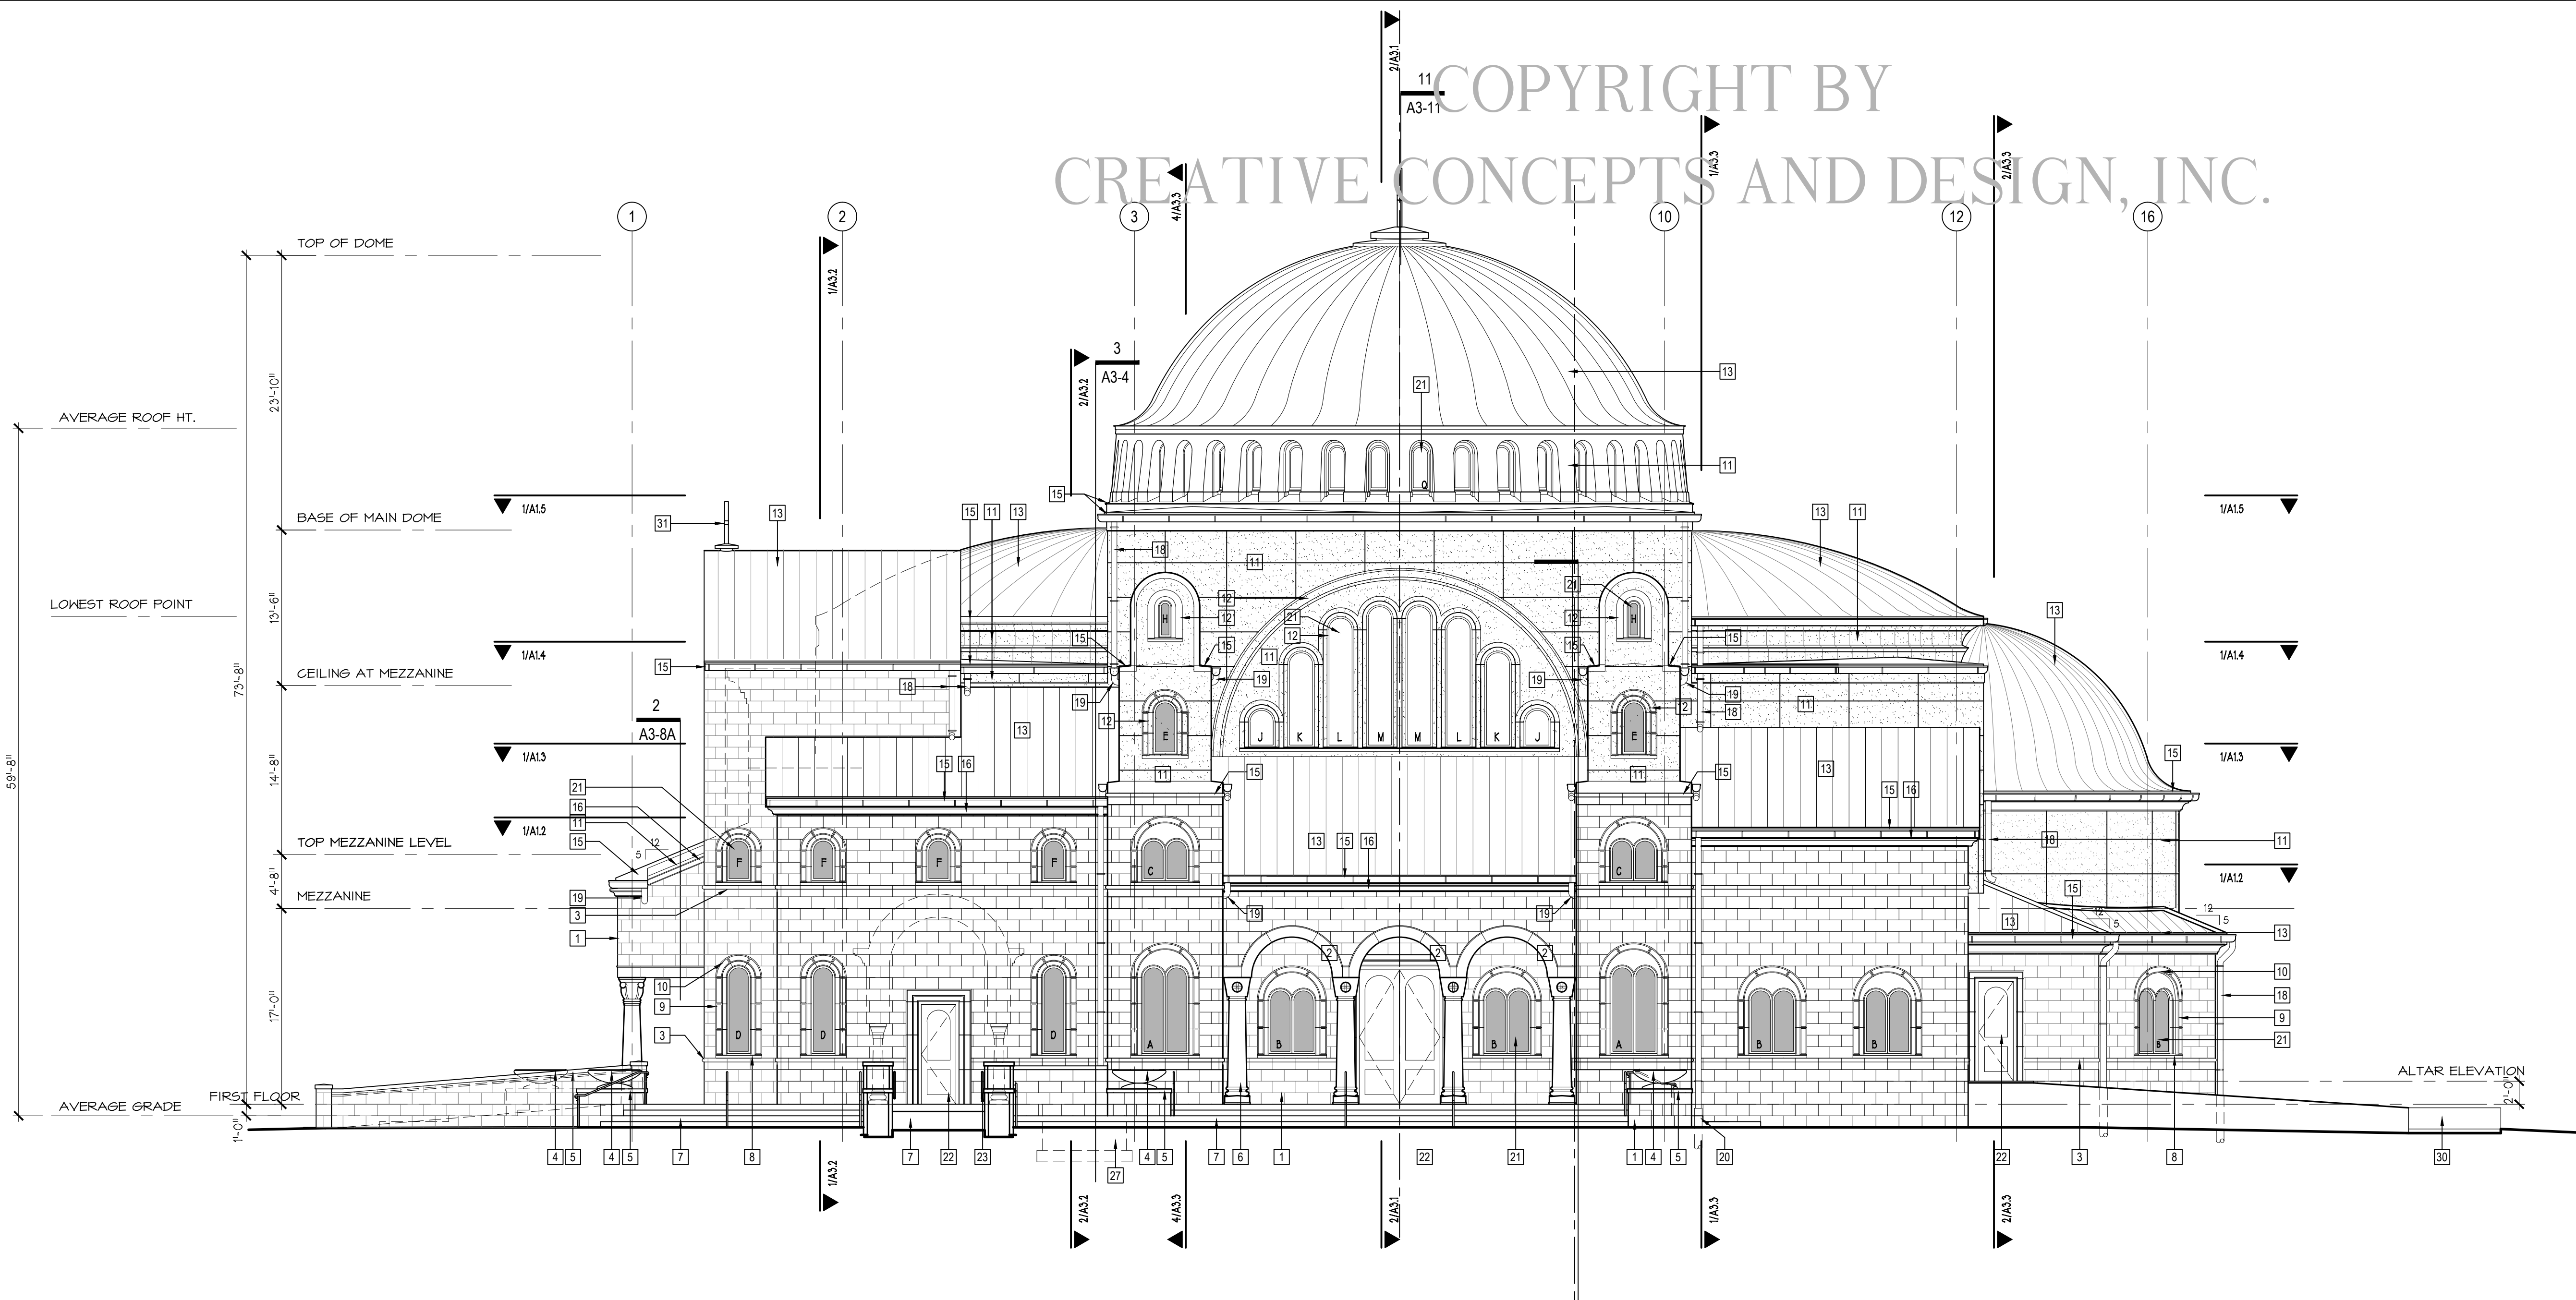

2 SOUTH ELEVATION 1/8"=1'-0"

EXTERIOR MATERIAL SCHEDULE	
1	12" x 24" x 4" PRE-MANUF. STONE VENEER
2	CAST STONE ARCH
3	CAST STONE BULLNOSE
4	CAST STONE EARN
5	STONE PEDESTAL CAP
6	GLASS FIBER REINFORCED CONCRETE (G.F.R.C.) COLUMNS
7	CONCRETE STEPS, LANDINGS AND RAMPS
8	CAST STONE SILL
9	CAST STONE WINDOW JAMBS
10	CAST STONE WINDOW ARCH
11	EXTERIOR INSULATION AND FINISH SYSTEM (E.I.F.S.)
12	EIFS TRIM
13	STANDING SEAM COPPER ROOF
14	NOT USED
15	COPPER FASCIA / ROOF EDGE
16	COPPER TRIM - SURFACE MTD.
17	COPPER GUTTER AND HANGERS
18	COPPER DOWN SPOUTS AND TIES
19	COPPER DOWN SPOUTS - RUN INSIDE WALL OR SHAFT - SEE PLANS
20	D.S. COLLECTION BOOT - TIE INTO STORM SYSTEM - SEE CIVIL DWG'S.
21	1" INSULATED ALUM. WINDOWS
22	CUSTOM WOOD DOOR AND FRAME
23	S.S. HANDRAIL AND BRACKETS
24	6"Ø S.S. RAIL AND SUPPORTS
25	
26	STONE AND CMU RETAINING WALL
27	ELEVATOR PIT BEYOND
28	METAL 42" GUARD RAIL
29	S.S. HANDRAIL W/ METAL
30	SLOPING CONC. SIDEWALK BEYOND
31	S.S. CROSS
NOTE:	

3 EXTERIOR MATERIAL SCHEDULE N.T.S.

Drawing Status

Owner

Seal

WEST AND SOUTH EXTERIOR ELEVATIONS

Sheet Title

Greek Church

GREEK ORTHODOX PARISH

Project

Drawn By

Issue Date:
Drawing File Name

Revisions
No. Date
No. Date
No. Date
No. Date

Project Number
09-05

Building

Sheet Of
A2-1 38