



1 | WALL SECTION 1/2"=1'-0"

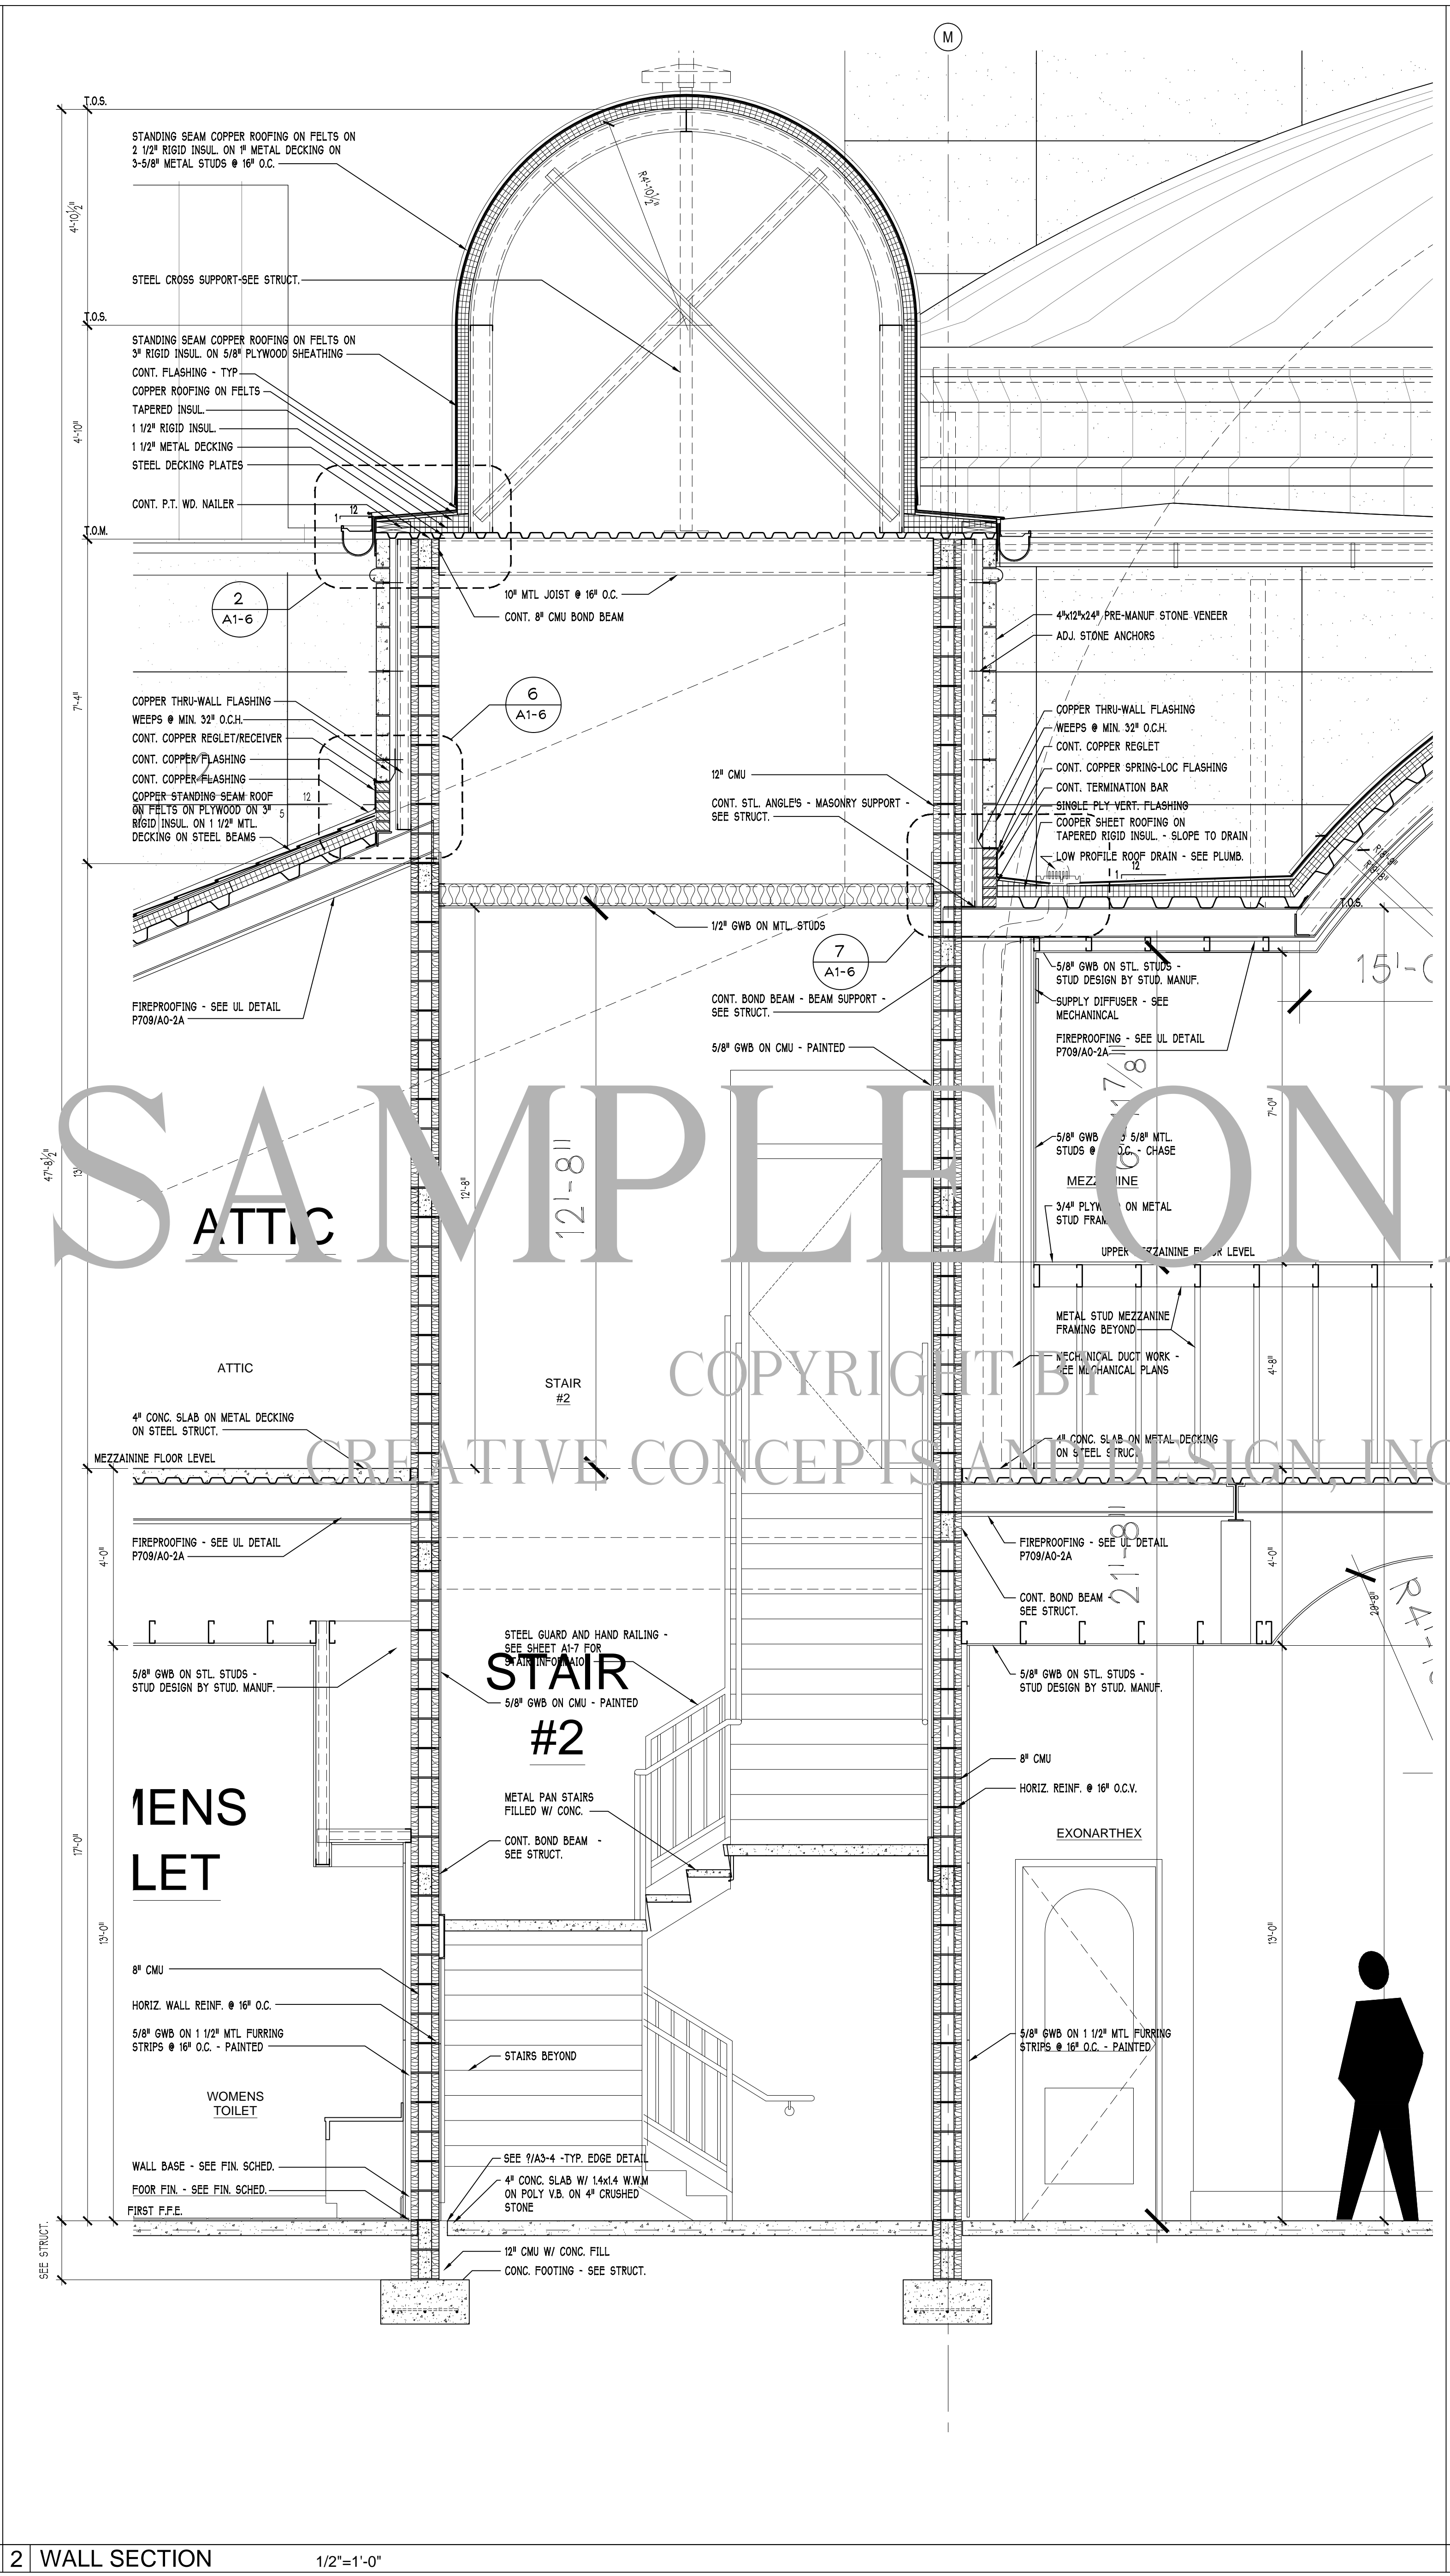

2 | WALL SECTION 1/2"=1'-0"

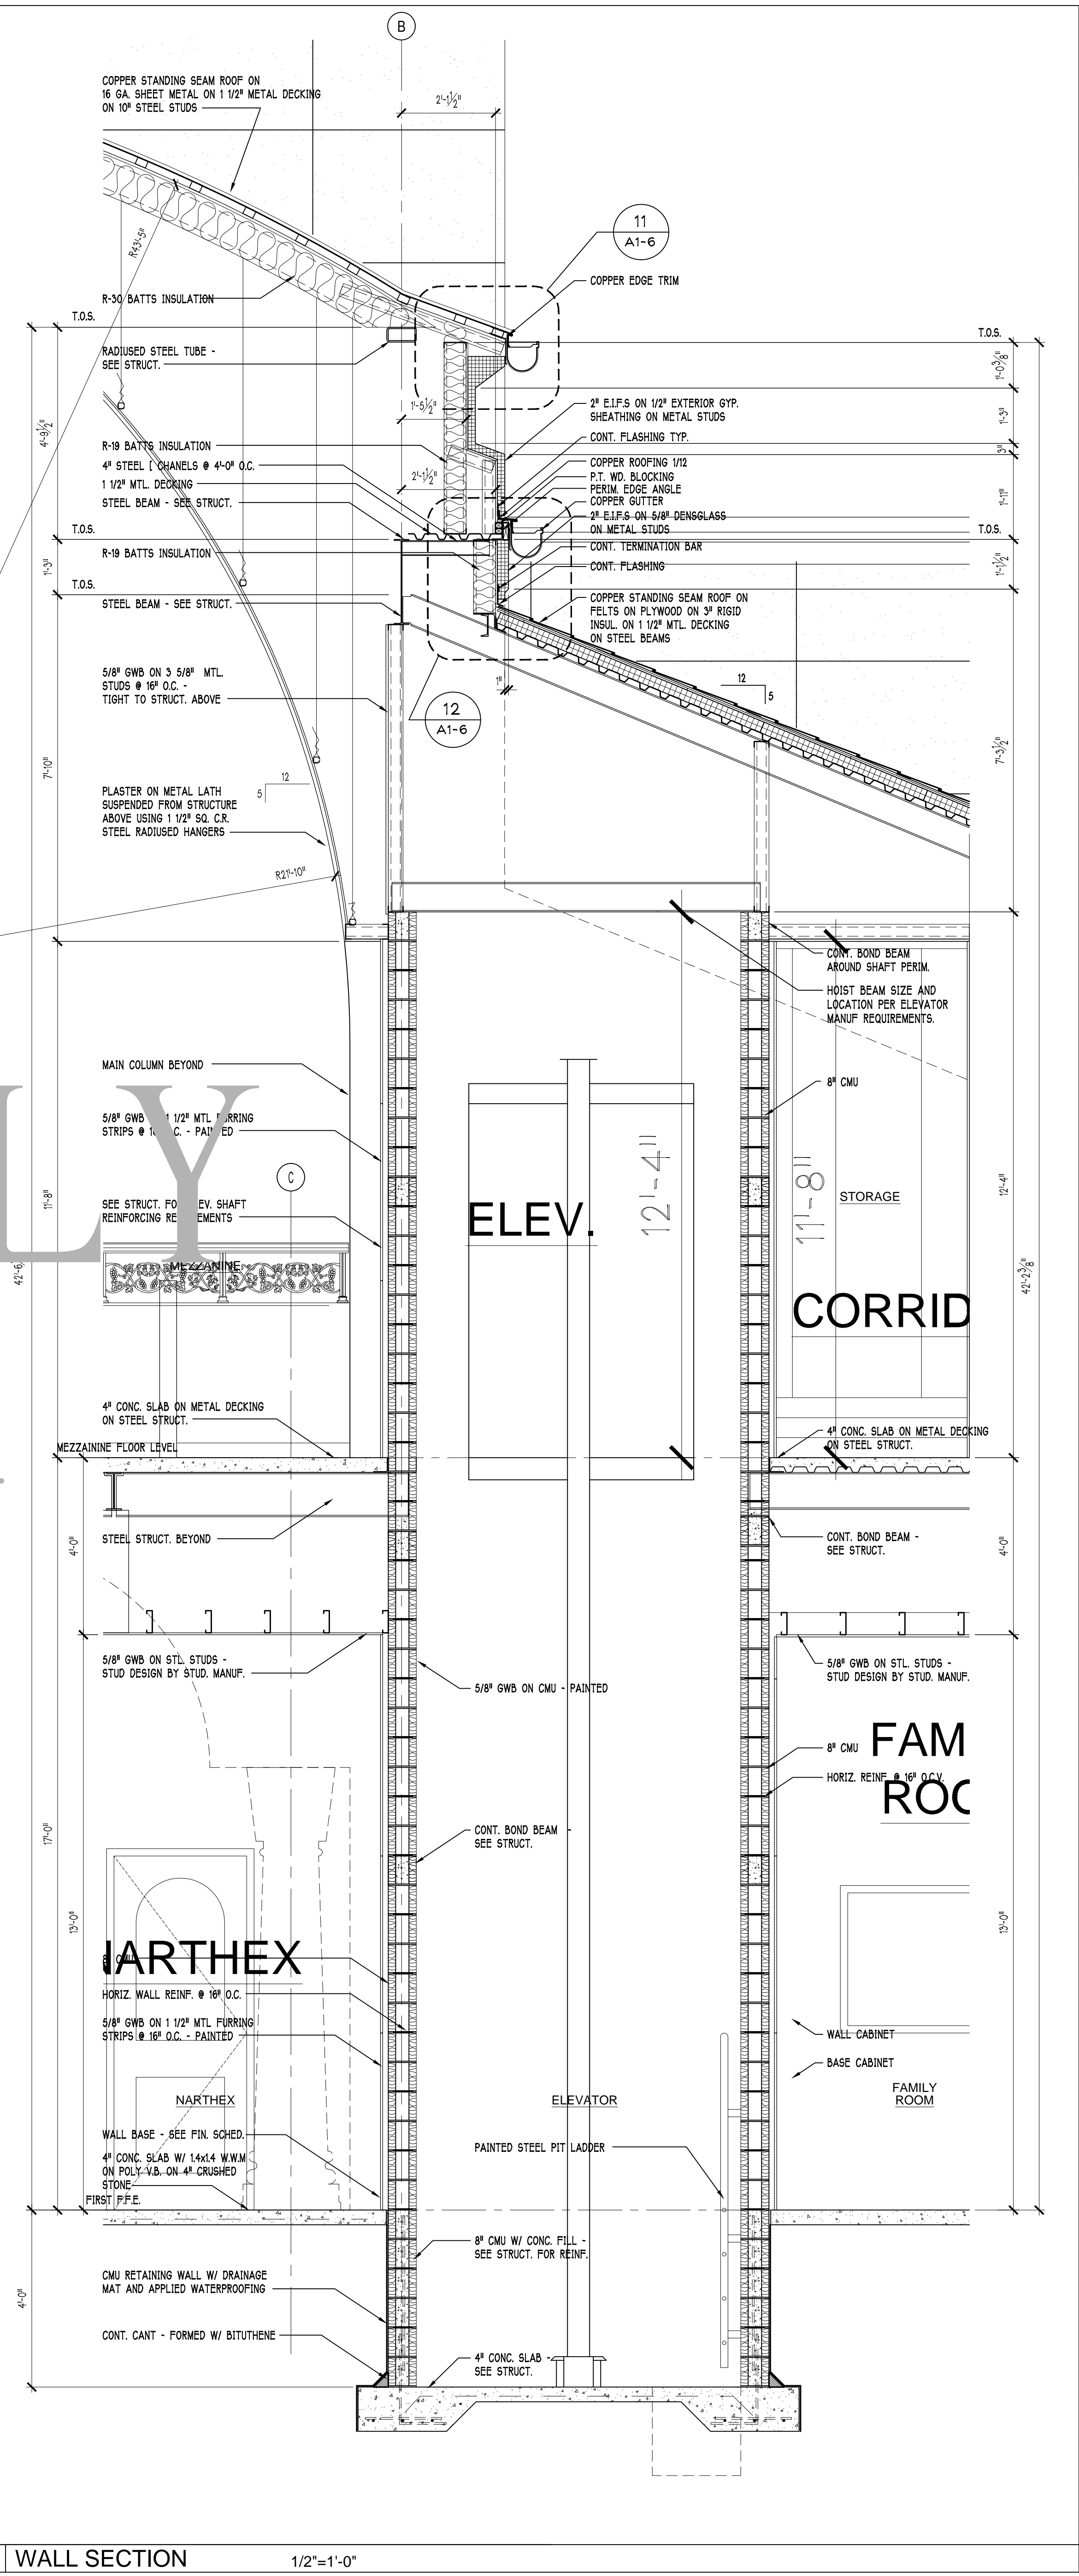

3 | WALL SECTION 1/2"=1'-0"

SAMPLE ONLY

COPYRIGHT BY  
CREATIVE CONCEPTS ARCHITECTURE, INC.

Drawing Status

Owner

Seal

WALL SECTIONS

Sheet Title

GREEK CHURCH

GREEK ORTHODOX PARISH

Project

Drawn By

Issue Date: 8-31-05

Drawing File Name

A3-4\_WALL SECTION FRONT.dwg

Revisions

No. Date

No. Date

No. Date

No. Date

No. Date

Project Number

09-05

Building

SANCTUARY

Sheet

Of

A3-4

38