



1 RIGHT ELEVATION 1/8"=1'-0"

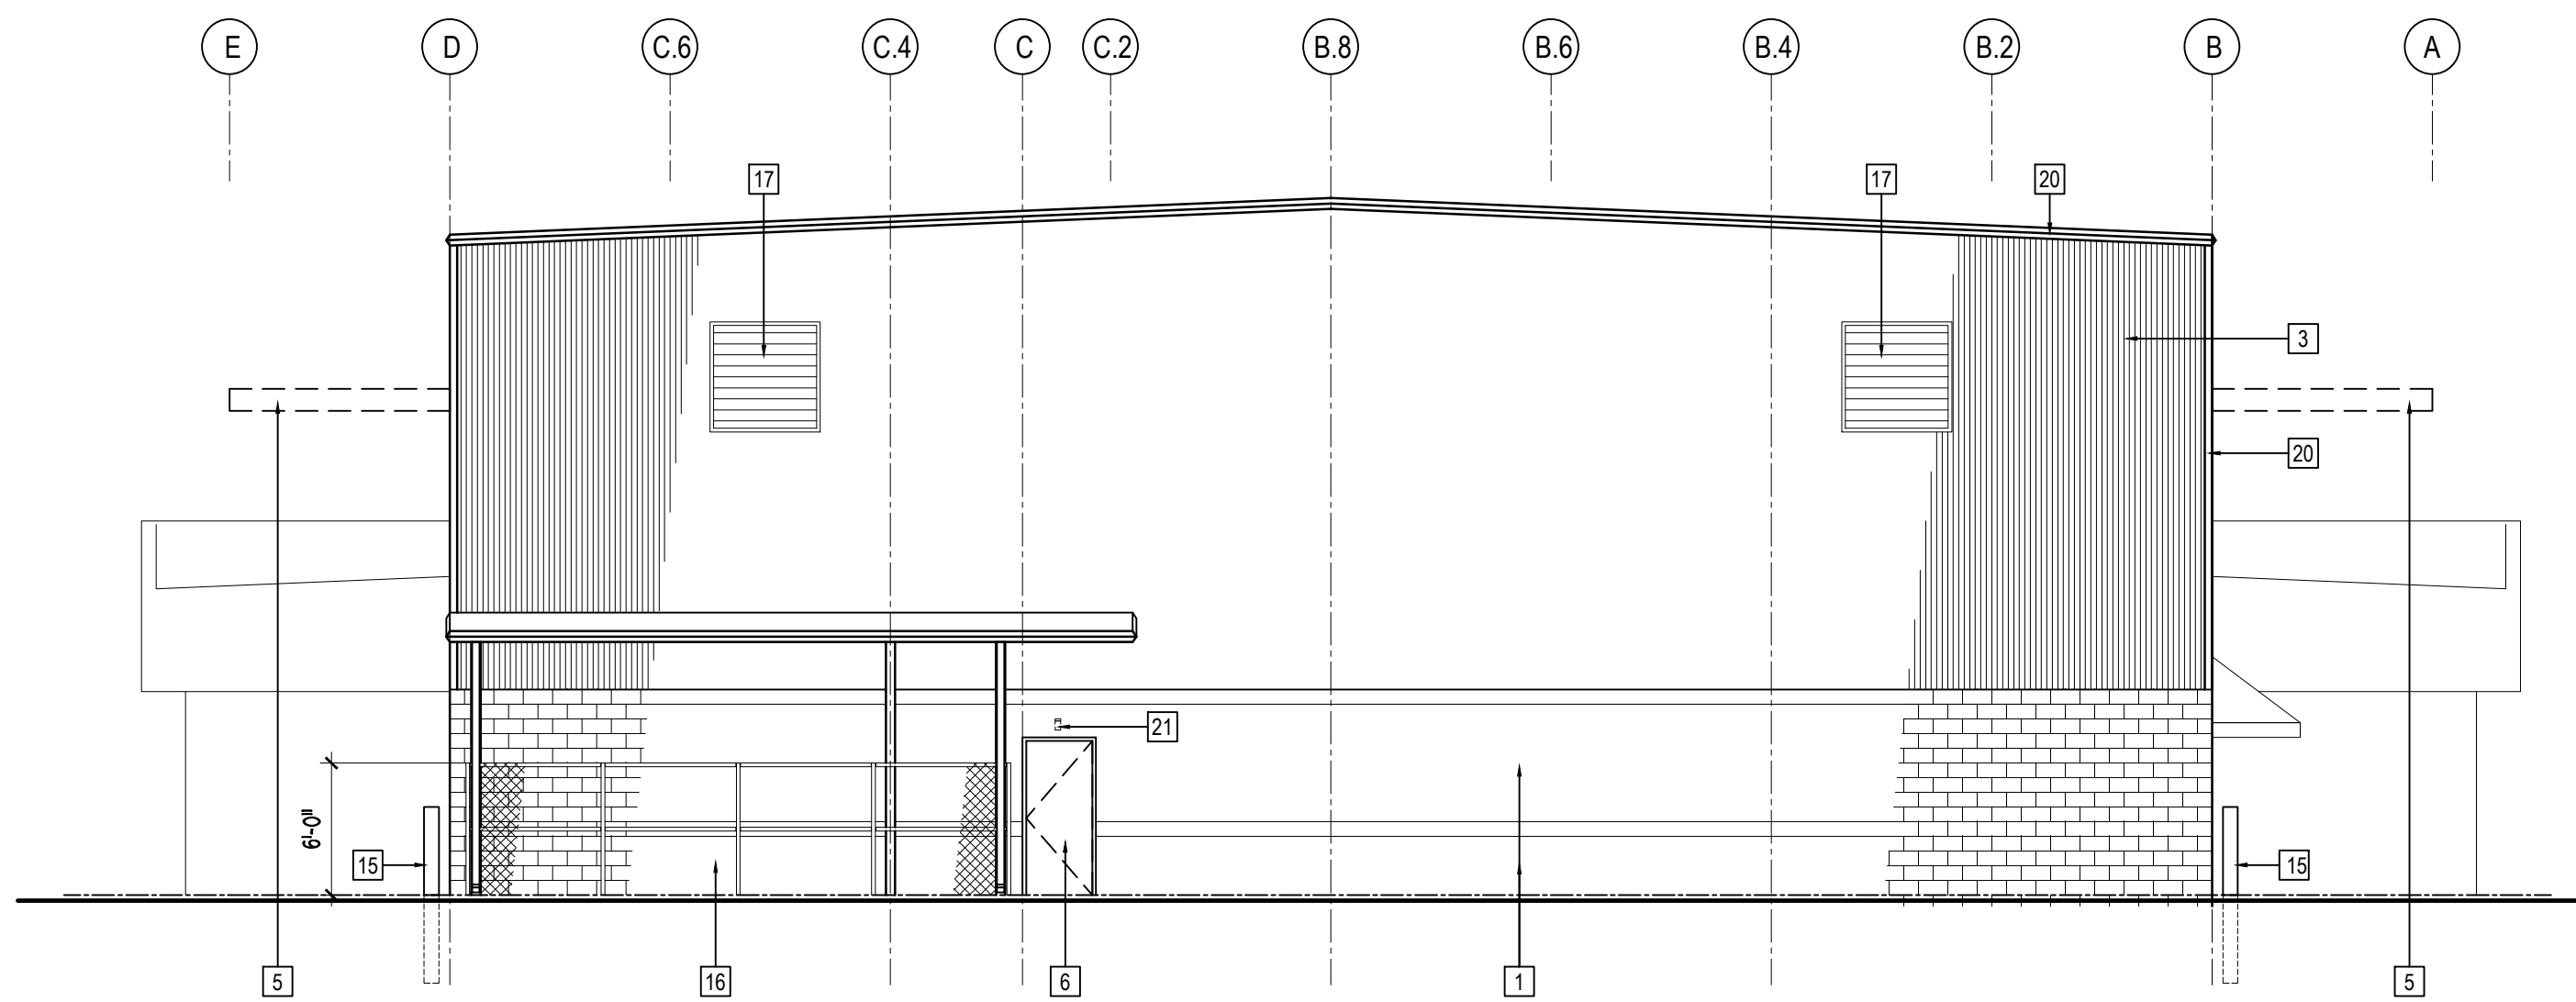


2 REAR ELEVATION 1/8"=1'-0"

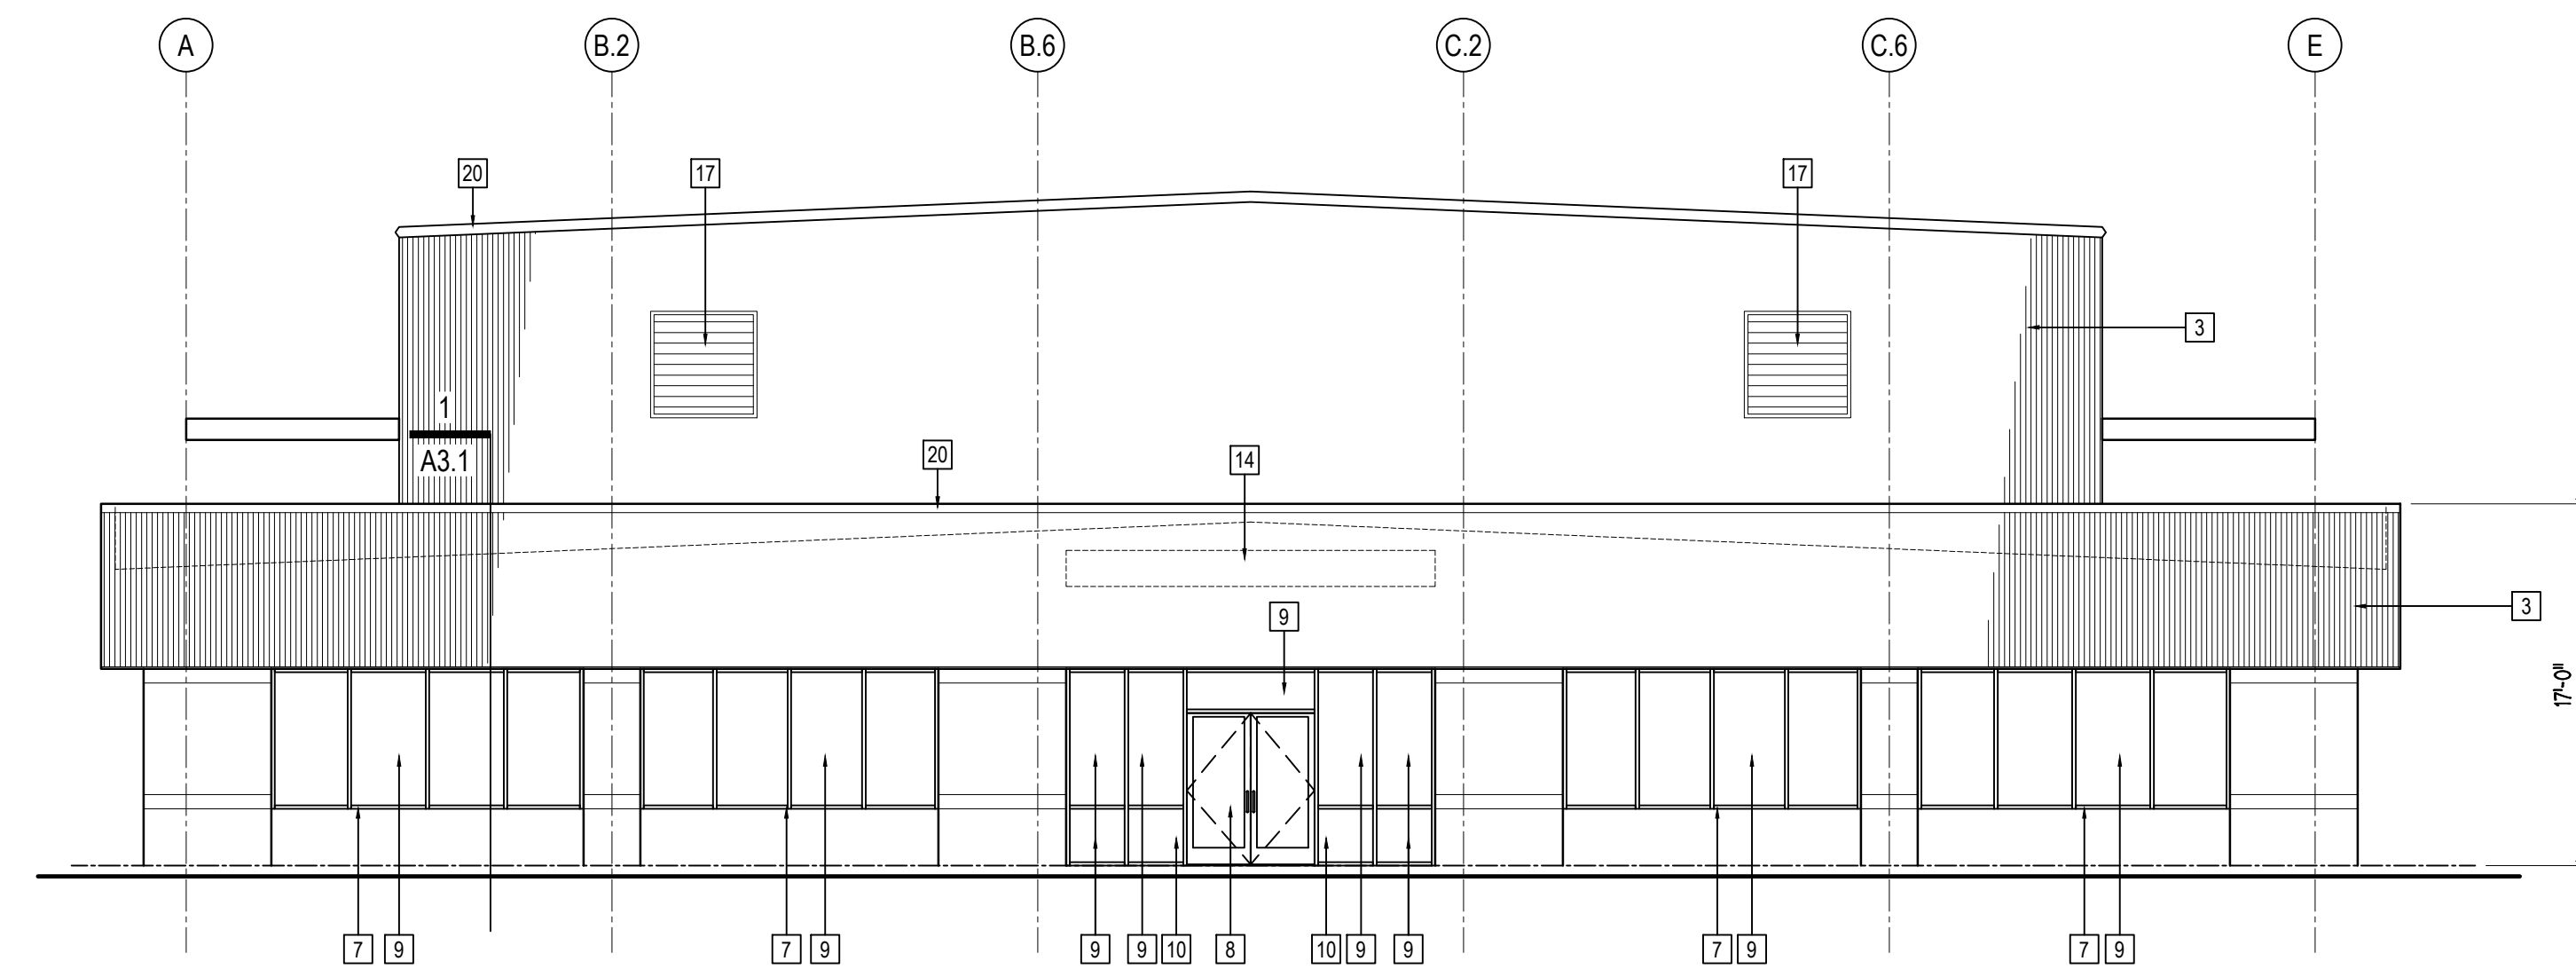

3 FRONT ELEVATION 1/8"=1'-0"

EXTERIOR MATERIAL SCHEDULE

1	SPLIT FACE CMU - (FIELD COLOR) - COLOR JC-42, MORTAR COLOR = GREY
2	SPLIT FACE CMU - (ACCENT) - COLOR JCW-69, MORTAR COLOR = GREY
3	PREFINISHED METAL WALL PANEL - COLOR ASHE GREY
4	CANVAS AWNINGS, COLOR TO BE DETERMINED LATER, AWNING AND AWNING FRAME TO BE DESIGNED BY THE MANUFACTURER OR FABRICATOR FOR A UNIFORM LIVE LOAD OF 5 LB PSF, SNOW AND WIND LOAD PER SECTIONS 1909 AND 1909 OF THE NCSCC 2002. THE FRAME SHALL BE 1" MIN. ALUMINUM TUBING. THE FABRIC SHALL HAVE A FLAME SPREAD RATING NOT GREATER THAN 25. SEE SECTION 3105 OF THE NCSCC 2002. DESIGN LOADS AND FLAME SPREAD TO BE INDICATED ON THE SHOP DRAWINGS AND CERTIFIED TO THE ARCHITECT
5	FUTURE EYEBROW CANOPY
6	HOLLOW METAL DOOR & FRAME - PAINTED - MATCH BUILDING COLOR
7	ALUMINUM STOREFRONT SYSTEM - COLOR - CLEAR ANODIZED
8	1/4" CLEAR TEMPERED GLASS, MEET SECTION 2406 OF THE 2002 NCSCC
9	1" CLEAR ANEALD INSULATED GLASS, MEET SECTION 2406 OF THE 2002 NCSCC
10	1" CLEAR TEMPERED INSULATED GLASS, MEET SECTION 2406 OF THE 2002 NCSCC
11	PREFINISHED DOWNSPOUT - WHITE
12	PREFINISHED GUTTER - WHITE
13	WALL PACK MOUNT AT 28'-0" AFF
14	FUTURE SIGNAGE LOCATION - COORD. W/ OWNER
15	8" DIA. STEEL BOLLARD - PAINTED - COLOR YELLOW
16	6" H CHAIN LINK FENCE
17	PRE-MANUF. EXHAUST/TAKE LOUVERS - MATCH BUILDING COLOR
18	GALVANIZED STEEL DOWNSPOT GUARD
19	METAL ROOF PANEL - COLOR MANUFACTURED GALVALUME
20	METAL TRIM - COLOR WHITE
21	LIGHT FIXTURE
22	
23	
24	
25	
26	
27	
28	
29	
30	

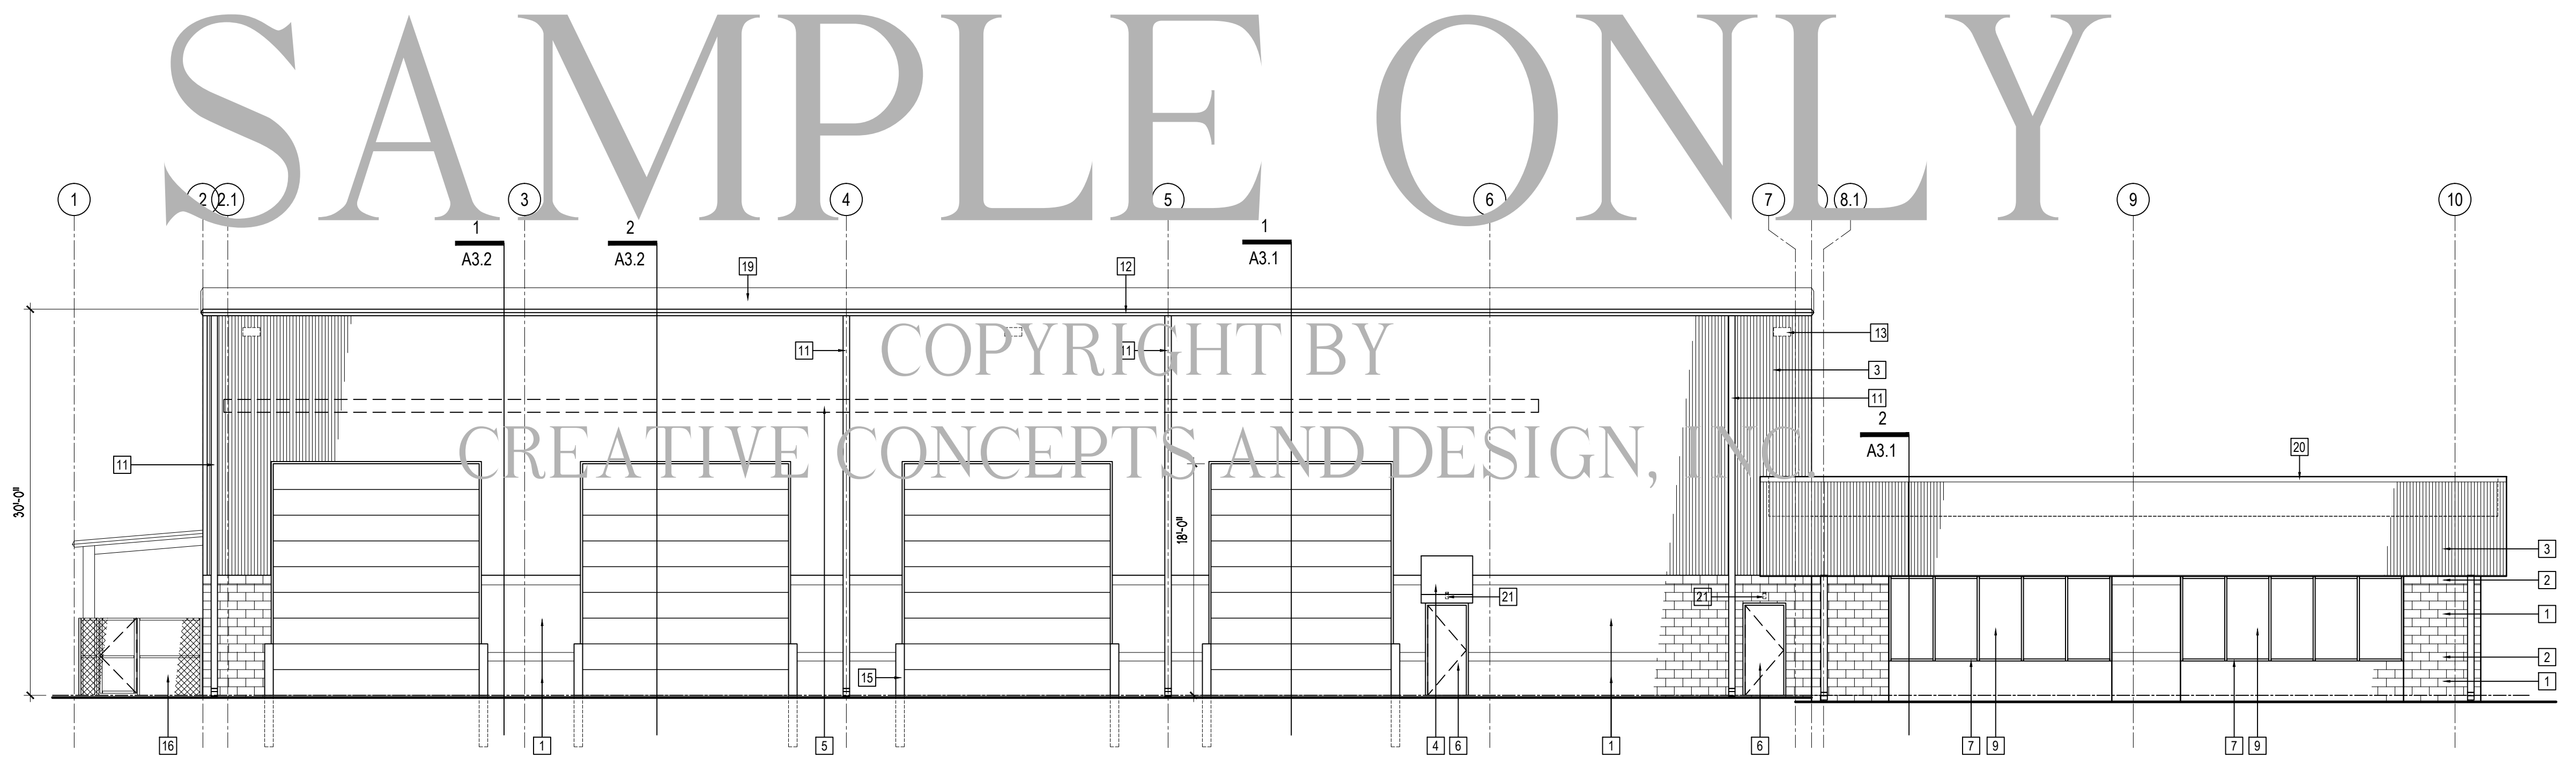

4 LEFT ELEVATION 1/8"=1'-0"

Owner

EXTERIOR ELEVATIONS

Sheet Title

NEW BUILDING

Project

Drawn By

Issue Date

Drawing File Name

Revisions

No.	Date
No.	Date
No.	Date
No.	Date

Project Number

Building

Sheet Of

A2.1