



19 WALL SECTION 3/4"=1'-0"

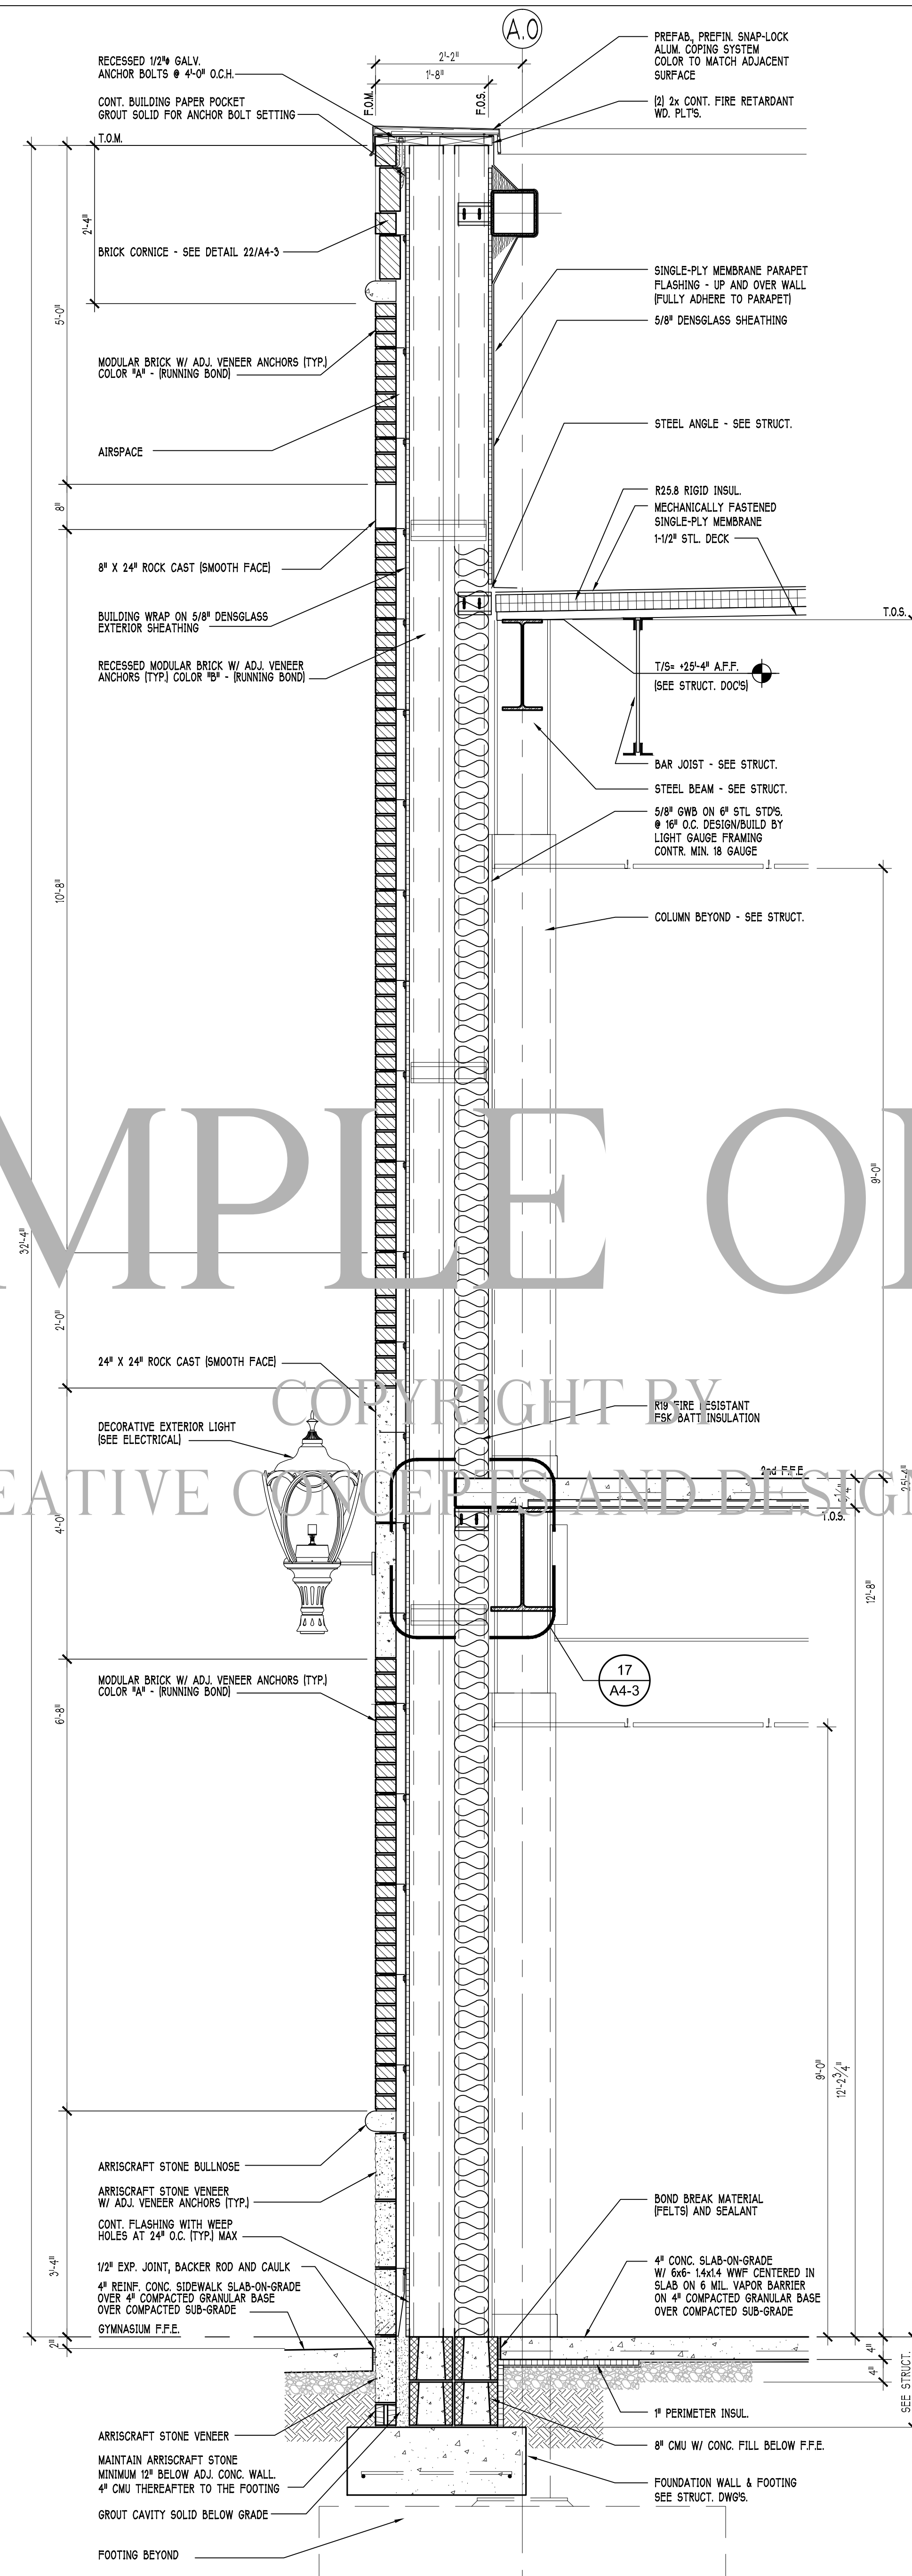

20 WALL SECTION 3/4"=1'-0"

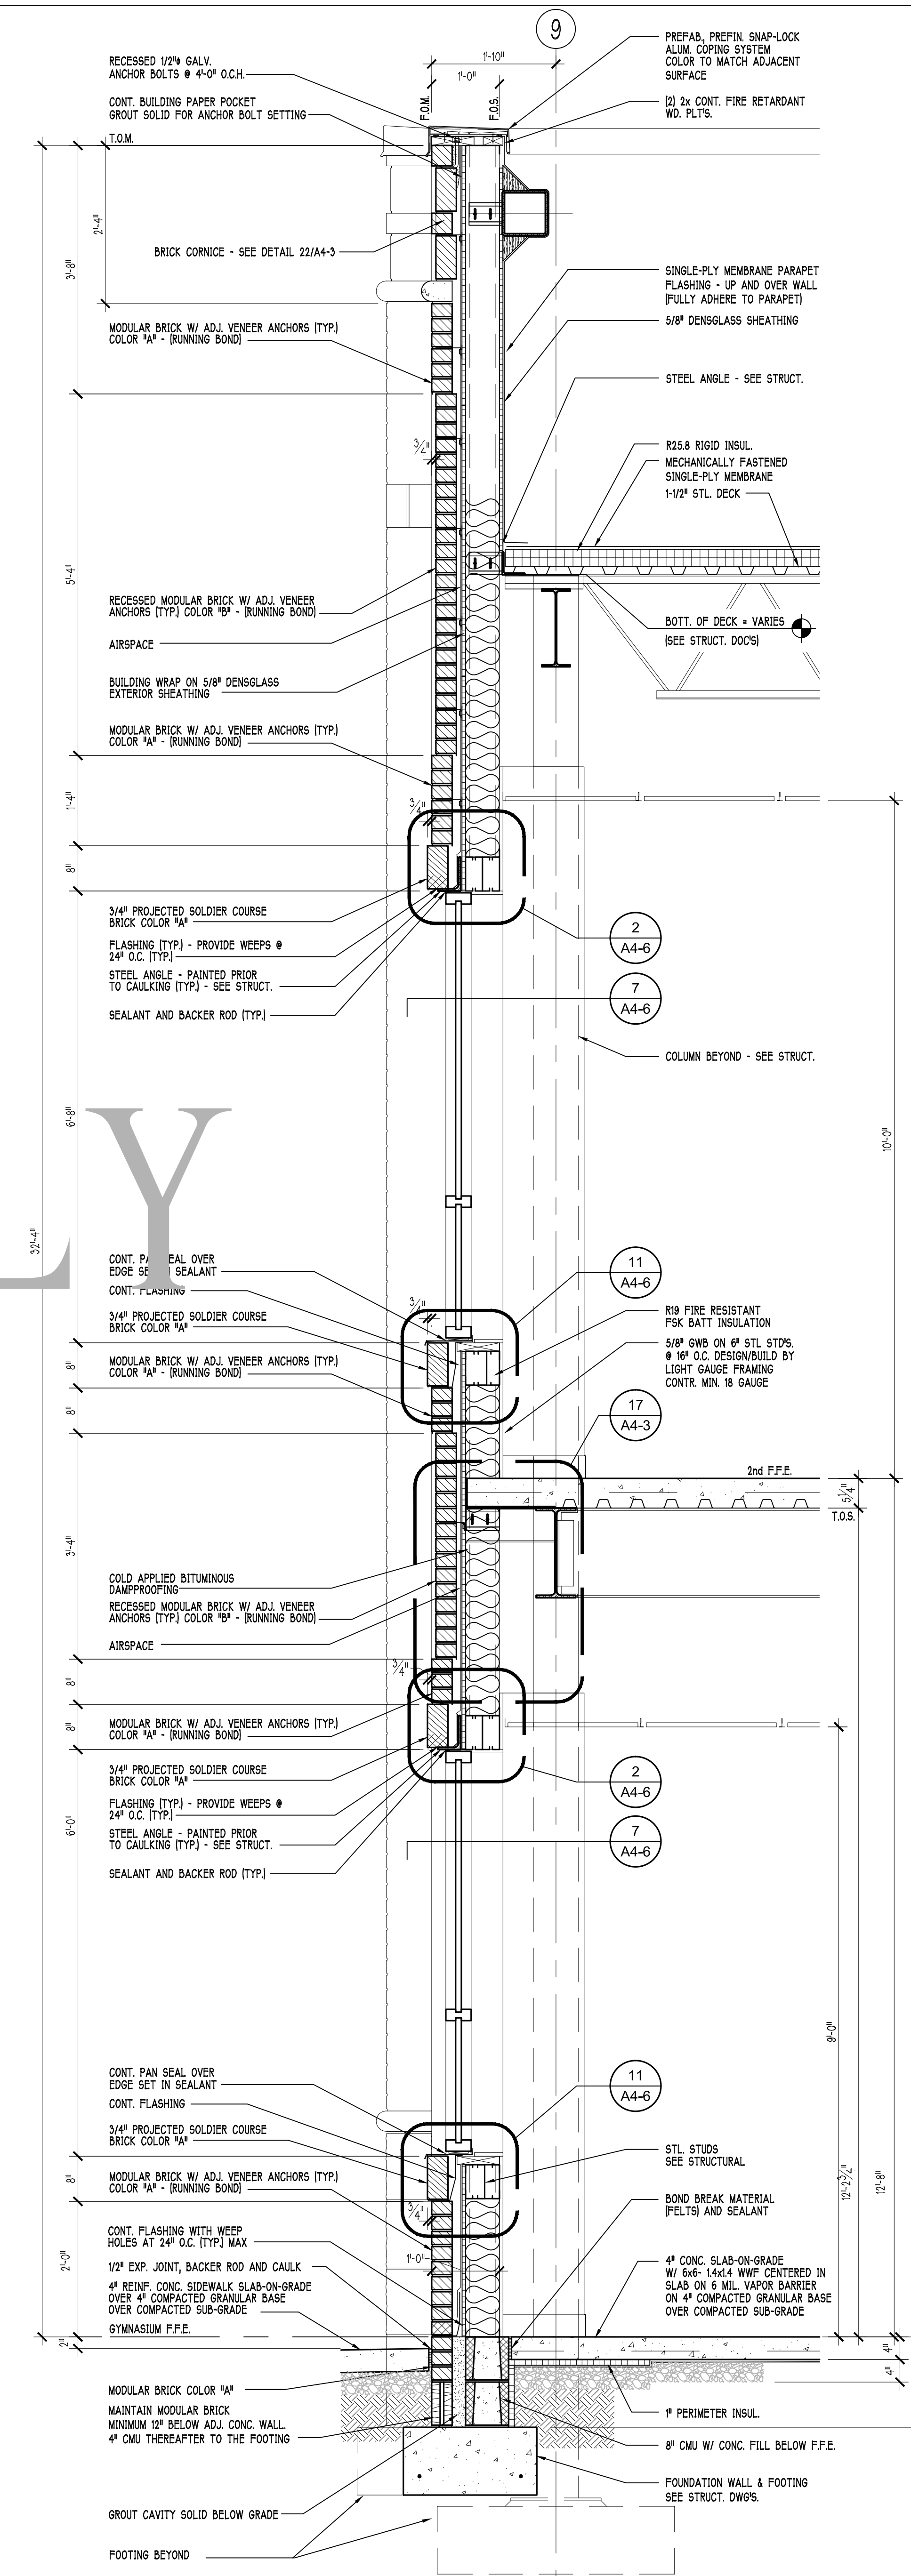

21 WALL SECTION 3/4"=1'-0"

SAMPLE ONLY

COPYRIGHT BY
CREATIVE CONCEPTS AND DESIGN, INC.

Owner _____

Seal _____

WALL SECTIONS

Sheet Title _____

MINISTRY CENTER ADDITION

Project _____

Drawn By _____

Issue Date: _____

Drawing File Name _____

Revisions

No.	Date	

Project Number _____

Building _____

Sheet _____ Of _____

A3-10