


1 WEST ELEVATION 1/4"=1'-0"

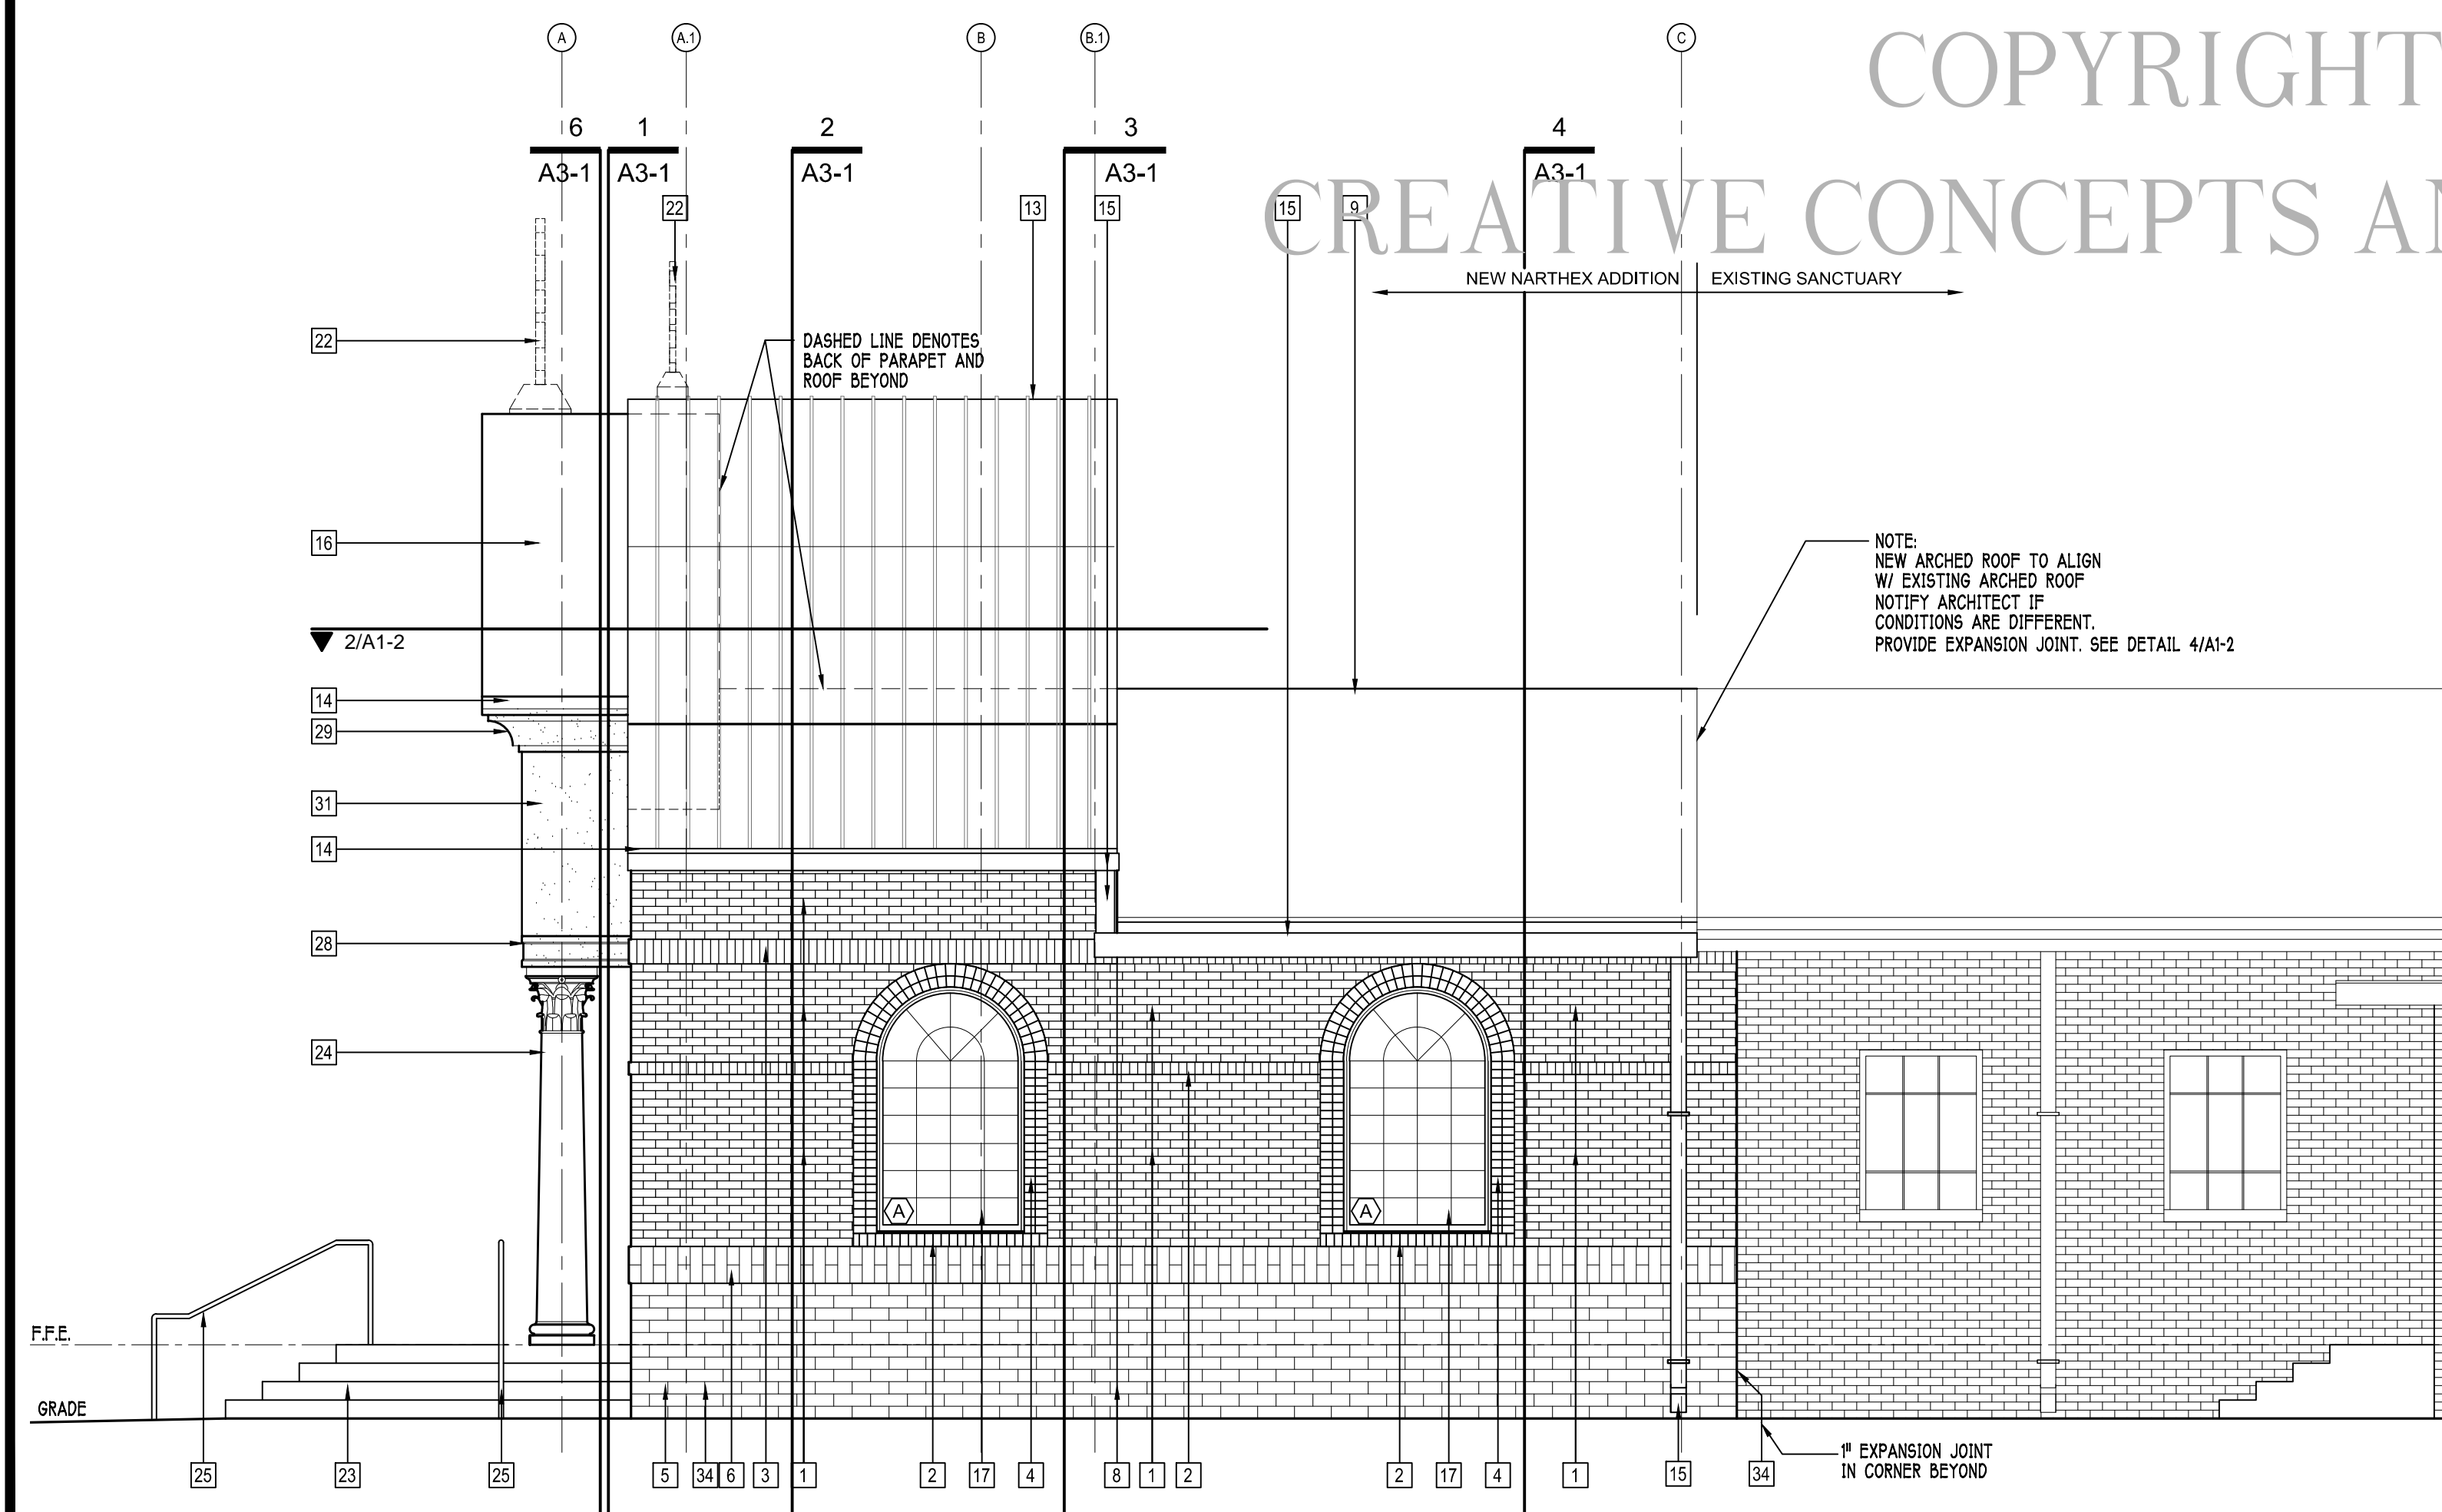

2 SOUTH ELEVATION 1/4"=1'-0"

COPYRIGHT BY
CREATIVE CONCEPTS AND DESIGN, INC.

EXTERIOR MATERIAL SCHEDULE

1	MODULAR BRICK VENEER - COLOR TO MATCH EXISTING (RUNNING BOND)	18	STEEL DOOR WITH APPLIED DECOR. - SEE SHEET A4-3 & 17/A4-4.
2	MODULAR BRICK VENEER COURSE - ACCENT - COLOR TO MATCH EXISTING BRICK (ROWLOCK)	19	STEEL DOOR WITH APPLIED DECOR. - SEE SHEET A4-3 & 18/A4-4.
3	MODULAR BRICK VENEER COURSE - ACCENT - COLOR TO MATCH EXISTING BRICK (SOLDIER)	20	FLASHING
4	MODULAR BRICK VENEER COURSE - ACCENT - COLOR TO MATCH EXISTING (STACK HEADER)	21	GLASS INSET WINDOW - SEE SHEET A4-3 FOR DETAILS & A1-4 FOR ALLOWANCE.
5	UTILITY BRICK - COLOR TO MATCH EXISTING (4"x12")	22	FUTURE - (3) CROSSES TO MATCH EXISTING ON MAIN DOME - SEE 16,17/A4-2
6	UTILITY BRICK - COLOR TO MATCH EXISTING (4"x12" SOLDIER & 1/2 SOLDIER)	23	CONCRETE STEPS
7	PRE-CAST CONCRETE ACCENT - 12"x8" - ROCKCAST QM 310	24	GLASS FIBER REINFORCED CEMENT (G.F.R.C.) COLUMNS - SEE 6/A4-2 - (CORINTHIAN STYLE / TUSCAN AS ALTERNATE)
8	BRICK CONTROL JOINT	25	S.S. HANDRAIL - SEE DETAIL 4/A4-2
9	NEW SINGLE PLY ROOFING MEMBRANE TO MATCH EXISTING	26	CONCRETE ACCESSIBLE RAMP - SEE DETAIL 2/A4-2
10	NOT USED	27	S.S. RAILING SYSTEM - SEE DETAIL 2/A4-2
11	NOT USED	28	E.I.F.S. TRIM - SEE DETAIL 8D/A4-2
12	E.I.F.S. TRIM - SEE DETAIL 7/A4-2	29	E.I.F.S. TRIM - SEE DETAIL 8A/A4-2
13	STANDING SEAM COPPER ROOF	30	E.I.F.S. TRIM - SEE DETAIL 8B/A4-2
14	COPPER FASCIA / ROOF EDGE	31	EXTERIOR INSULATION FINISH SYSTEM (E.I.F.S.)
15	COPPER GUTTER AND DOWNSPOUTS	32	PREFINISHED METAL LOUVER (COLOR TO MATCH ADJACENT SURFACE COLOR), SEE MECHANICAL
16	COPPER SHEET ROOFING	33	24" x 24" PREFIN METAL ACCESS PANEL FOR EXTERIOR APPLICATION, SEAL FOR WATERTIGHT CONDITION
17	1" INSULATED ALUM. WINDOWS - SEE SHEET A4-3	34	1" EXPANSION JOINT WITH BACKER ROD AND SEALANT (COLOR TO MATCH ADJACENT SURFACE COLOR)

3 EXTERIOR MATERIALS N.T.S.

Owner

WEST AND SOUTH
ELEVATIONS

Sheet Title

Seal

NARTHEX ADDITION

Project

Drawn By

Issue Date:

Drawing File Name

Revisions

No. _____ Date _____

No. _____ Date _____

No. _____ Date _____

No. _____ Date _____

Project Number

Building

Sheet

A2-1

Of