




**PRIVATE  
RESIDENCE  
RENOVATION**

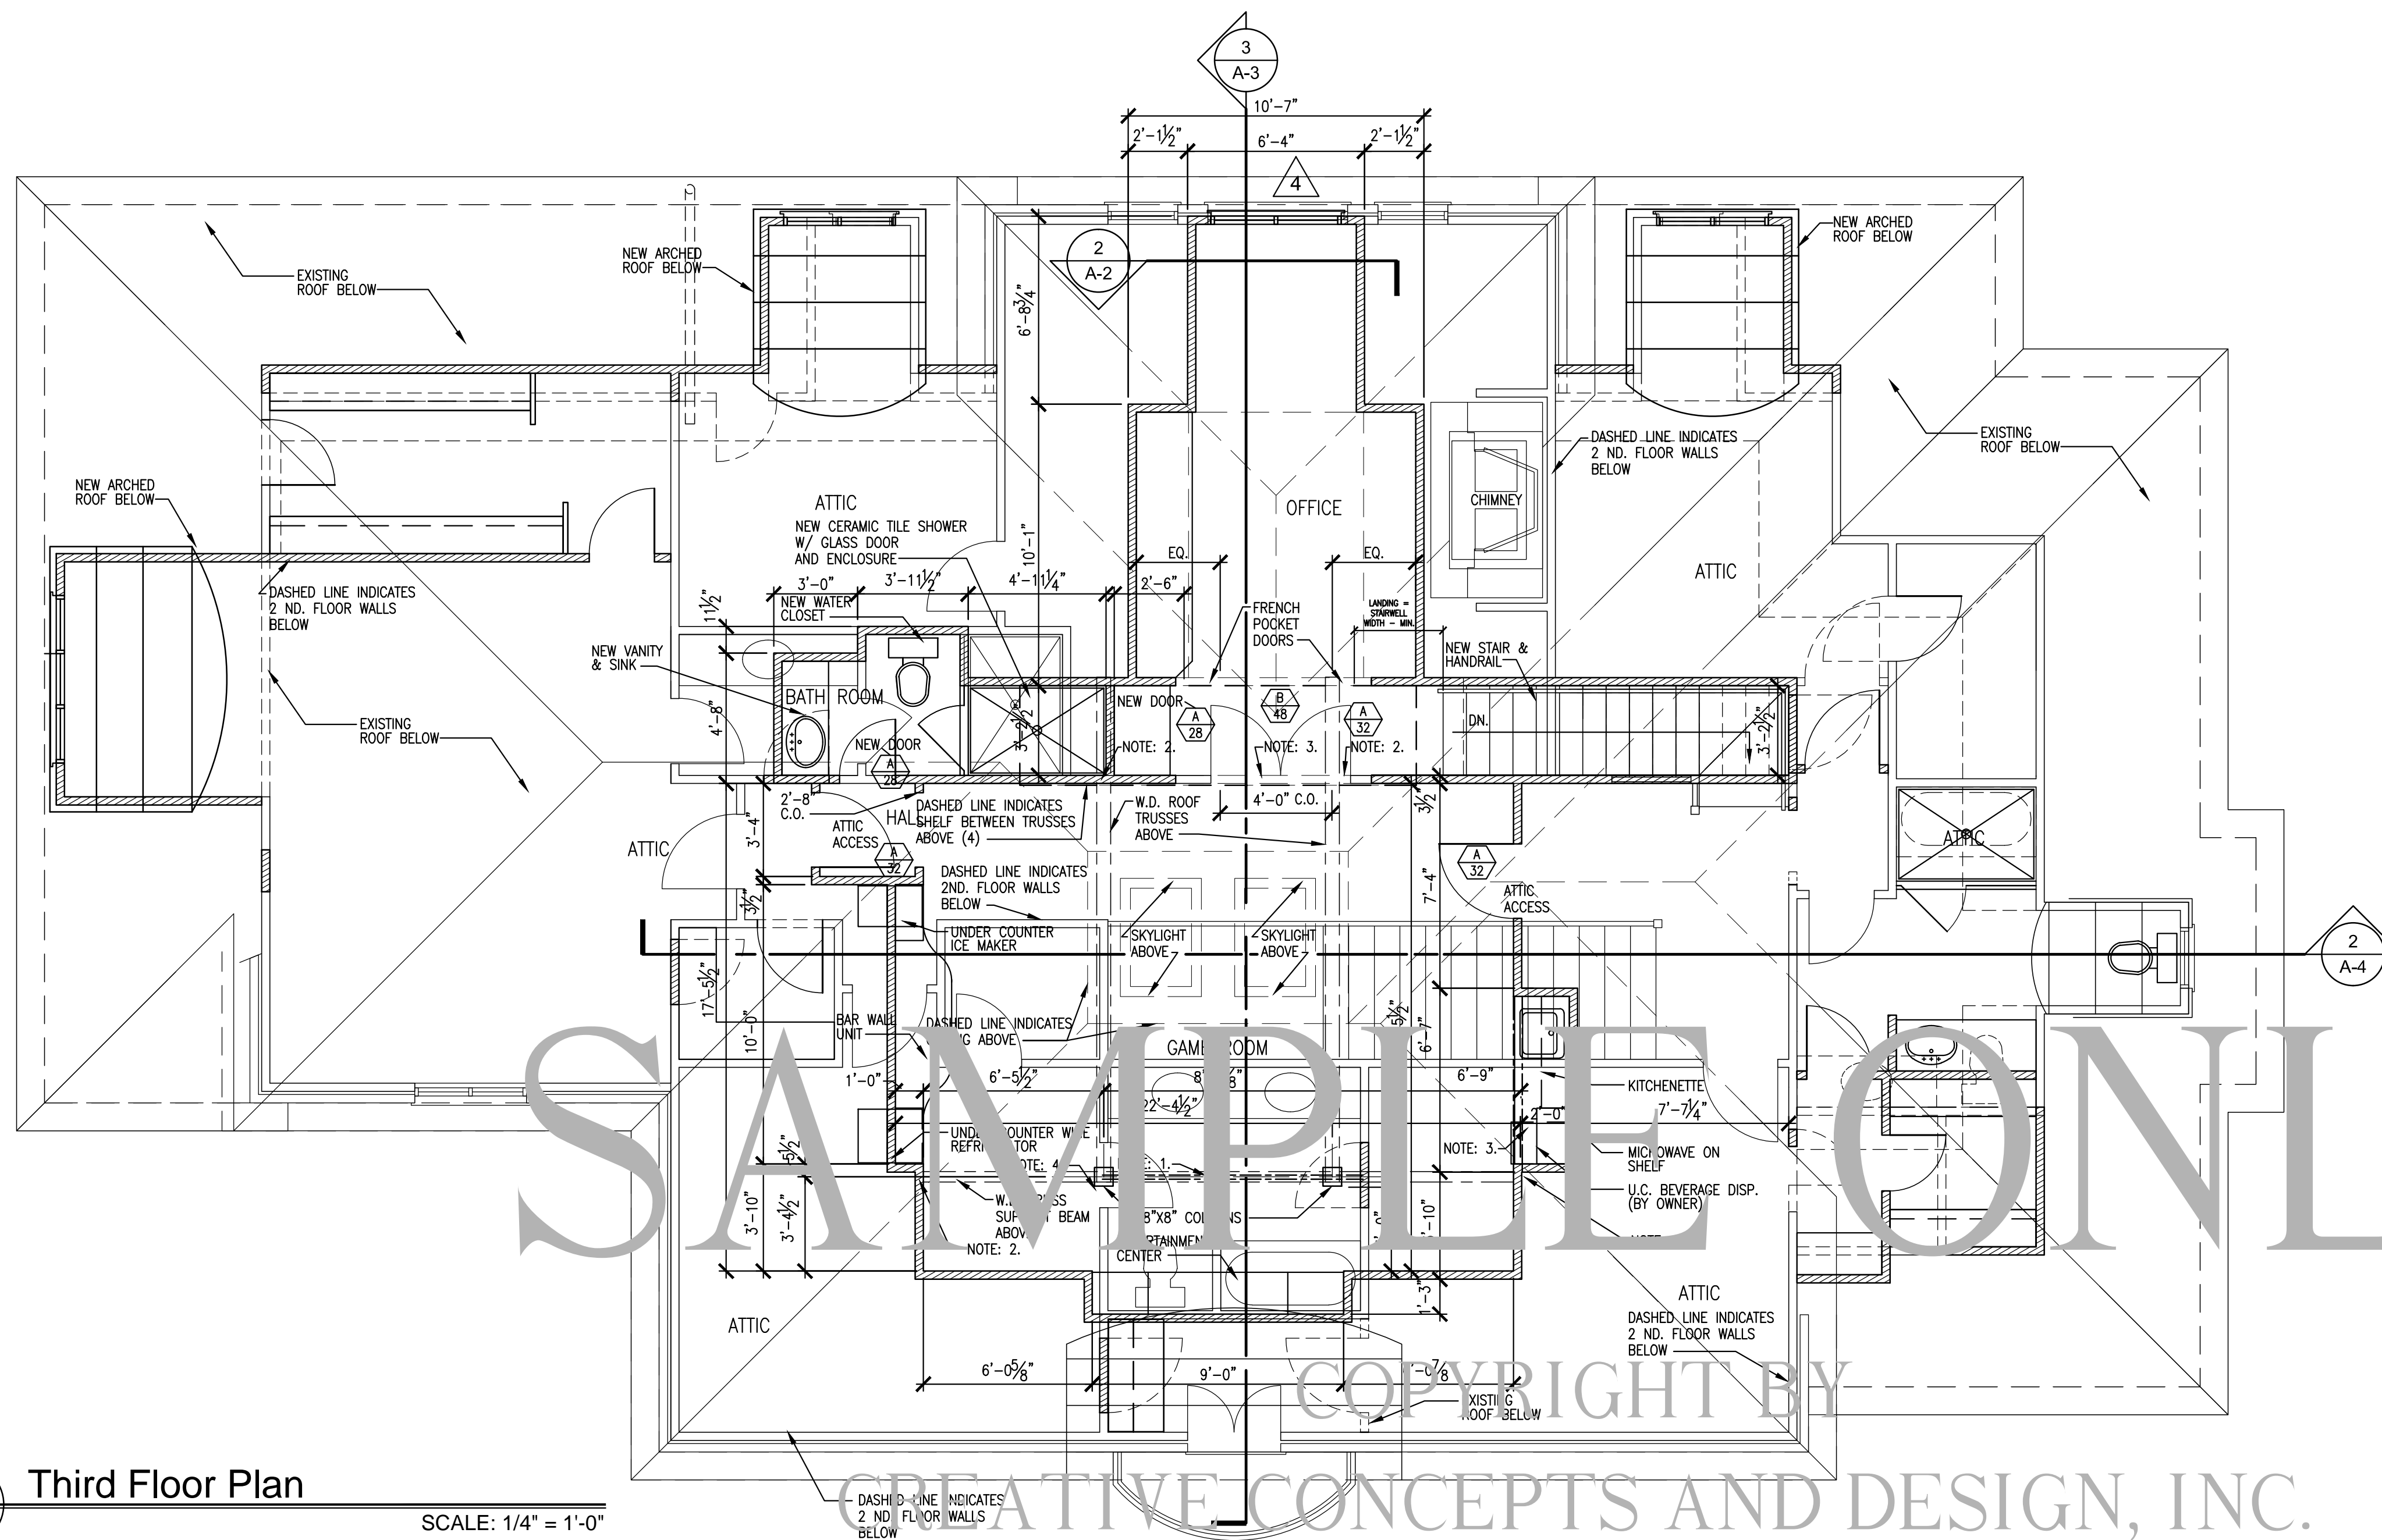

**1 Third Floor Plan**  
SCALE: 1/4" = 1'-0"

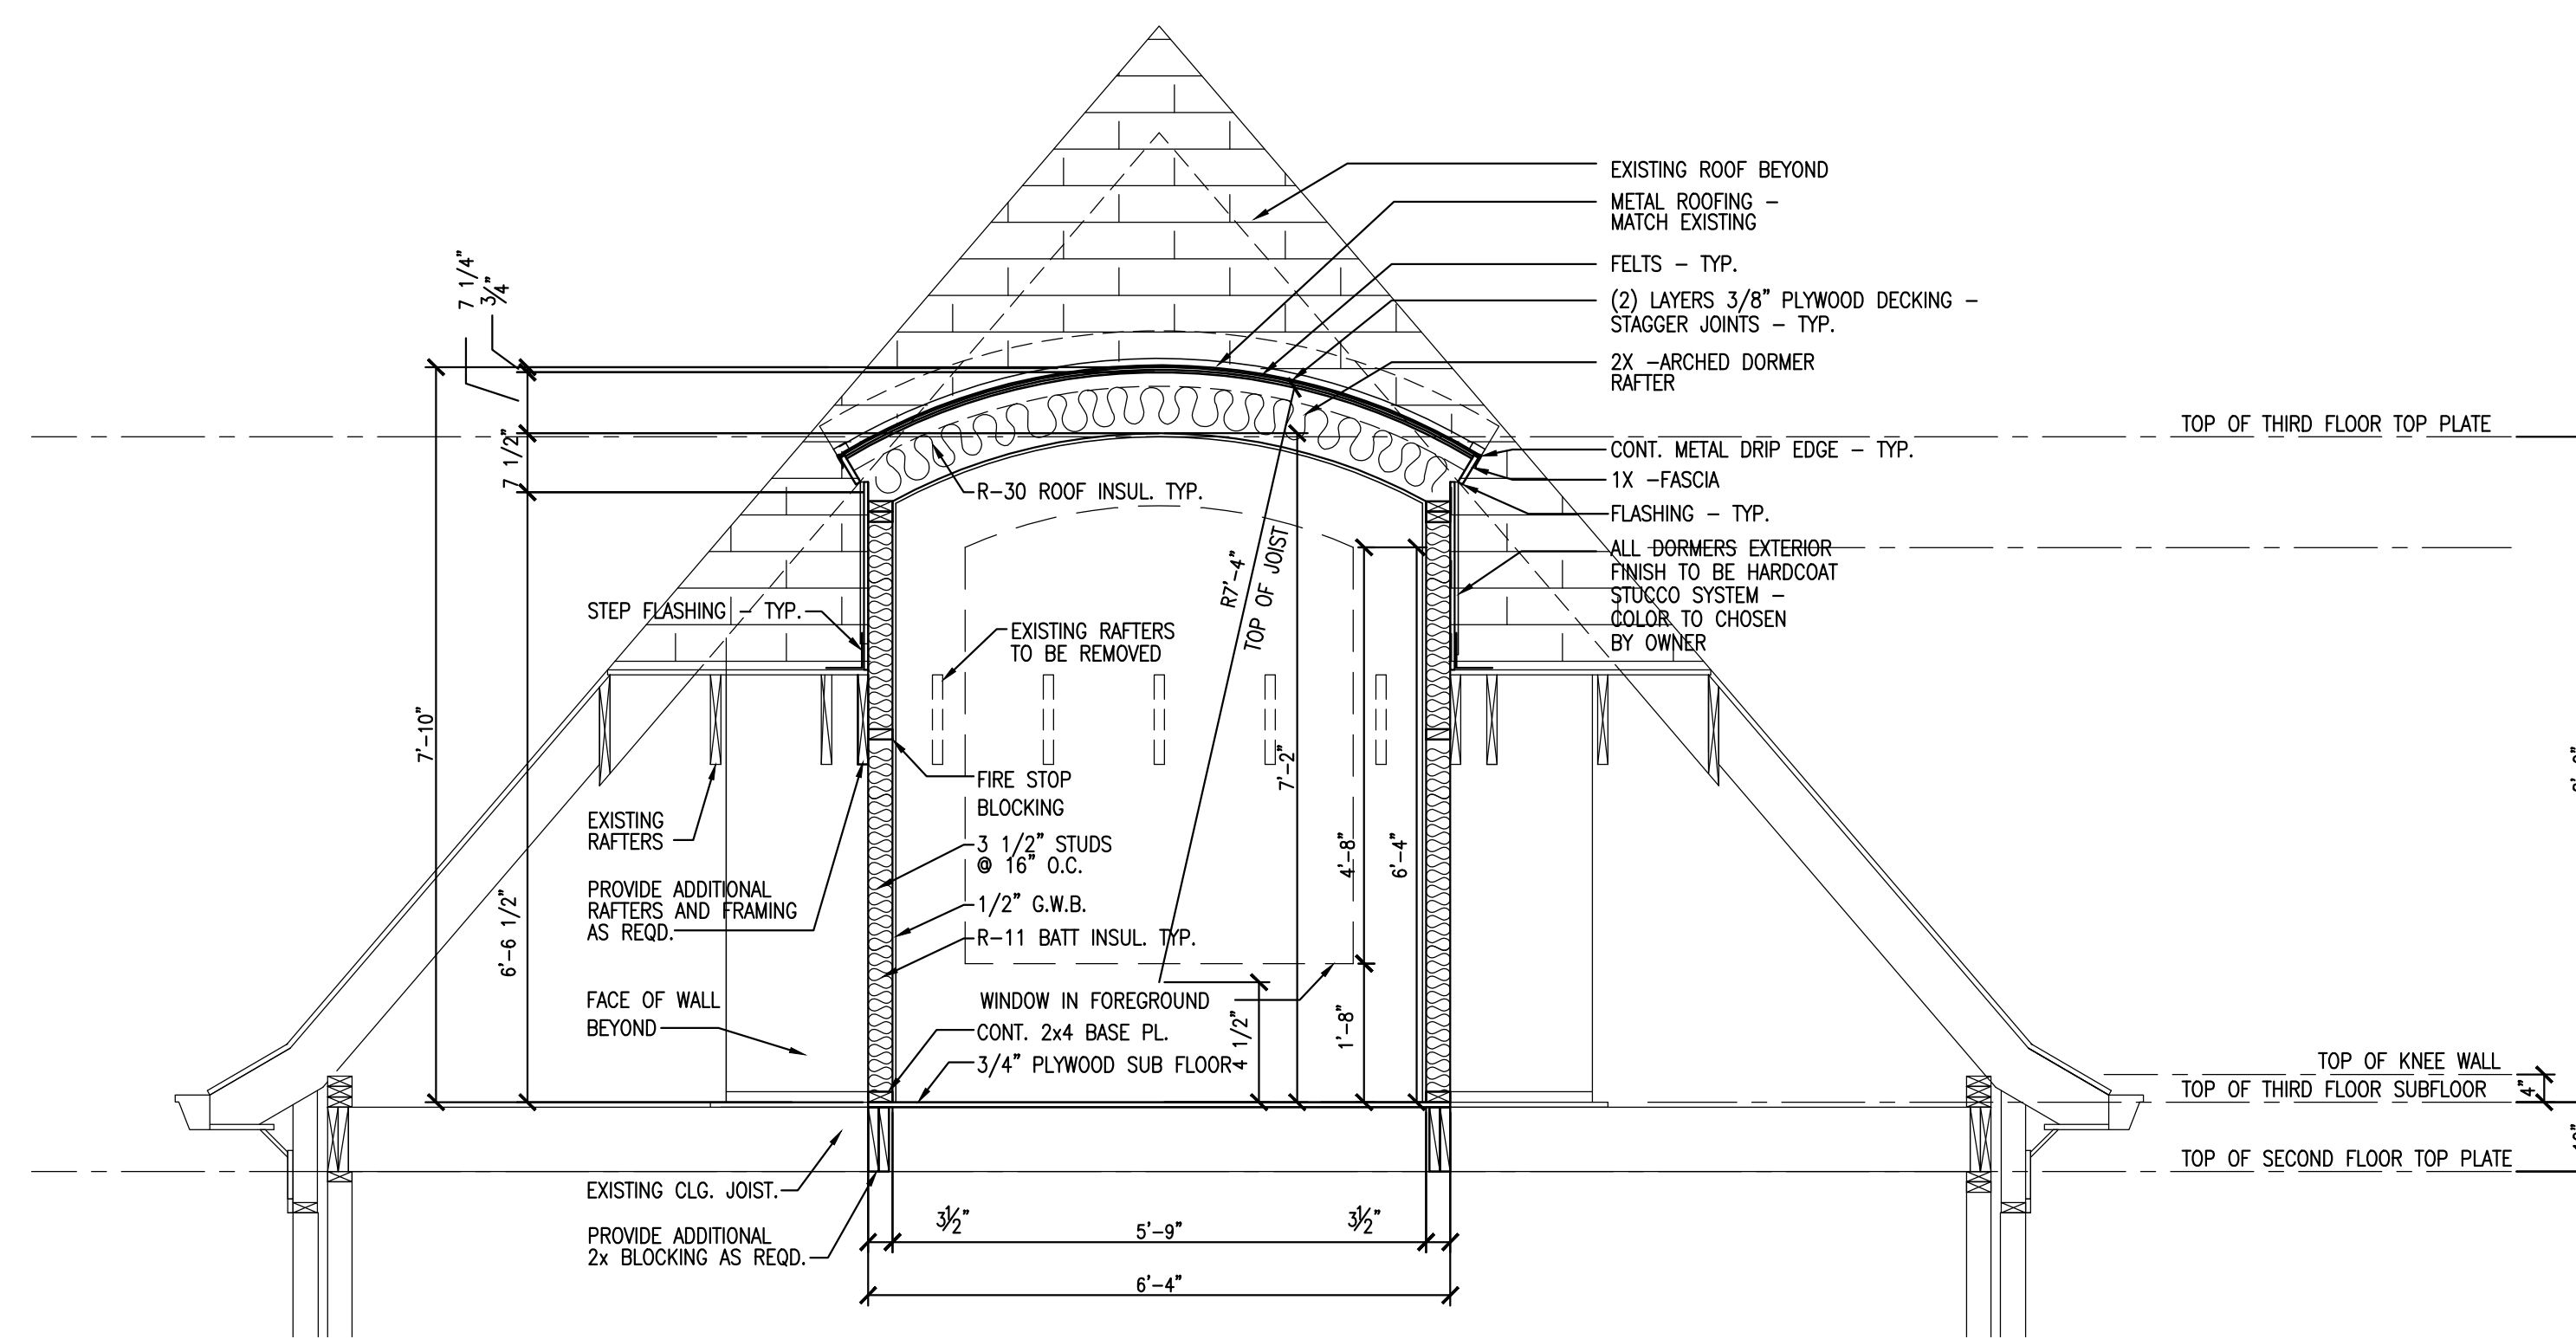

**2 Third Floor Plan Dormer Section**  
SCALE: 1/2" = 1'-0"

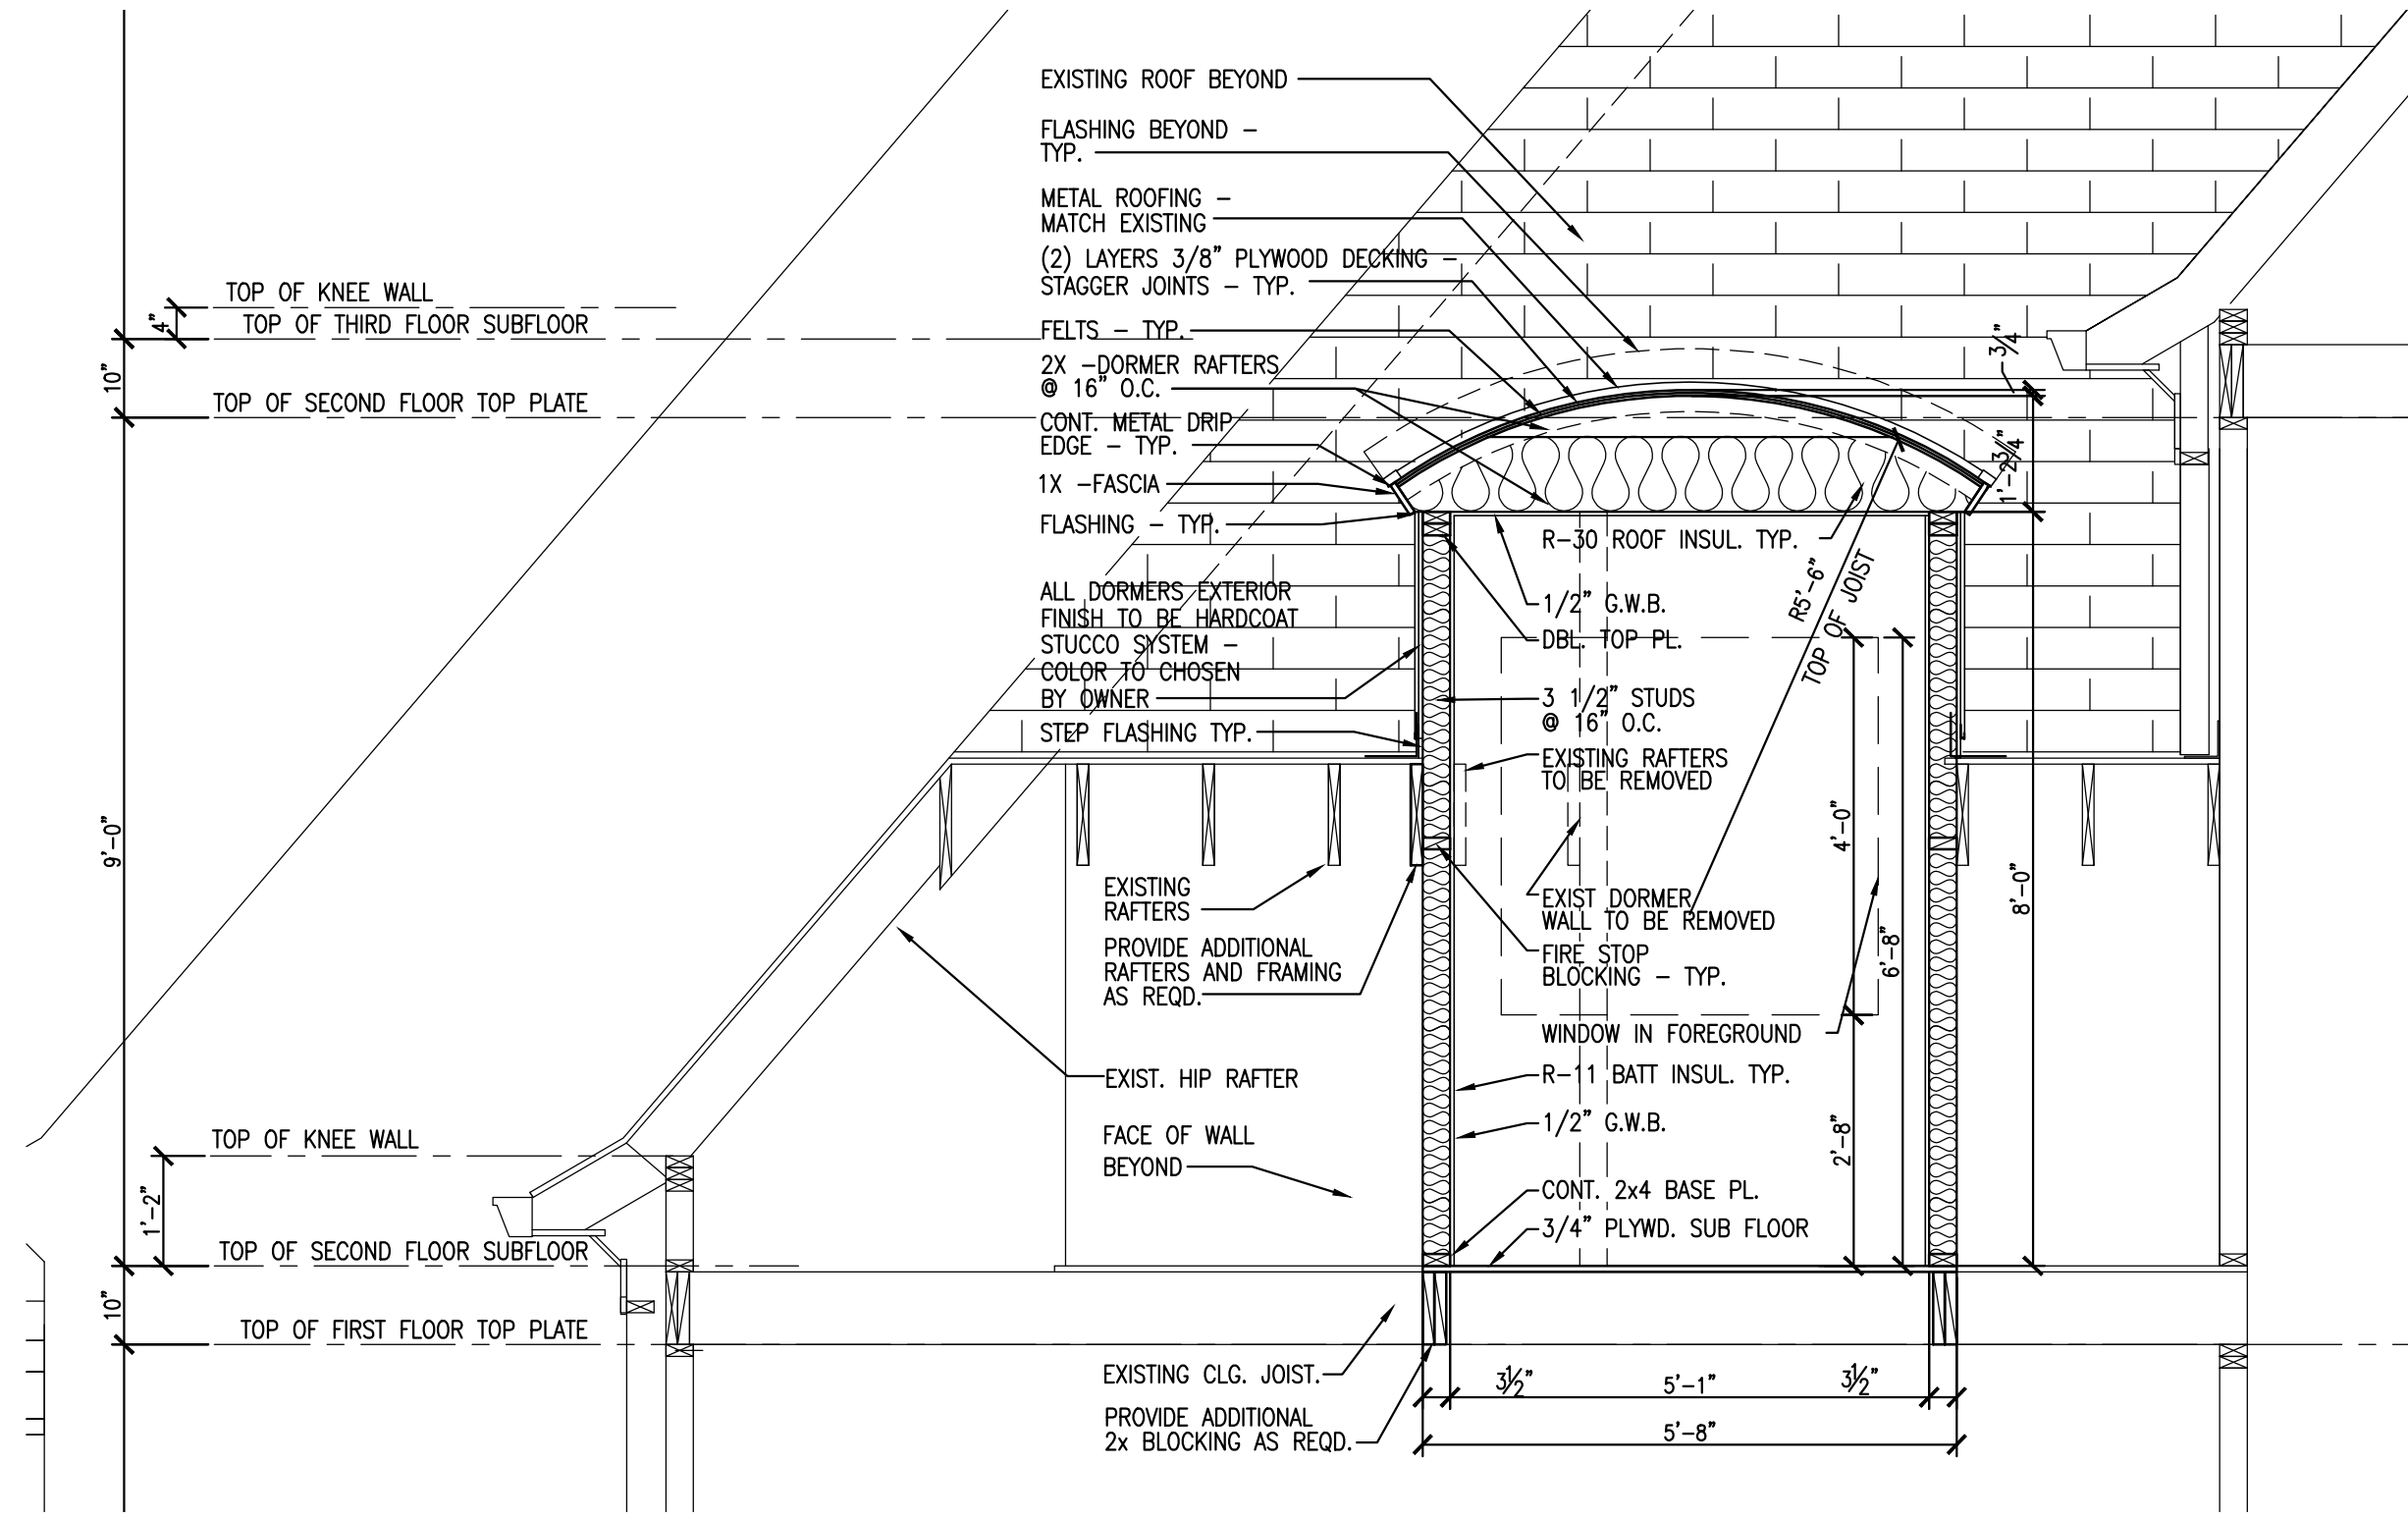

**3 Second Floor Plan Dormer Section Typ.**  
SCALE: 1/2" = 1'-0"

**Third Floor  
Plans &  
Sections**

REVISIONS:

PROJECT #:  
DATE:  
DRAWN BY:  
FILENAME:

SHEET #

**A-2**

OF