



1 Rear Elevation
A-3 SCALE: 1/4" = 1'-0"

COPYRIGHT BY
CREATIVE CONCEPTS AND DESIGN, INC.

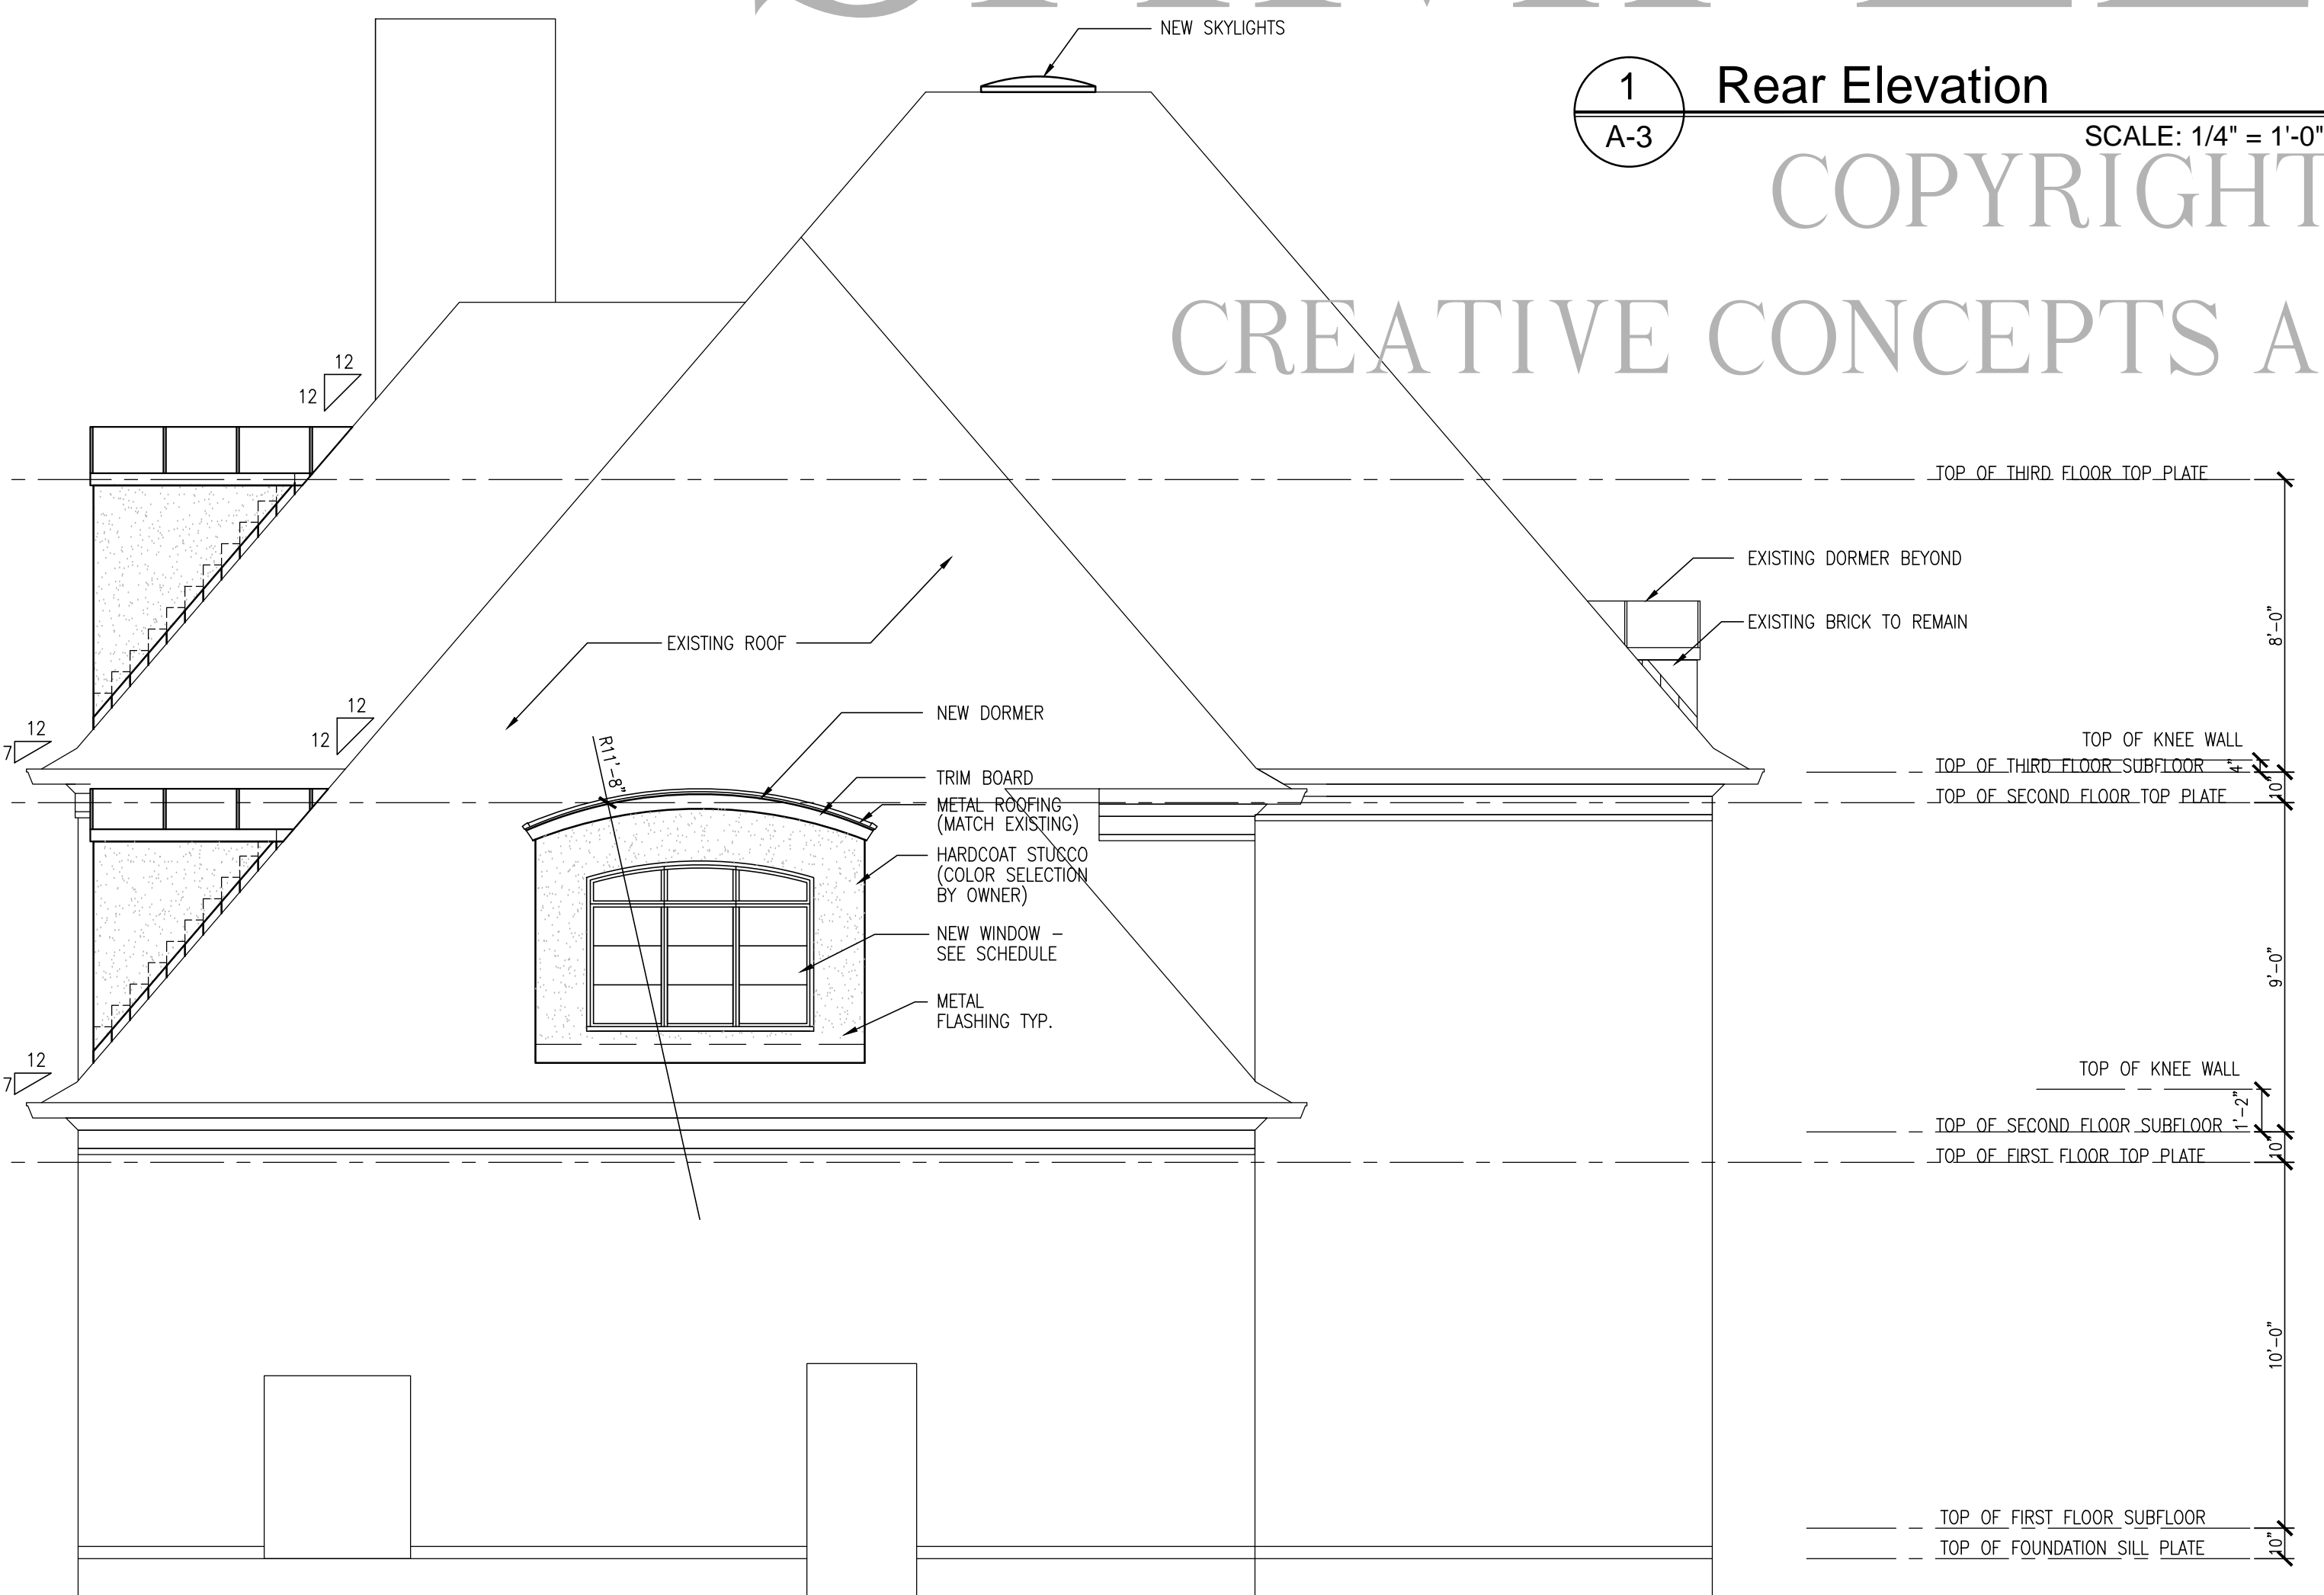

2 Side Elevation
A-3 SCALE: 1/4" = 1'-0"

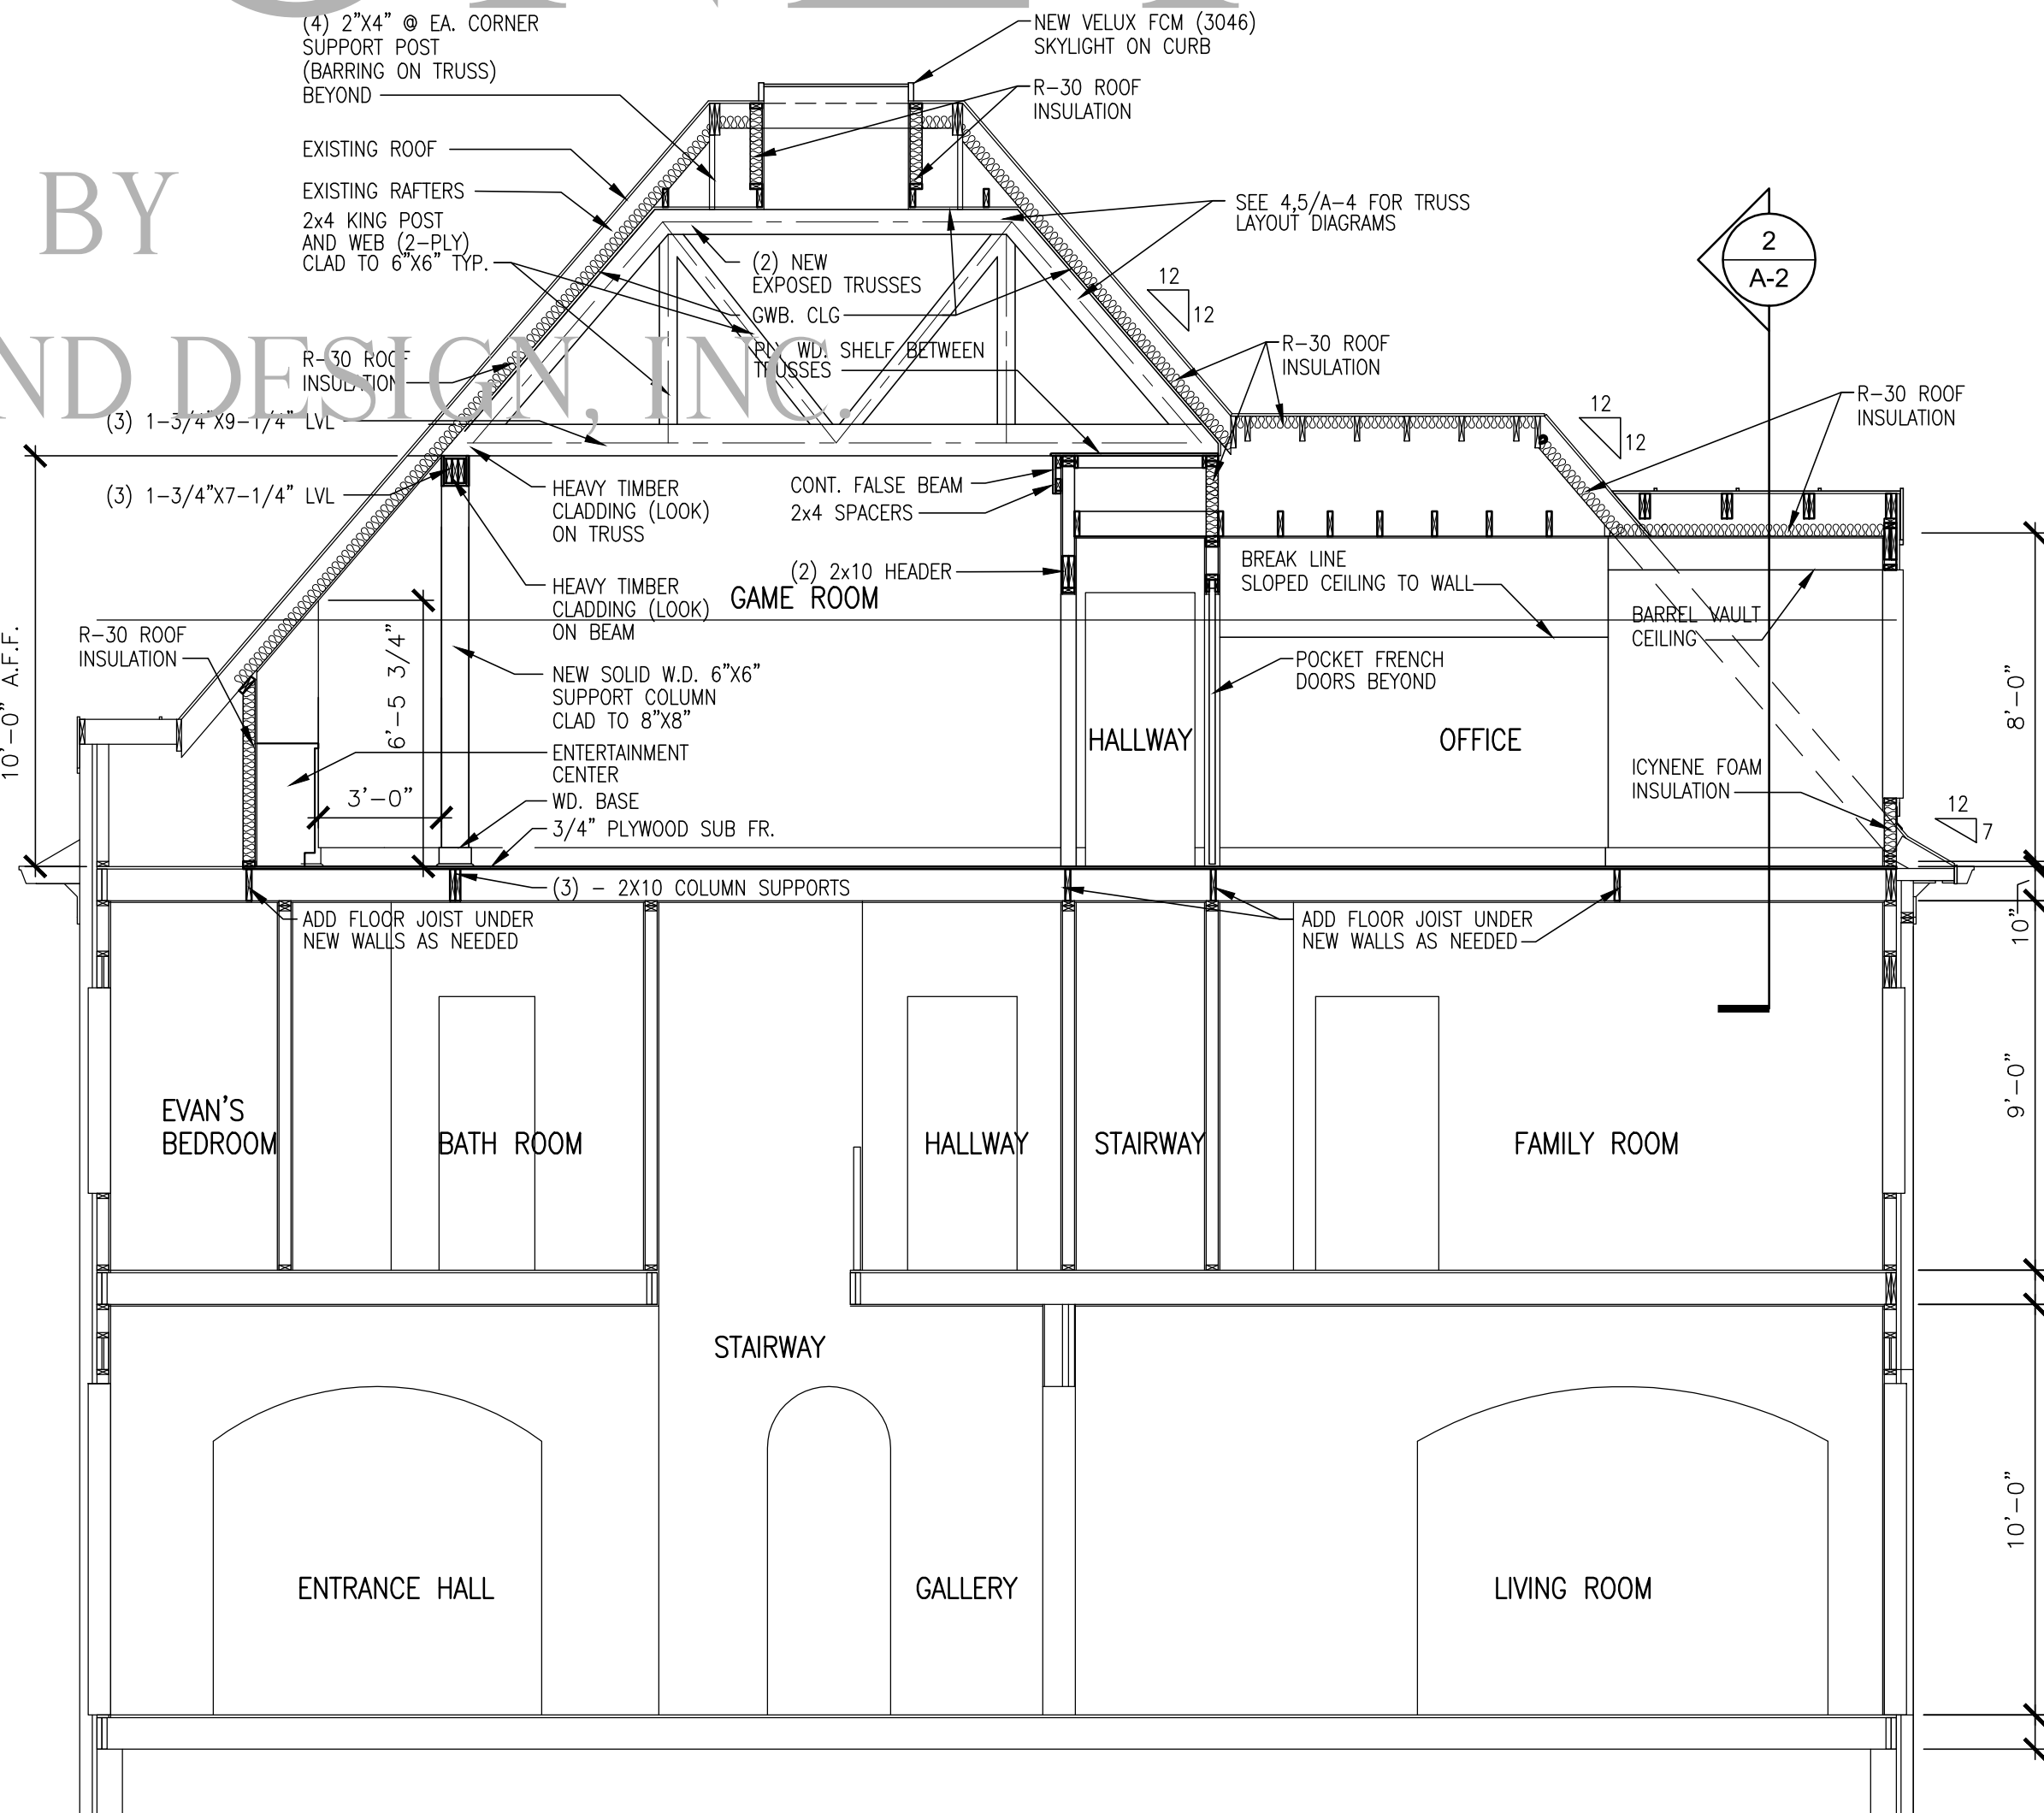

3 Building Section
A-3 SCALE: 1/4" = 1'-0"

**PRIVATE
RESIDENCE
RENOVATION**

**Elevations and
Building Section**

REVISIONS:

PROJECT #:
DATE:
DRAWN BY:
FILENAME:

SHEET #

A-3

OF