
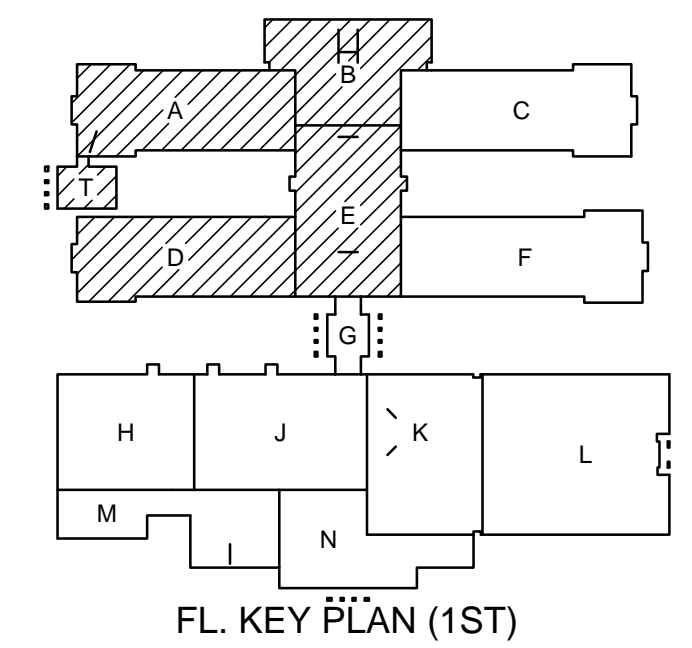


SAMPLE ONLY

COPYRIGHT BY
CREATIVE CONCEPTS AND DESIGN, INC.

1 1ST FLOOR PLAN QUADRANTS A, B, D, E AND T
SD-1.1 1/16" = 1'-0"

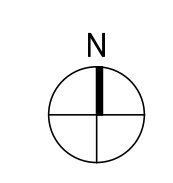

PROJECT

Project Name:
COMPREHENSIVE HIGH SCHOOL & TECHNOLOGY CENTER

Location:

Project No.:

Attention:

ARCHITECT

Architect:

Attention:

Architect Project No.:

CONTRACTOR

Contractor:

Attention:

SHEET TITLE

**1ST FLOOR PLAN
QUADRANTS
A, B, D, E AND T**

REVISIONS

- 1.
- 2.
- 3.

DATE ISSUED

10.23.08

SHEET NO.

SD-1.1