
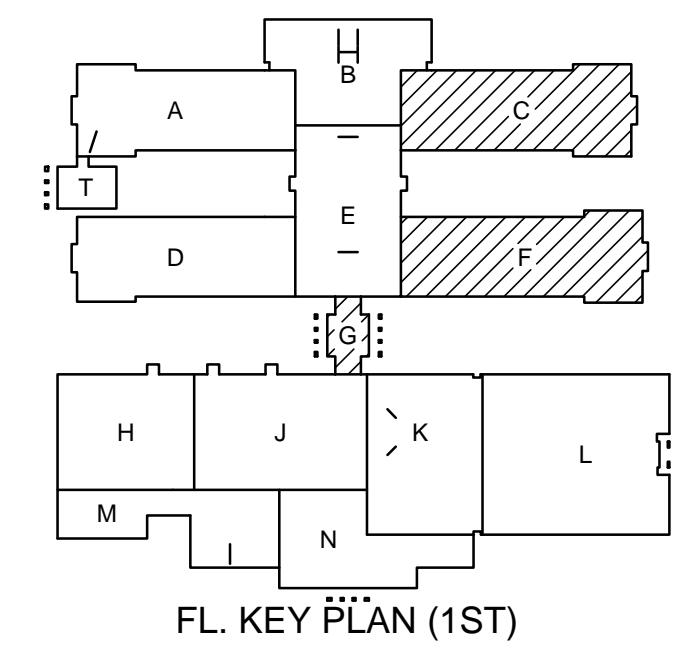


SAMPLE ONLY

COPYRIGHT BY
CREATIVE CONCEPTS AND DESIGN, INC.

1 1ST FLOOR PLAN QUADRANTS C, F, AND G
SD-1.2 1/16" = 1'-0"

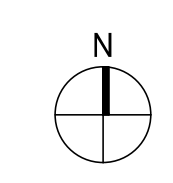

PROJECT
Project Name: COMPREHENSIVE HIGH SCHOOL & TECHNOLOGY CENTER
Location:
Project No.:
Attention:
ARCHITECT
Architect:
Attention:
Architect Project No.:
CONTRACTOR
Contractor:
Attention:
SHEET TITLE
1ST FLOOR PLAN QUADRANTS C, F AND G
REVISIONS
1.
2.
3.
DATE ISSUED
10.23.08
SHEET NO.