

SAMPLE ONLY

COPYRIGHT BY  
CREATIVE CONCEPTS AND DESIGN, INC.

PROJECT

Project Name:  
COMPREHENSIVE HIGH  
SCHOOL & TECHNOLOGY  
CENTER

Location:

Project No.:

Attention:

ARCHITECT

Architect:

Attention:

Architect Project No.:

CONTRACTOR

Contractor:

Attention:

SHEET TITLE

1ST FLOOR PLAN  
QUADRANTS  
H, J, M AND N


REVISIONS

1.	6.26.09
2.	
3.	

DATE ISSUED

10.23.08

SHEET NO.

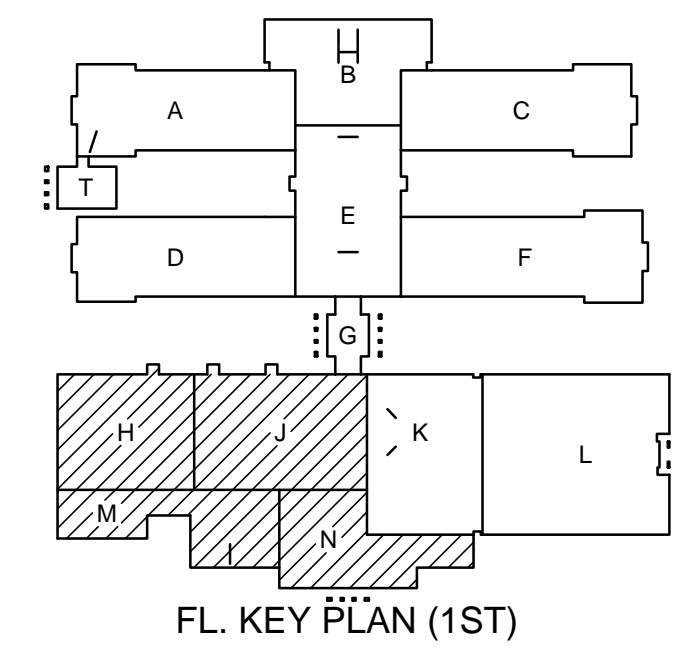

1 1ST FLOOR PLAN QUADRANTS H, J, M AND N  
SD-1.3 1/16" = 1'-0"

