



ATHLETIC FACILITIES - HOME FIELD HOUSE

3 1ST FLOOR PLAN QUADRANT Q
SD-1.6 1/16" = 1'-0"

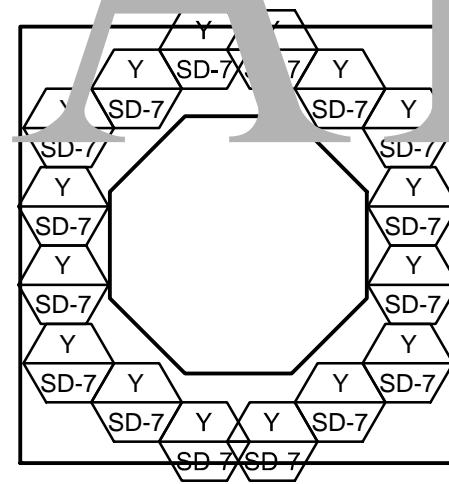


ATHLETIC FACILITIES - SOFTBALL PRESS BOX


4 Softball Press Box
SD-1.6 1/16" = 1'-0"

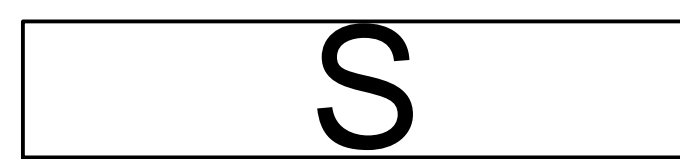

PRESS BOX (4TH)

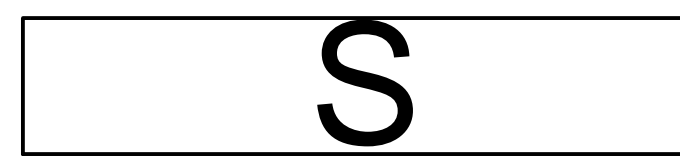



PRESS BOX (3RD)

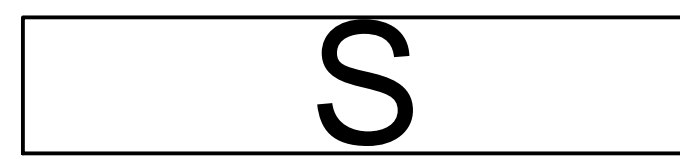

PRESS BOX (2nd)



PRESS BOX FLOOR PLANS
QUADRANT S

2 SD-1.6 1/16" = 1'-0"

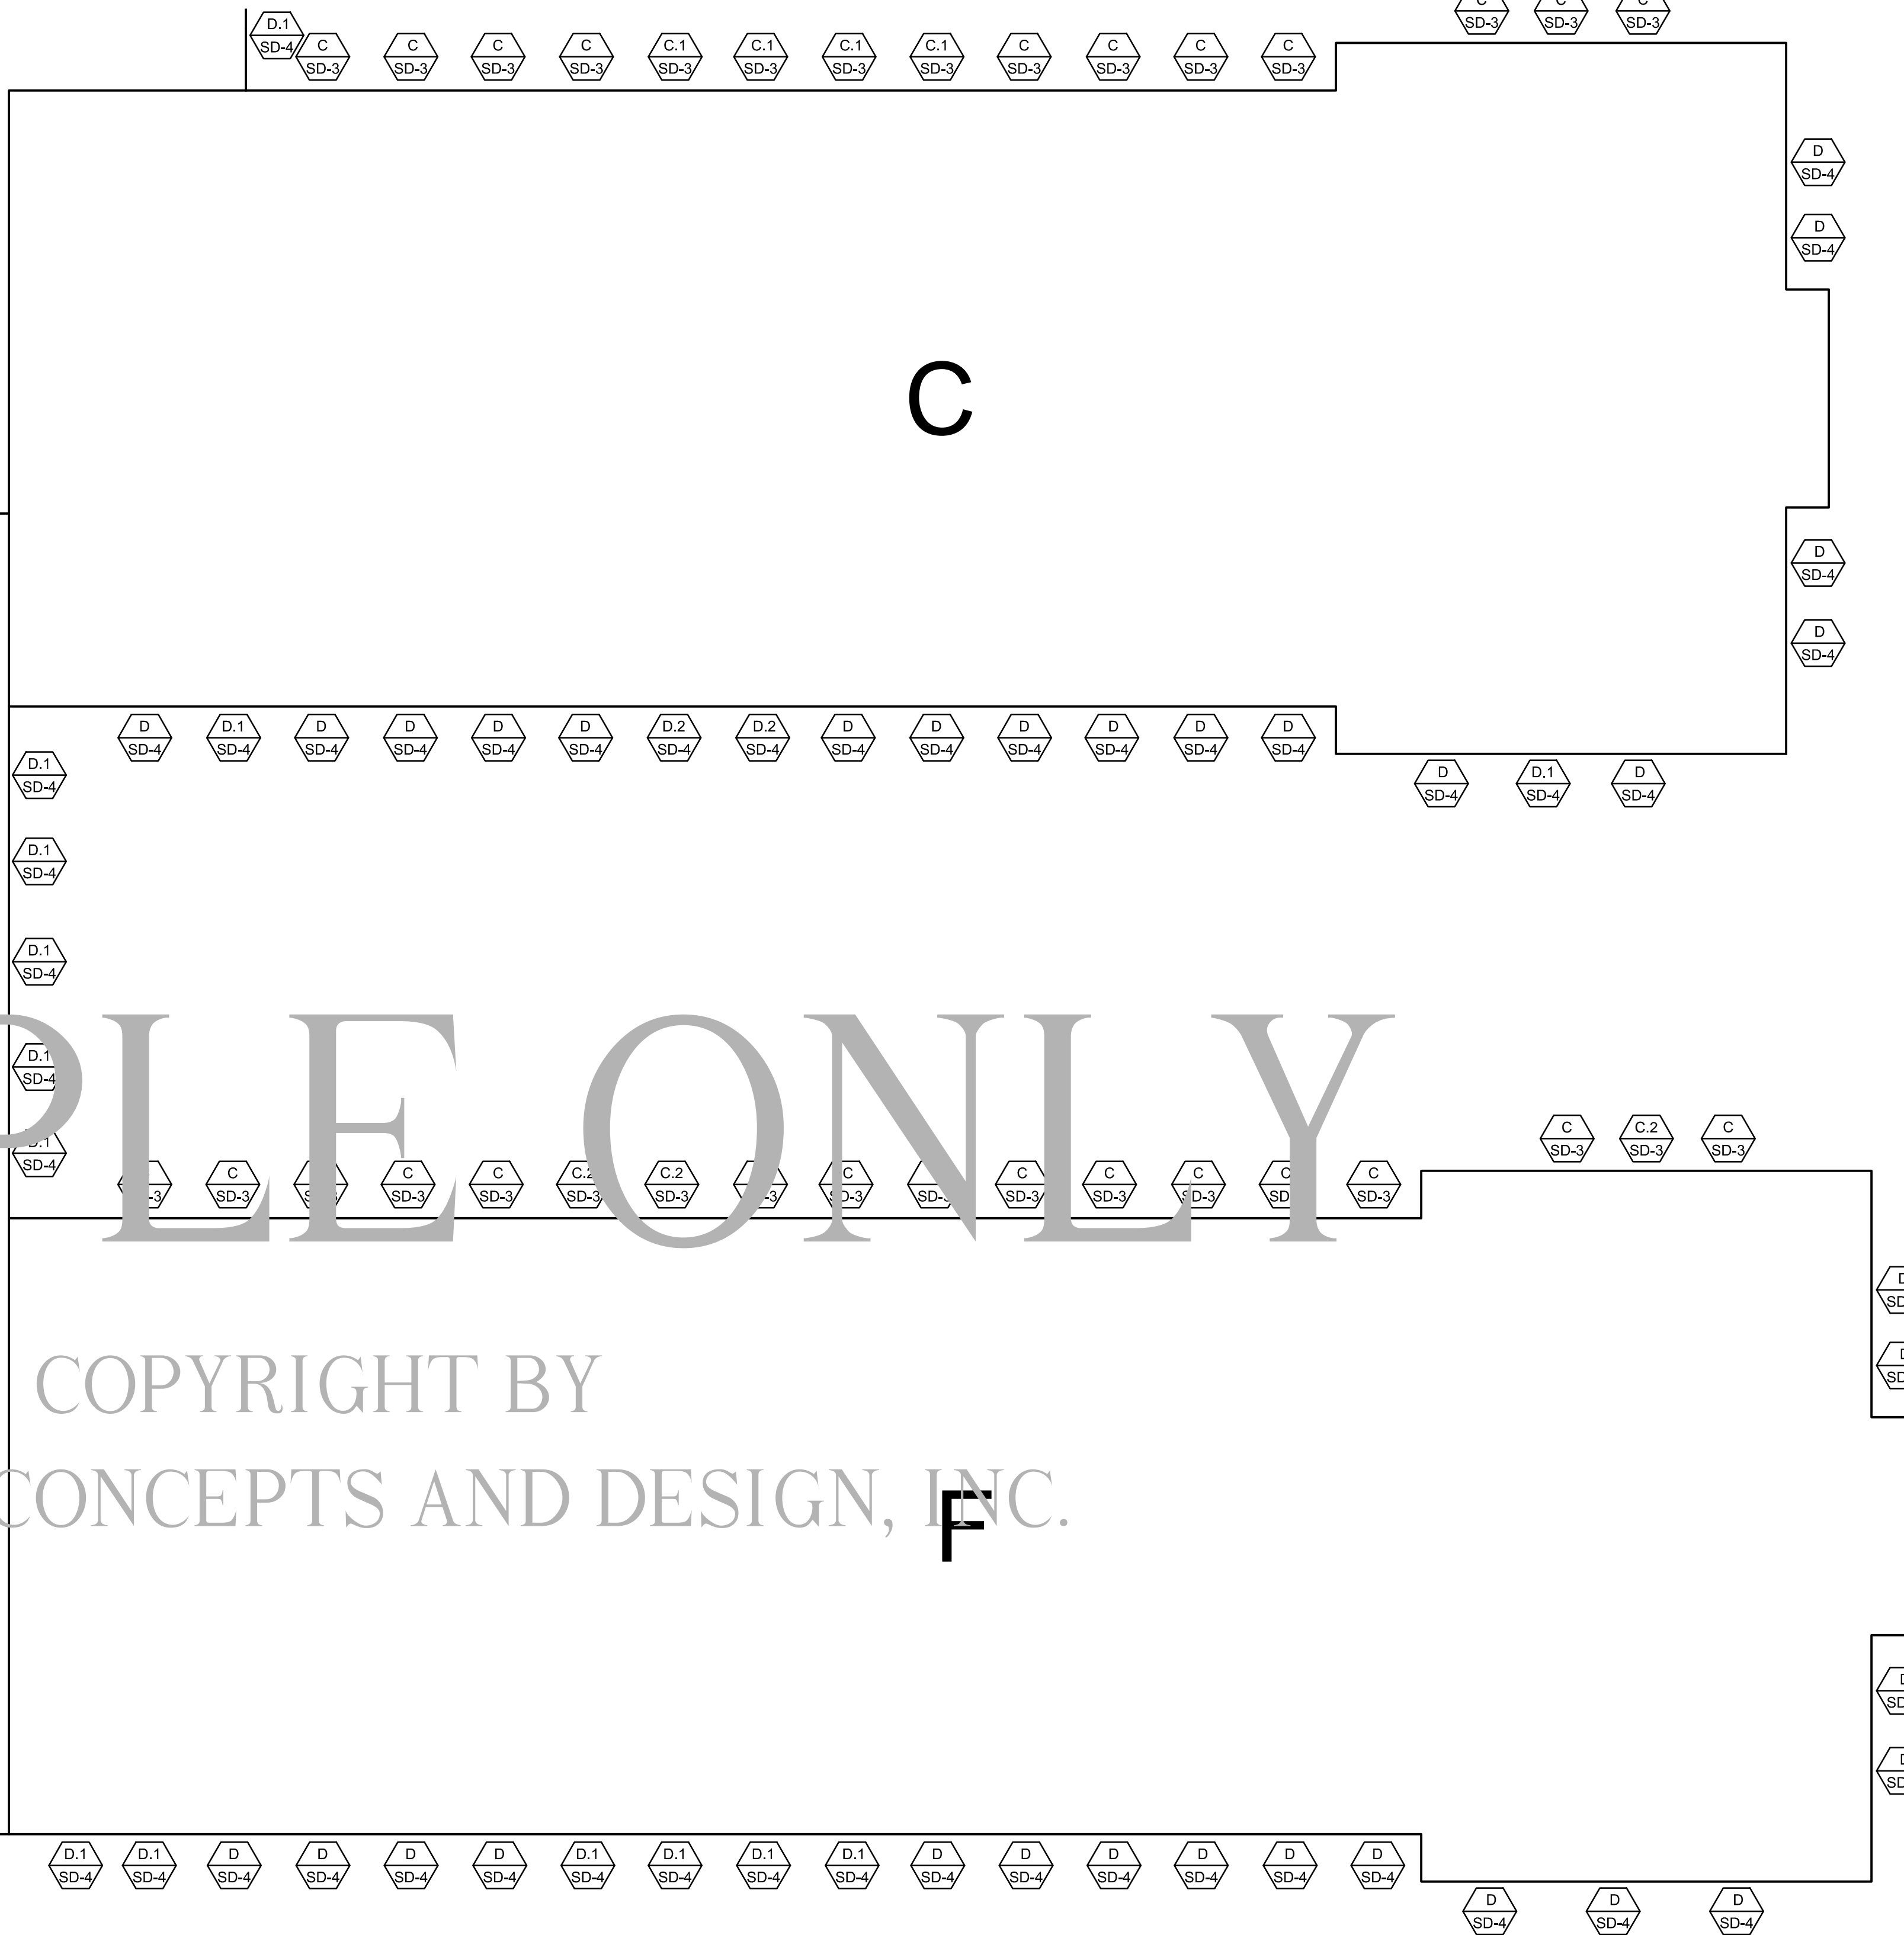 

COPYRIGHT BY
CREATIVE CONCEPTS AND DESIGN, INC.

1 1ST FLOOR PLAN QUADRANTS C, F, AND G
SD-1.6 1/16" = 1'-0"

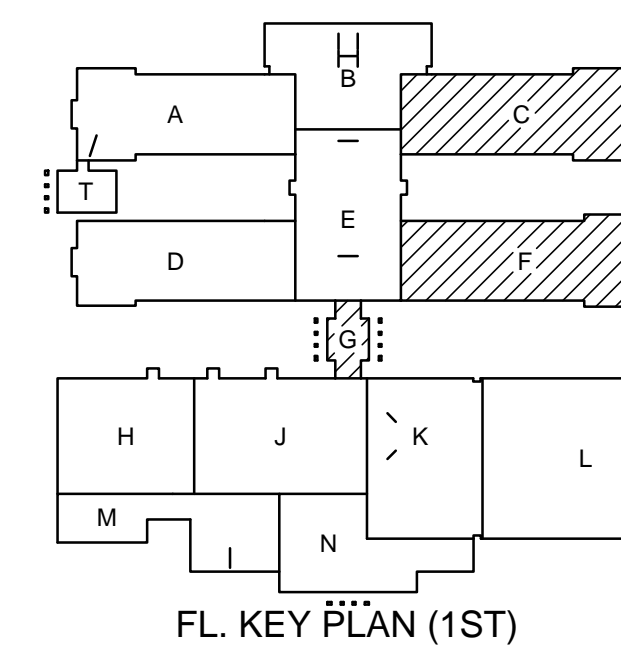 

FL. KEY PLAN (1ST)

PROJECT

Project Name:
COMPREHENSIVE HIGH SCHOOL & TECHNOLOGY CENTER

Location:

Project No.:

Attention:

ARCHITECT

Architect:

Attention:

Architect Project No.:

CONTRACTOR

Contractor:

Attention:

SHEET TITLE

2ND FLOOR PLAN
QUADRANTS C, F
G AND S -
3RD AND 4TH
FLOORS S

REVISIONS

- 1.
- 2.
- 3.

DATE ISSUED

10.23.08

SHEET NO.

SD-1.6

7 OF 19