




1 Front Elevation  
A-5

SCALE: 1/4" = 1'-0"


SAMPLE ONLY

COPYRIGHT BY  
CREATIVE CONCEPTS AND DESIGN, INC.

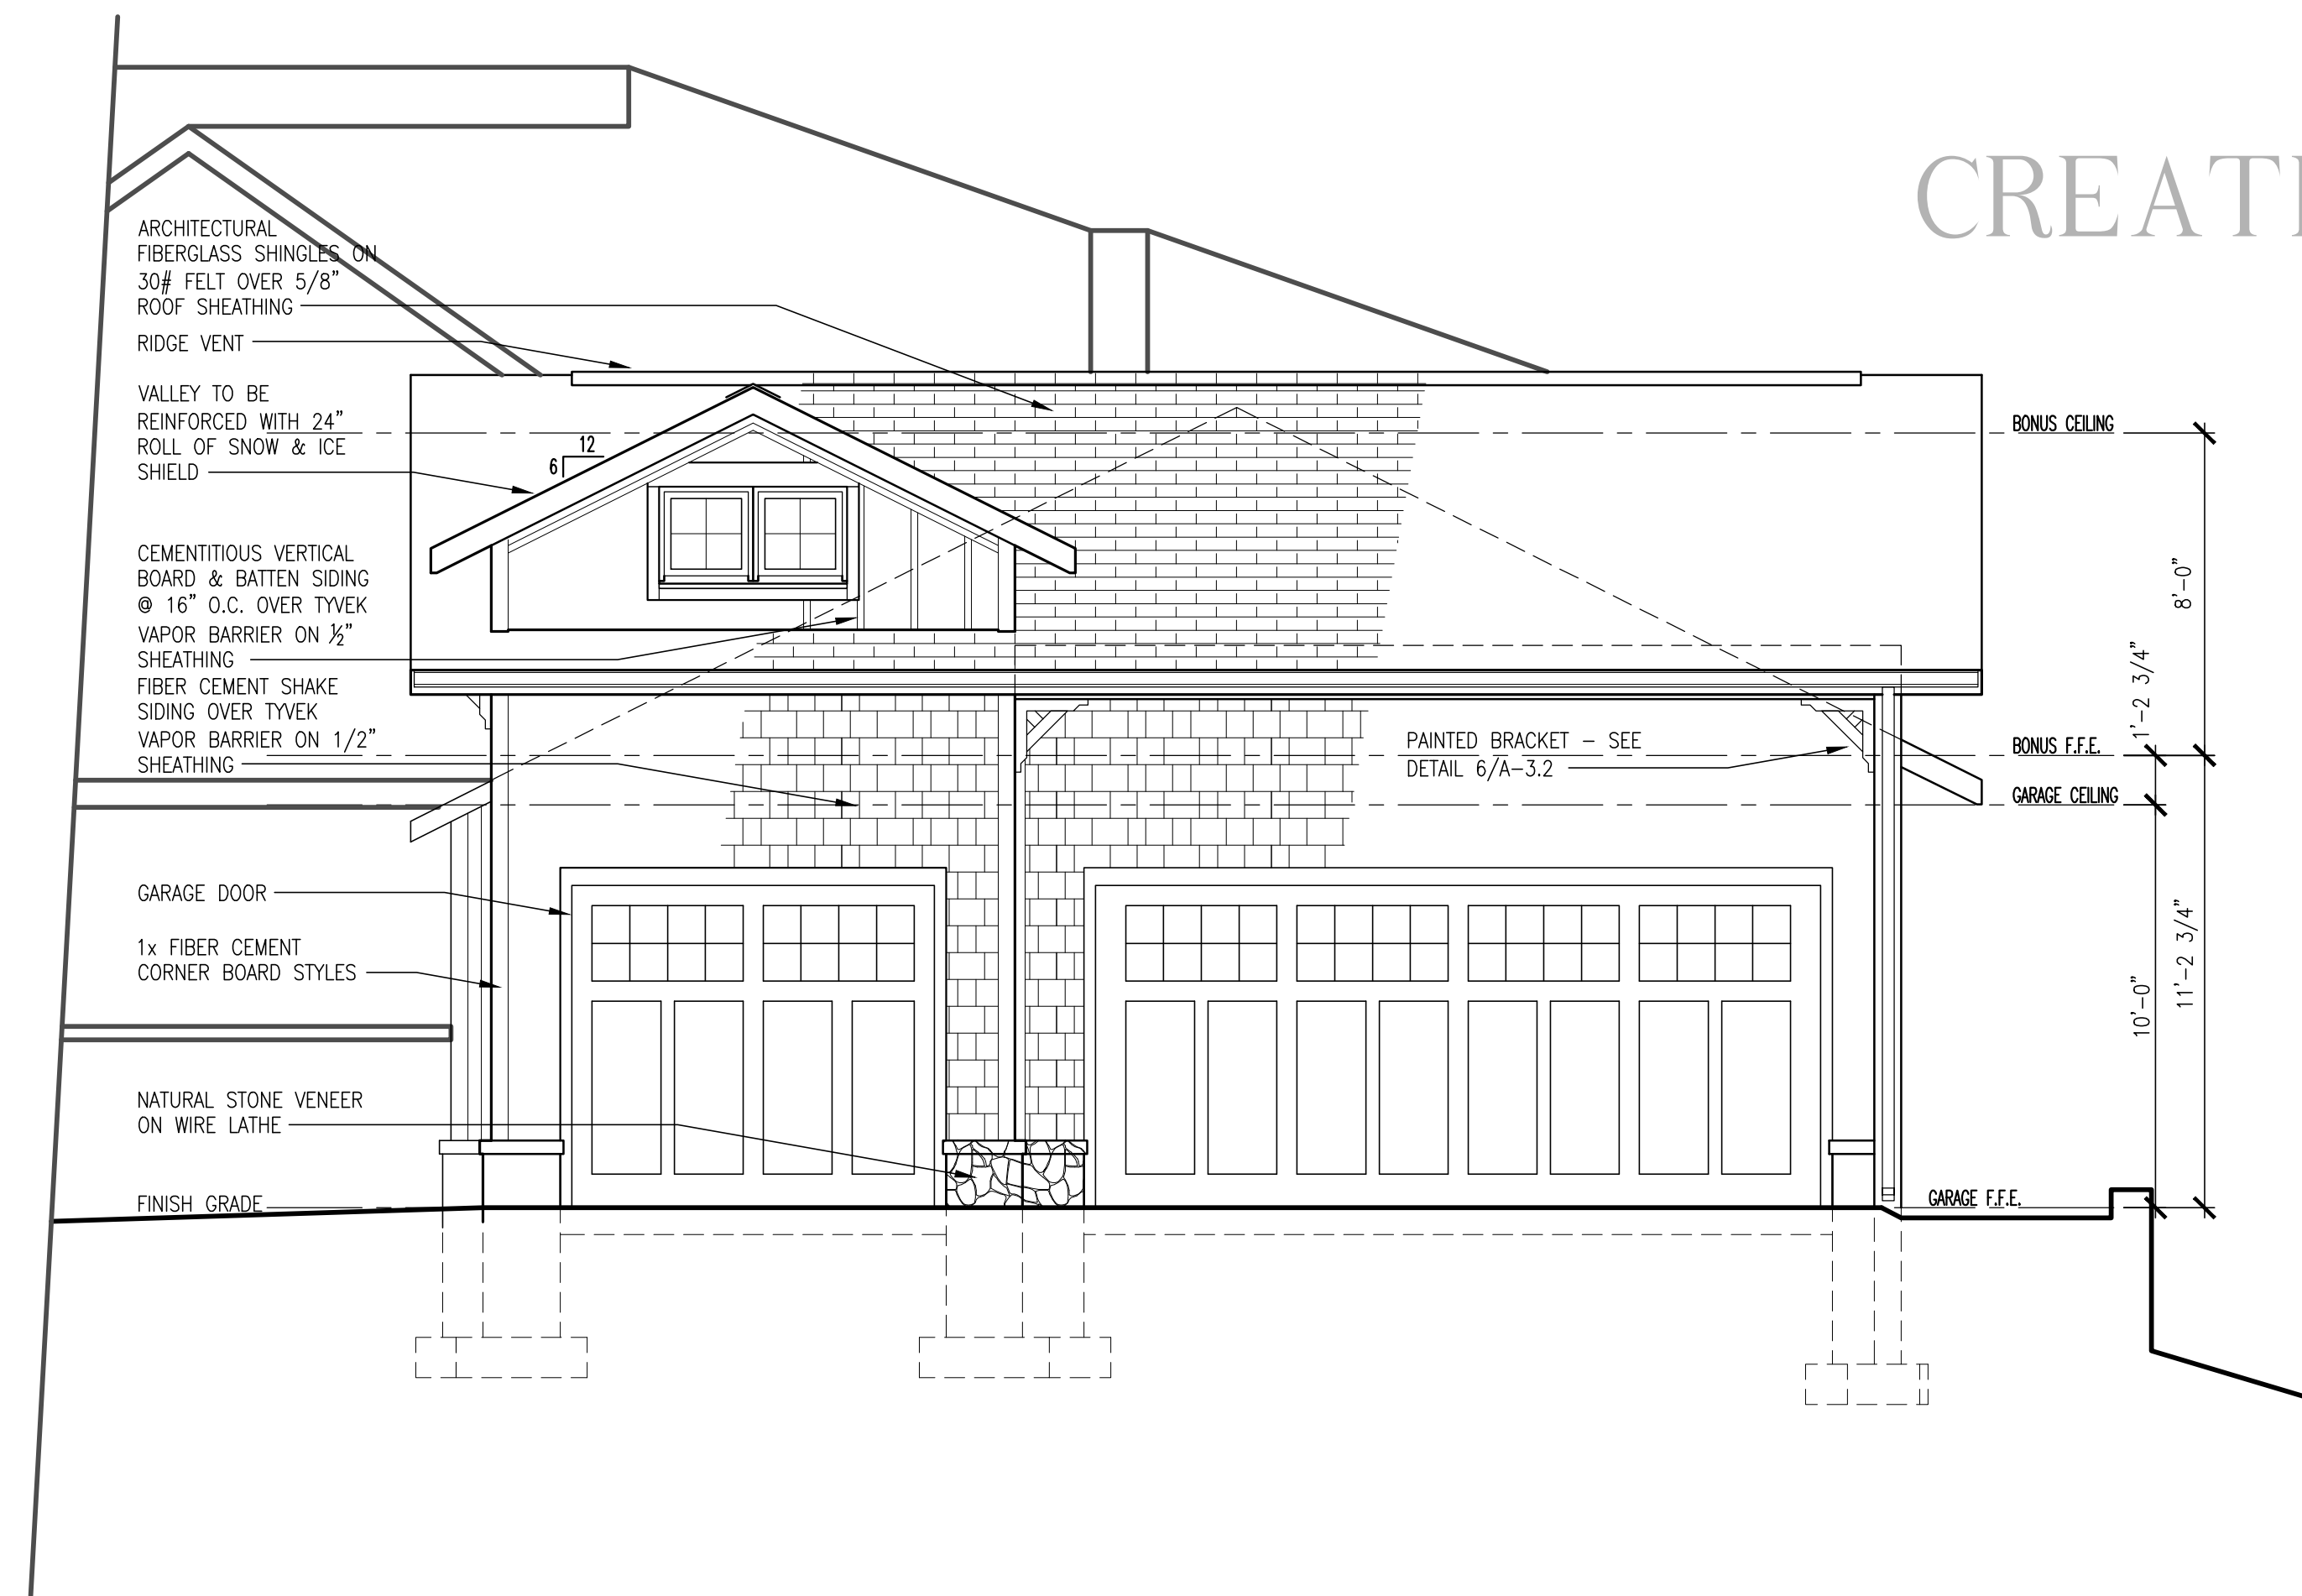

2 Right Elevation  
A-5

SCALE: 1/4" = 1'-0"

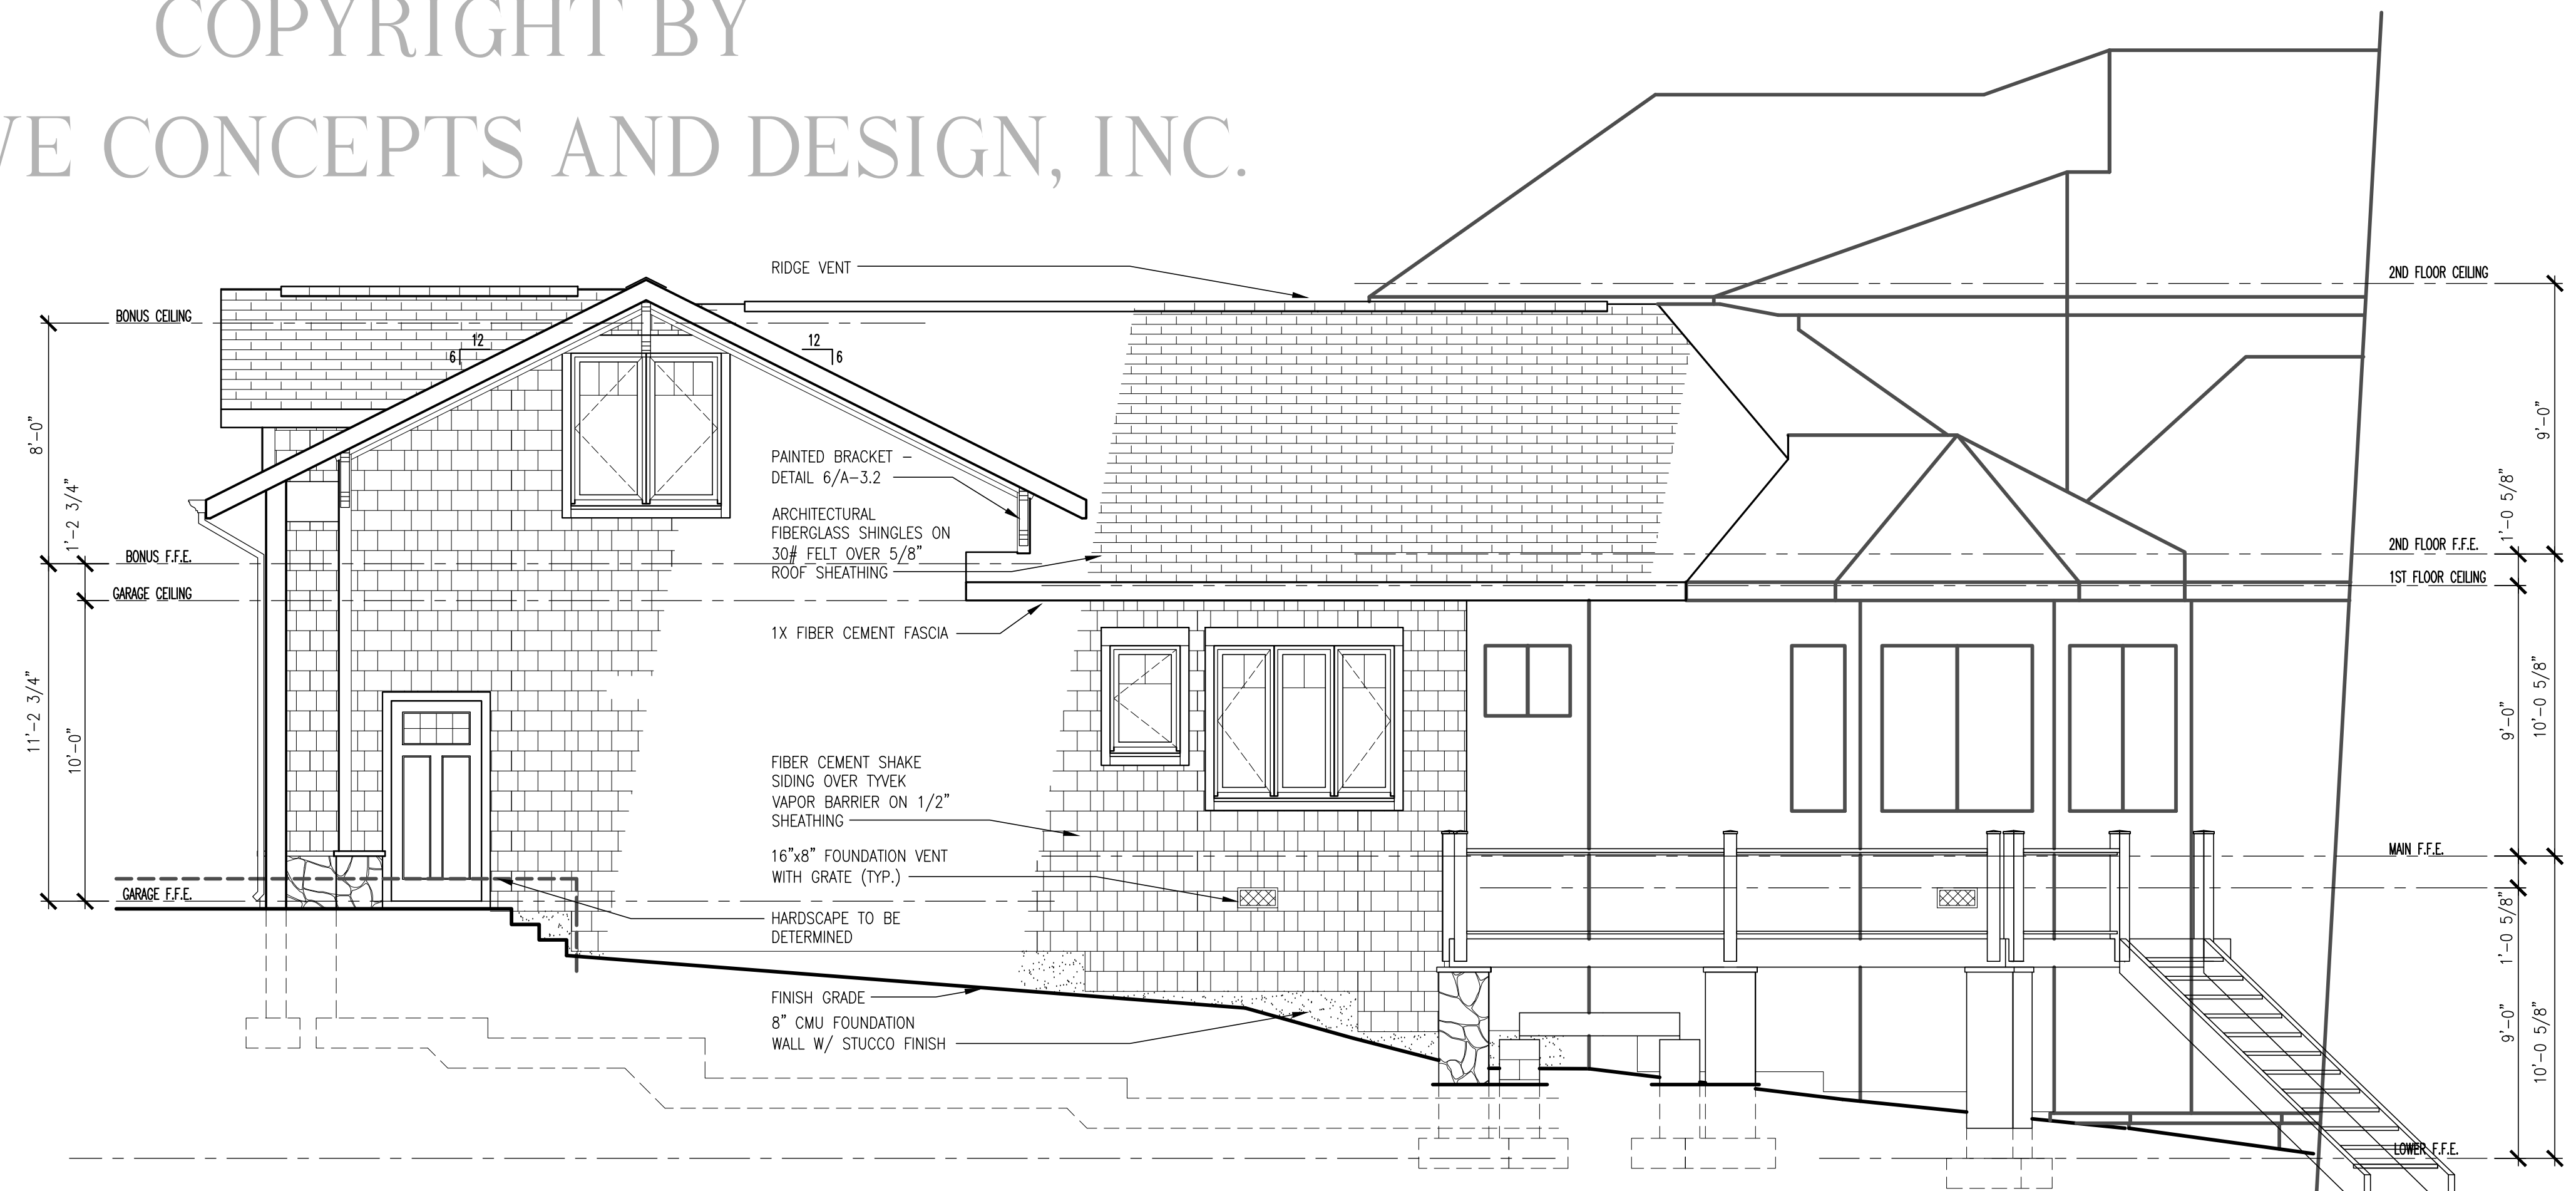

3 Rear Elevation  
A-5

SCALE: 1/4" = 1'-0"

Private Residence  
Address

Front and Right Side Elevations

REVISIONS:

PROJECT #: 11139  
DATE: 5.1.2011  
DRAWN BY:  
FILENAME:

ARCHITECT:

SHEET #

A-5  
OF

SEAL:  
SEAL: