



1 Wall Section

SCALE: 3/4" = 1'-0"

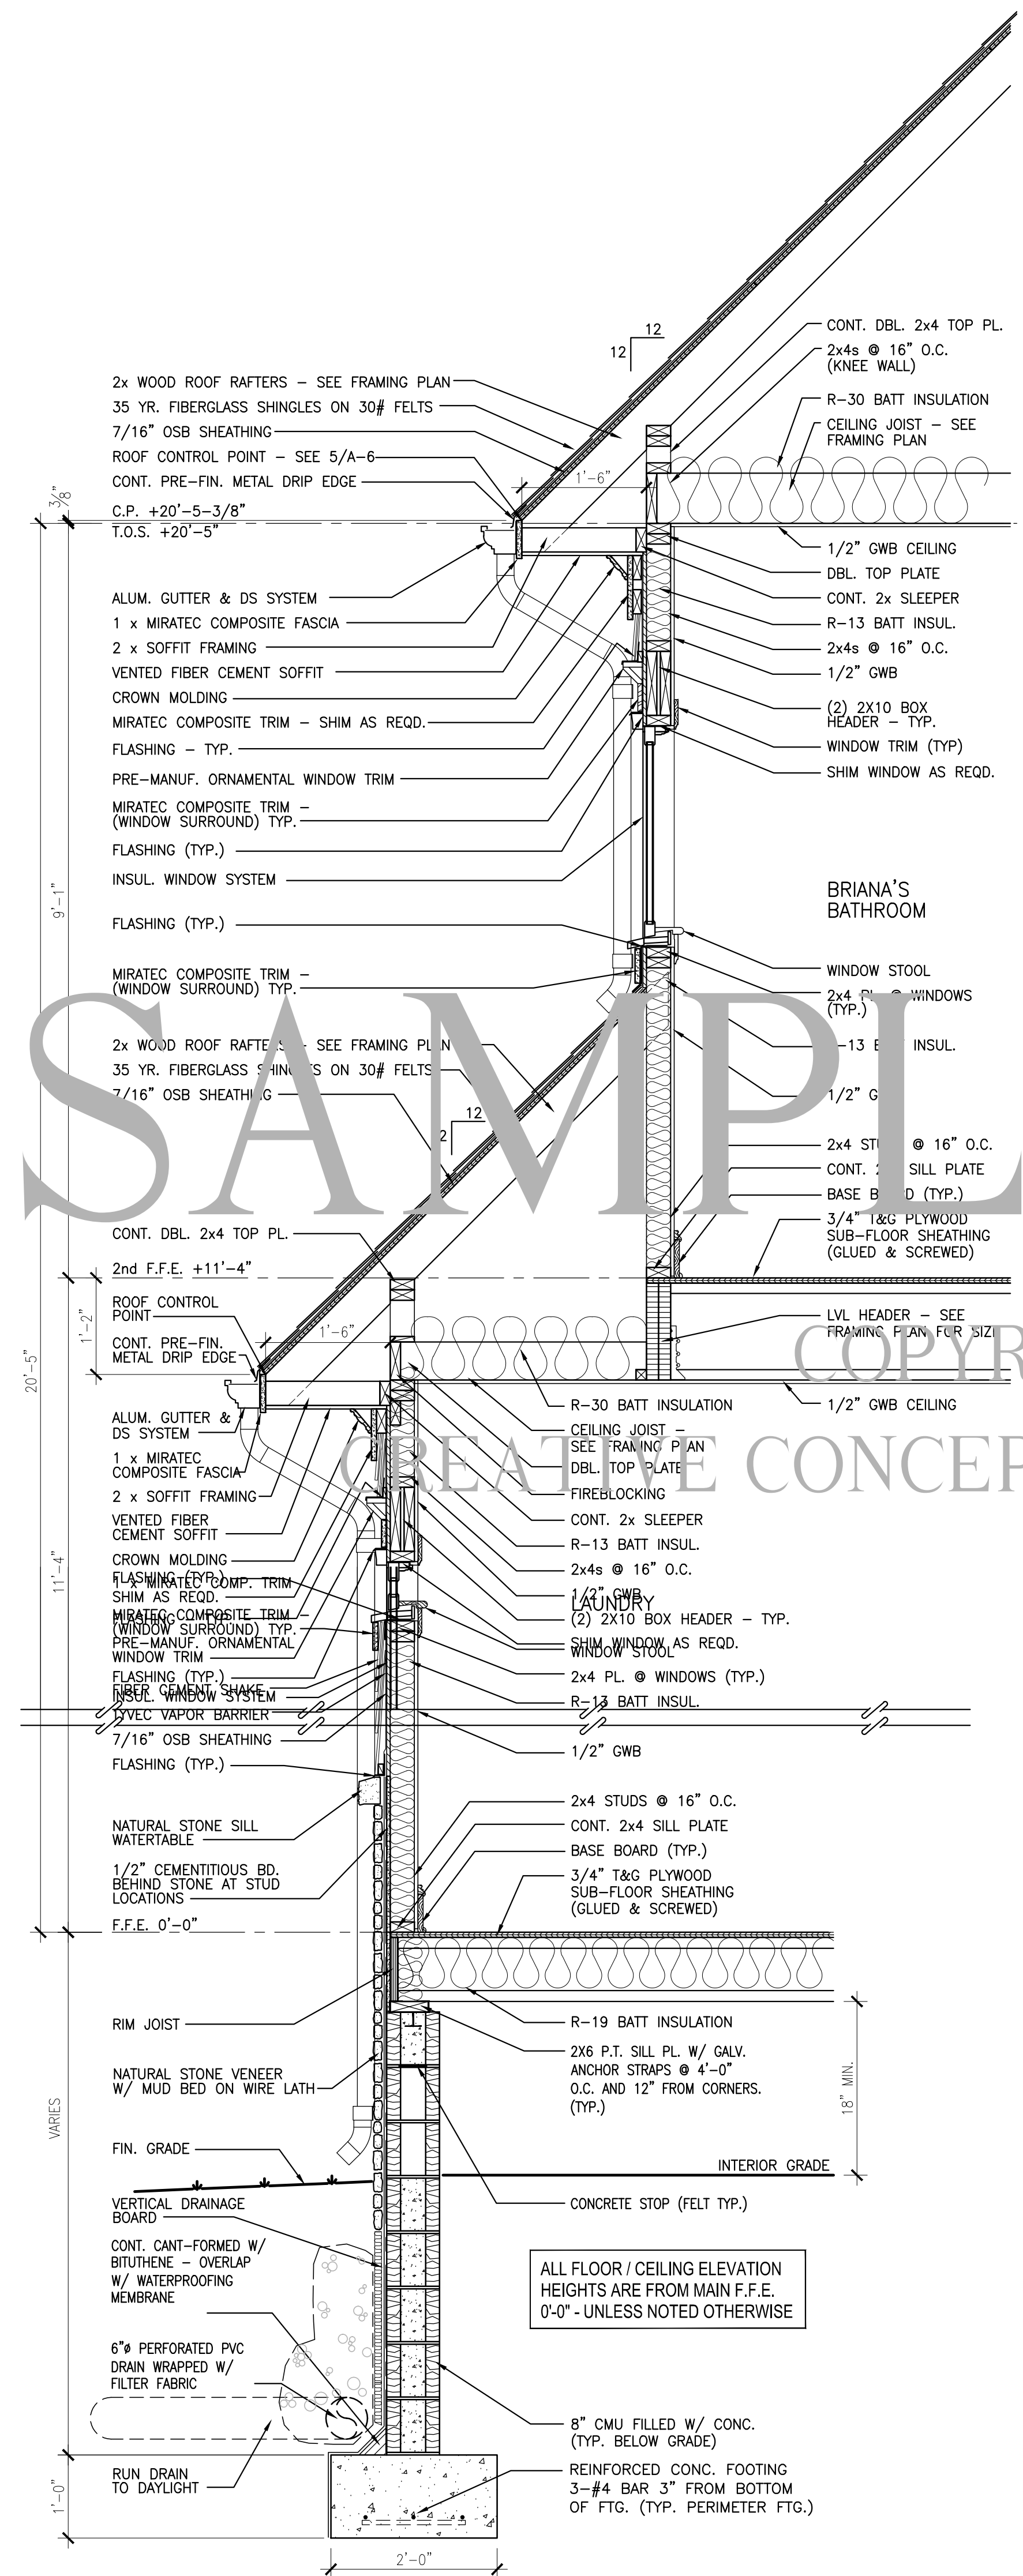


2 Wall Section

SCALE: 3/4" = 1'-0"

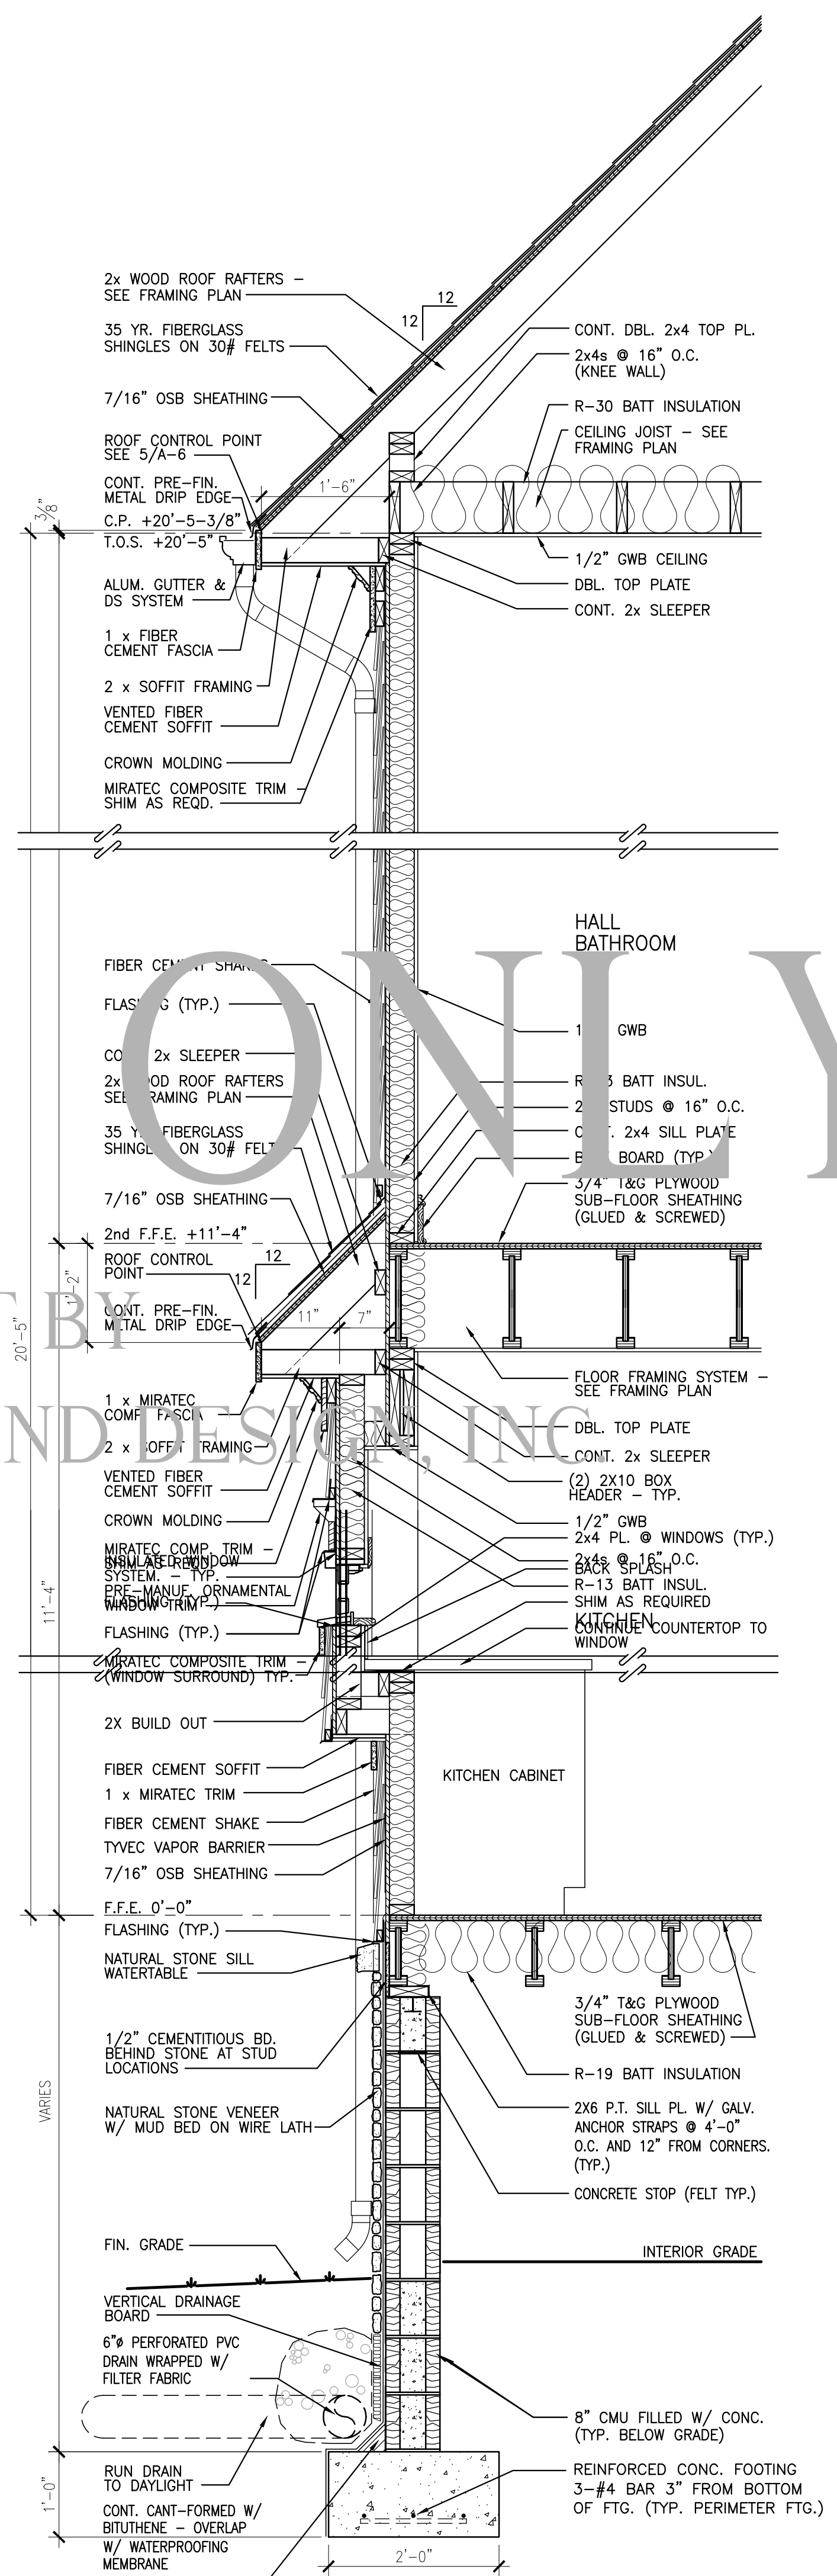

3 Wall Section

SCALE: 3/4" = 1'-0"

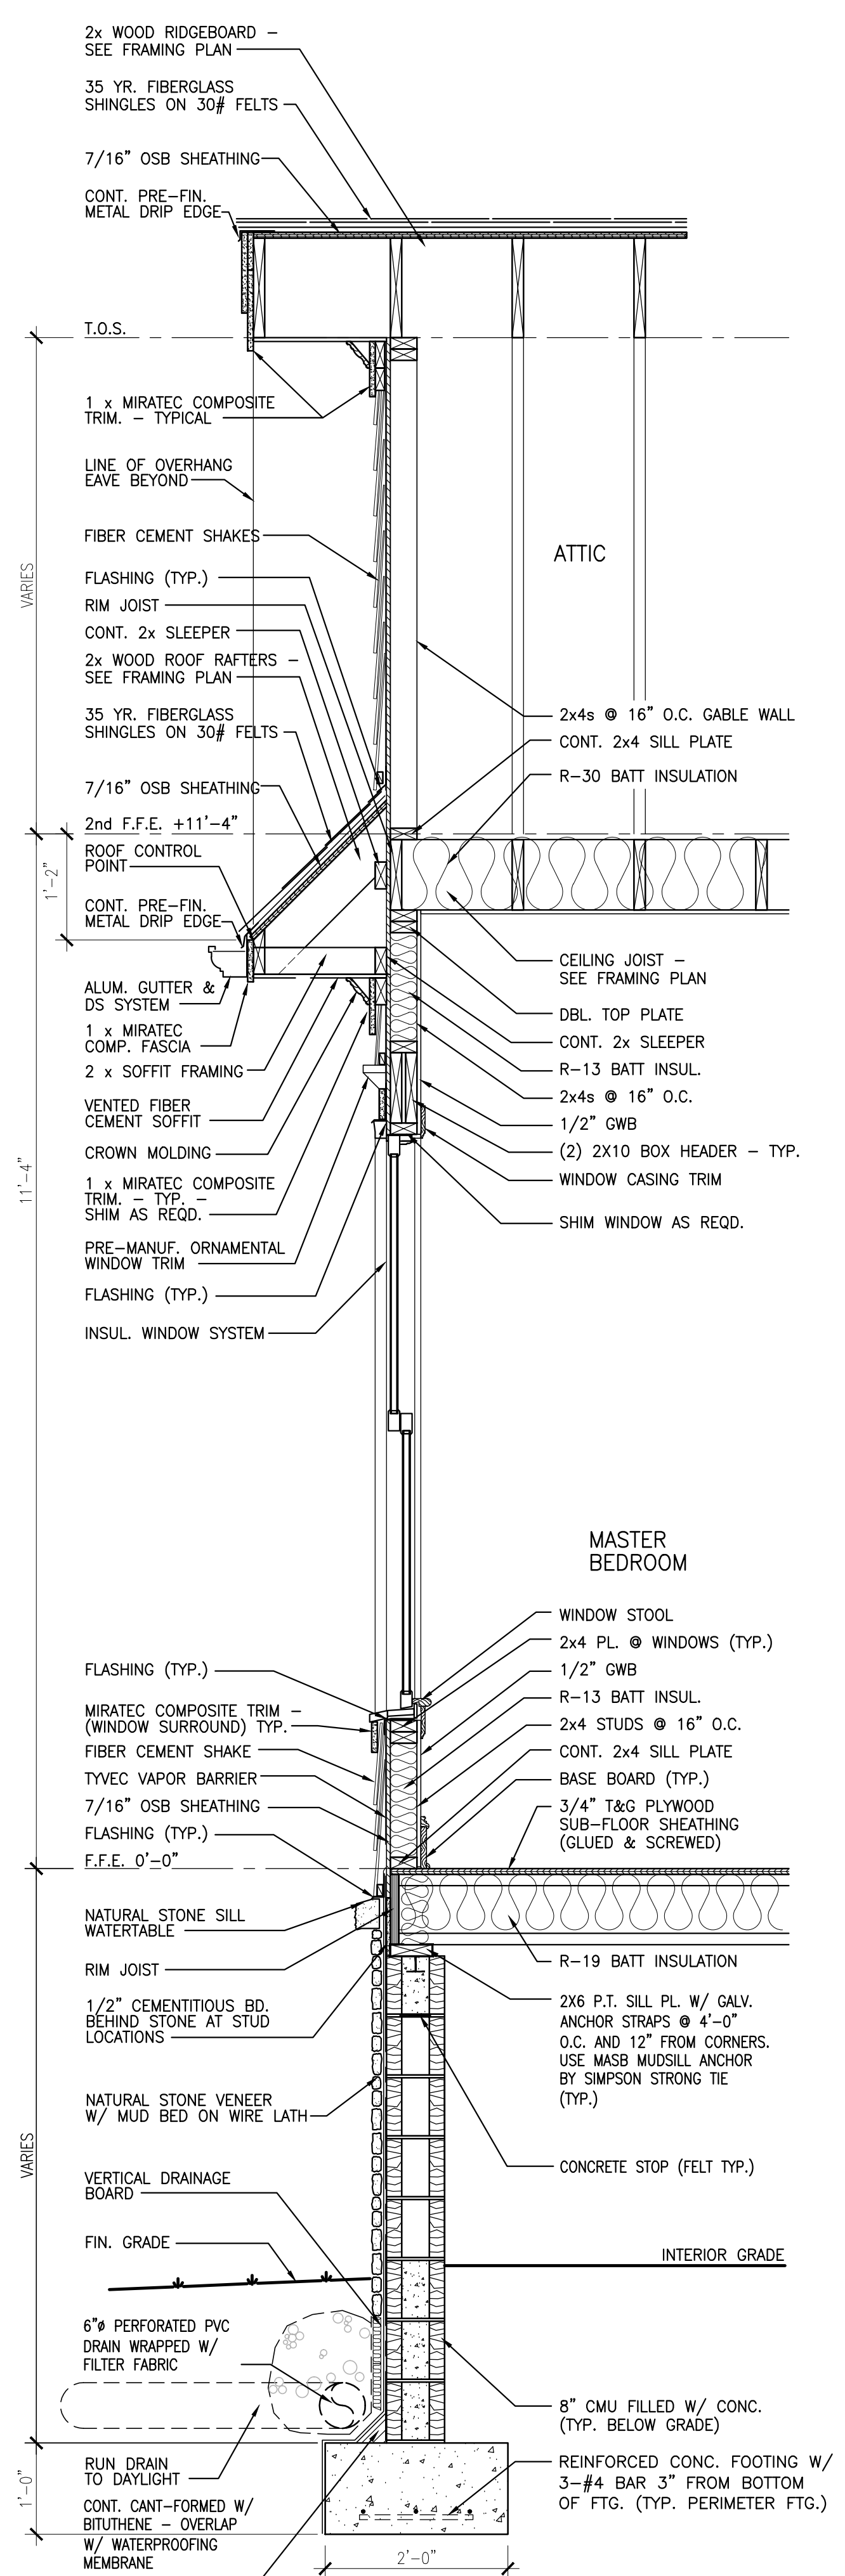

4 Wall Section

SCALE: 3/4" = 1'-0"

REVISIONS:

PROJECT #: 11139  
 DATE: 5.1.2011  
 DRAWN BY:  
 FILENAME:  
 ARCHITECT:

SHEET #

A-7

OF

Private Residence  
 Address

Wall Sections

SEAL:

SEAL: