

SAMPLE ONLY

COPYRIGHT BY
CREATIVE CONCEPTS AND DESIGN, INC.

Plan Notes:

1. PRECAST CONCRETE PANELS.
2. PREFIN. METAL DOWNSPOUTS.
3. NEW CONC. RAMP.
4. NEW STEEL STAIRS, PAINTED.
5. CONC. RETAINING WALL, SEE STRUCT.
6. NEW 42" h STEEL GUARDRAIL, PAINTED.
7. NEW CONCRETE SHIPPING PAD.
8. NEW METAL STUD INTERIOR PARTITIONS. SEE WALL TYPE SCHEDULE FOR WALL TYPES.
9. NEW CONCRETE BLOCK WALL. SEE WALL TYPE SCHEDULE FOR WALL TYPE.
10. NEW FURNISHINGS BY OWNER, N.I.C.
11. NEW WALL HUNG TV MOUNTED ABOVE VENDING MACHINES BY OWNER, N.I.C.
12. NEW LAY-IN CEILING.
13. NEW DOCK SEALS, AND DOCK BUMPERS.
14. NEW TRUCK RESTRAINT AND DOCK LEVELER - (EOD) EDGE OF DOCK.
15. SIGN - SEE 3/A4.7.
16. NEW CONC. PAD.
17. CAGED ALUM. ACCESS LADDER.
18. WALL BRACE COLUMNS - SEE STRUCT.
19. 6" STEEL BOLLARDS, SEE DETAIL 1/A5.4
20. 6" STEEL BOLLARDS, SEE DETAIL 2/A5.4

Wall Type Legend:

- EXISTING WALL
- PRECAST CONC. PANEL
- 8" CMU
- METAL STUD WALL
- 1-HOUR WALL
- 2-HOUR WALL

Symbols Legend:

- X ELEVATION
- X BLDG/WALL SECTION
- X DETAIL
- X WINDOW/LOUVER TAG
- 1000B DOOR TAG
- X WALL TYPE
- 1000 RISER/JAN. ROOM TAG
- 0'-0" FINISHED FLOOR ELEV. SPOT ELEV.

NOT FOR CONSTRUCTION

Project:
Project No. **14269**
Date Issued: **JUNE 9, 2015**
Revisions:
1.
2.
3.
4.
5.
6.
7.
8.
9.


Enlarged Floor Plan North

Sheet Title
CONSTRUCTION DOCUMENTS

A2.2

Sheet Number Of

1
Enlarged Floor Plan North
SCALE: 1" = 20'
177,872 sf.

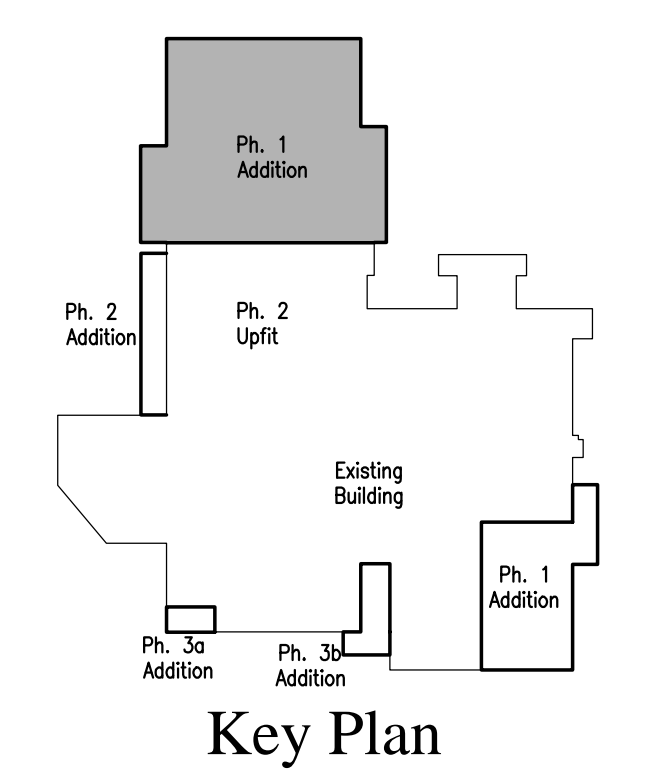

Key Plan