
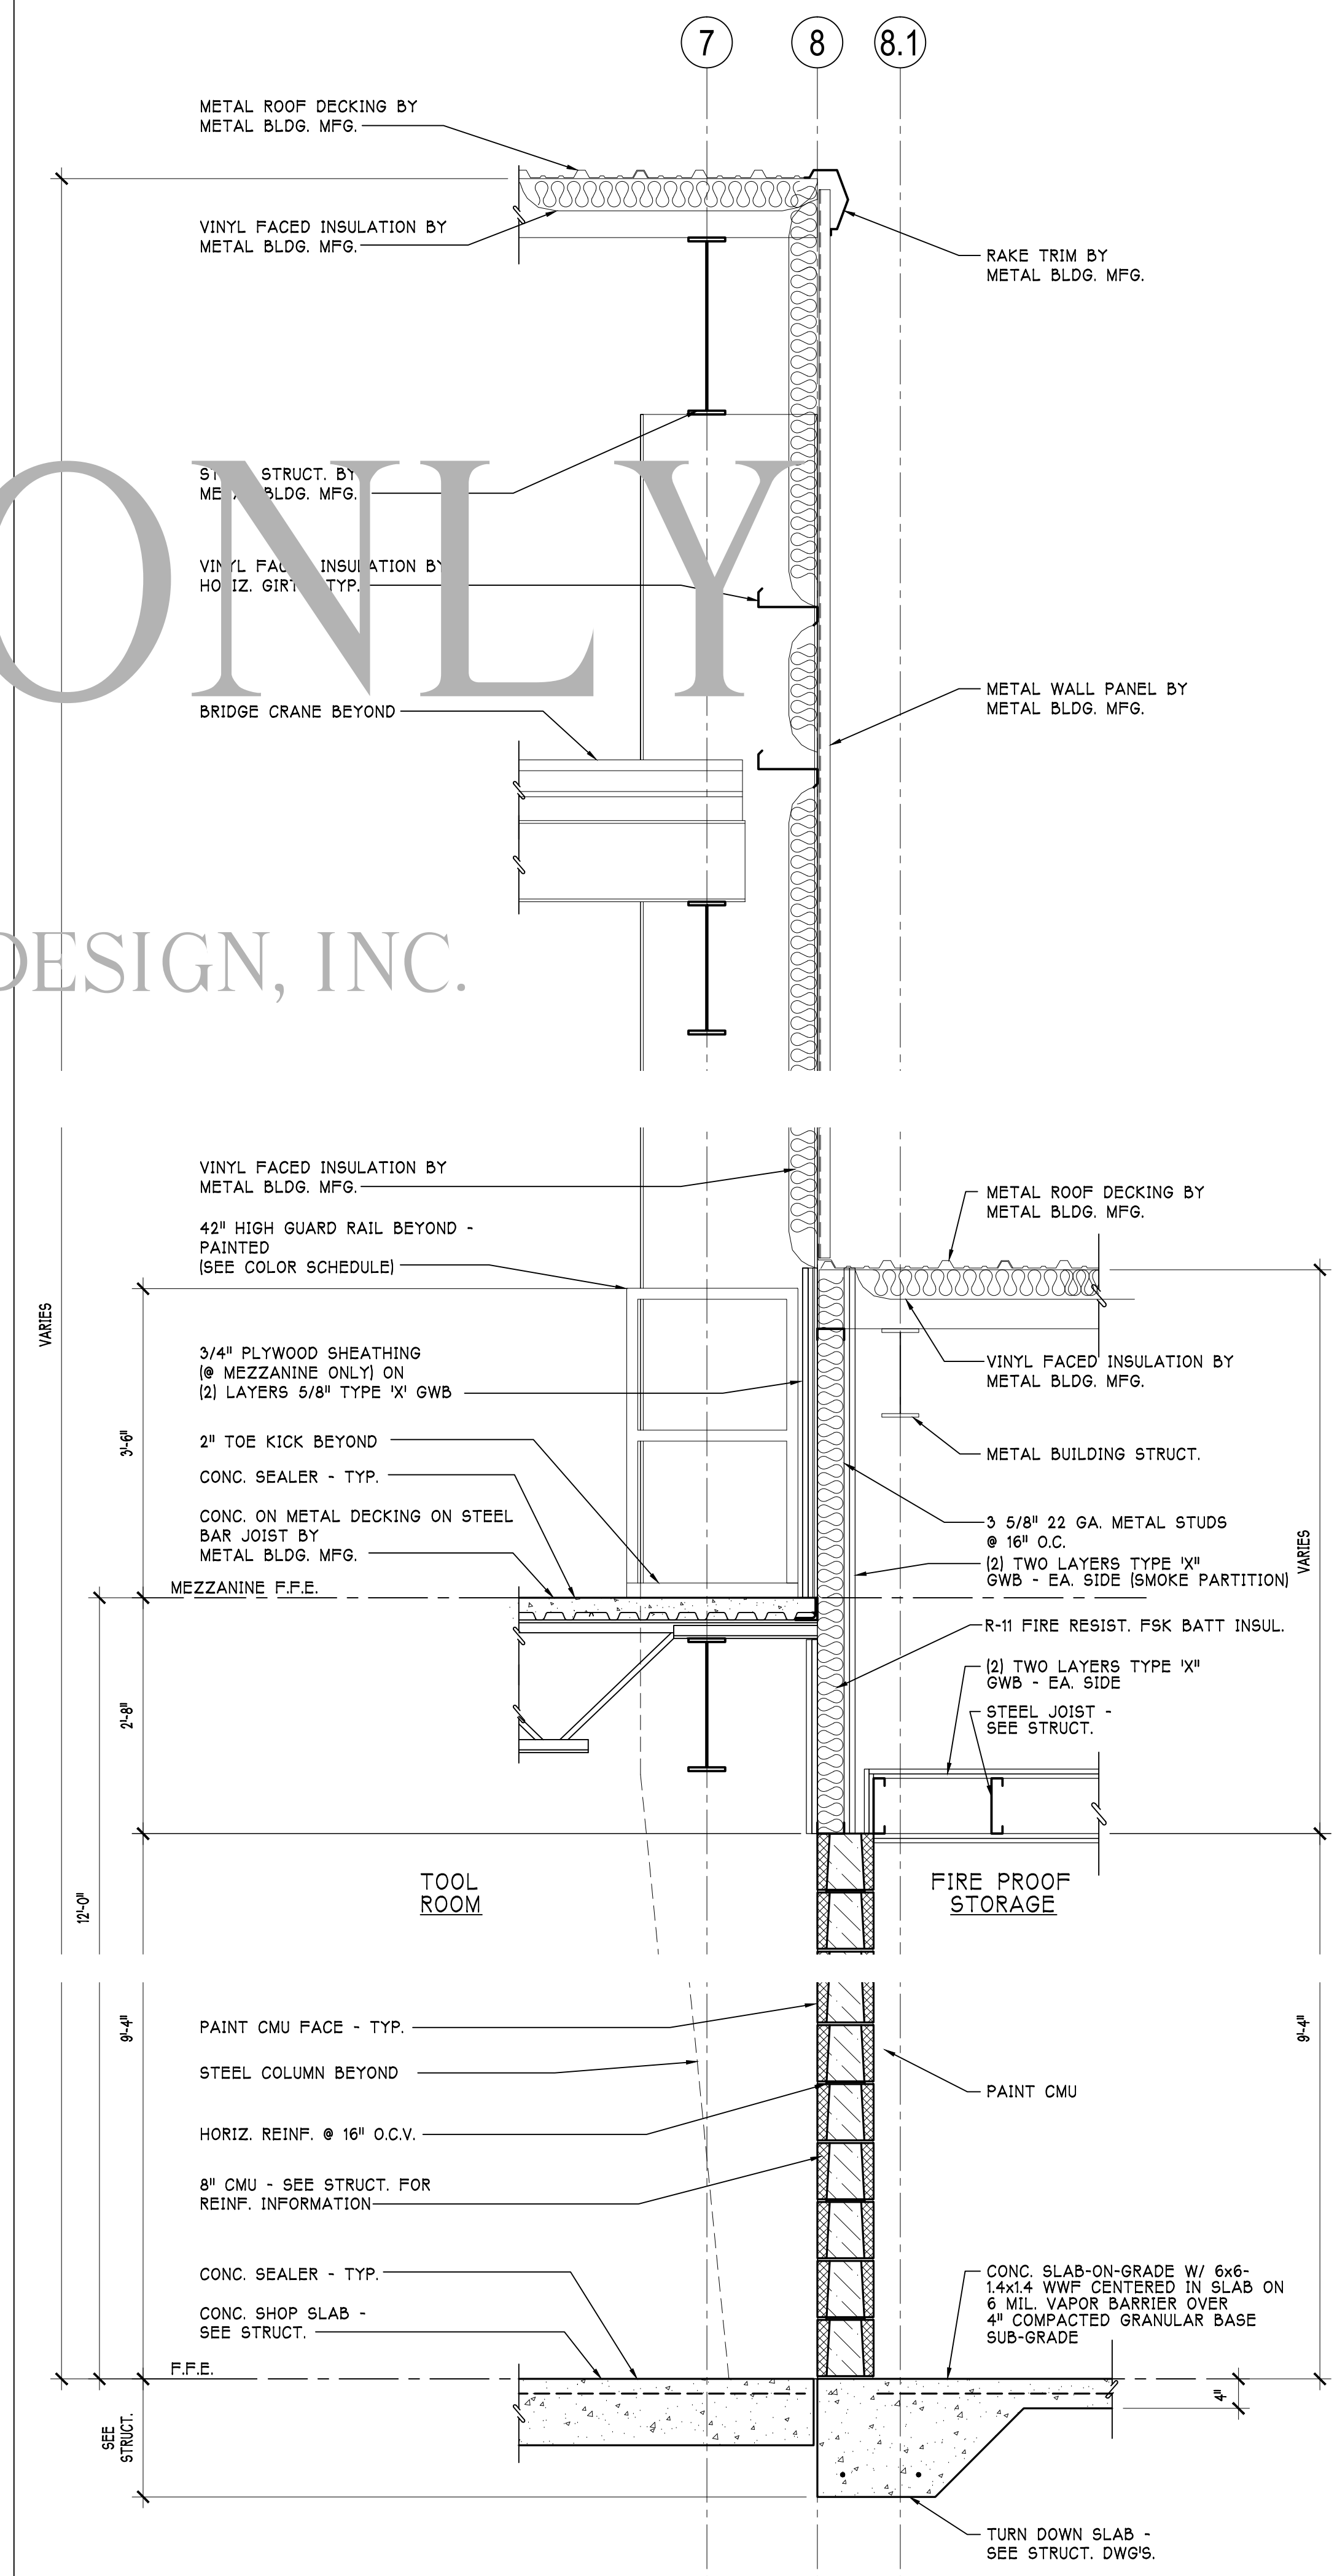
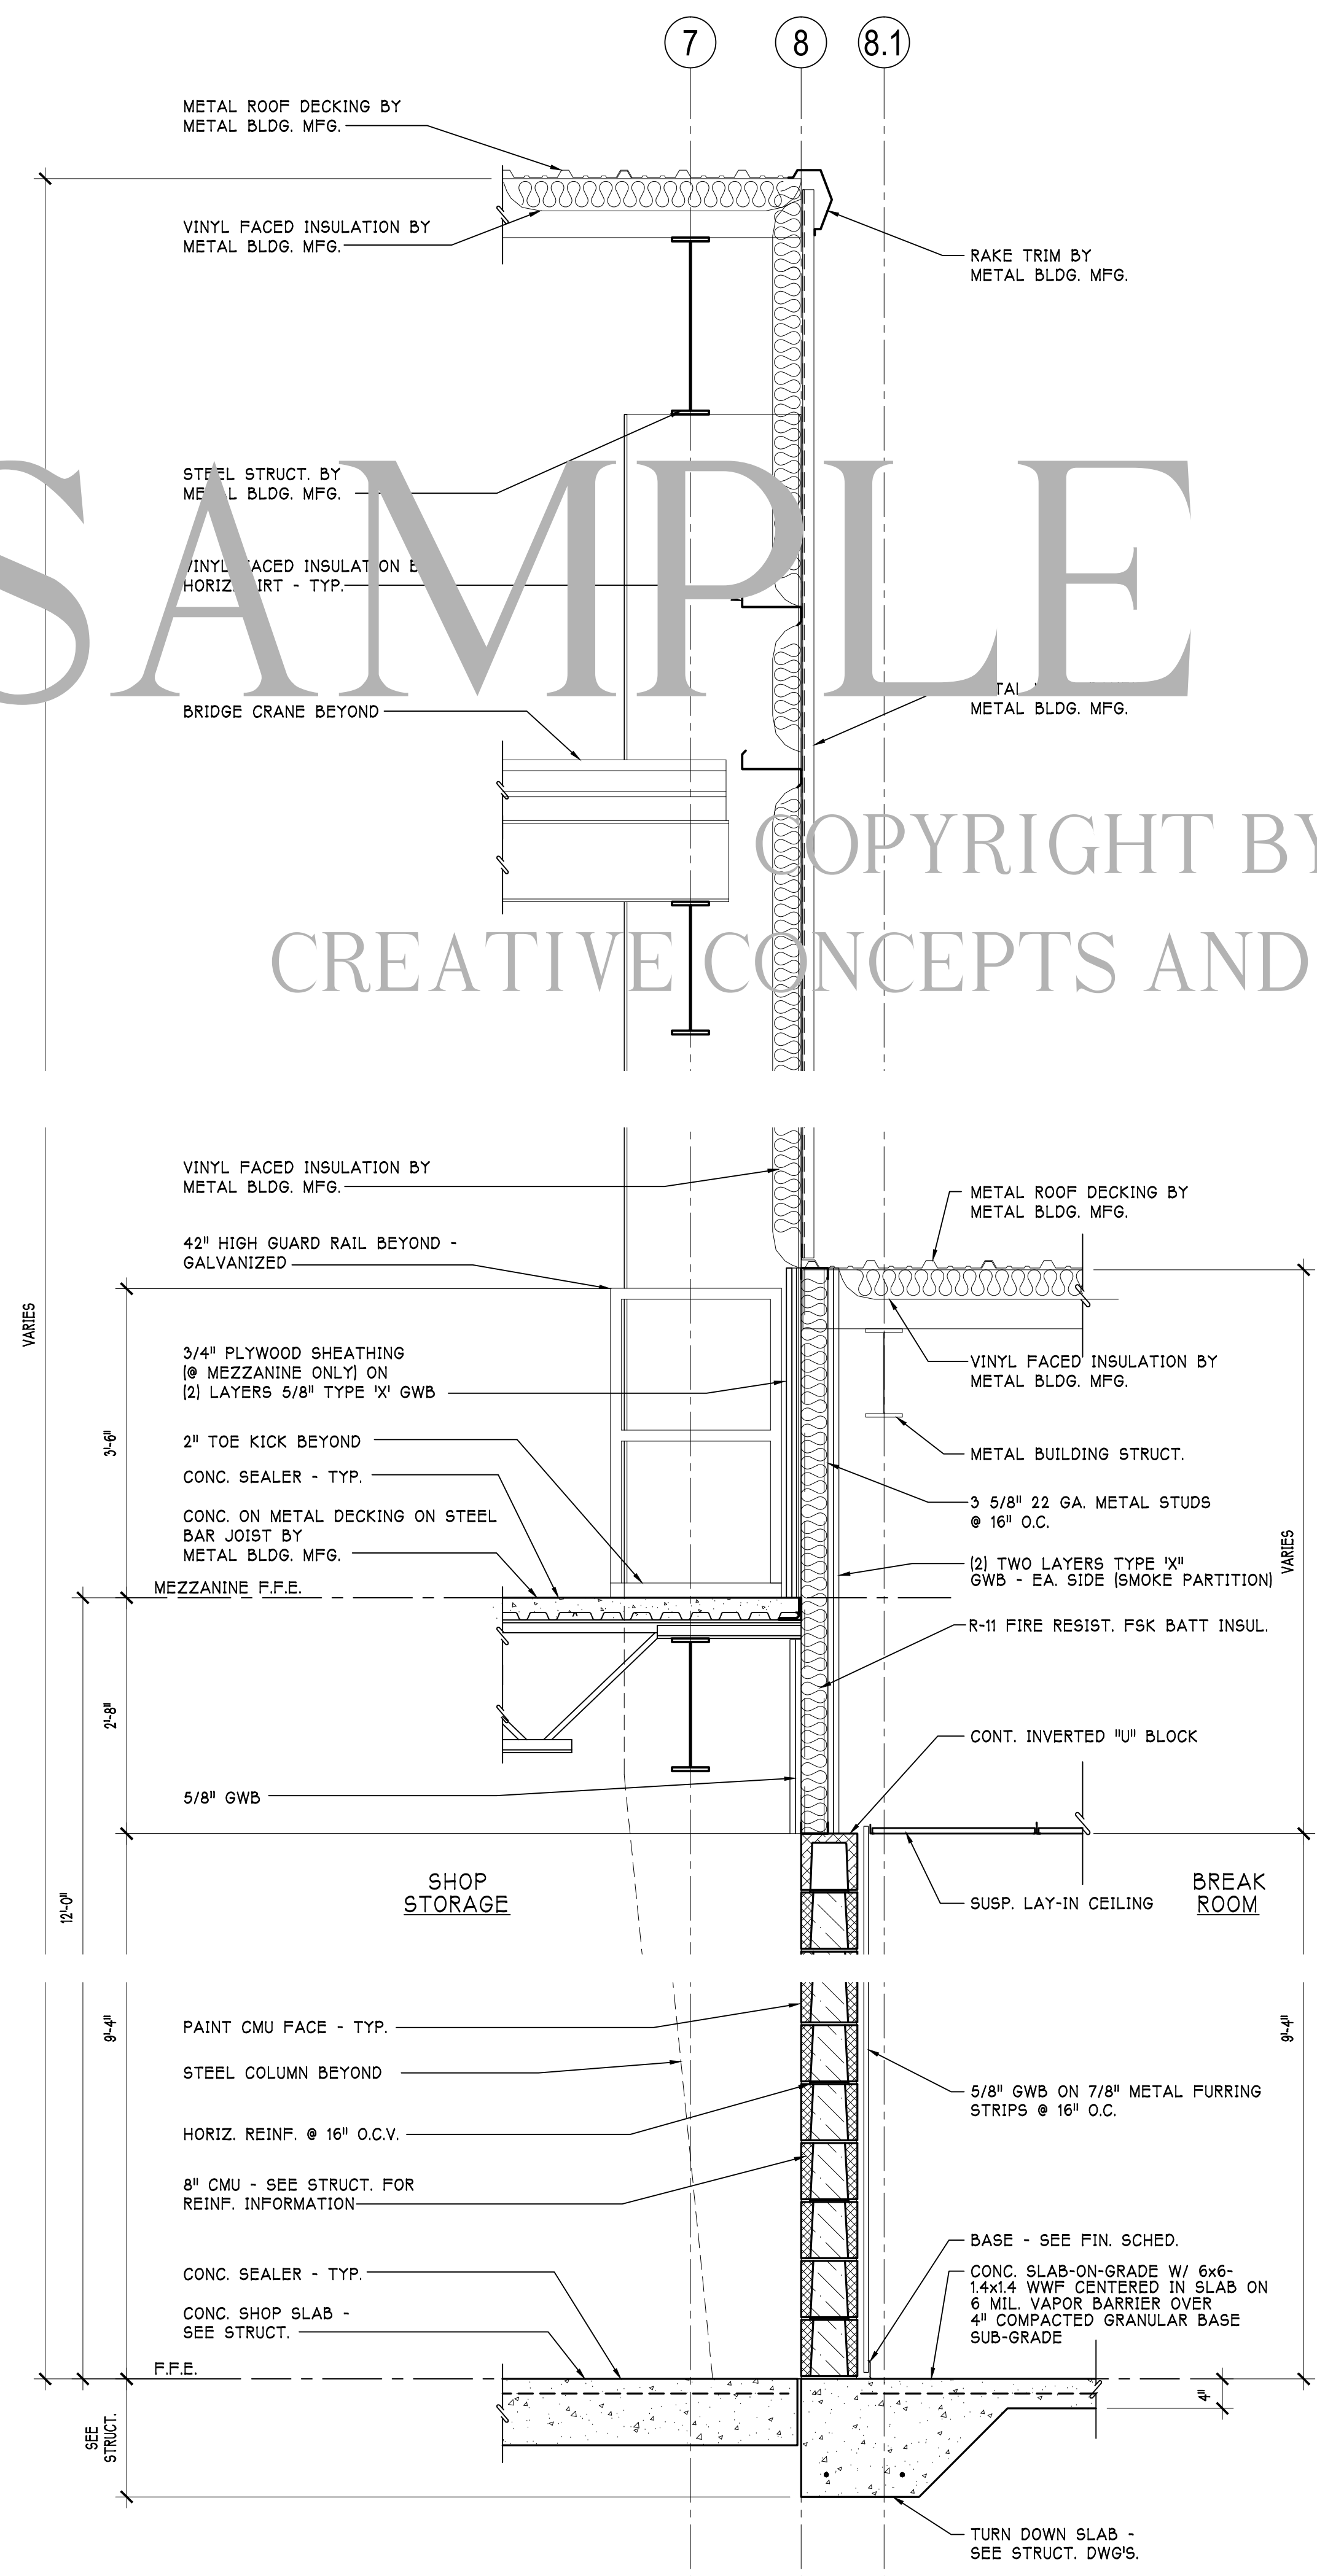


SAMPLE ONLY

COPYRIGHT BY
CREATIVE CONCEPTS AND DESIGN, INC.

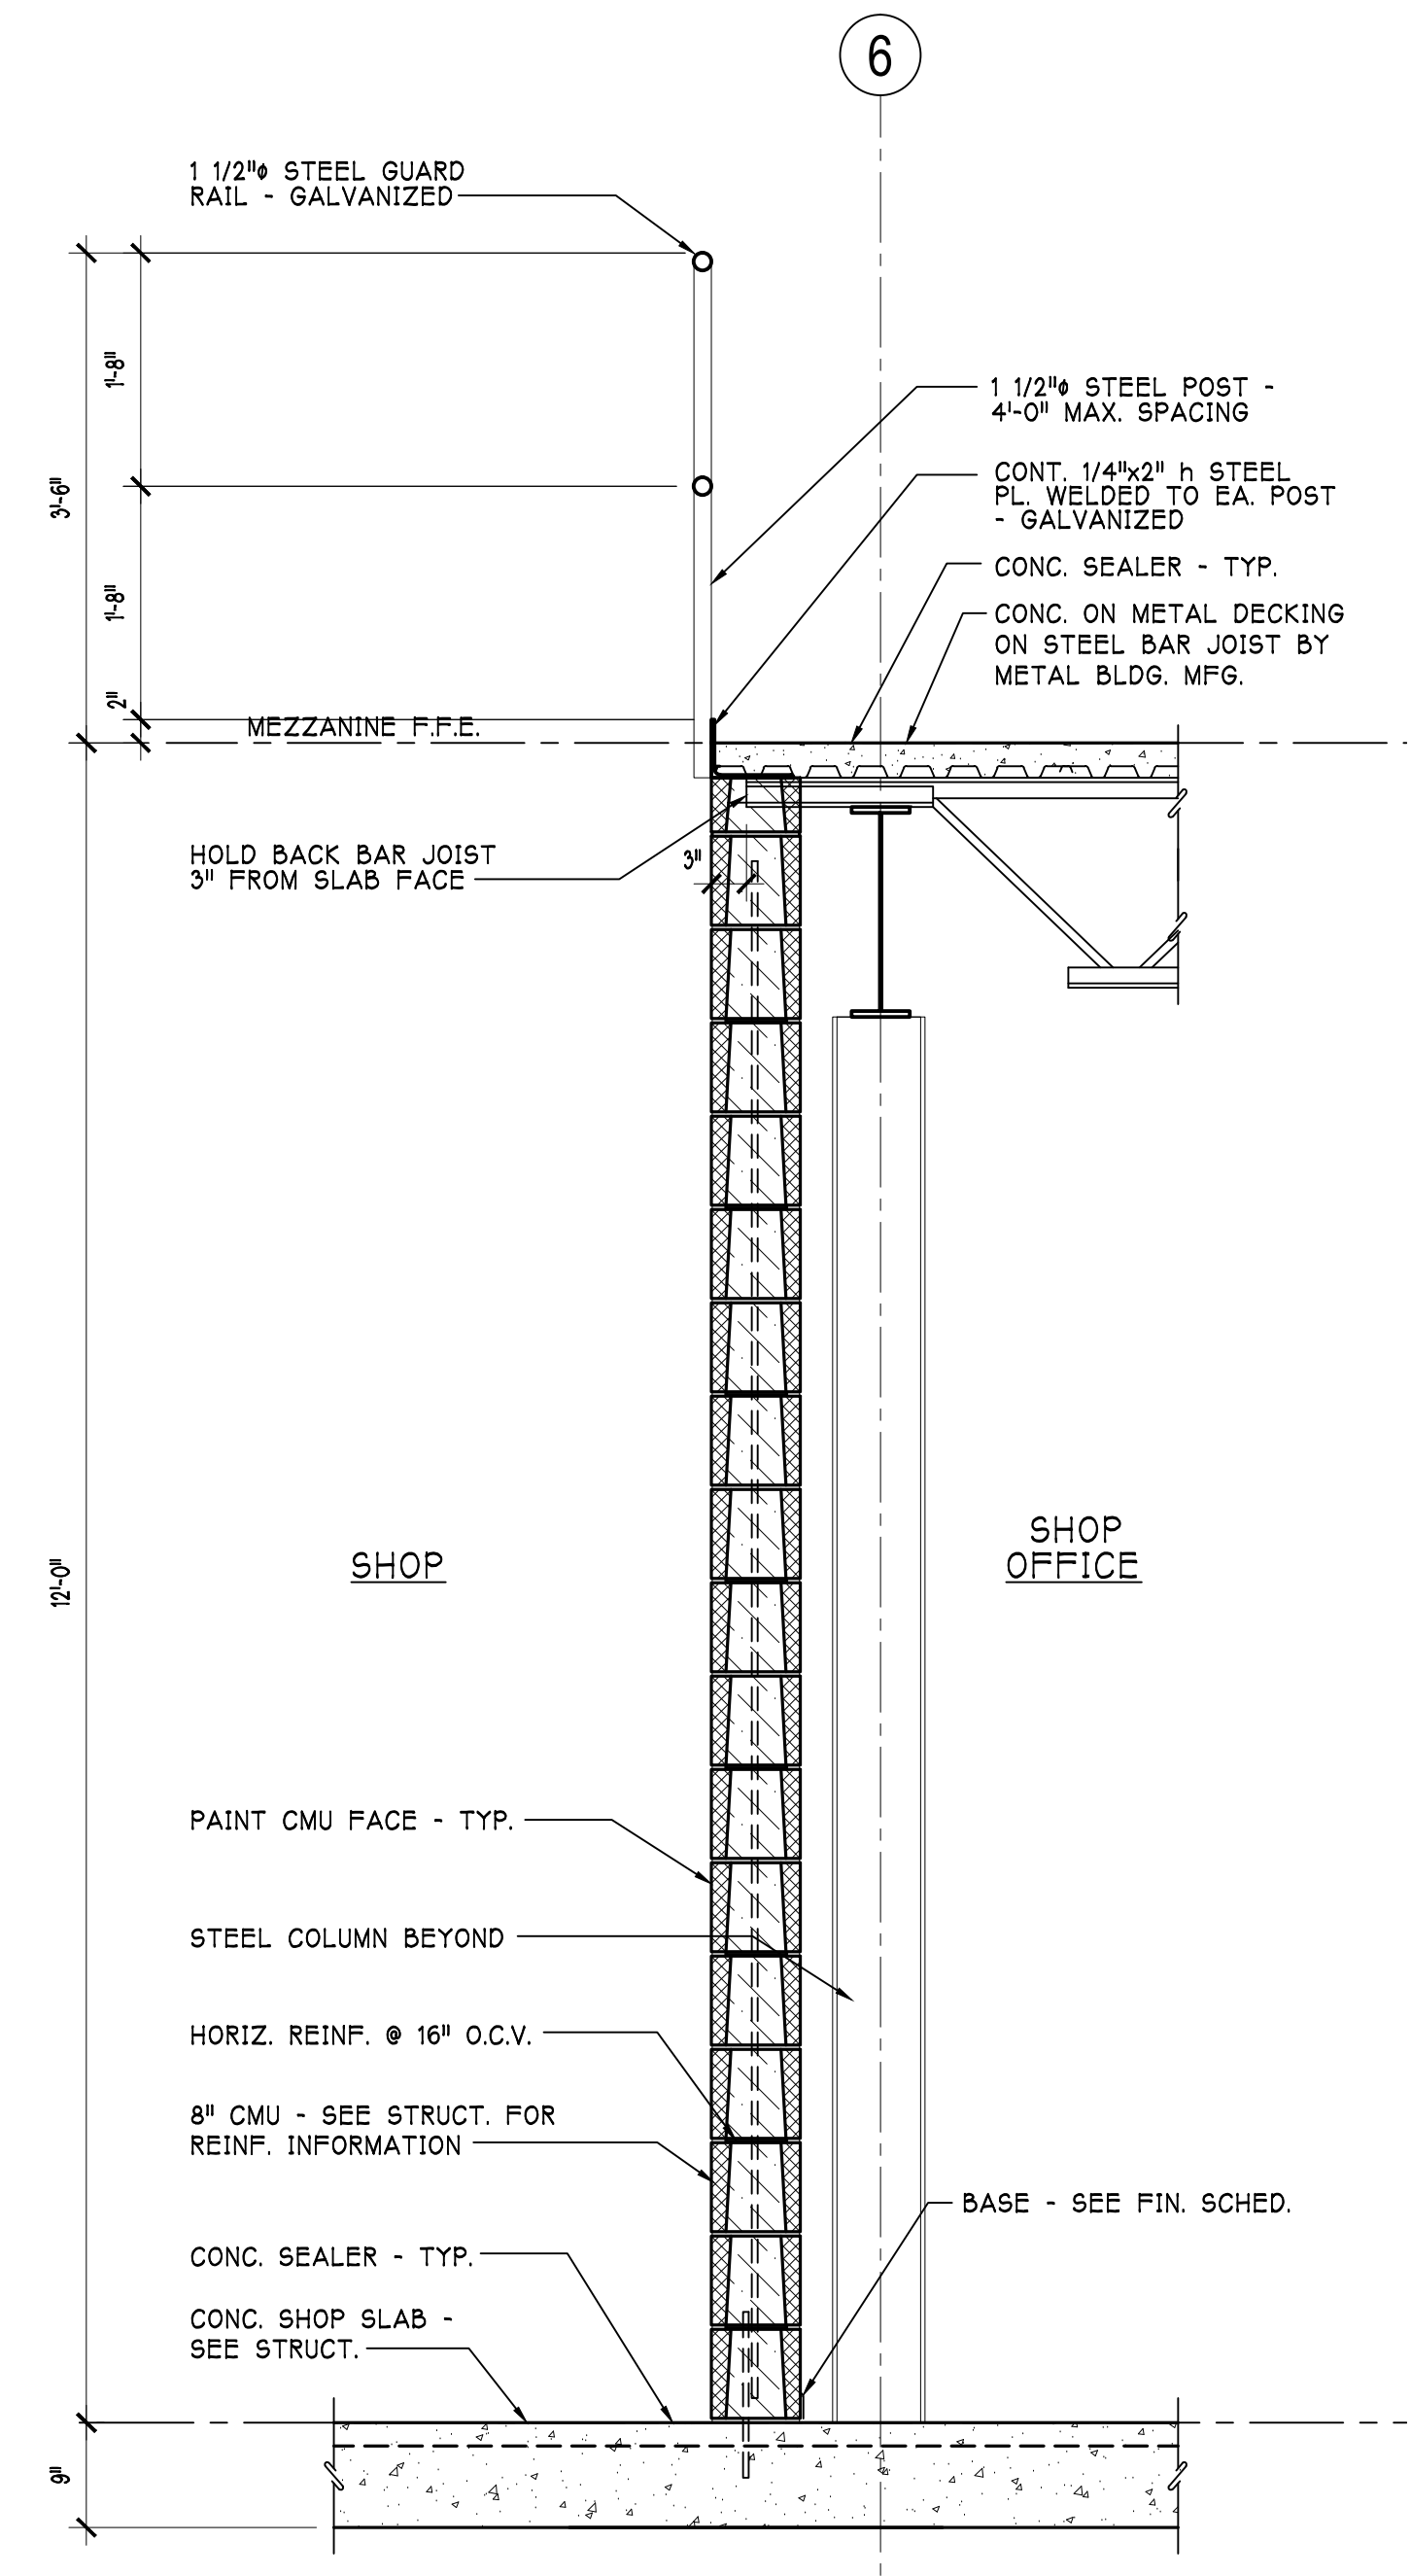

Owner _____

WALL SECTIONS

Sheet Title _____

Project _____

Drawn By _____

Issue Date: _____

Drawing File Name: A1-1.dwg

Revisions

No.	Date	
No.	Date	
No.	Date	
No.	Date	
No.	Date	

Project Number _____

Building _____

Sheet _____ Of _____

A3.3