




1 Enlarged Floor Plan
 A2.4 S C A L E : 1" = 10' SEE SHEET A2.5 FOR NOTES AND LEGEND

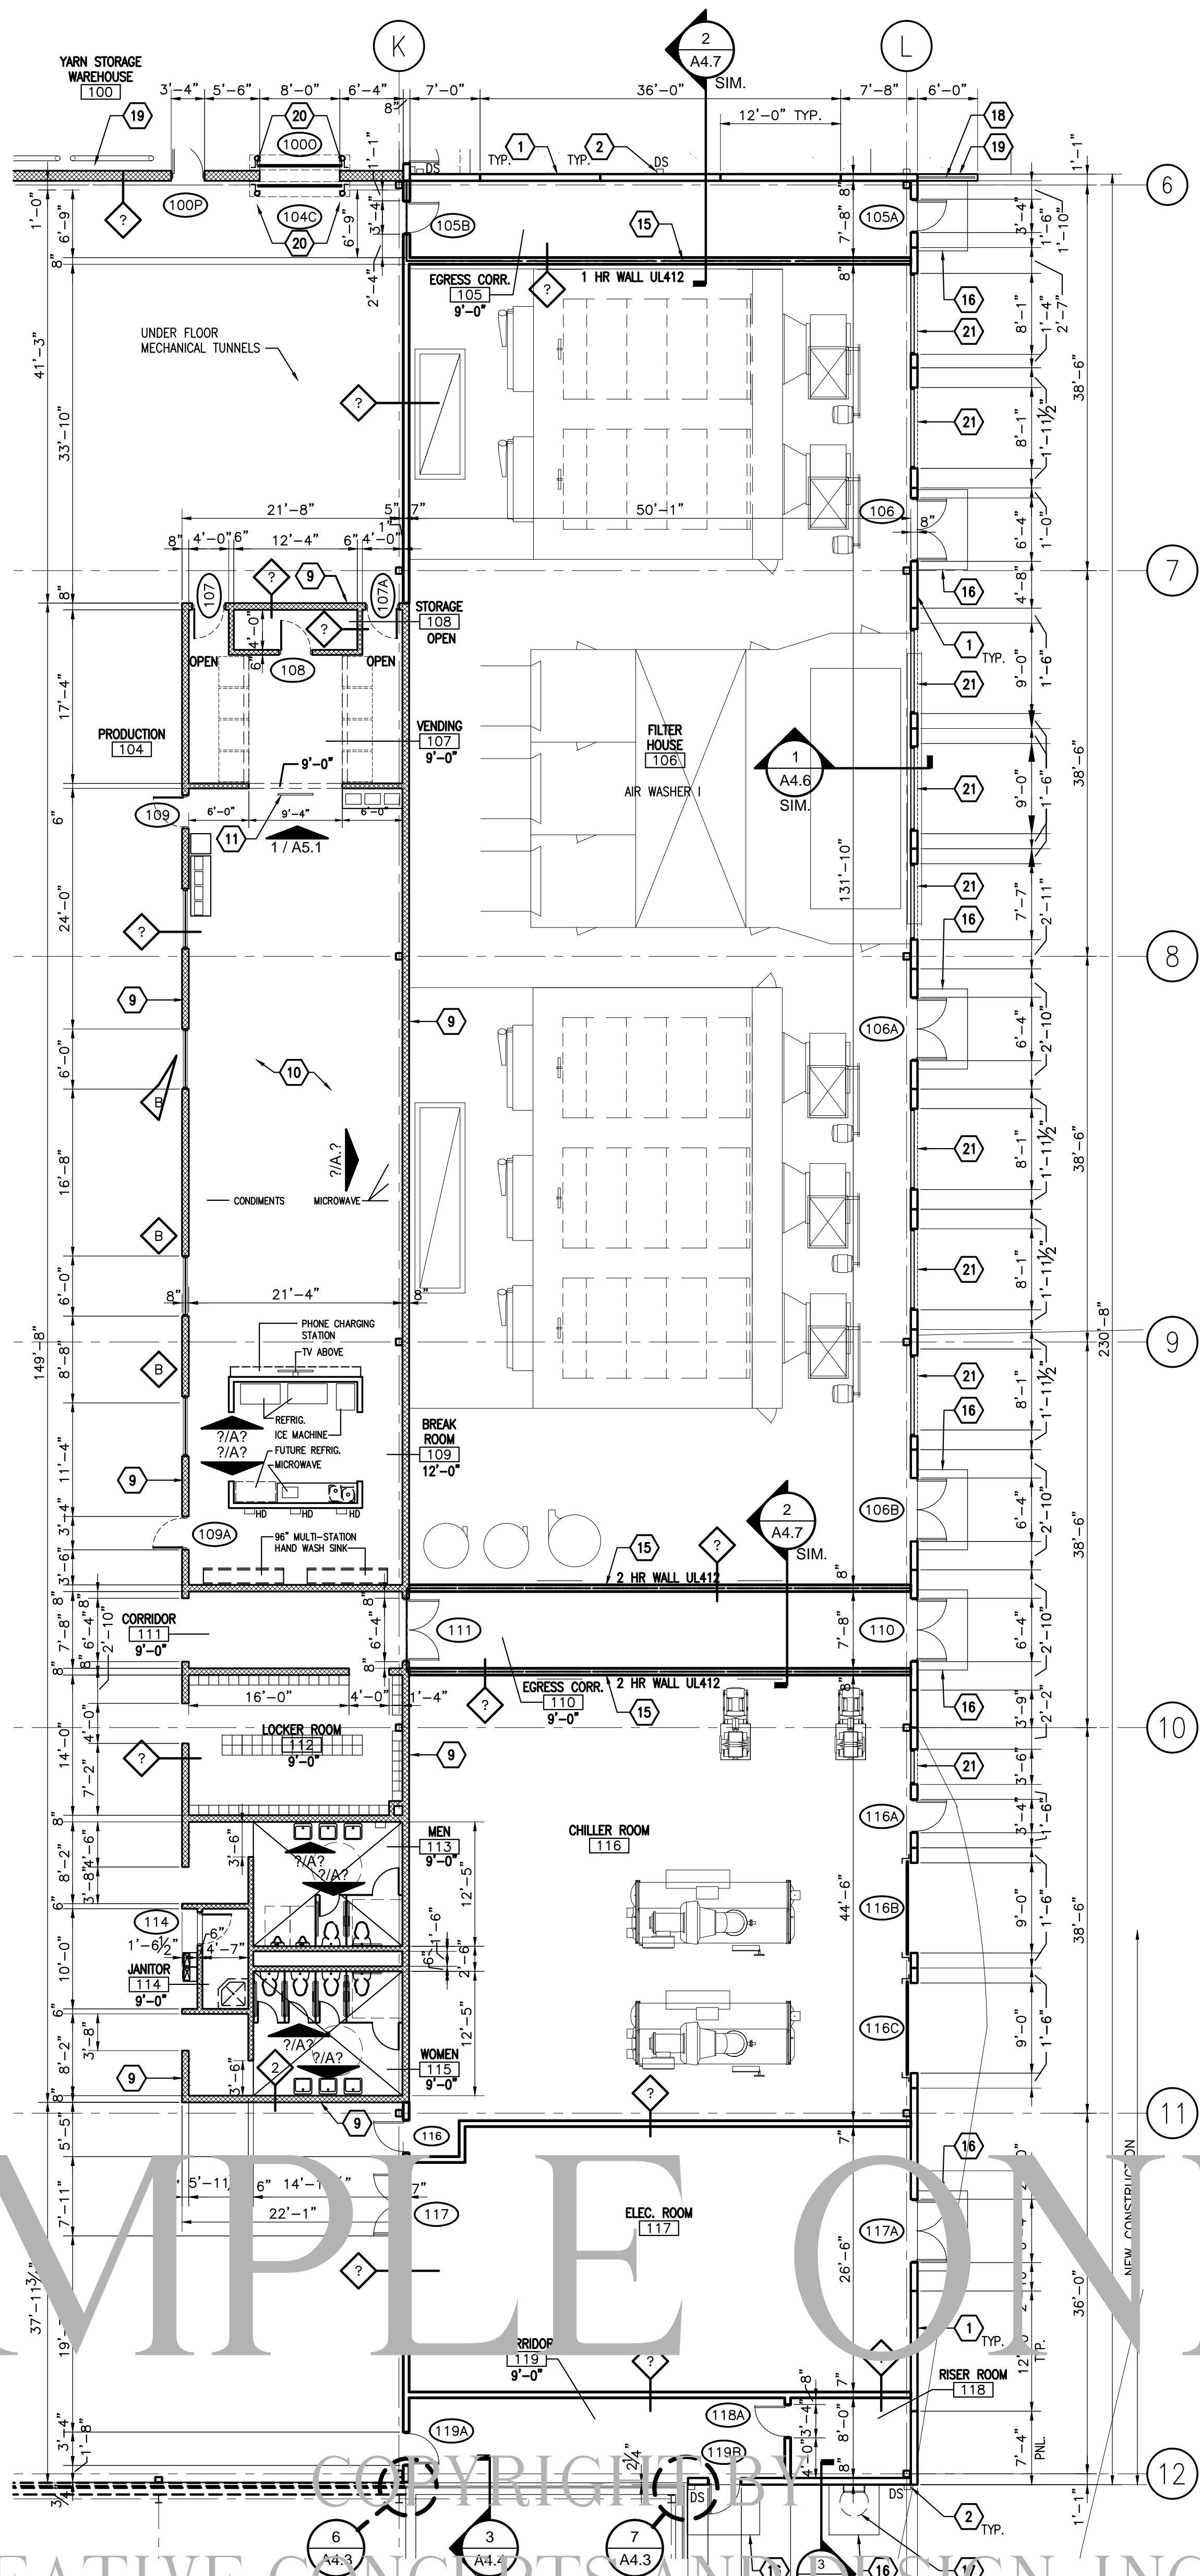

2 Enlarged Floor Plan
 A2.4 S C A L E : 1" = 10' SEE SHEET A2.5 FOR NOTES AND LEGEND

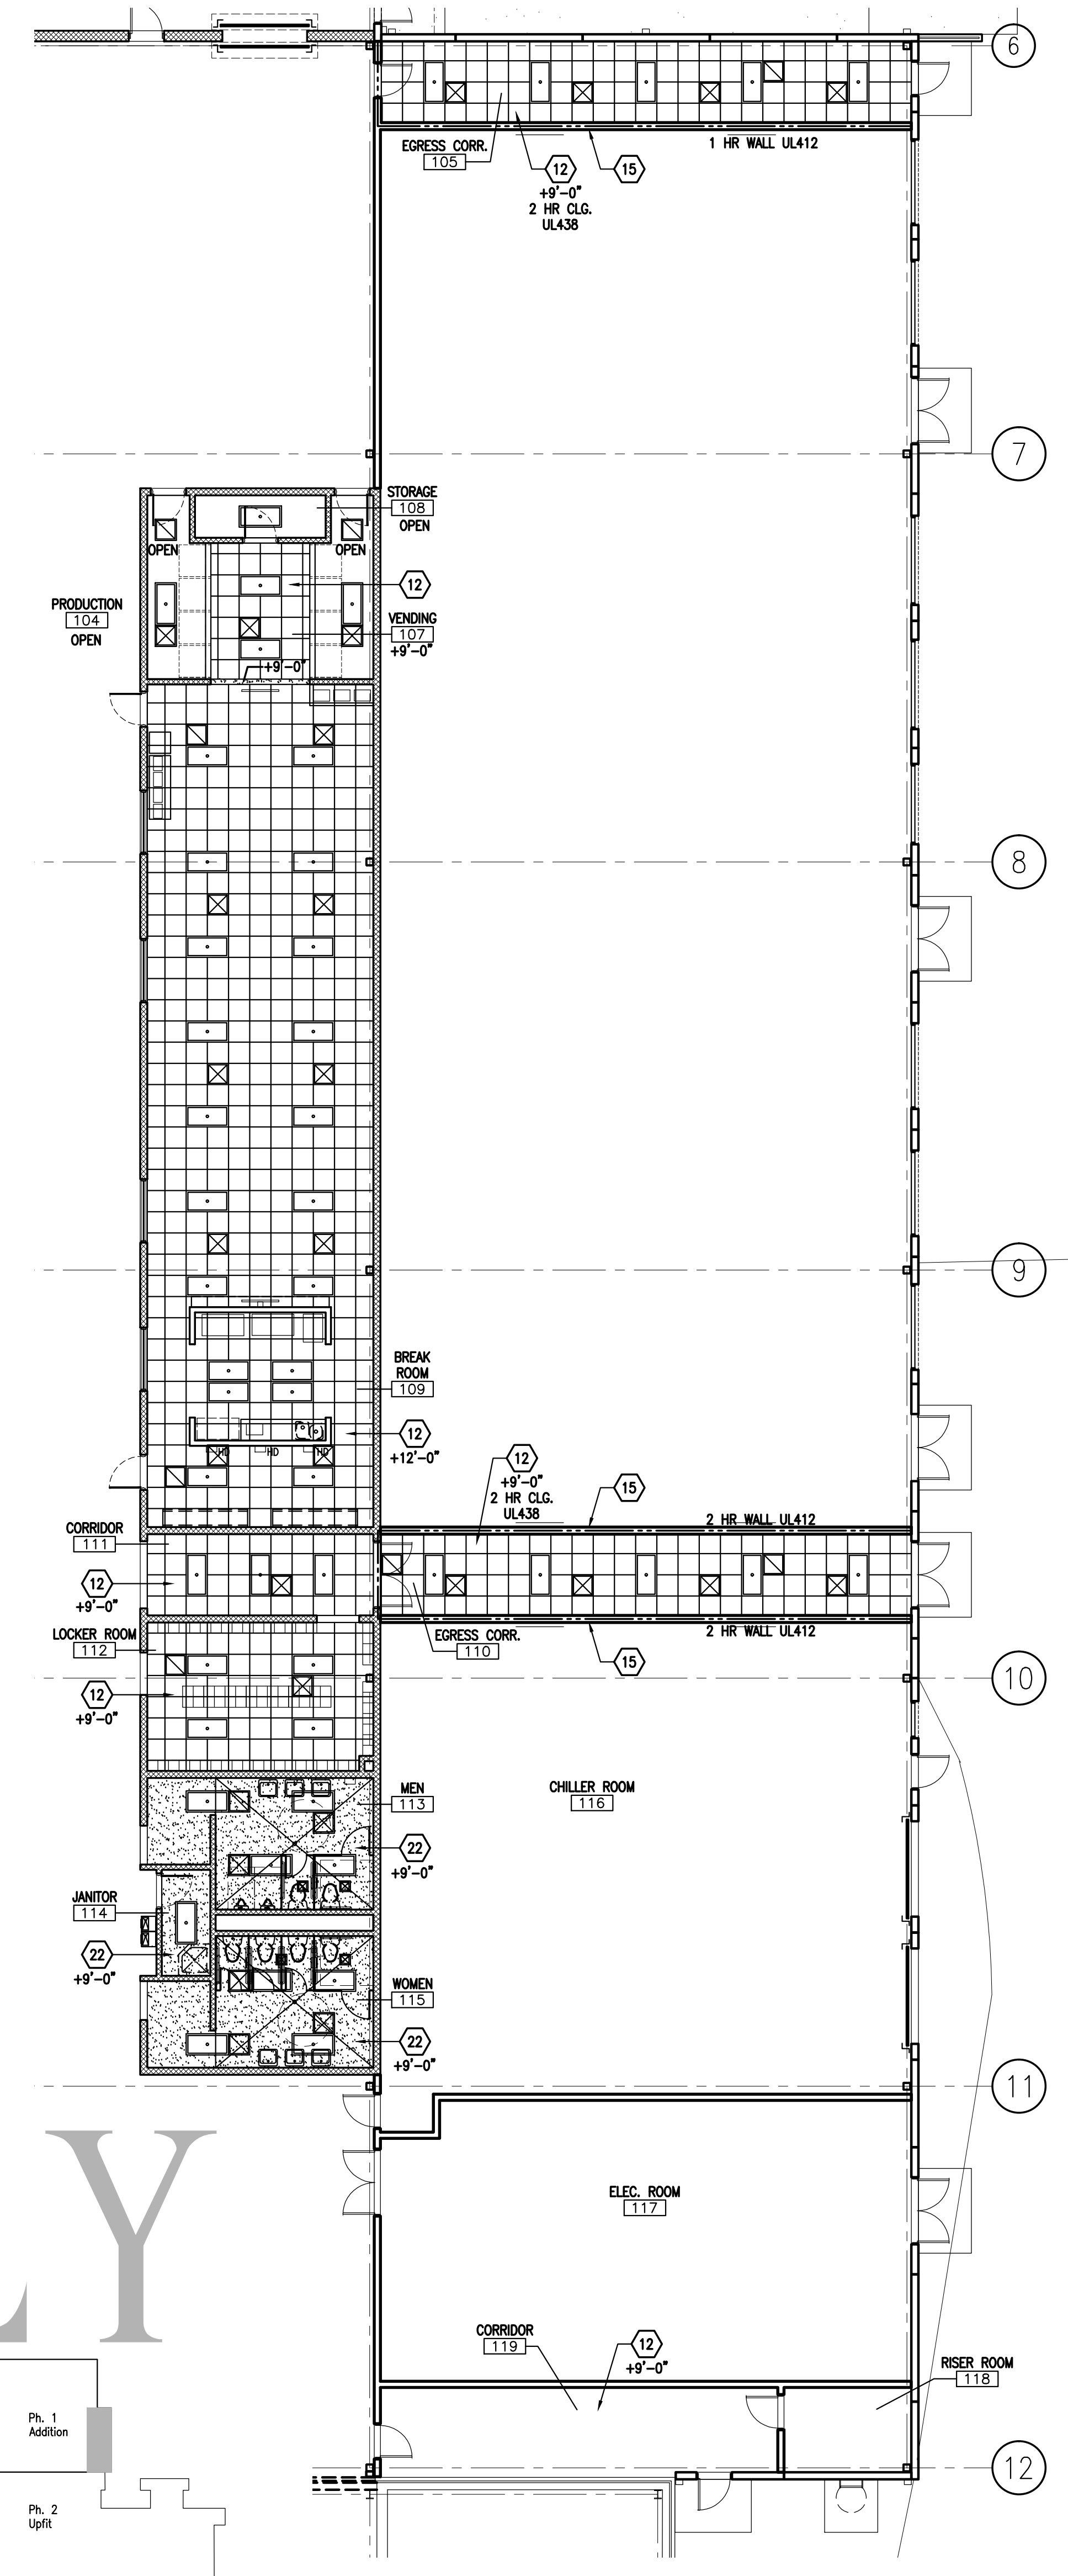

4 Reflected Ceiling Plan
 A2.4 S C A L E : 1" = 10' SEE SHEET A2.5 FOR NOTES AND LEGEND

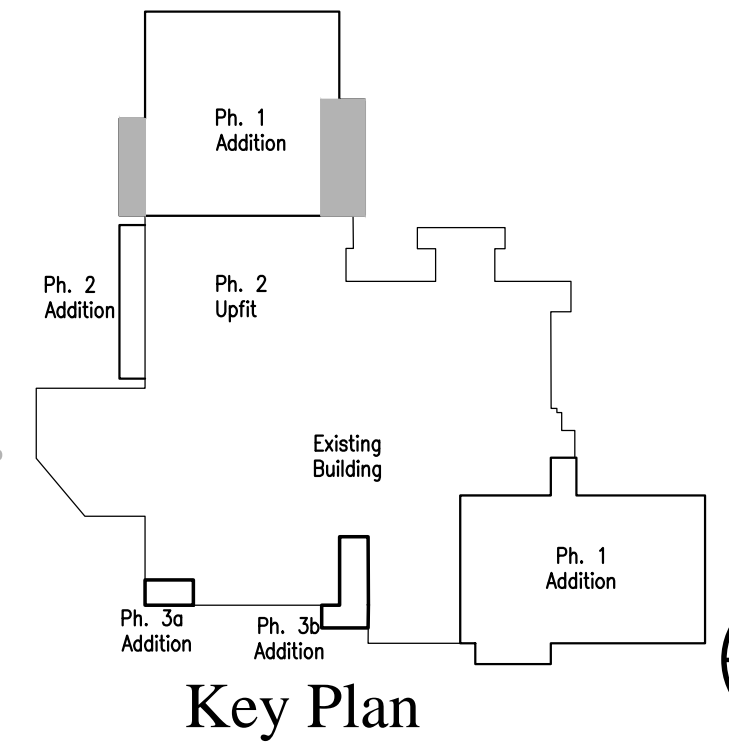

Key Plan

SAMPLE ONLY

CREATIVE CONCEPTS AND DESIGN, INC.

Project:

Project No. **14269**
 Date Issued: **JUNE 9, 2015**
 Revisions:

- 1.
- 2.
- 3.
- 4.
- 5.
- 6.
- 7.
- 8.
- 9.

Enlarged Floor Plans

Sheet Title
CONSTRUCTION DOCUMENTS

A2.4

Sheet Number Of