


2 LAYOUT / EQUIPMENT PLAN
A-1 SCALE: 1/4" = 1'-0"

ITEM NO.	QTY.	ITEM DESCRIPTION	EQUIPMENT NOTES
1	1	REACH-IN FREEZER	
2	1	OPEN NUMBER	
3	1	OFFICE DESK	
4	1	OFFICE CABINETS	
5	1	OFFICE SAFE	
6	1	WALK-IN COOLER	
7	3	COOLER SHELVING UNIT	5-TIER
8	2	TANKLESS WATER HEATER	BY OTHERS
9	1	OPEN NUMBER	
10	1	CHEMICAL SHELVING UNIT	5-TIER
11	1	MOP SINK	BY OTHERS
11.1	1	MOP SINK FAUCET	
12	1	CHEMICAL DISPENSING RACK	BY OTHERS
13	1	MOP HANGER	
14	1	COZ TANK	BY OTHERS
15-16	1	OPEN NUMBER	
17	2	WIRE WALL SHELF	48L 2-TIER
18	1	LOT	SLIM JIM TRASH CAN
19	1	KITCHEN PREP TABLE	
20	1	T-BAR SHELVING UNIT	3-TIER
21	1	LOOKABLE LIQUOR CABINET	24" x 36"
22	1	OPEN NUMBER	
23	1	DRY SHELVING UNIT	5-TIER
24	1	DRY STORAGE SHELVING UNIT	6-TIER
25	1	J-COMPARTMENT SINK	
25.1	1	PRE-RINSE SPRAY	w/ ADD-ON FAUCET
25.2	3	LEVER WASTE VALVE	
26	2	WIRE WALL SHELF	42L 2-TIER
27	1	GREASE TRAP	BY OTHERS
28-29	1	OPEN NUMBER	
30	1	VEGETABLE PREP TABLE	w/ DRAWER
30.1	1	WALL-MTD FAUCET	
30.2	1	LEVER WASTE VALVE	
31	1	WIRE WALL SHELF	60L 2-TIER
32	1	CAN OPENER	
33	2	DOUBLE CAFE SWING DOOR	
34-35	1	OPEN NUMBER	
36	2	HAND SINK	
37	1	BAG-IN-BOX SYSTEM	BY OTHERS
38	1	CARBONATOR SHELF	BY OTHERS
39	1	WATER FILTER SYSTEM	
40	3	MAGNETIC KNIFE RACK	
41-42	1	OPEN NUMBER	
43	1	HEATED HOLDING CABINET	
44	2	DOUGH ROLLING TABLE	
45	2	DOUGH ROLLER	
46	1	WIRE WALL SHELF	60L 2-TIER
47	5	PIZZA PAN RACK	
48	1	DOUBLE-DECK PIZZA OVEN	
49	1	PIZZA OVEN ENCLOSURE	BY OTHERS
50	1	40-QUART MIXER	
51	1	SPEED RAIL	
52	1	GLOVE DISPENSER	NOT SHOWN
53	1	SANITIZER BUCKET HOLDER	NOT SHOWN
54	1	PIZZA PREP COOLER	
55	1	PIZZA PREP COOLER	
56	1	SALAD PREP COOLER	
57-58	1	OPEN NUMBER	
59	1	SALAD TABLE	
60	1	COOK TABLE	
61-62	1	OPEN NUMBER	
63	1	CUT & PACK TABLE	
64	1	CASHER CABINET	
65	1	P.O.S. SYSTEM	BY OTHERS
66	3	CUP DISPENSER	
67-68	1	OPEN NUMBER	
69	1	DISPLAY COOLER	
70	1	UTILITY CART	NOT SHOWN
71	1	DIE WALL	
72	1	SNEEZE GUARD	
73	1	COOKIE DISPLAY	
74-75	1	OPEN NUMBER	
76	2	TRASH CABINET	
77	1	OPEN NUMBER	
78	1	LOT	HIGH CHAIR
79	1	OPEN NUMBER	
80	1	BEVERAGE COUNTER	
81	1	SODA DISPENSER	BY OTHERS
82	1	ICE MAKER	
82.1	1	REMOTE CONDENSER	NOT SHOWN
83	1	TEA BREWER	BY OTHERS
84	3	TEA DISPENSER	BY OTHERS
85	1	CONDIMENT HOLDER	
86	1	OPEN NUMBER	
87	1	CROWD CONTROL RAILING	
88-89	1	OPEN NUMBER	
90	38	SIDE CHAIR	
91	30	BAR STOOL	
92	1	2-TOP DINING TABLE	27" x 22"
93	5	4-TOP DINING TABLE	27" x 42"
94	1	OPEN NUMBER	
95	2	8-TOP DINING TABLE	27" x 84"
96	3	10-TOP BAR TABLE	27" x 105" w/ BOLT-DOWN BASE
97	1	OPEN NUMBER	
98	28	PATIO CHAIRS	BY OTHERS
99	7	PATIO TABLE	BY OTHERS
100	2	BABY CHANGING STATION	
101	2	RESTROOM HAND SINK	BY OTHERS
102-104	1	OPEN NUMBER	
105	288	QUILTED S/W WALL PANEL	SEE ELEVATIONS

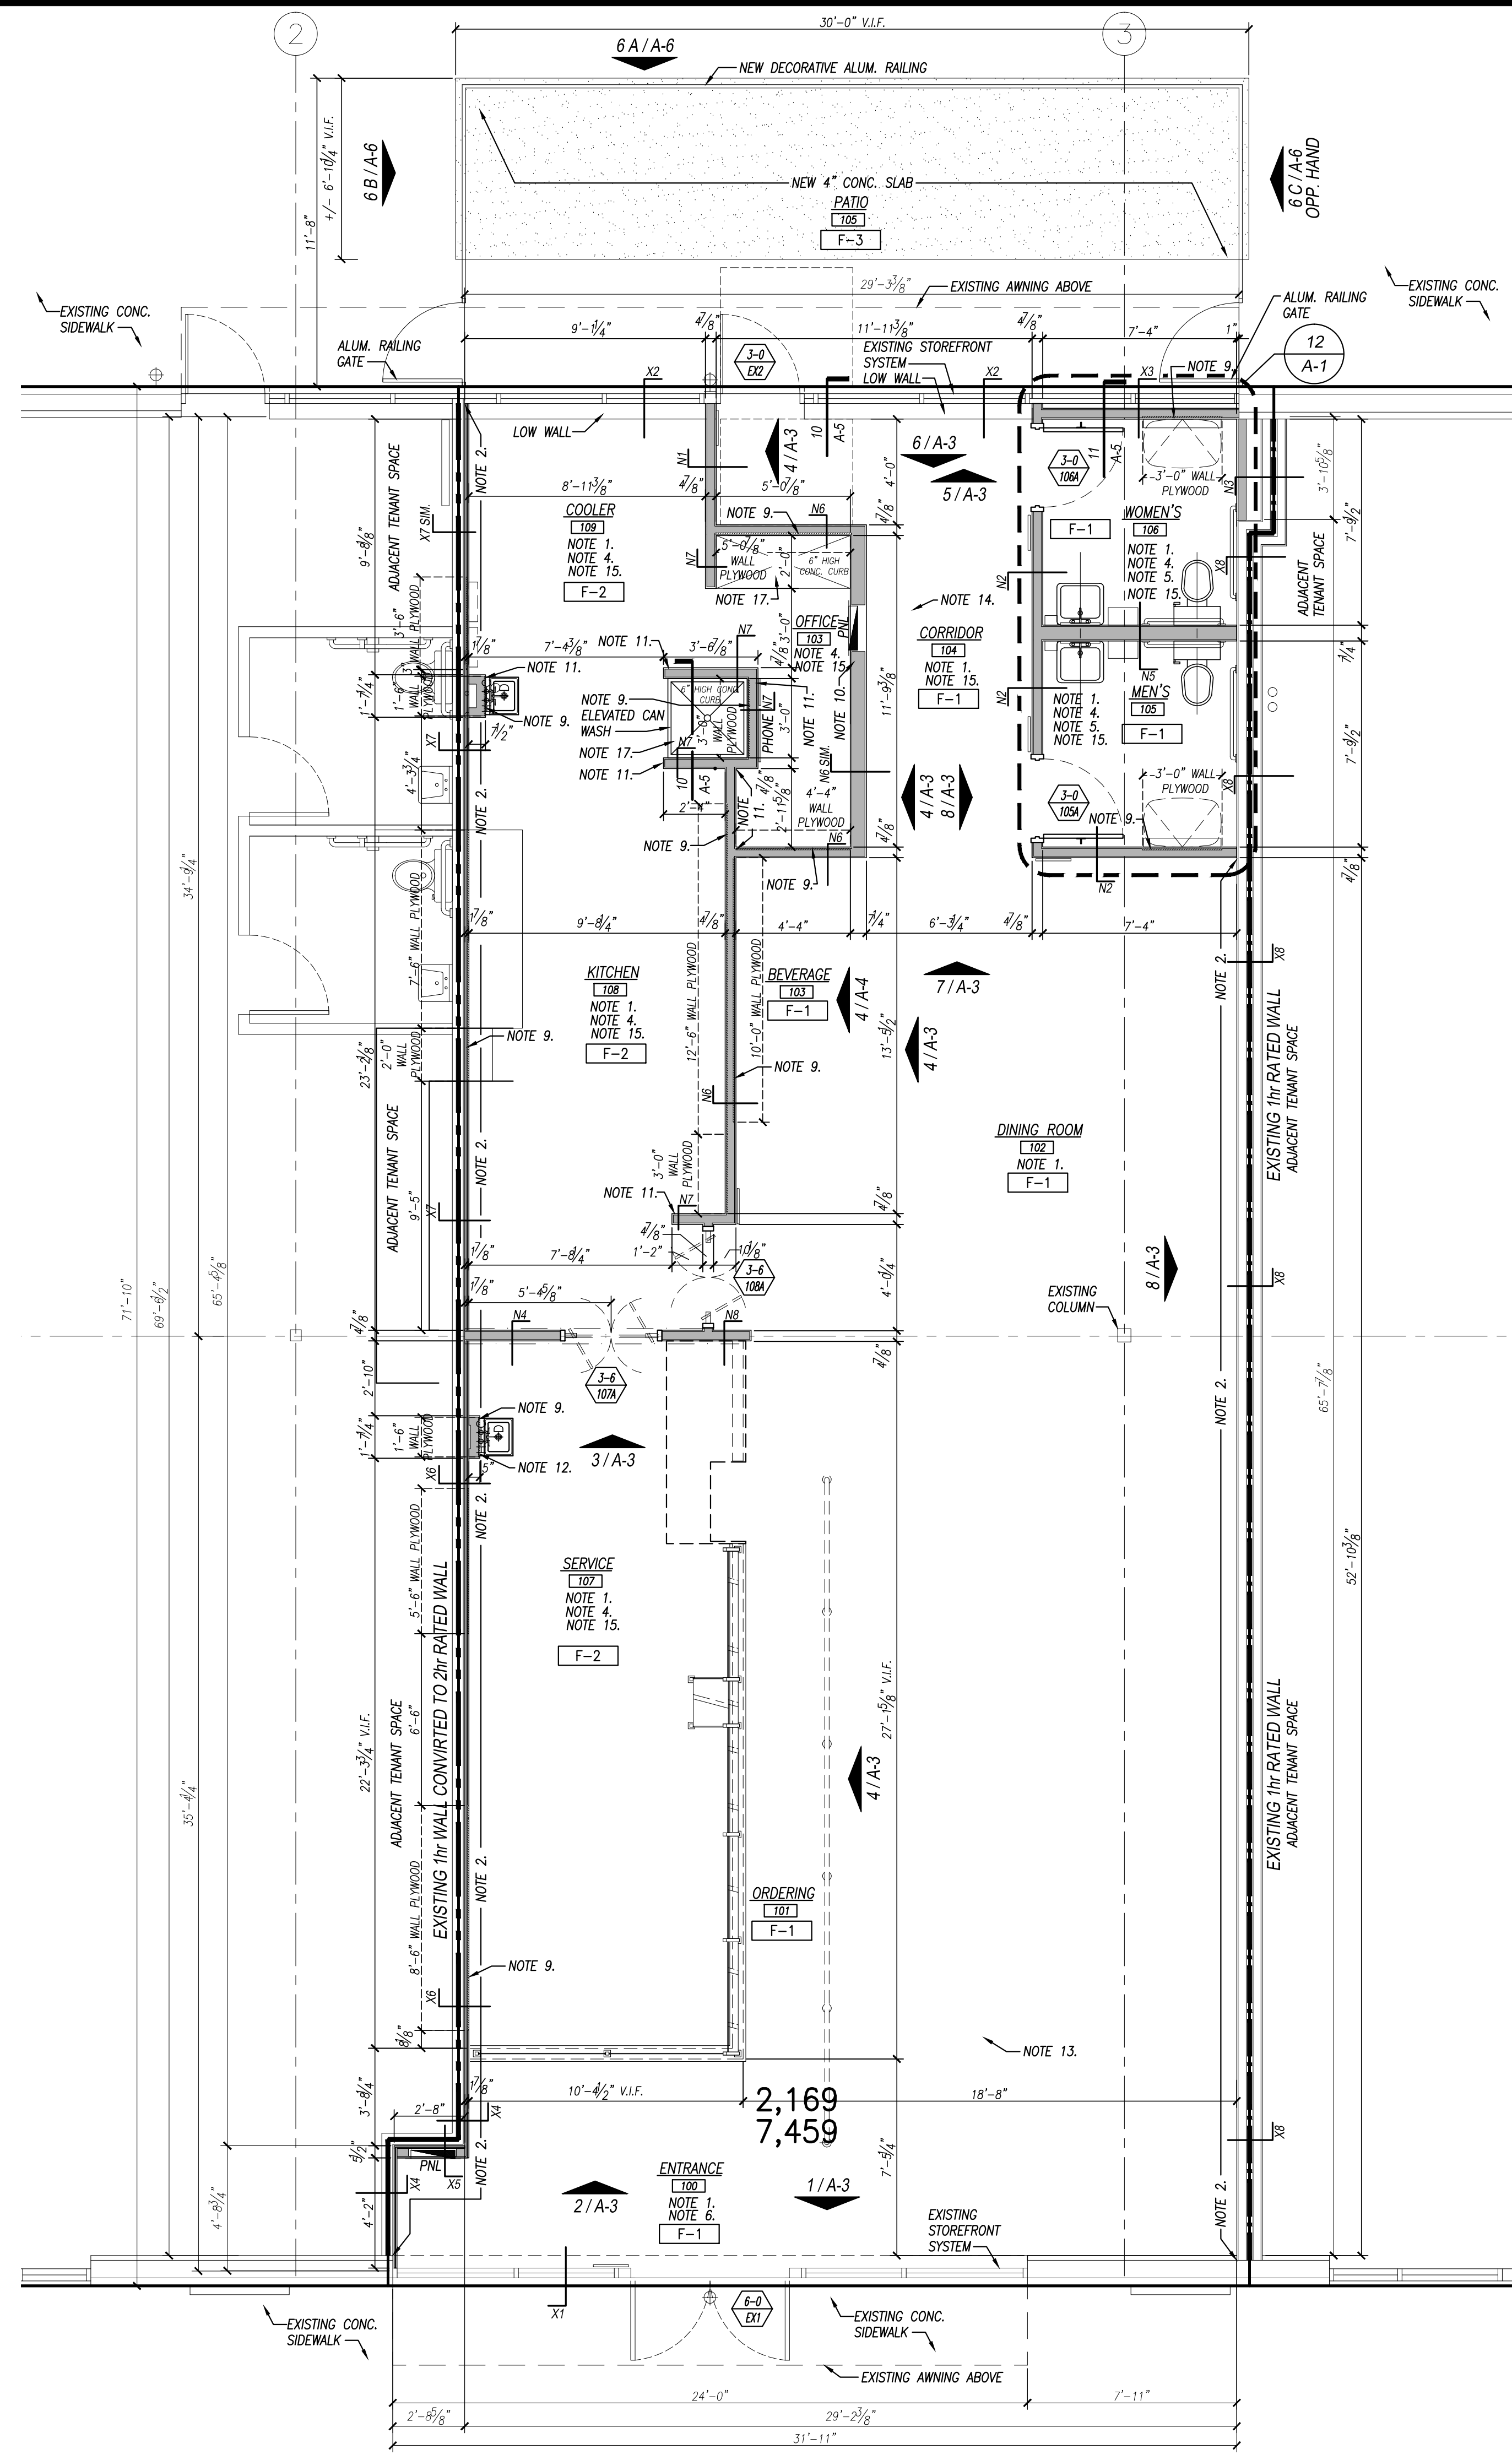

1 FLOOR PLAN
A-1 SCALE: 1/4" = 1'-0"

- PLAN NOTES
- PATCH AND REPAIR EXISTING WALLS AND FINISHED SURFACES, ETC. AFTER DEMOLITION OR NEW WORK TO A SMOOTH SURFACE FREE OF IMPERFECTIONS, SCRATCHES, DENTS, ETC. TO RECEIVED SCHEDULED FINISHES.
 - SEAL ALL EXISTING JOINTS AND PENETRATIONS IN EXISTING TENANT OR FIRE SEPARATION WALL WITH UL APPROVED FIRE CAULK.
 - SEE SHEET A-5 FOR WALL TYPE DESIGNATIONS.
 - ALL GWS PROVIDED IN AND AROUND WET AREAS AND RESTROOMS TO BE MOISTURE AND MILDEW RESISTANT.
 - PROVIDE SOUND BATS INSULATION IN NEWLY CONSTRUCTED WALLS AROUND REST ROOMS.
 - INSPECT THROUGHOUT TENANT SPACE / PATCH AND REPAIR EXISTING CONC. SLAB AS REQUIRED. ENSURE SMOOTH AND LEVEL CONC. FINISH.
 - SEE FINISH SCHEDULE ON A-3 FOR ALL INTERIOR FINISHES.
 - VERIFY ALL LAYOUT DIMENSIONS PRIOR TO INSTALLATION OF WALLS WITHIN EXISTING SPACE. ADJUST LEAST AFFECTED DIMENSION ACCORDINGLY AND OR CONSULT WITH ARCHITECT IF DIMENSIONAL DISCREPANCIES ARE TOO SEVERE.
 - SEE INTERIOR ELEVATIONS SHEET A-4 FOR LOCATIONS AND SIZES OF 5/8" WALL MOUNTED PLYWOOD FOR EQUIPMENT MOUNTING AND A-6 FOR DETAIL.
 - 6" METAL STUD WALL TO DECK.
 - WALL TO 10'-11" A.F.F.
 - WALL TO 8'-11" A.F.F.
 - APPROXIMATE LOCATION OF EXISTING ROOF LEADER ABOVE.
 - APPROXIMATE LOCATION OF EXISTING WATER LINE ABOVE.
 - VERIFY AND SAW CUT EXISTING SLAB AS REQUIRED FOR INSTALLATION OF ANY REQUIRED PLUMBING AS NECESSARY. PATCH AND REPAIR SAW CUT AREA TO MATCH ADJACENT CONC. SLAB ELEVATION FINISH ETC.
 - FLOOR FINISHES DESIGNATED BY -
 - PROVIDE 6" HIGH CONC. PAD - RUN BASE TILE ACROSS FACE OF PAD.



SAMPLE ONLY

COPYRIGHT BY
CREATIVE CONCEPTS AND DESIGN, INC.

SEAL

ISSUE DATE:

REVISIONS:

FLOOR AND EQUIPMENT LAYOUT PLANS

A-1
SHT. 4 OF 9