


SAMPLE ONLY

COPYRIGHT BY
CREATIVE CONCEPTS AND DESIGN, INC.

- PRELIMINARY NOT FOR CONSTRUCTION
- ISSUED FOR BIDDING
- ISSUED FOR PERMIT
- ISSUED FOR CONSTRUCTION

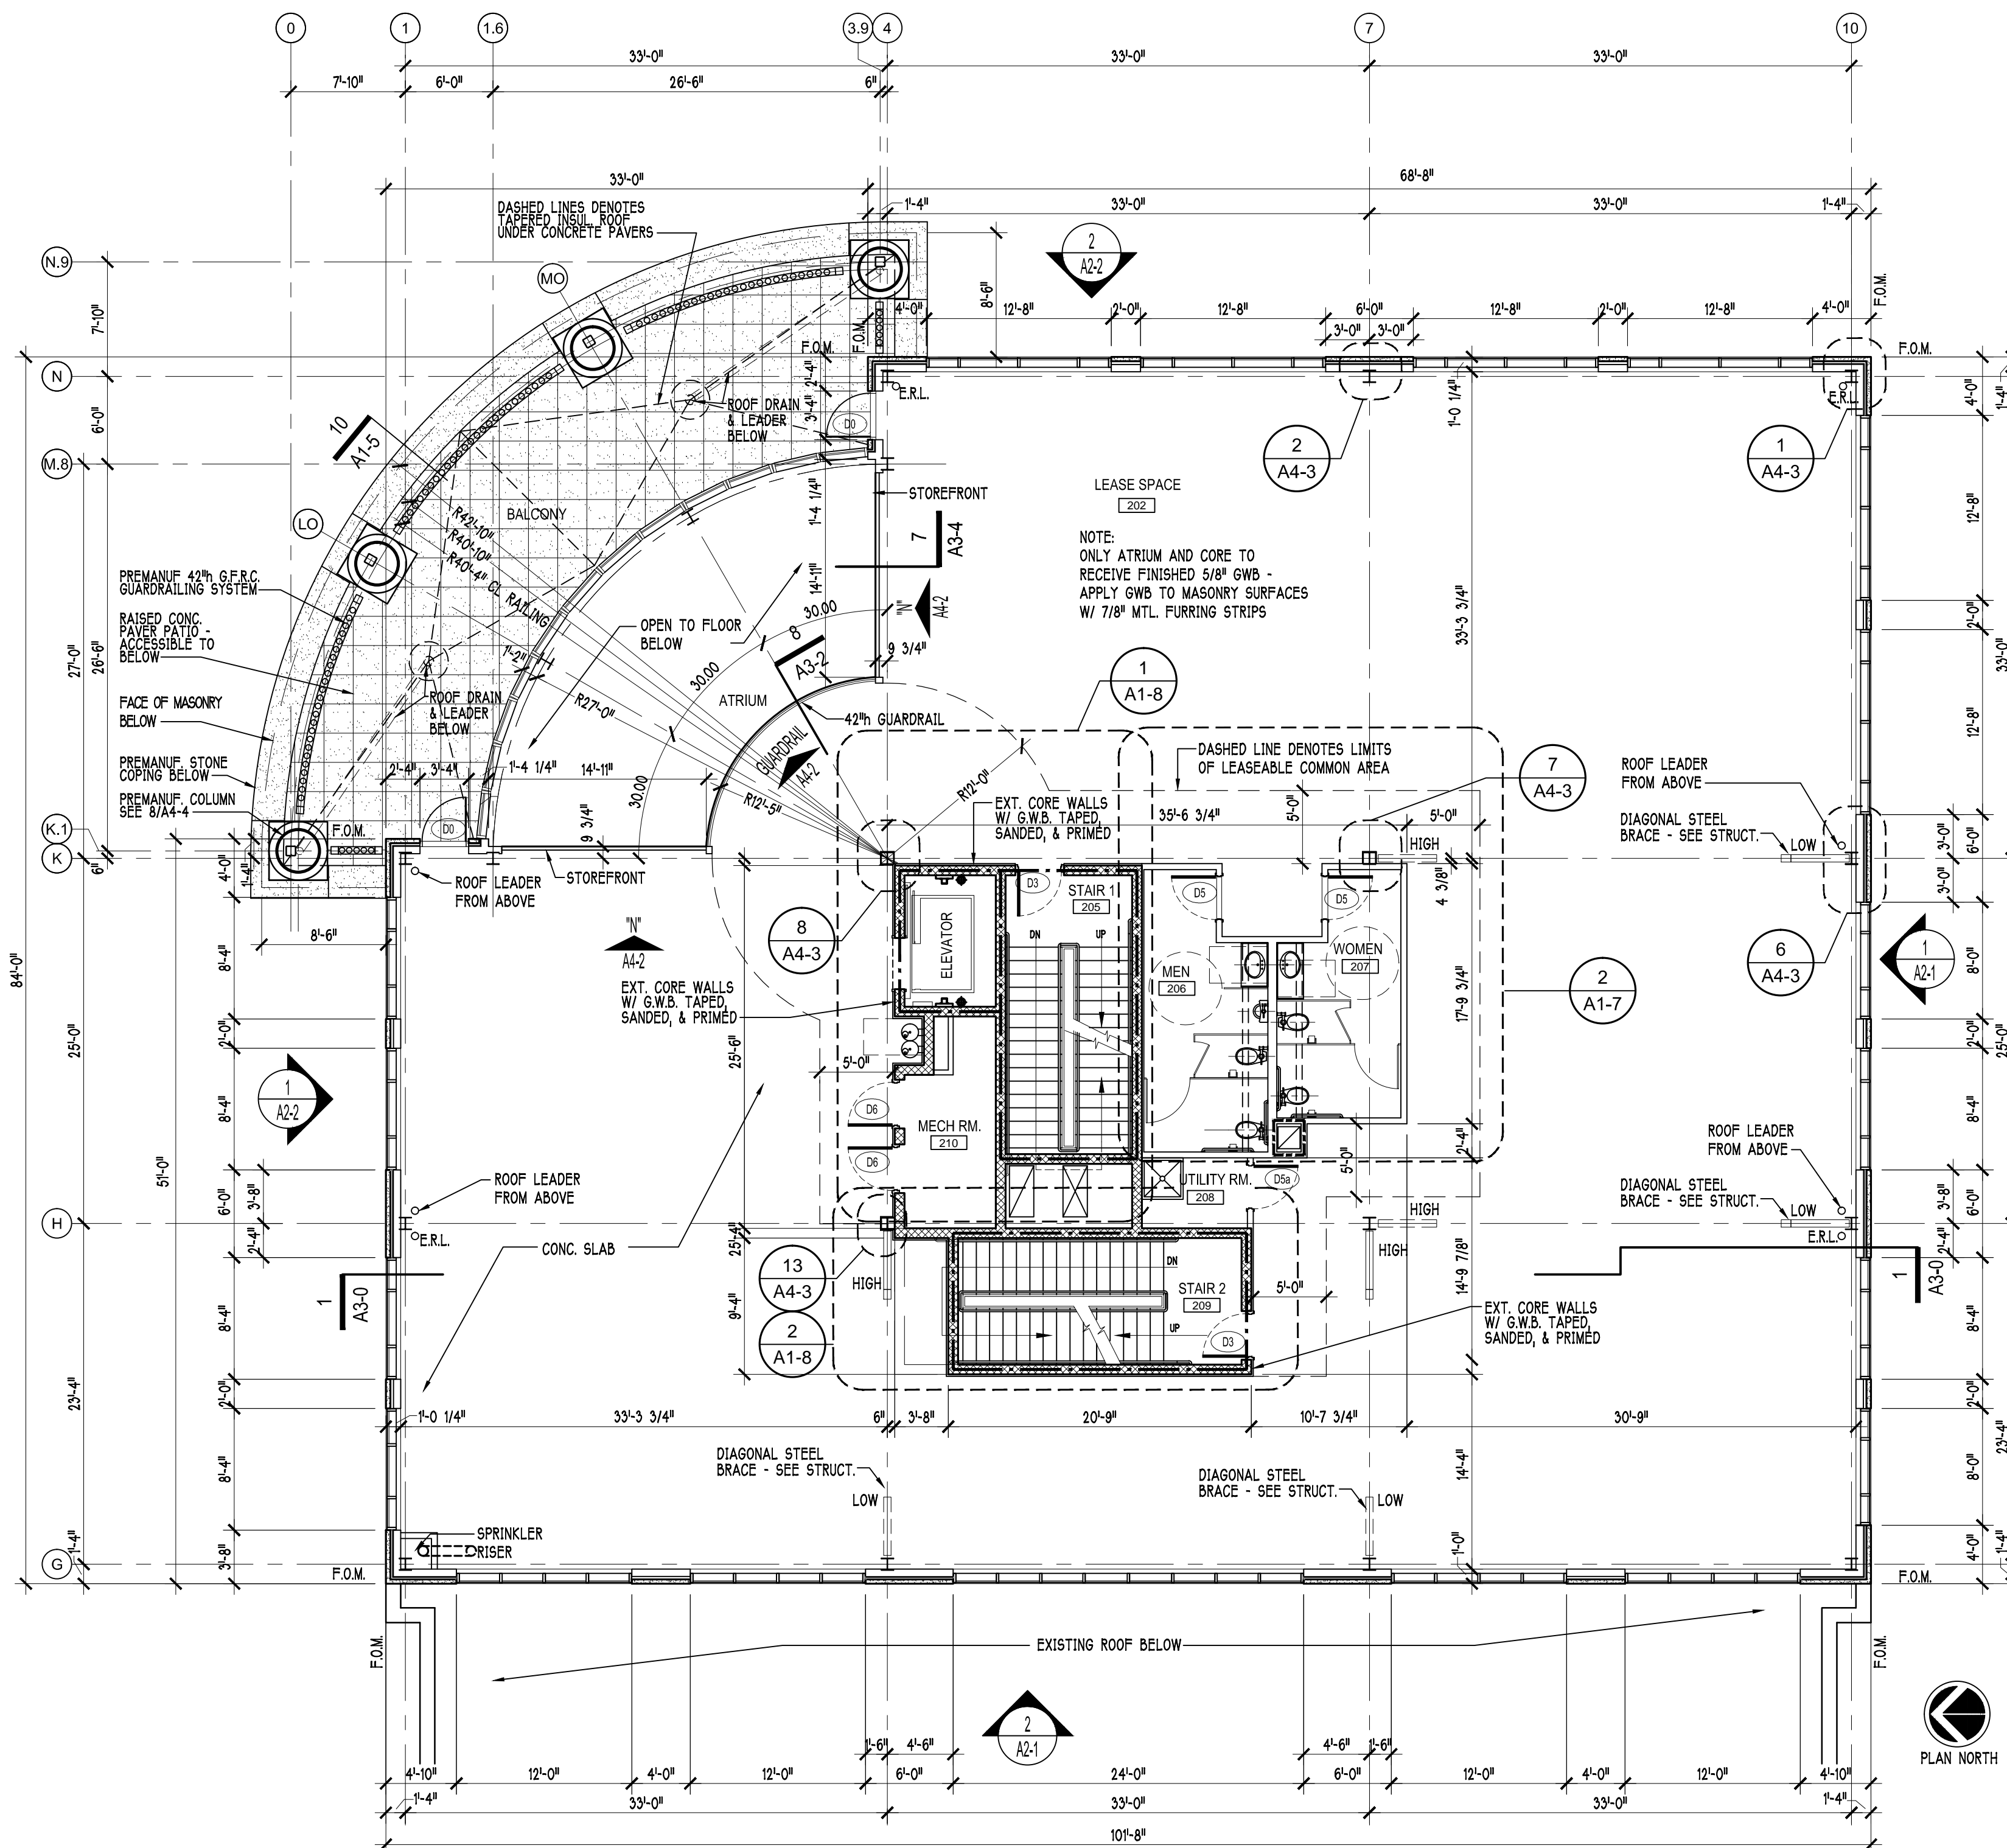

FINISH SCHEDULE

ROOM NO.	ROOM NAME	FLOOR		BASE		WALL		RATING	CEILING		CEILING HGT.	REMARKS
		MATERIAL	COLOR	MATERIAL	COLOR	MATERIAL	COLOR		MATERIAL	COLOR		
101	LOBBY	MR	TBD	MRB	TBD	GWB/WD	TBD	-	GWB	TBD	27'-8"	NOTE #4
102	LEASE SPACE	TBD	TBD	TBD	TBD	EXP	-	-	EXP	-	TBD	NOTE #4
105	STAIR 1	SC	-	-	-	CMU/PTD	TBD	1HR	-	-	-	NOTE #5
106	MEN'S RESTROOM	CT	TBD	CTB	TBD	GWB	TBD	-	GWB	TBD	8'-0"	NOTE #4
107	WOMEN'S RESTROOM	CT	TBD	CTB	TBD	GWB	TBD	-	GWB	TBD	8'-0"	NOTE #4
108	UTILITY ROOM	SC	-	-	-	EXP	-	-	EXP	-	-	-
109	STAIR 2	SC	-	-	-	CMU/PTD	TBD	1HR	-	-	-	NOTE #5
110	MECHANICAL ROOM	SC	-	-	-	EXP	-	-	EXP	-	-	-
111	ELEVATOR MACHINE RM.	SC	-	-	-	EXP	-	1HR	EXP	-	-	-
112	SPRINKLER ROOM	SC	-	-	-	GWB	TBD	-	EXP	-	-	NOTE #3, GWB ON BOTH SIDES OF STUD WALLS
202	LEASE SPACE	TBD	TBD	TBD	TBD	EXP	-	-	EXP	-	TBD	NOTE #4
205	STAIR 1	SC	-	-	-	CMU/PTD	TBD	1HR	-	-	-	NOTE #5
206	MEN'S RESTROOM	CT	TBD	CTB	TBD	GWB	TBD	-	GWB	TBD	8'-0"	NOTE #4
207	WOMEN'S RESTROOM	CT	TBD	CTB	TBD	GWB	TBD	-	GWB	TBD	8'-0"	NOTE #4
208	UTILITY ROOM	SC	-	-	-	EXP	-	-	EXP	-	-	-
209	STAIR 2	SC	-	-	-	CMU/PTD	TBD	1HR	-	-	-	NOTE #5
210	MECHANICAL ROOM	SC	-	-	-	EXP	-	-	EXP	-	-	-
302	LEASE SPACE	TBD	TBD	TBD	TBD	EXP	-	-	EXP	-	TBD	NOTE #4
305	STAIR 1	SC	-	-	-	CMU/PTD	TBD	1HR	ACT	TBD	9'-0"	NOTE #5
306	MEN'S RESTROOM	CT	TBD	CTB	TBD	GWB	TBD	-	GWB	TBD	8'-0"	NOTE #4
307	WOMEN'S RESTROOM	CT	TBD	CTB	TBD	GWB	TBD	-	GWB	TBD	8'-0"	NOTE #4
308	UTILITY ROOM	SC	-	-	-	EXP	-	-	EXP	-	-	-
309	STAIR 2	SC	-	-	-	CMU/PTD	TBD	1HR	ACT	TBD	9'-0"	NOTE #5
310	MECHANICAL ROOM	SC	-	-	-	EXP	-	-	EXP	-	-	-

MATERIAL LEGEND

MATERIAL ABBREVIATIONS

ACT	ACOUSTIC CEILING TILE	CTB	CERAMIC TILE BASE	MRB	MARBLE BASE	UNF	UNFINISHED
S-CONC.	S-CONCRETE	EXP	EXPOSED STRUCTURE	PTD	PAINT (AS SPECIFIED)	VB	VINYL BASE
CMU	S-CONCRETE MASONRY BLOCK	GWB	GYPSUM WALLBOARD	SC	SEALED CONCRETE	VCT	VINYL COMPOSITION TILE
CT	CERAMIC TILE	MR	MARBLE	WD	WOOD WAINSCOT	TBD	TO BE DETERMINED BY OWNER

NOTES: *

Owner

SECOND FLOOR PLAN

Sheet Title

MULTI-STORY BUILDING ADDITION

Project

Drawn By

Issue Date:

Drawing File Name

Revisions

No. _____	Date _____
No. _____	Date _____
No. _____	Date _____
No. _____	Date _____
No. _____	Date _____

Project Number

Building

Sheet Of