



1 TRANSVERSE BUILDING SECTION 1/8"=1'-0"

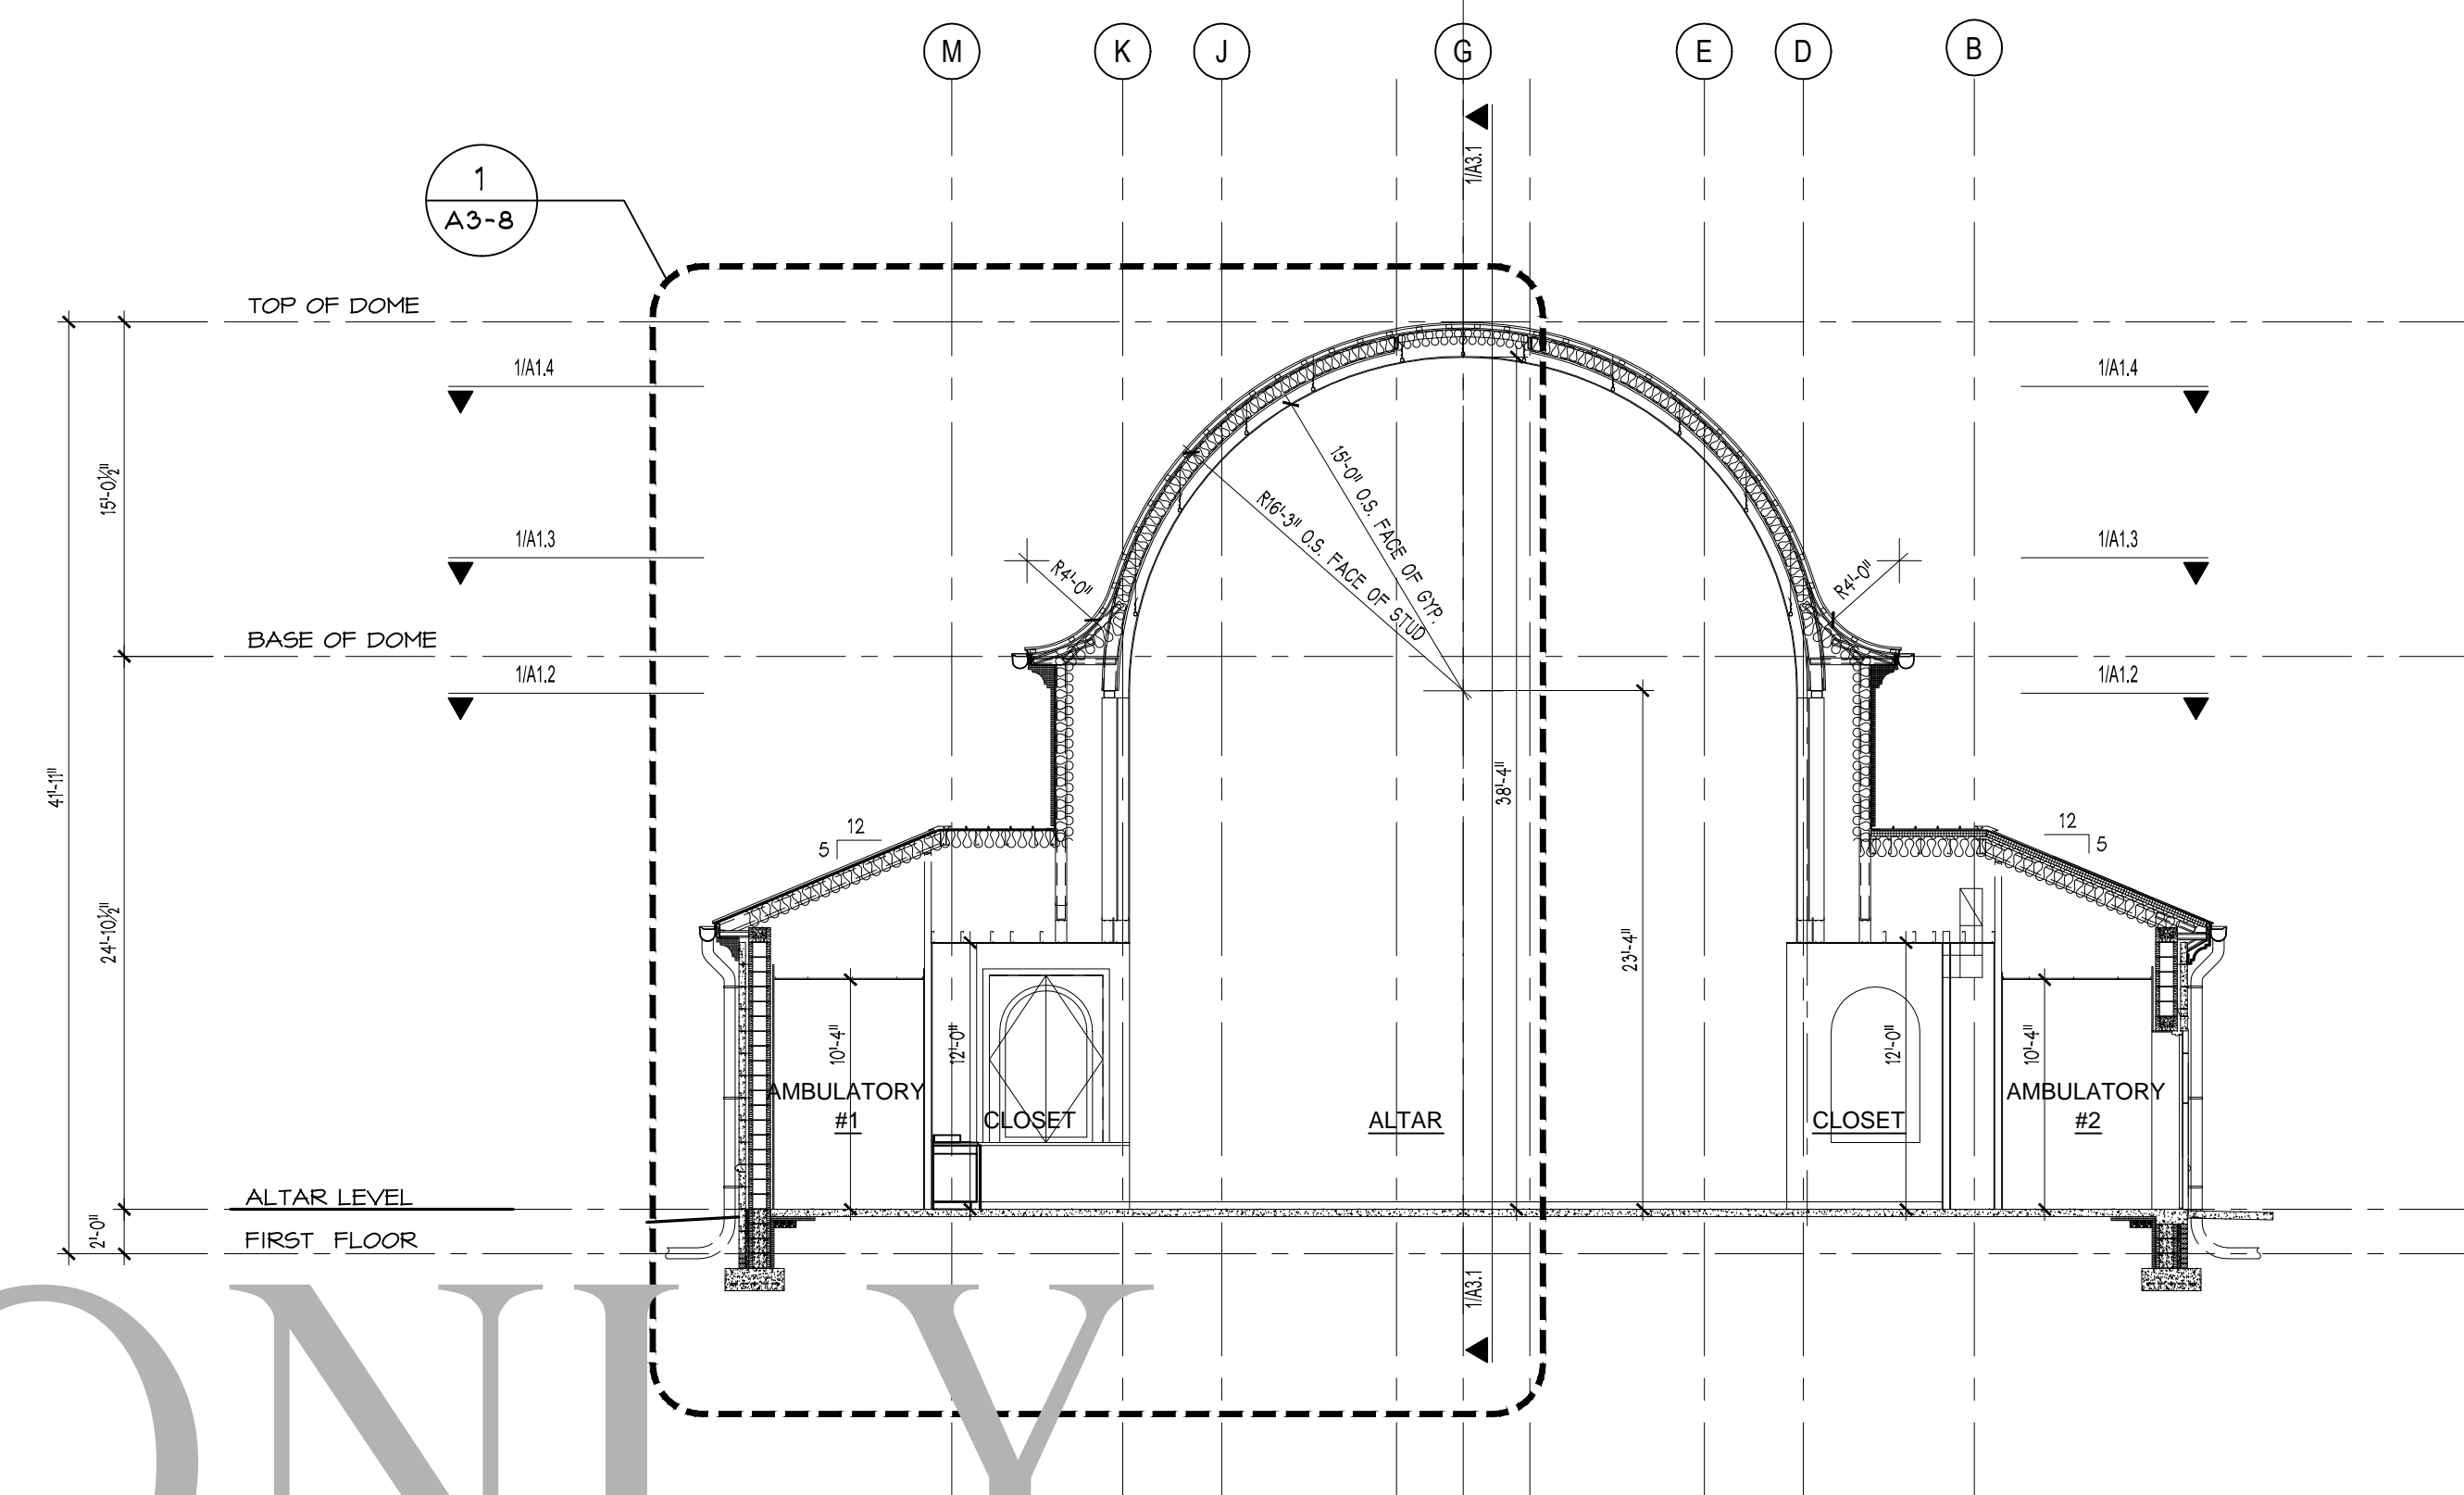


2 TRANSVERSE BUILDING SECTION 1/8"=1'-0"

SAMPLE ONLY

COPYRIGHT BY  
CREATIVE CONCEPTS AND DESIGN, INC.

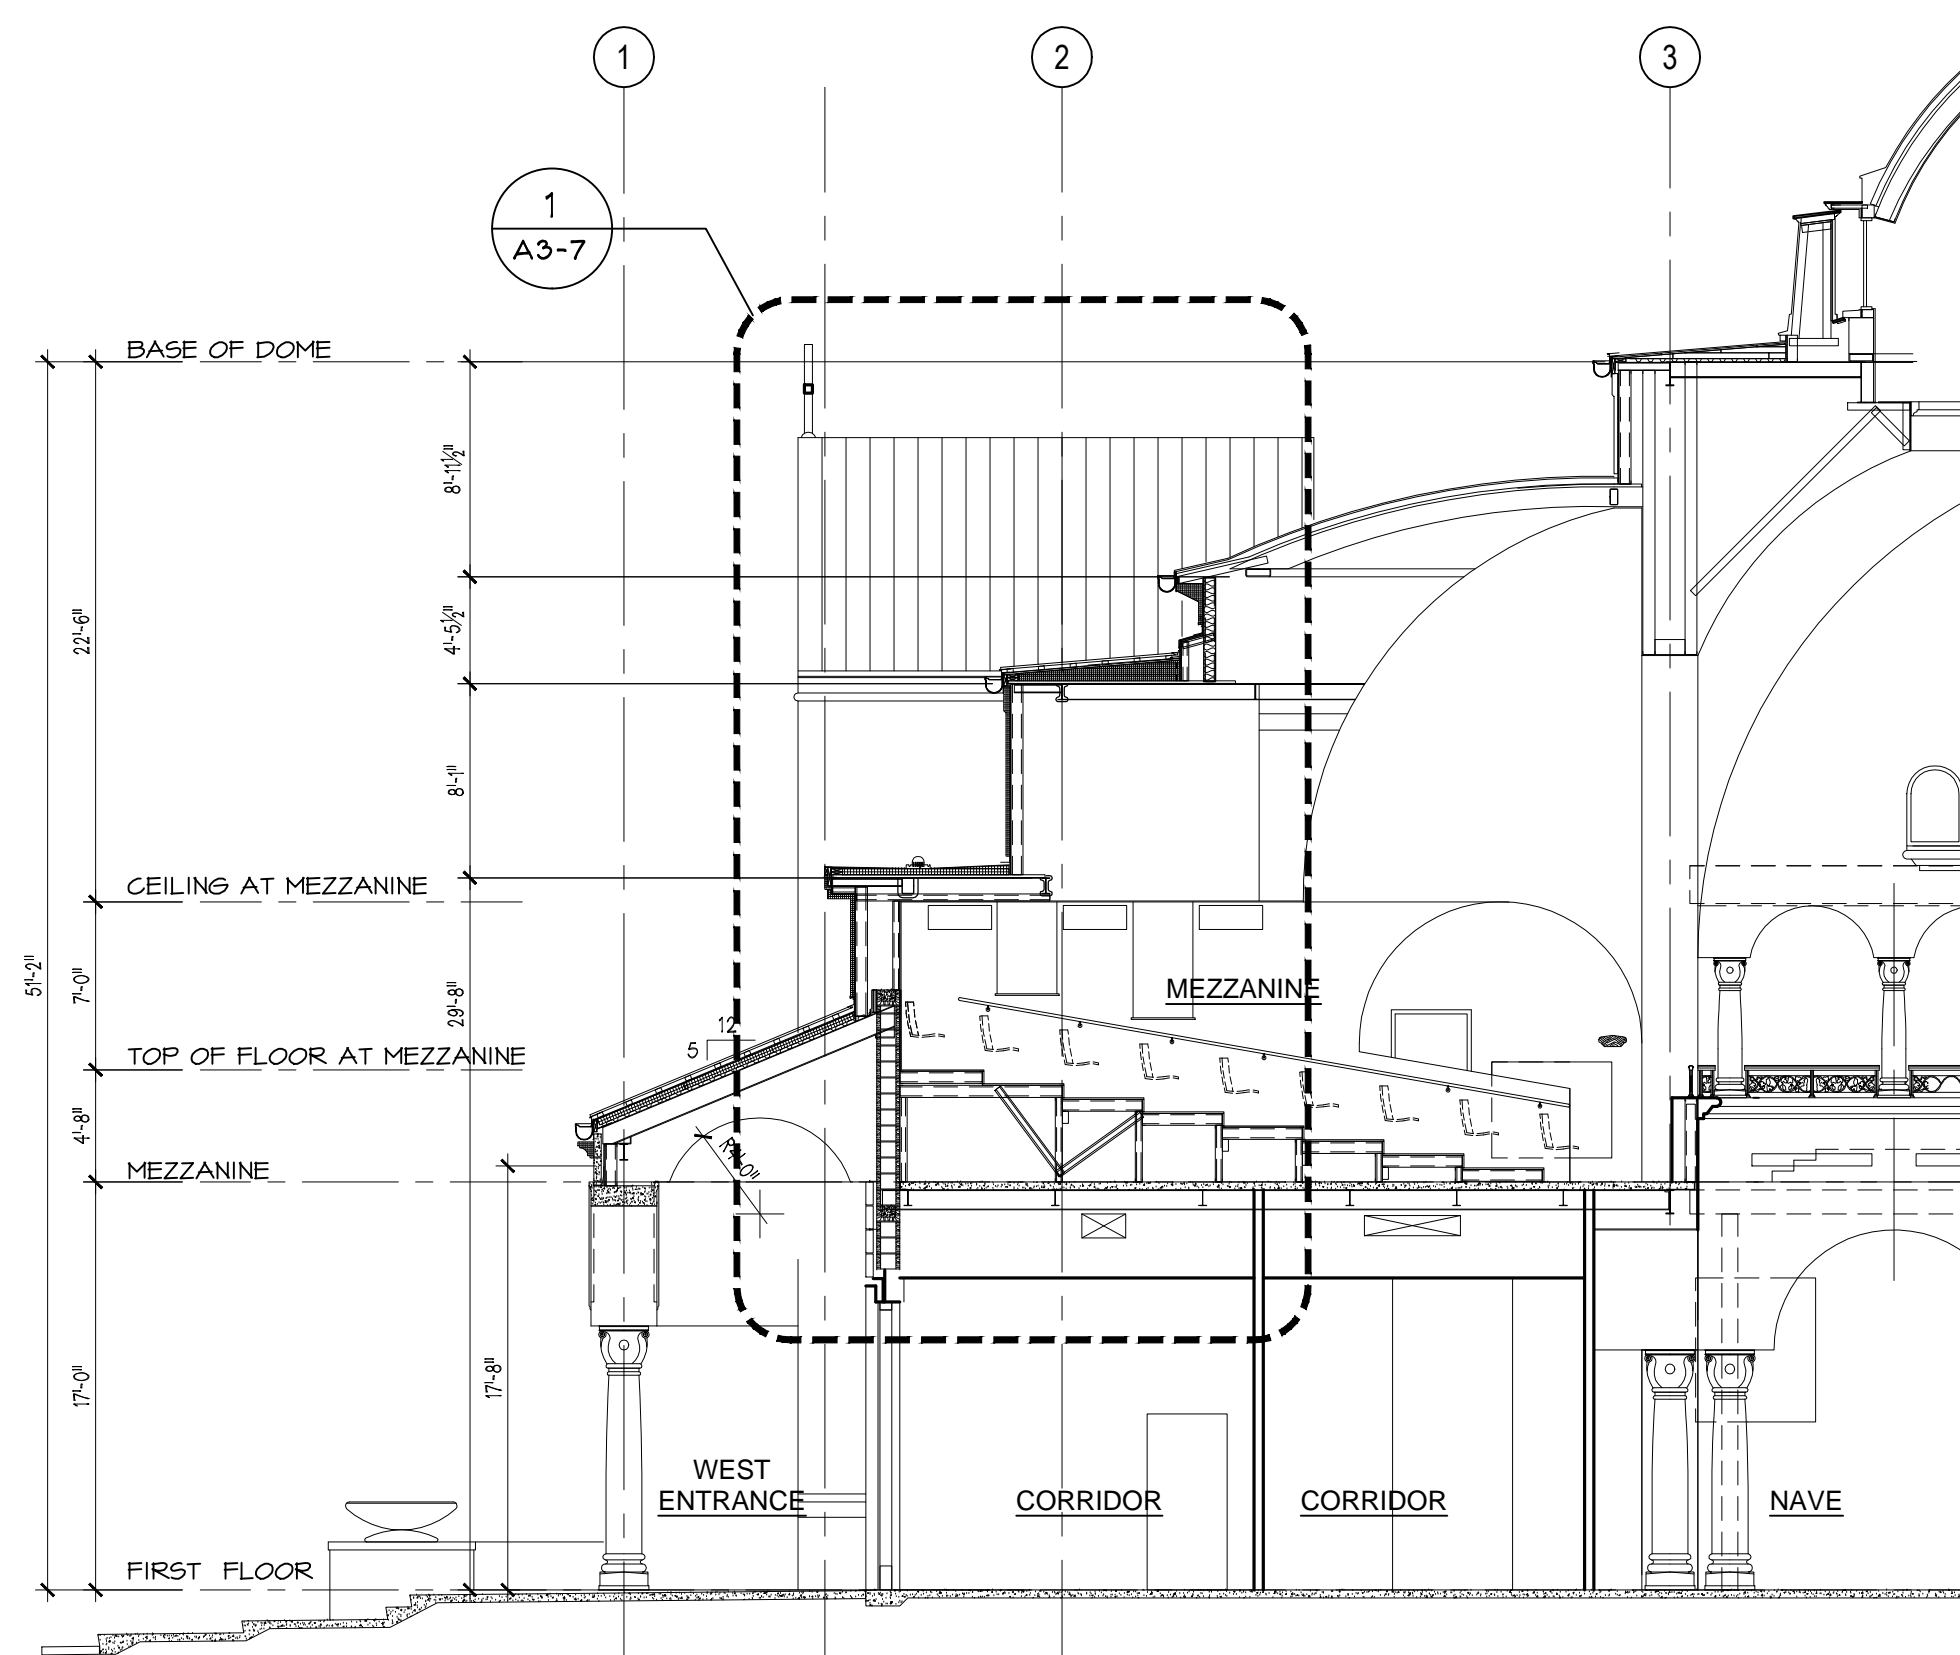

3 TRANSVERSE BUILDING SECTION 1/8"=1'-0"

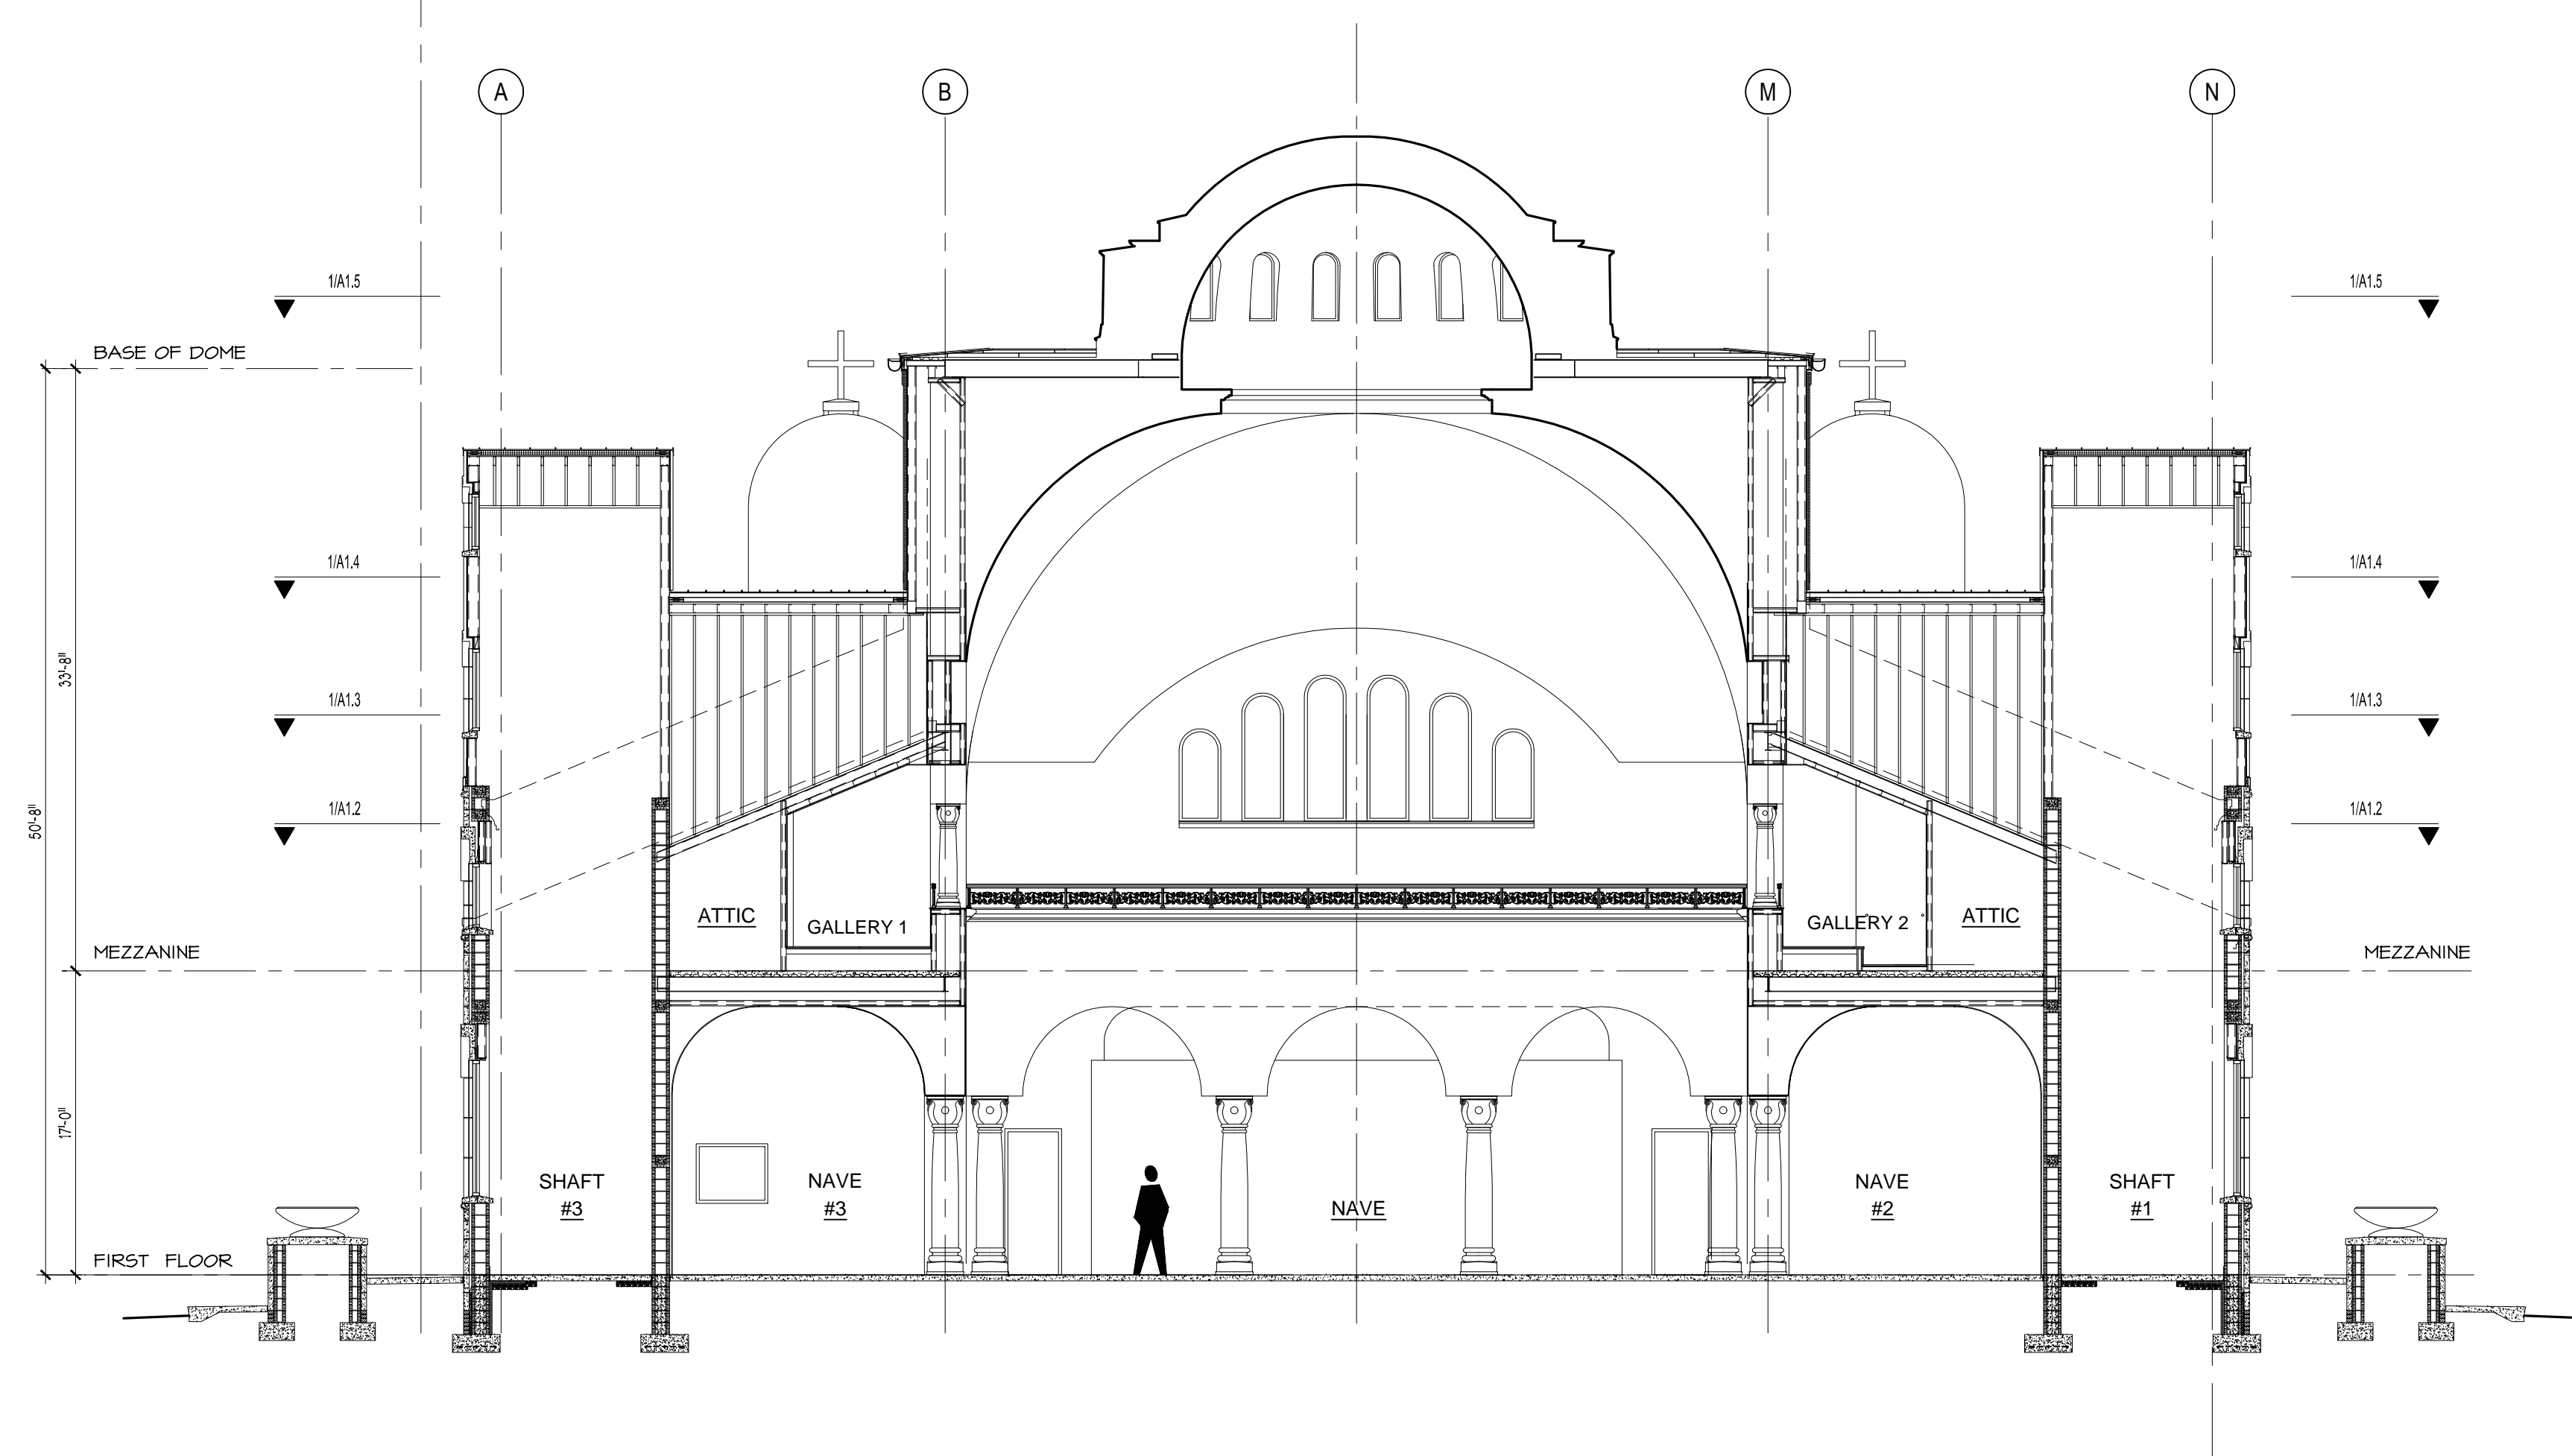

4 TRANSVERSE BUILDING SECTION 1/8"=1'-0"

Owner

Seal

BUILDING  
SECTIONS

Sheet Title

GREEK  
CHURCH

GREEK  
ORTHODOX  
PARISH

Project

Drawn By

Issue Date: 8-31-05

Drawing File Name

A3-3\_Bldg Sections.dwg

Revisions

No. Date

No. Date

No. Date

No. Date

Project Number

09-05

Building

SANCTUARY

Sheet Of

A3-3 38