



1 | LONGITUDINAL BUILDING SECTION 1/8"=1'-0"

SAMPLE ONLY

COPYRIGHT BY
CREATIVE CONCEPTS AND DESIGN, INC.

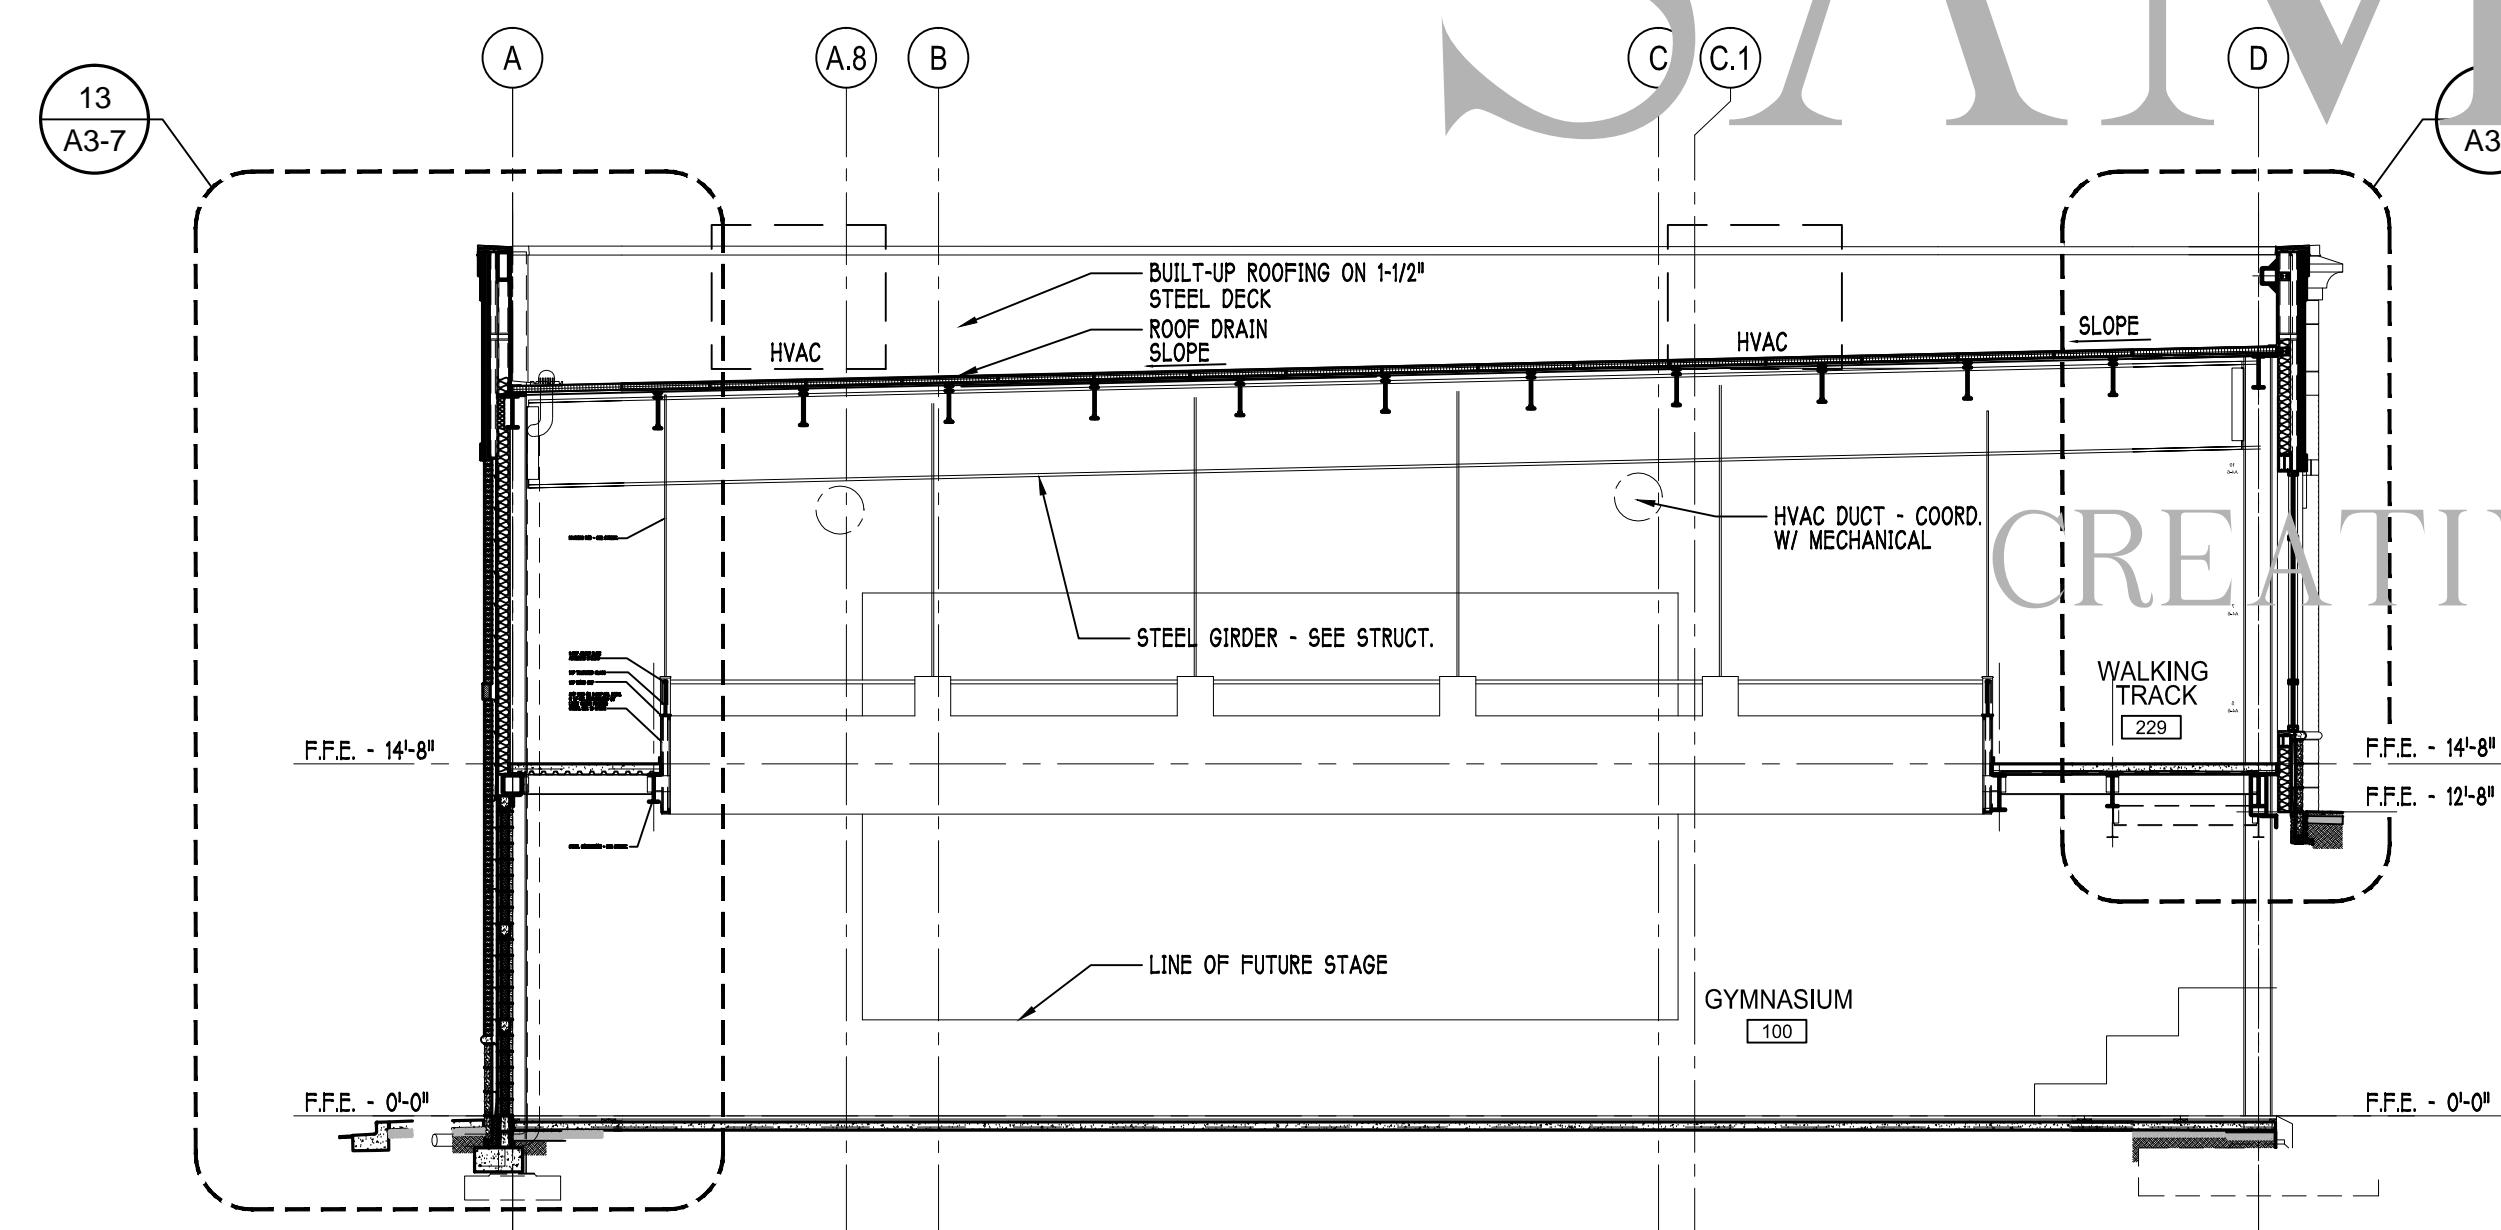

2 | TRANSVERSE BUILDING SECTION 1/8"=1'-0"

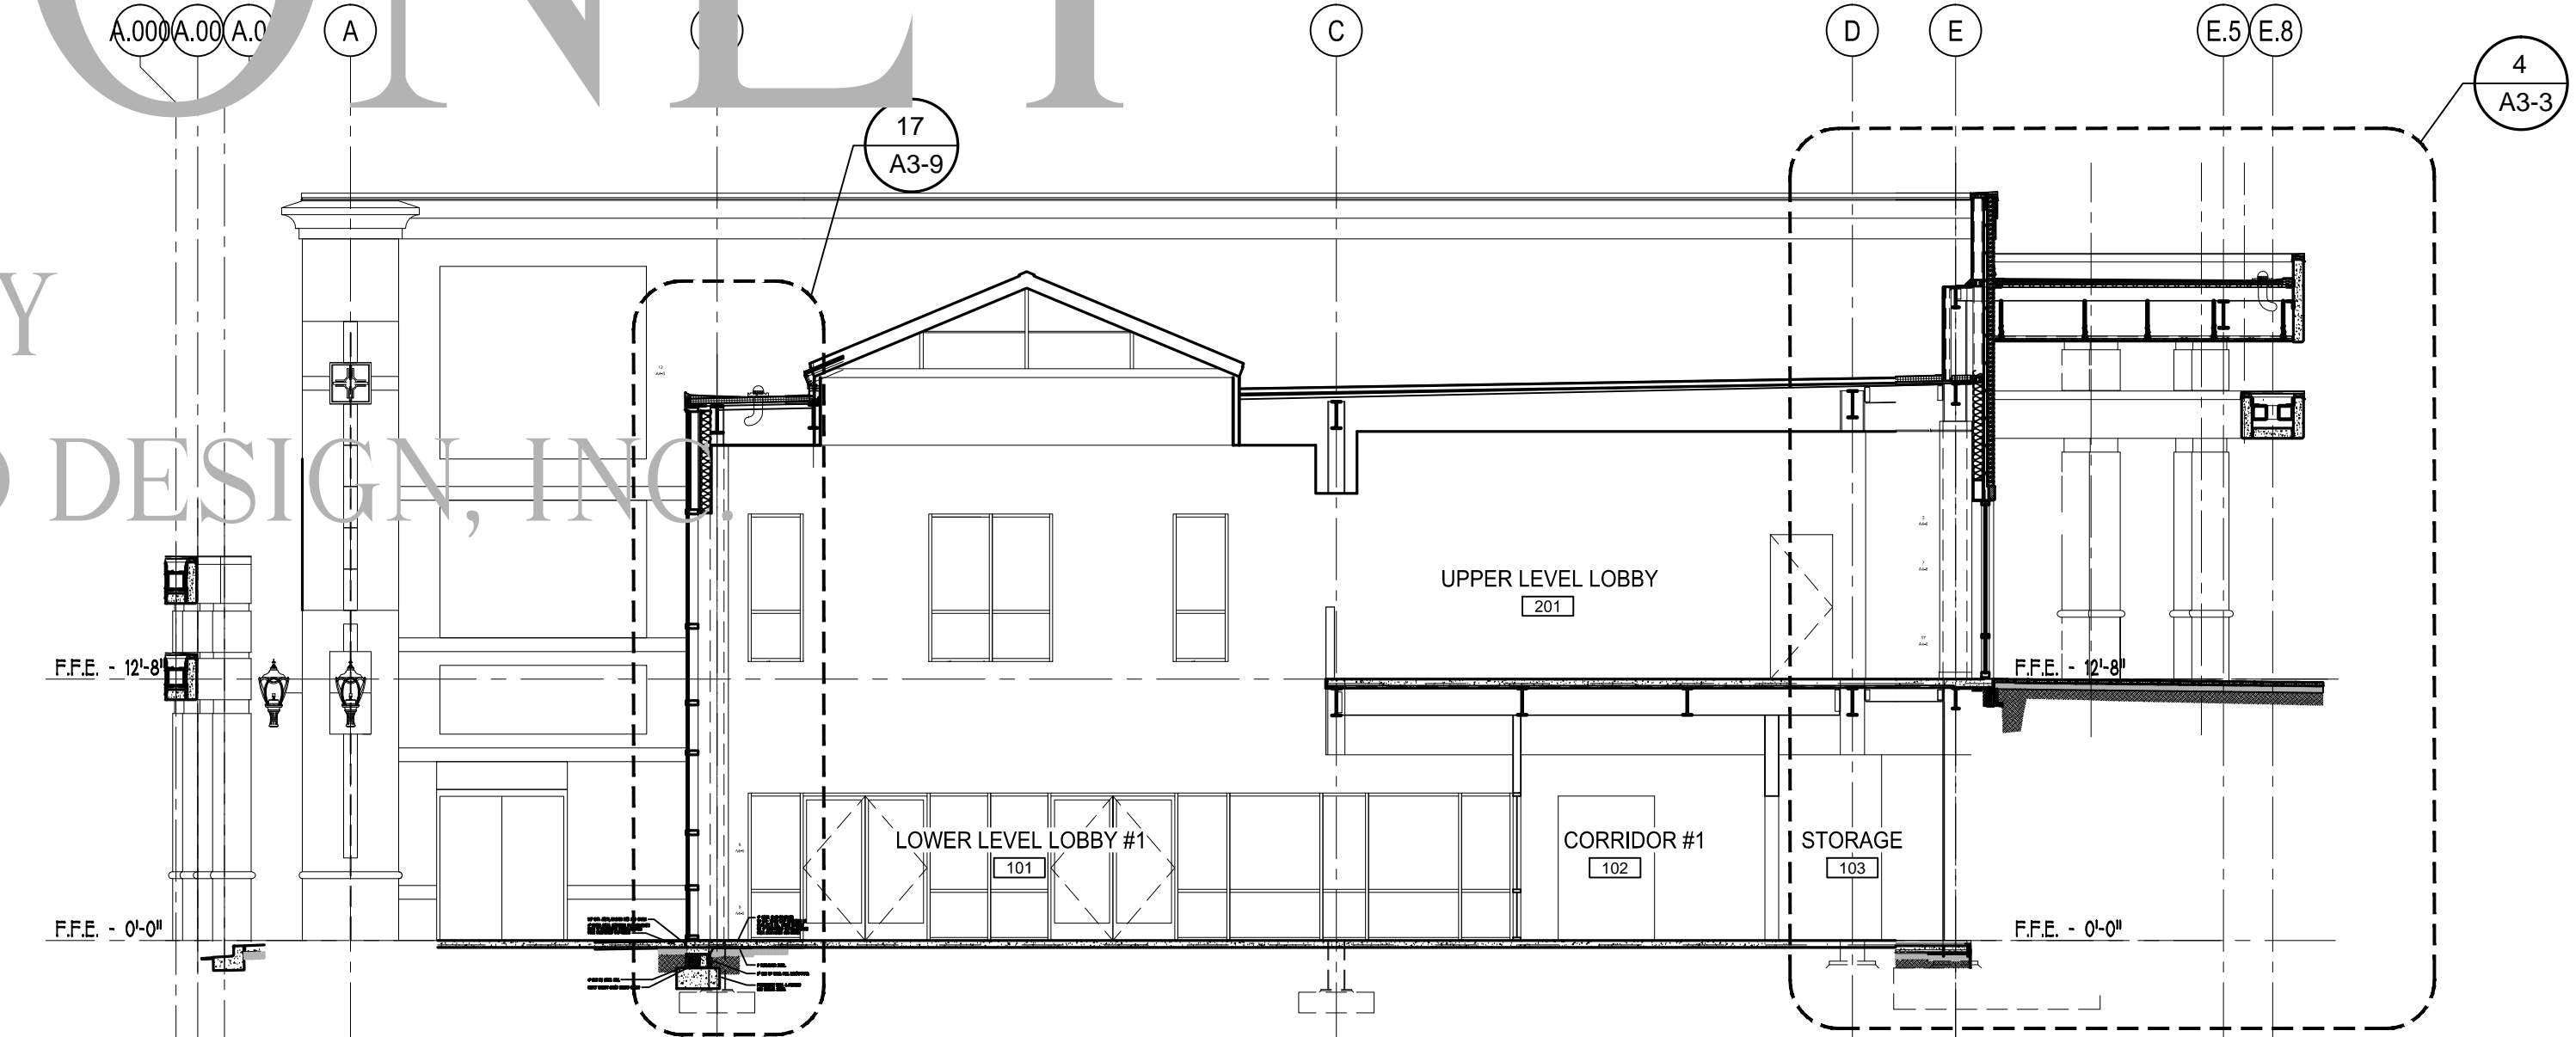

3 | TRANSVERSE BUILDING SECTION 1/8"=1'-0"

Owner

Seal

BUILDING
SECTIONS

Sheet Title

MINISTRY
CENTER
ADDITION

Project

Drawn By

Issue Date:

Drawing File Name

Revisions

No.	Date
No.	Date
No.	Date
No.	Date

Project Number

Building

Sheet Of

A3-1