


1 LONGITUDINAL BUILDING SECTION 1/8"=1'-0"

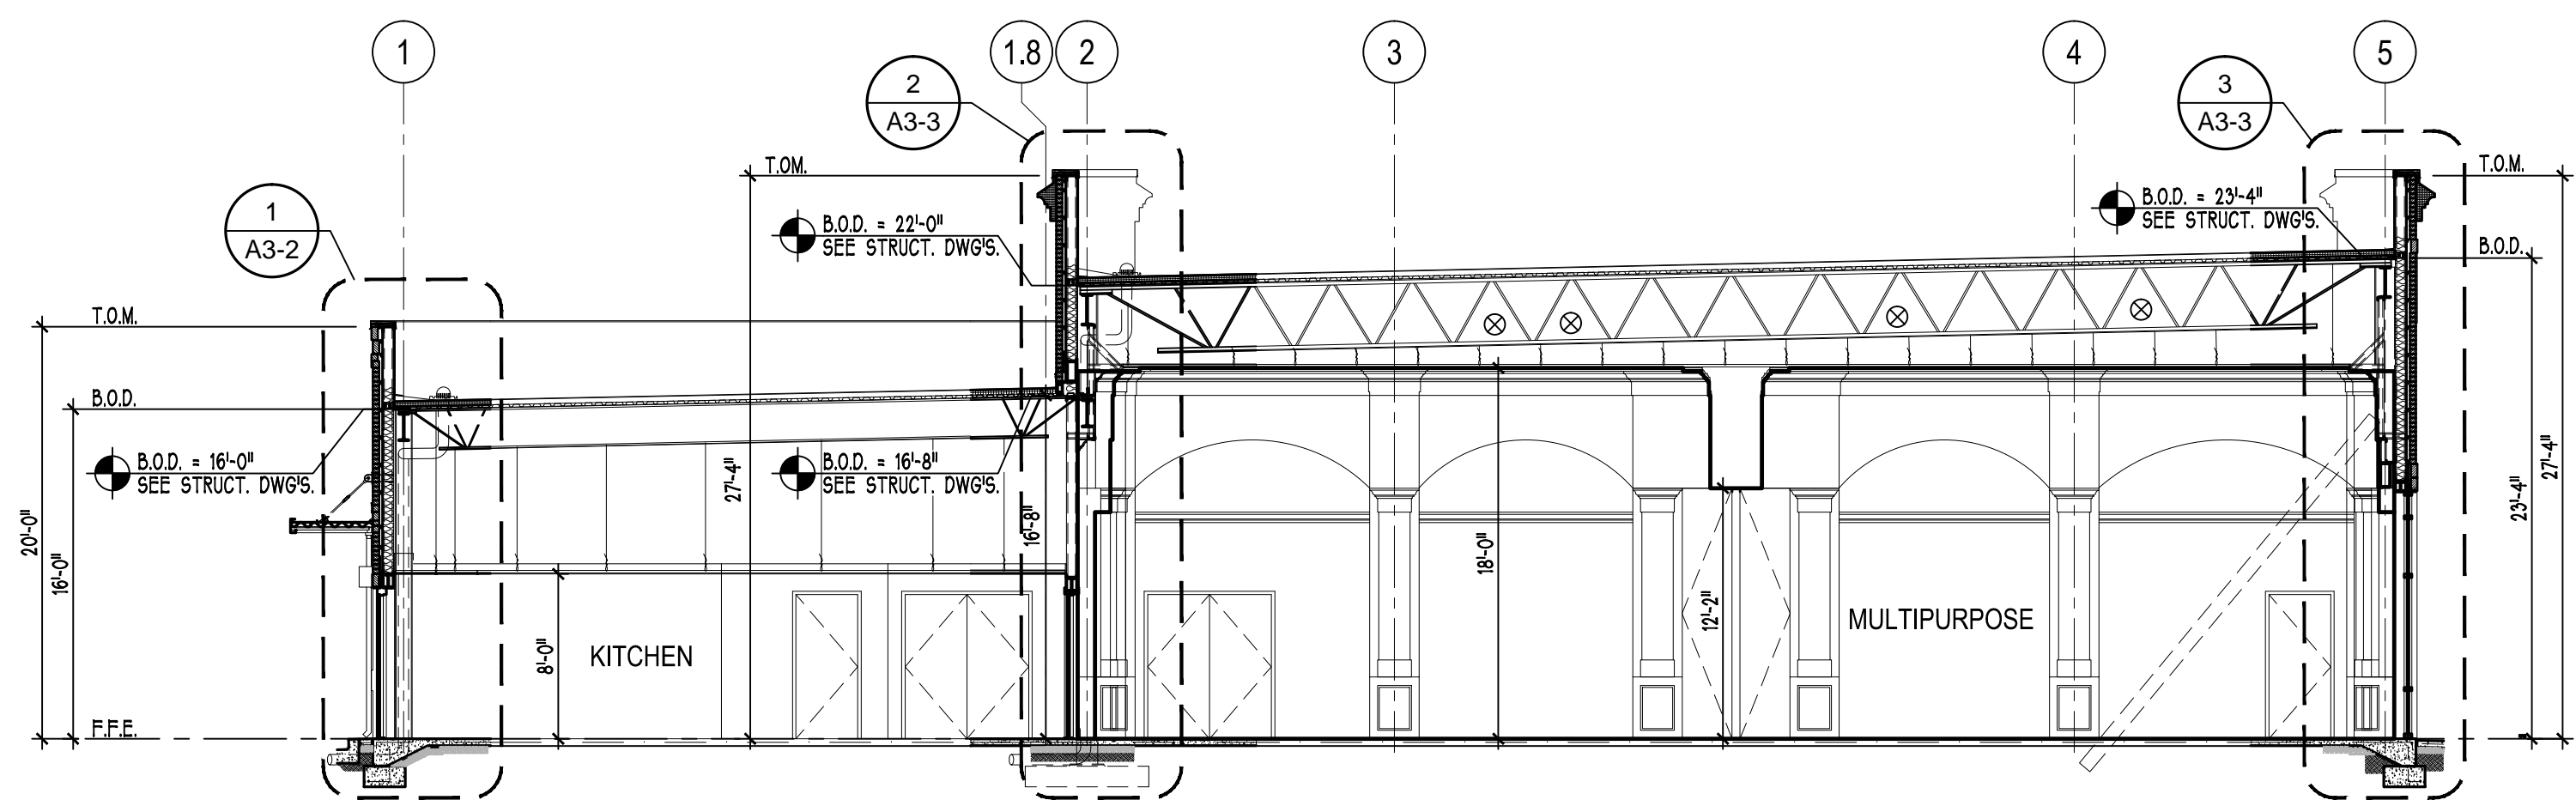

2 TRANSVERSE BUILDING SECTION 1/8"=1'-0"

SAMPLE ONLY

COPYRIGHT BY
CREATIVE CONCEPTS AND DESIGN, INC.

Owner

BUILDING SECTIONS

Sheet Title

Seal

MULTI-PURPOSE BUILDING

Project

Drawn By

Issue Date:

Drawing File Name

Revisions

No.	Date

Project Number

Building

Sheet

A3-1