




STAIR 2 SECTION

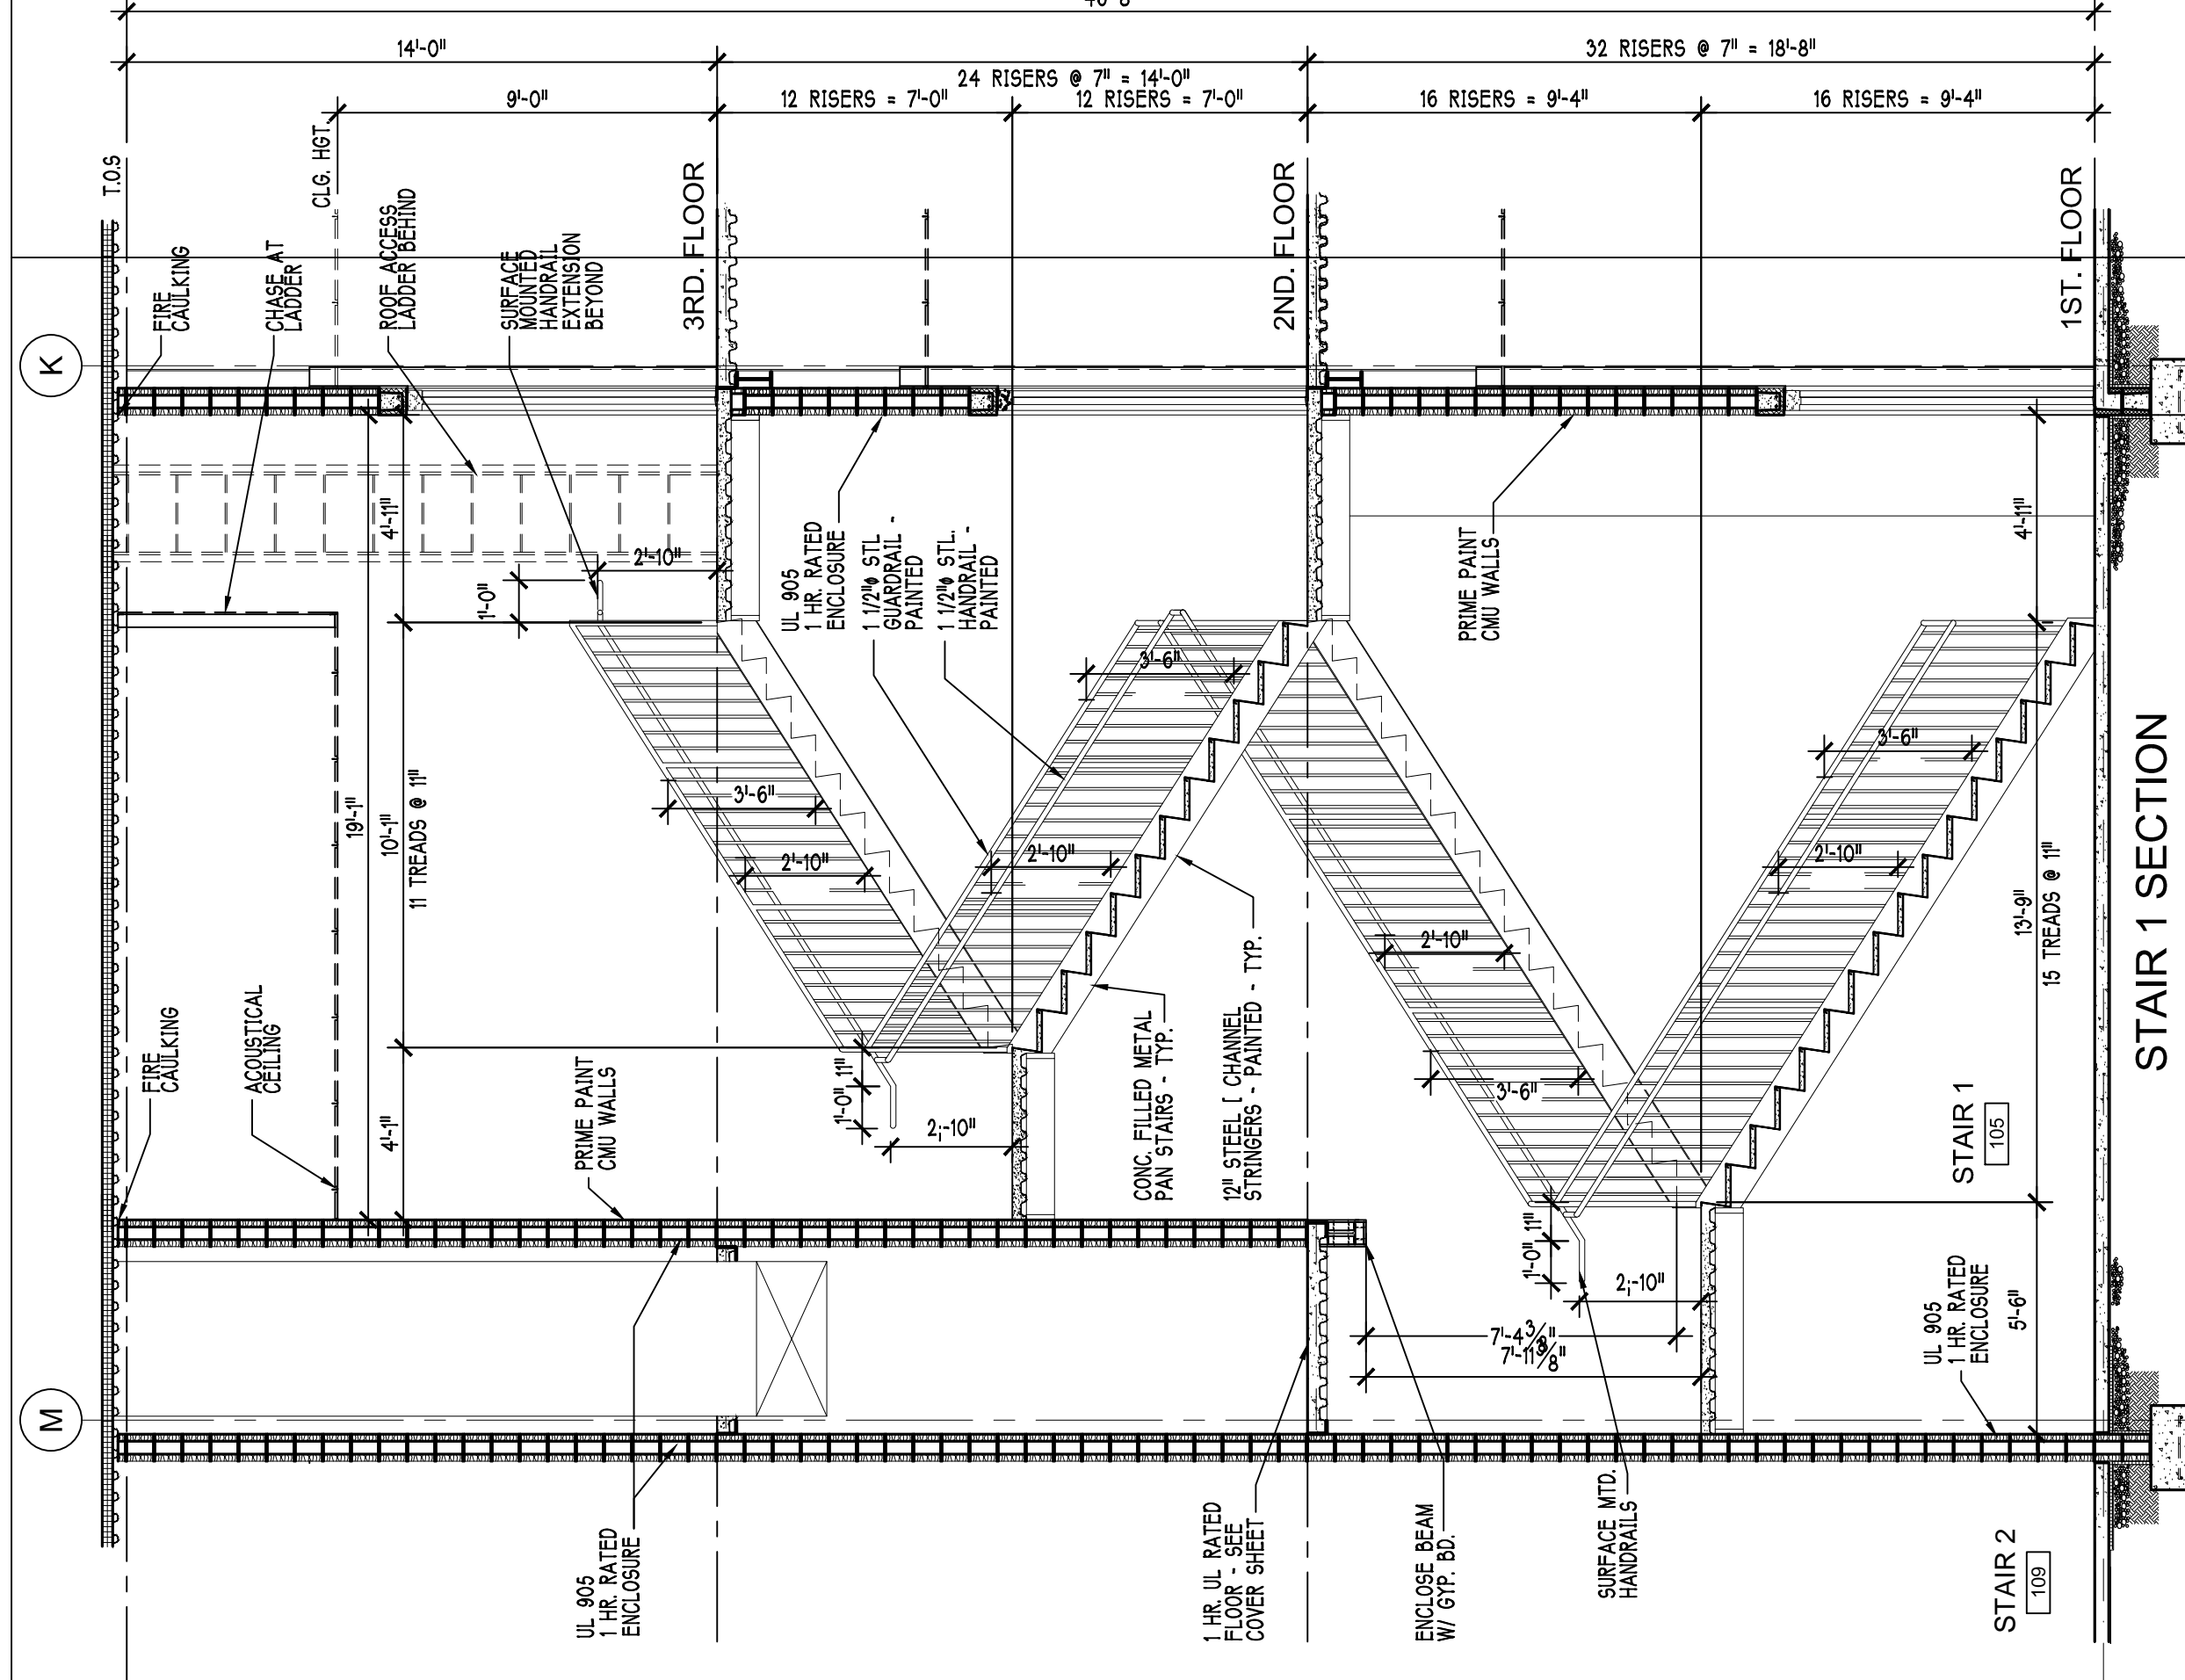

STAIR 1 SECTION

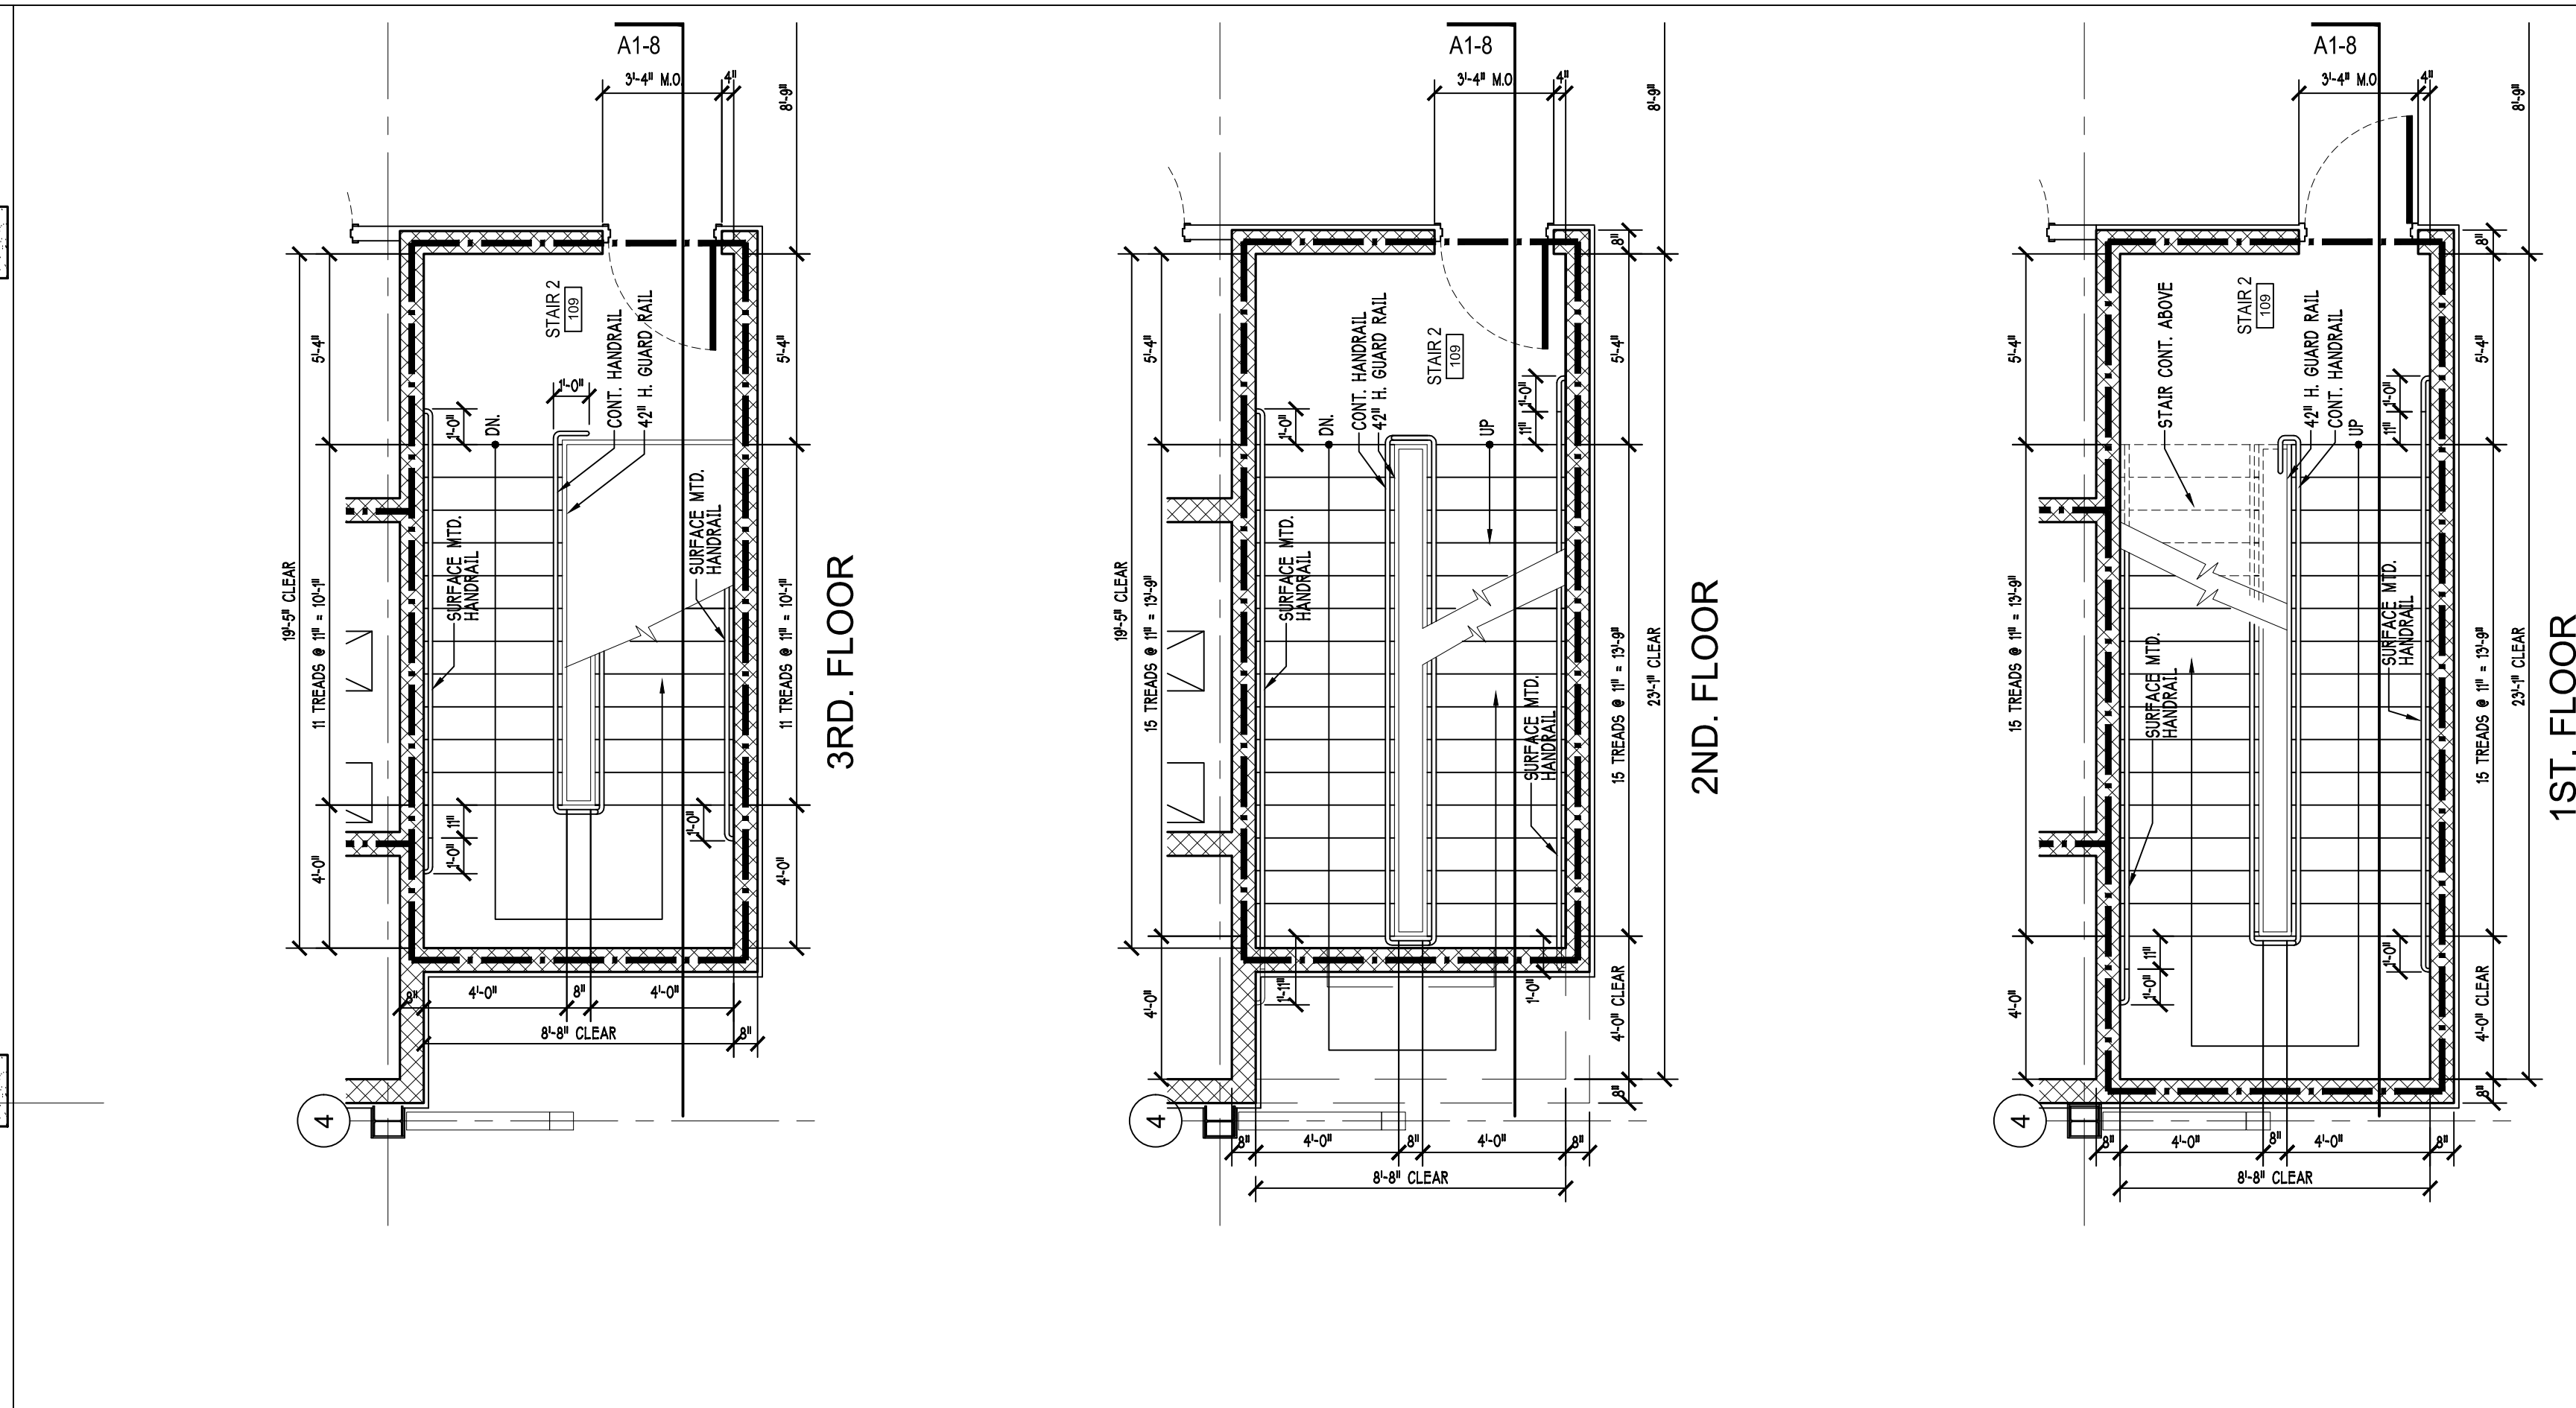

3RD. FLOOR

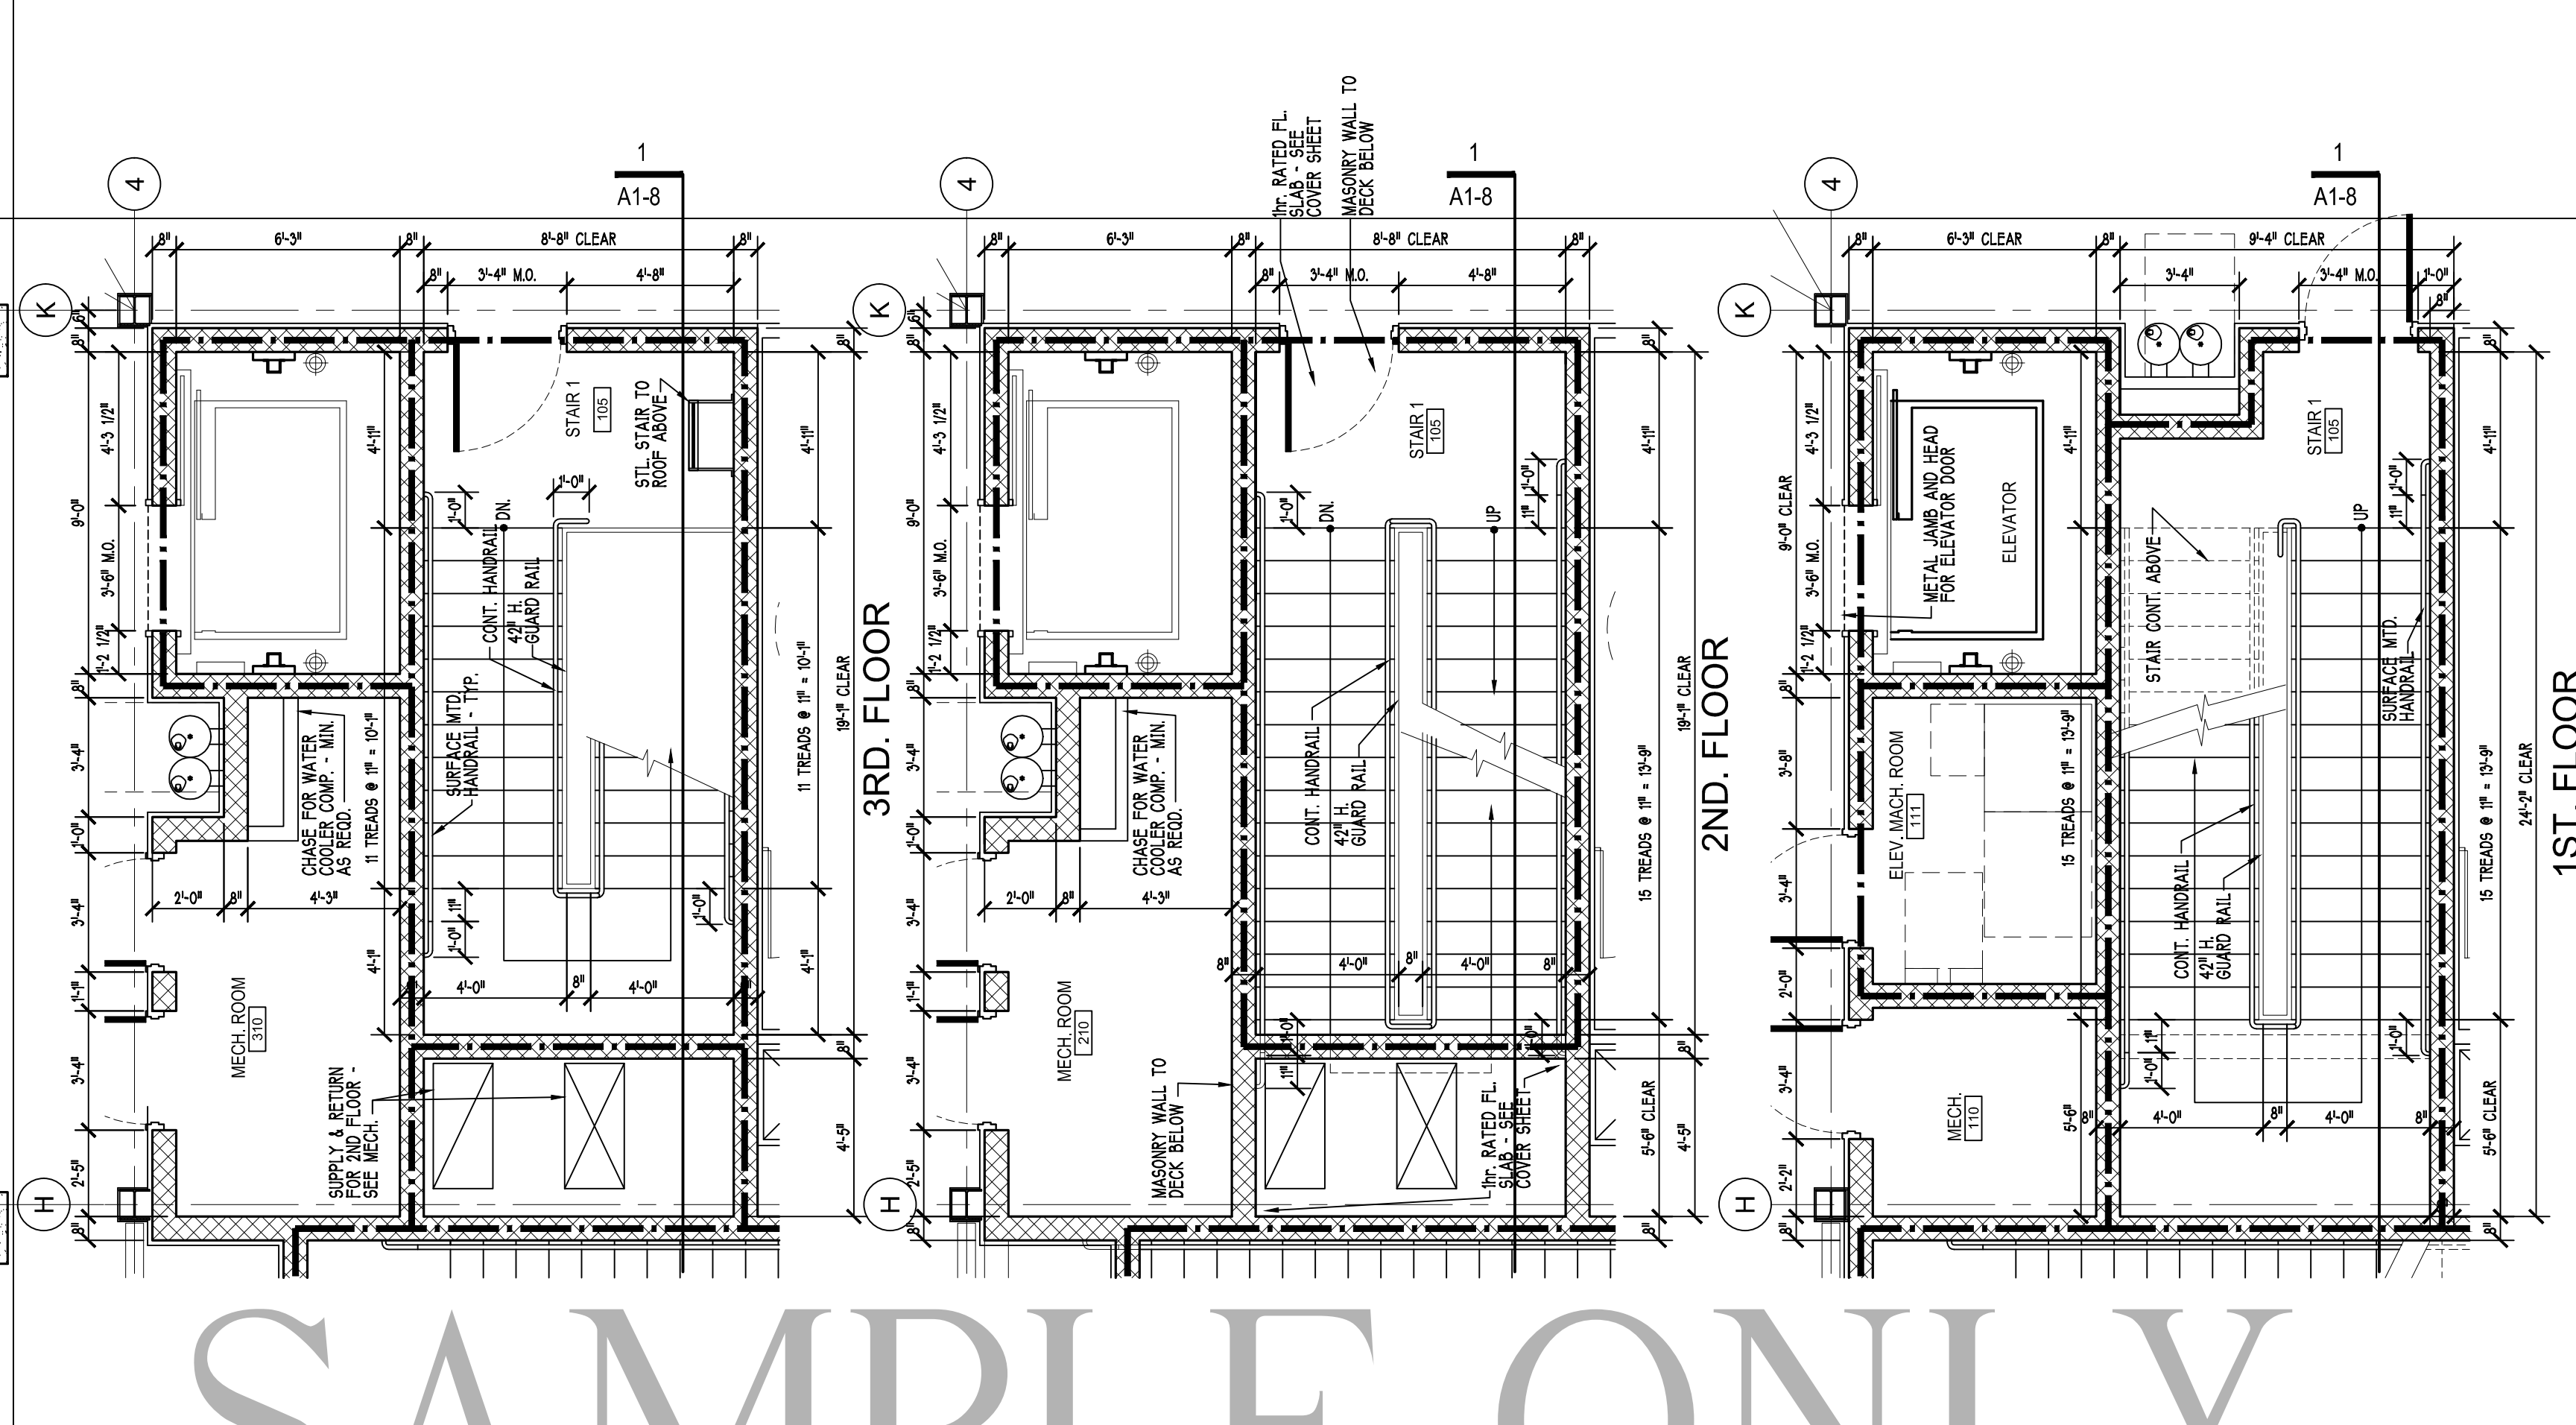

3RD. FLOOR

2ND. FLOOR

1ST. FLOOR

PRELIMINARY NOT FOR CONSTRUCTION

ISSUED FOR BIDDING

ISSUED FOR PERMIT

ISSUED FOR CONSTRUCTION

Owner

ENLARGED STAIR PLANS AND SECTIONS

Sheet Title

MULTI-STORY BUILDING ADDITION

Project

Drawn By

Issue Date:

Drawing File Name

Revisions

No.	Date

Project Number

Building

Sheet Of

A1-8

SAMPLE ONLY

COPYRIGHT BY

CREATIVE CONCEPTS AND DESIGN, INC.