




**1** Stair Plan  
3/8" = 1'-0"

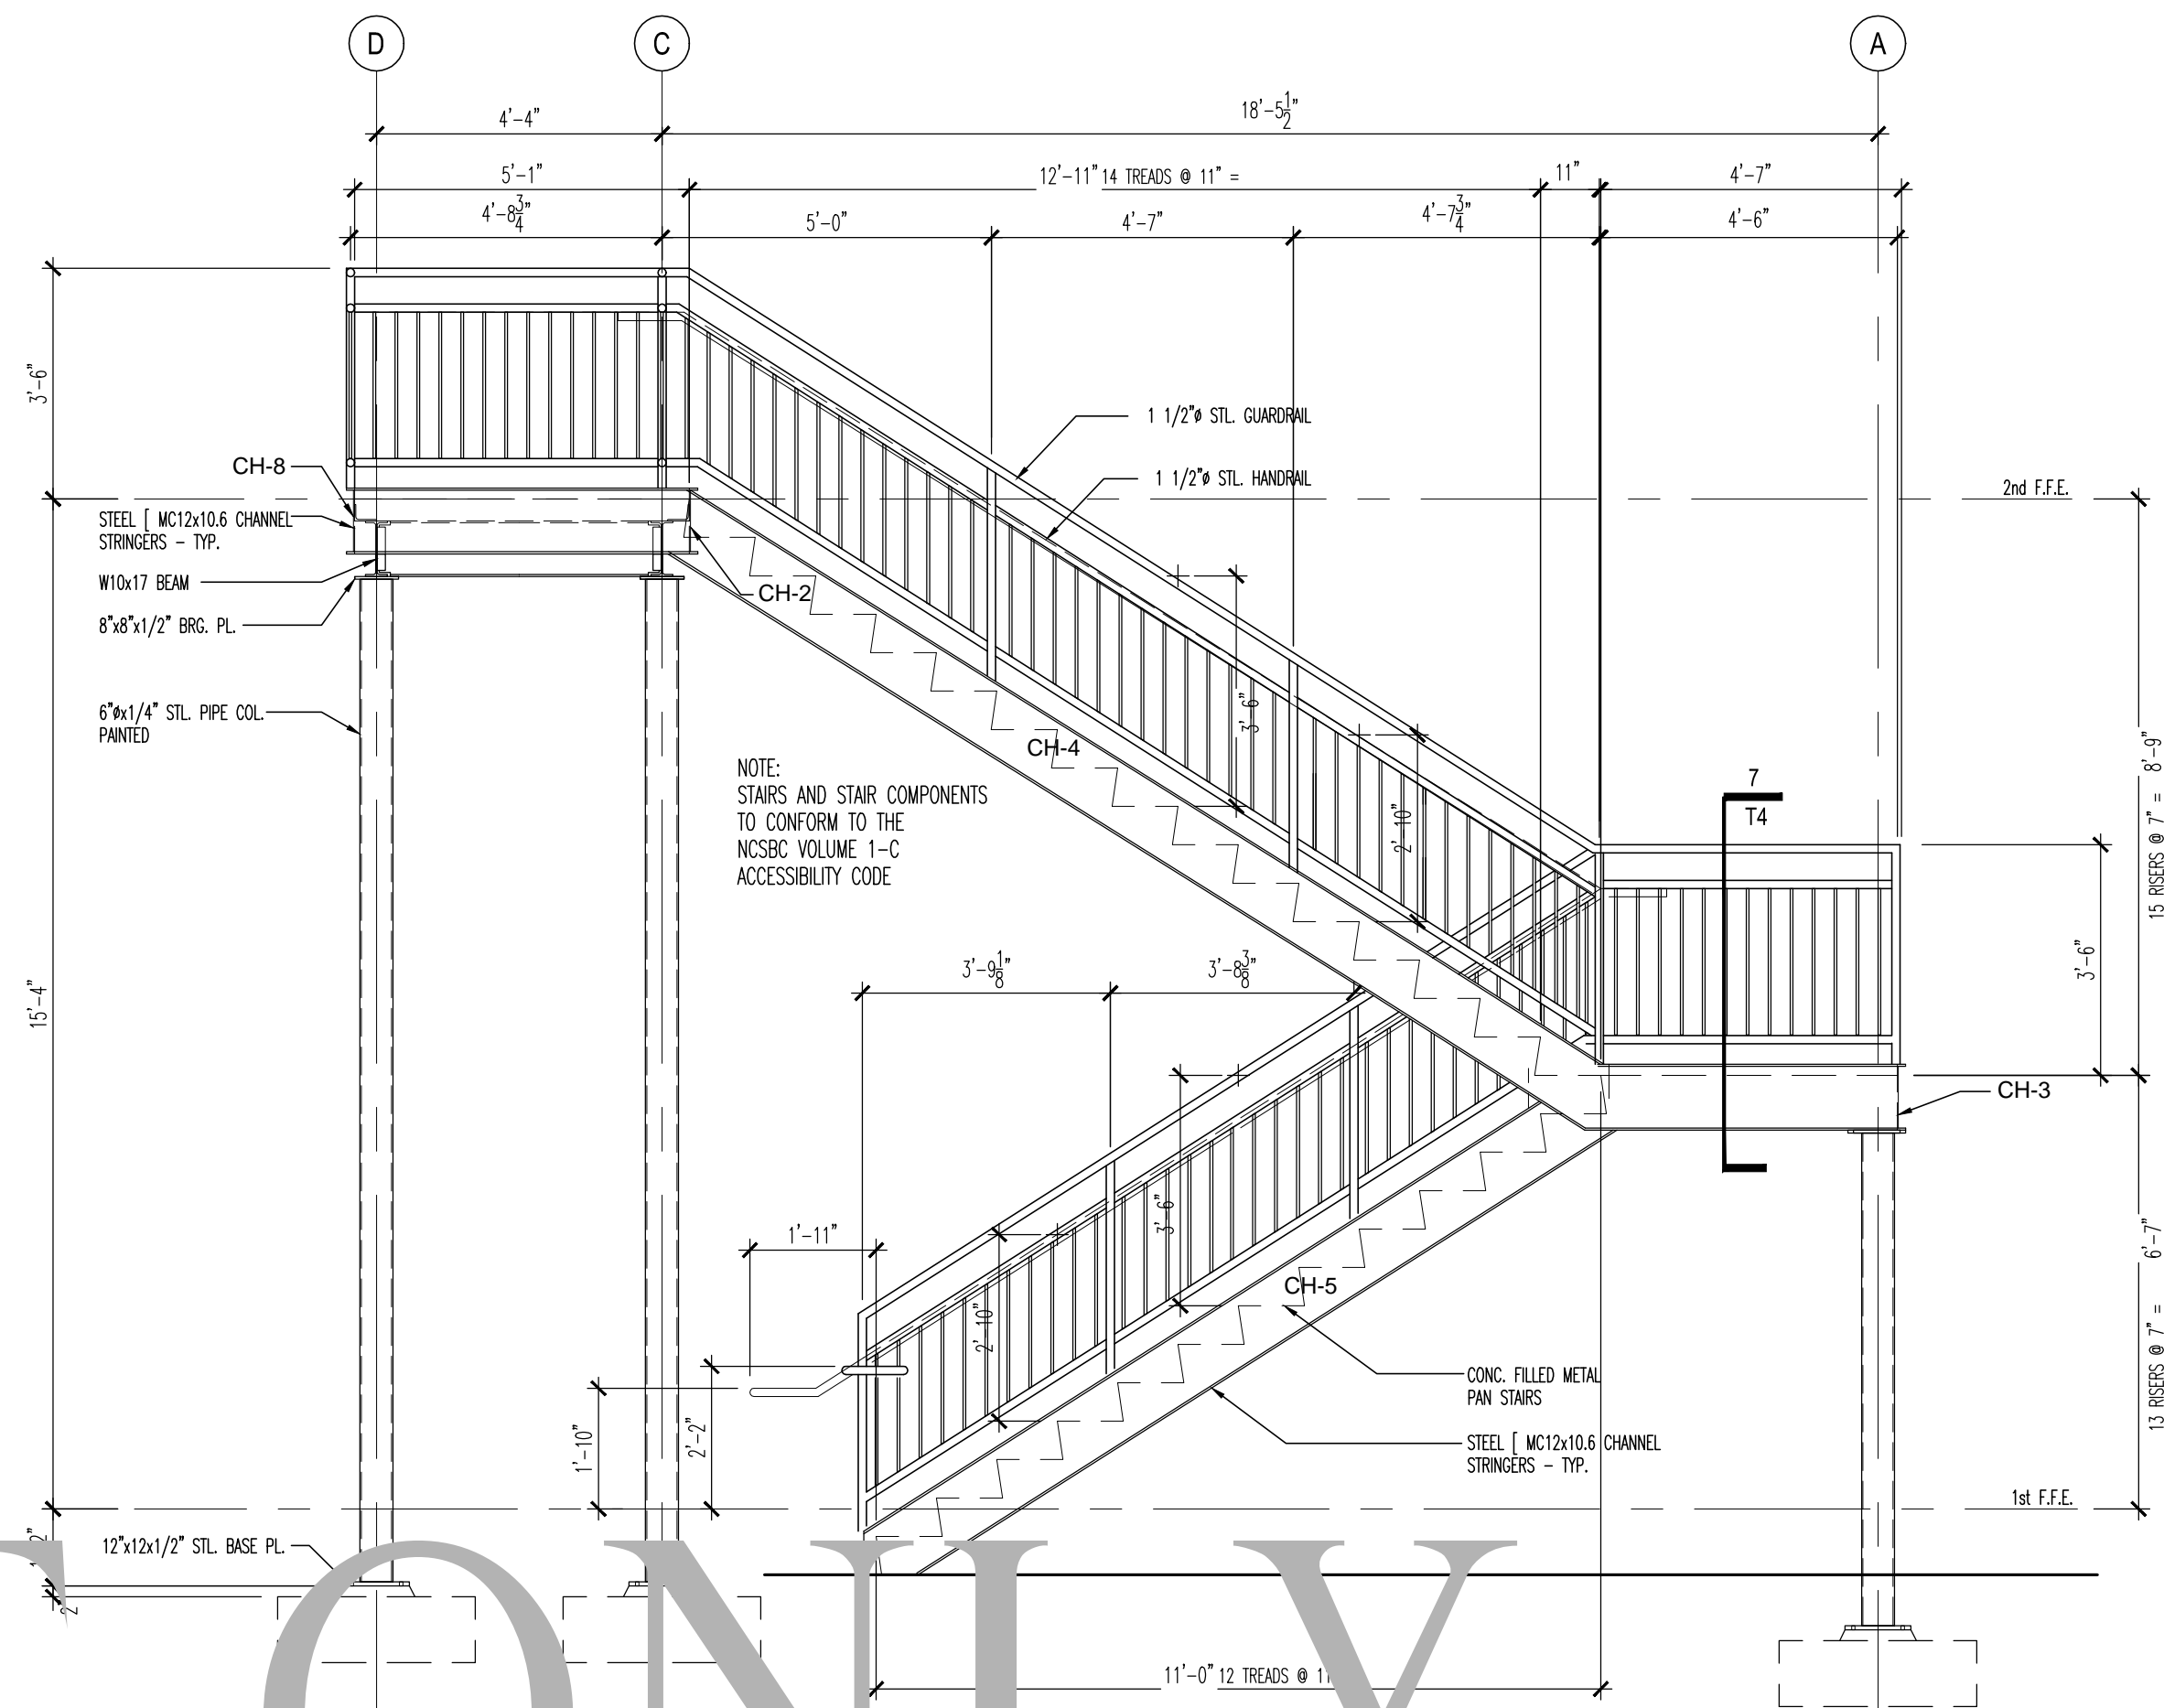


**2** Stair Elevation  
3/8" = 1'-0"

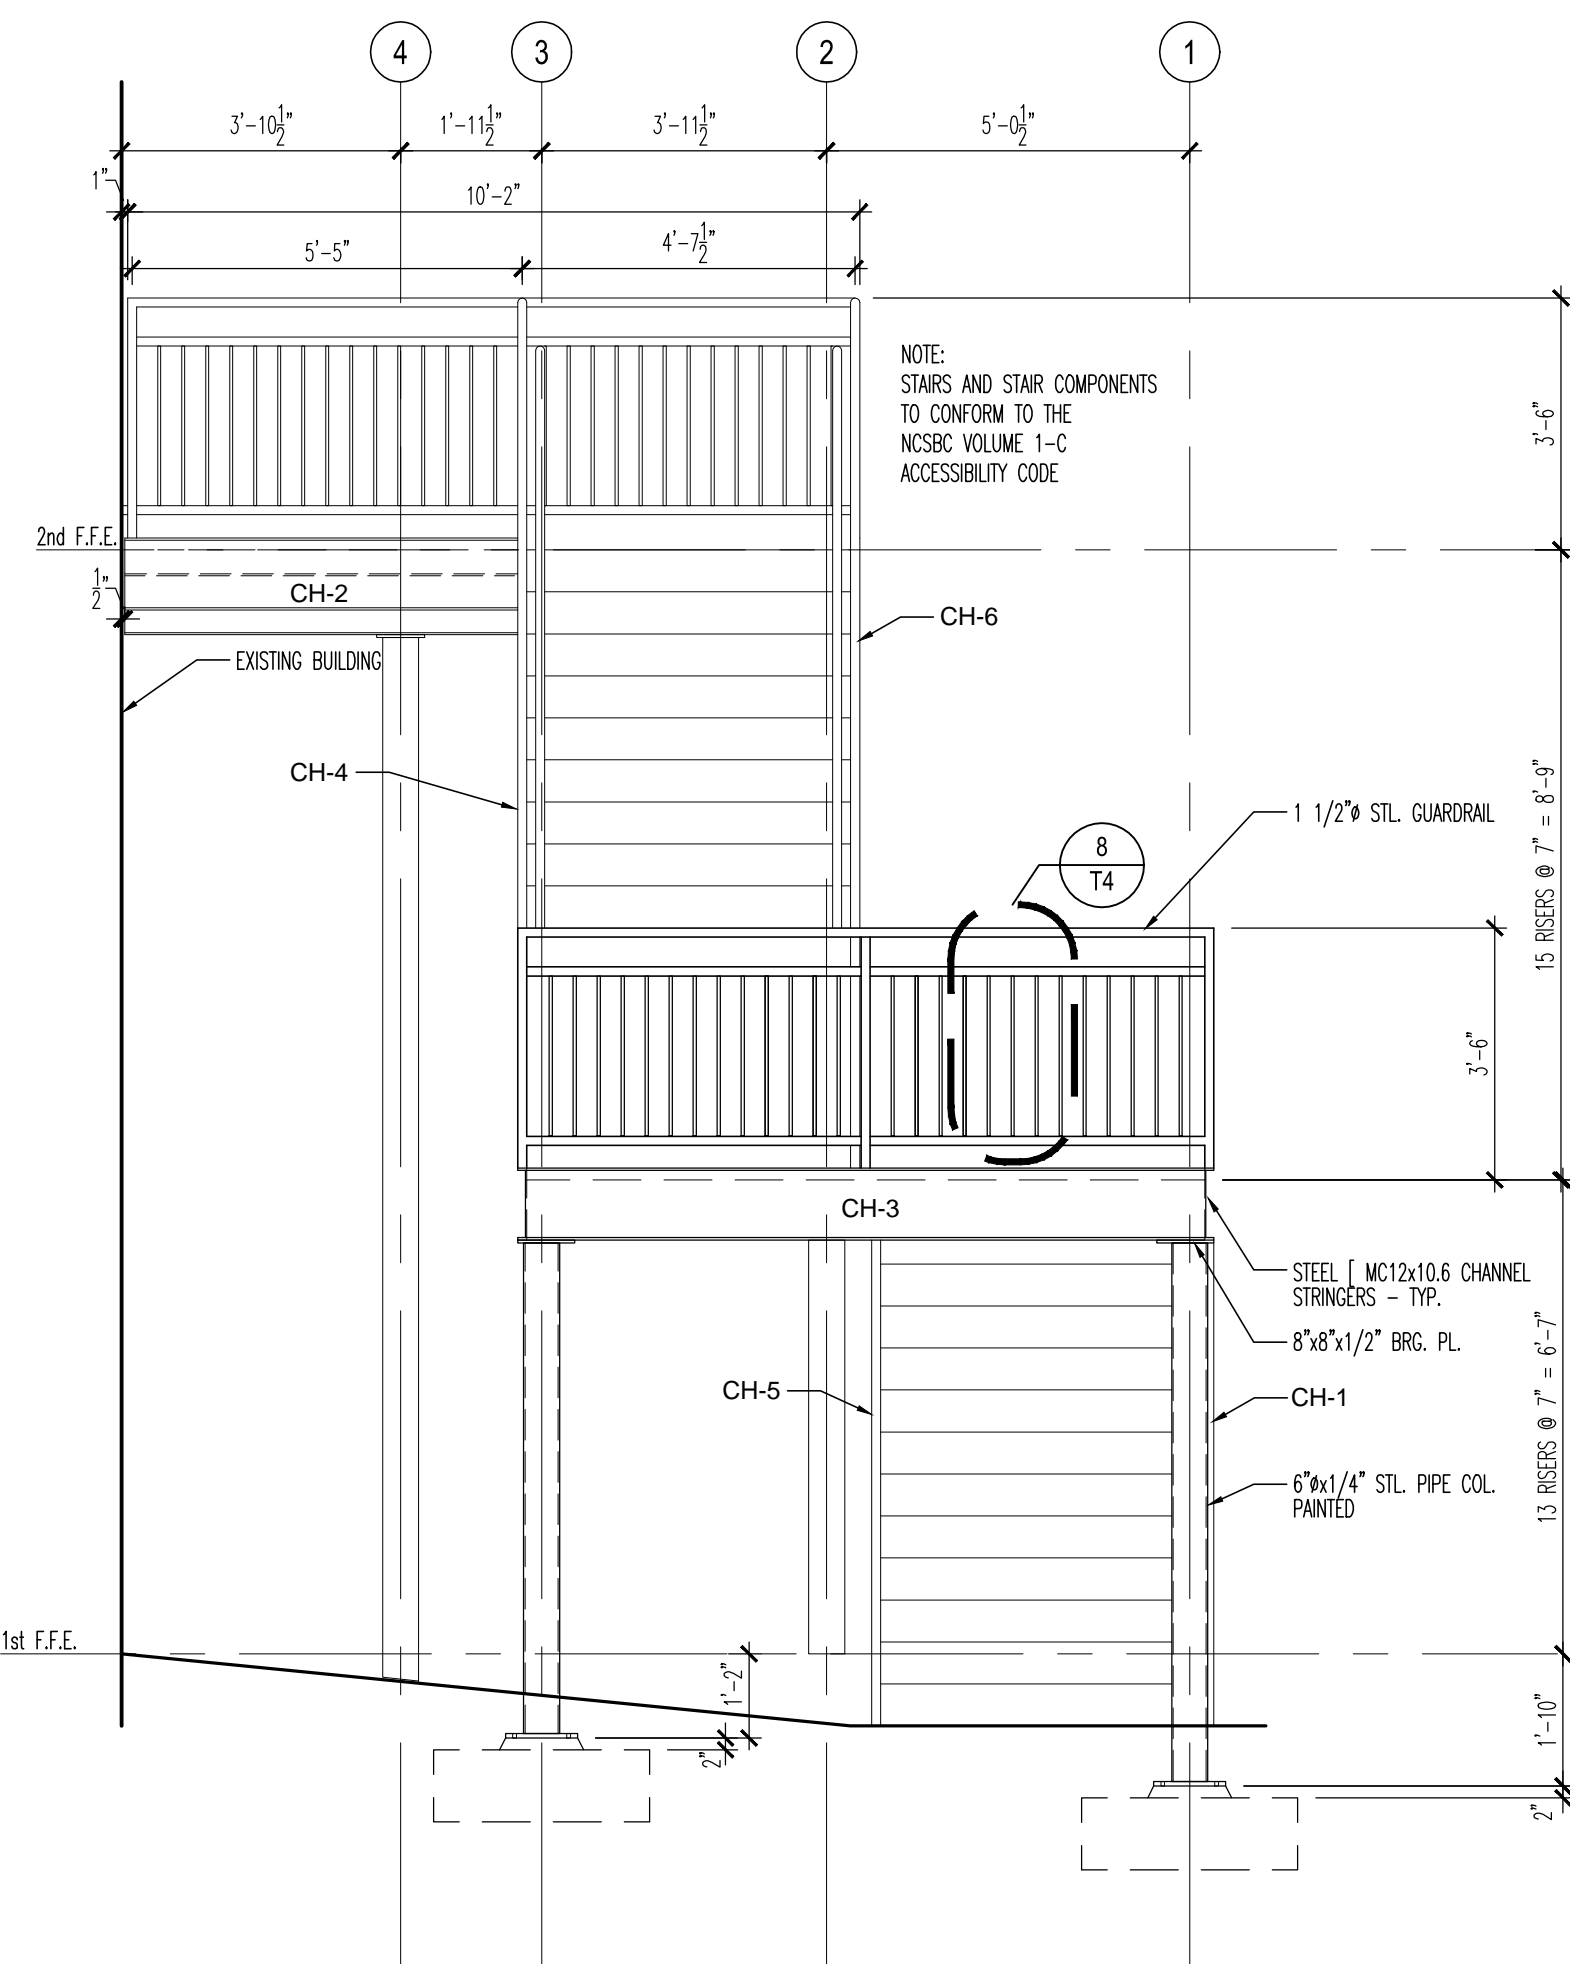

**3** Stair Elevation  
3/8" = 1'-0"

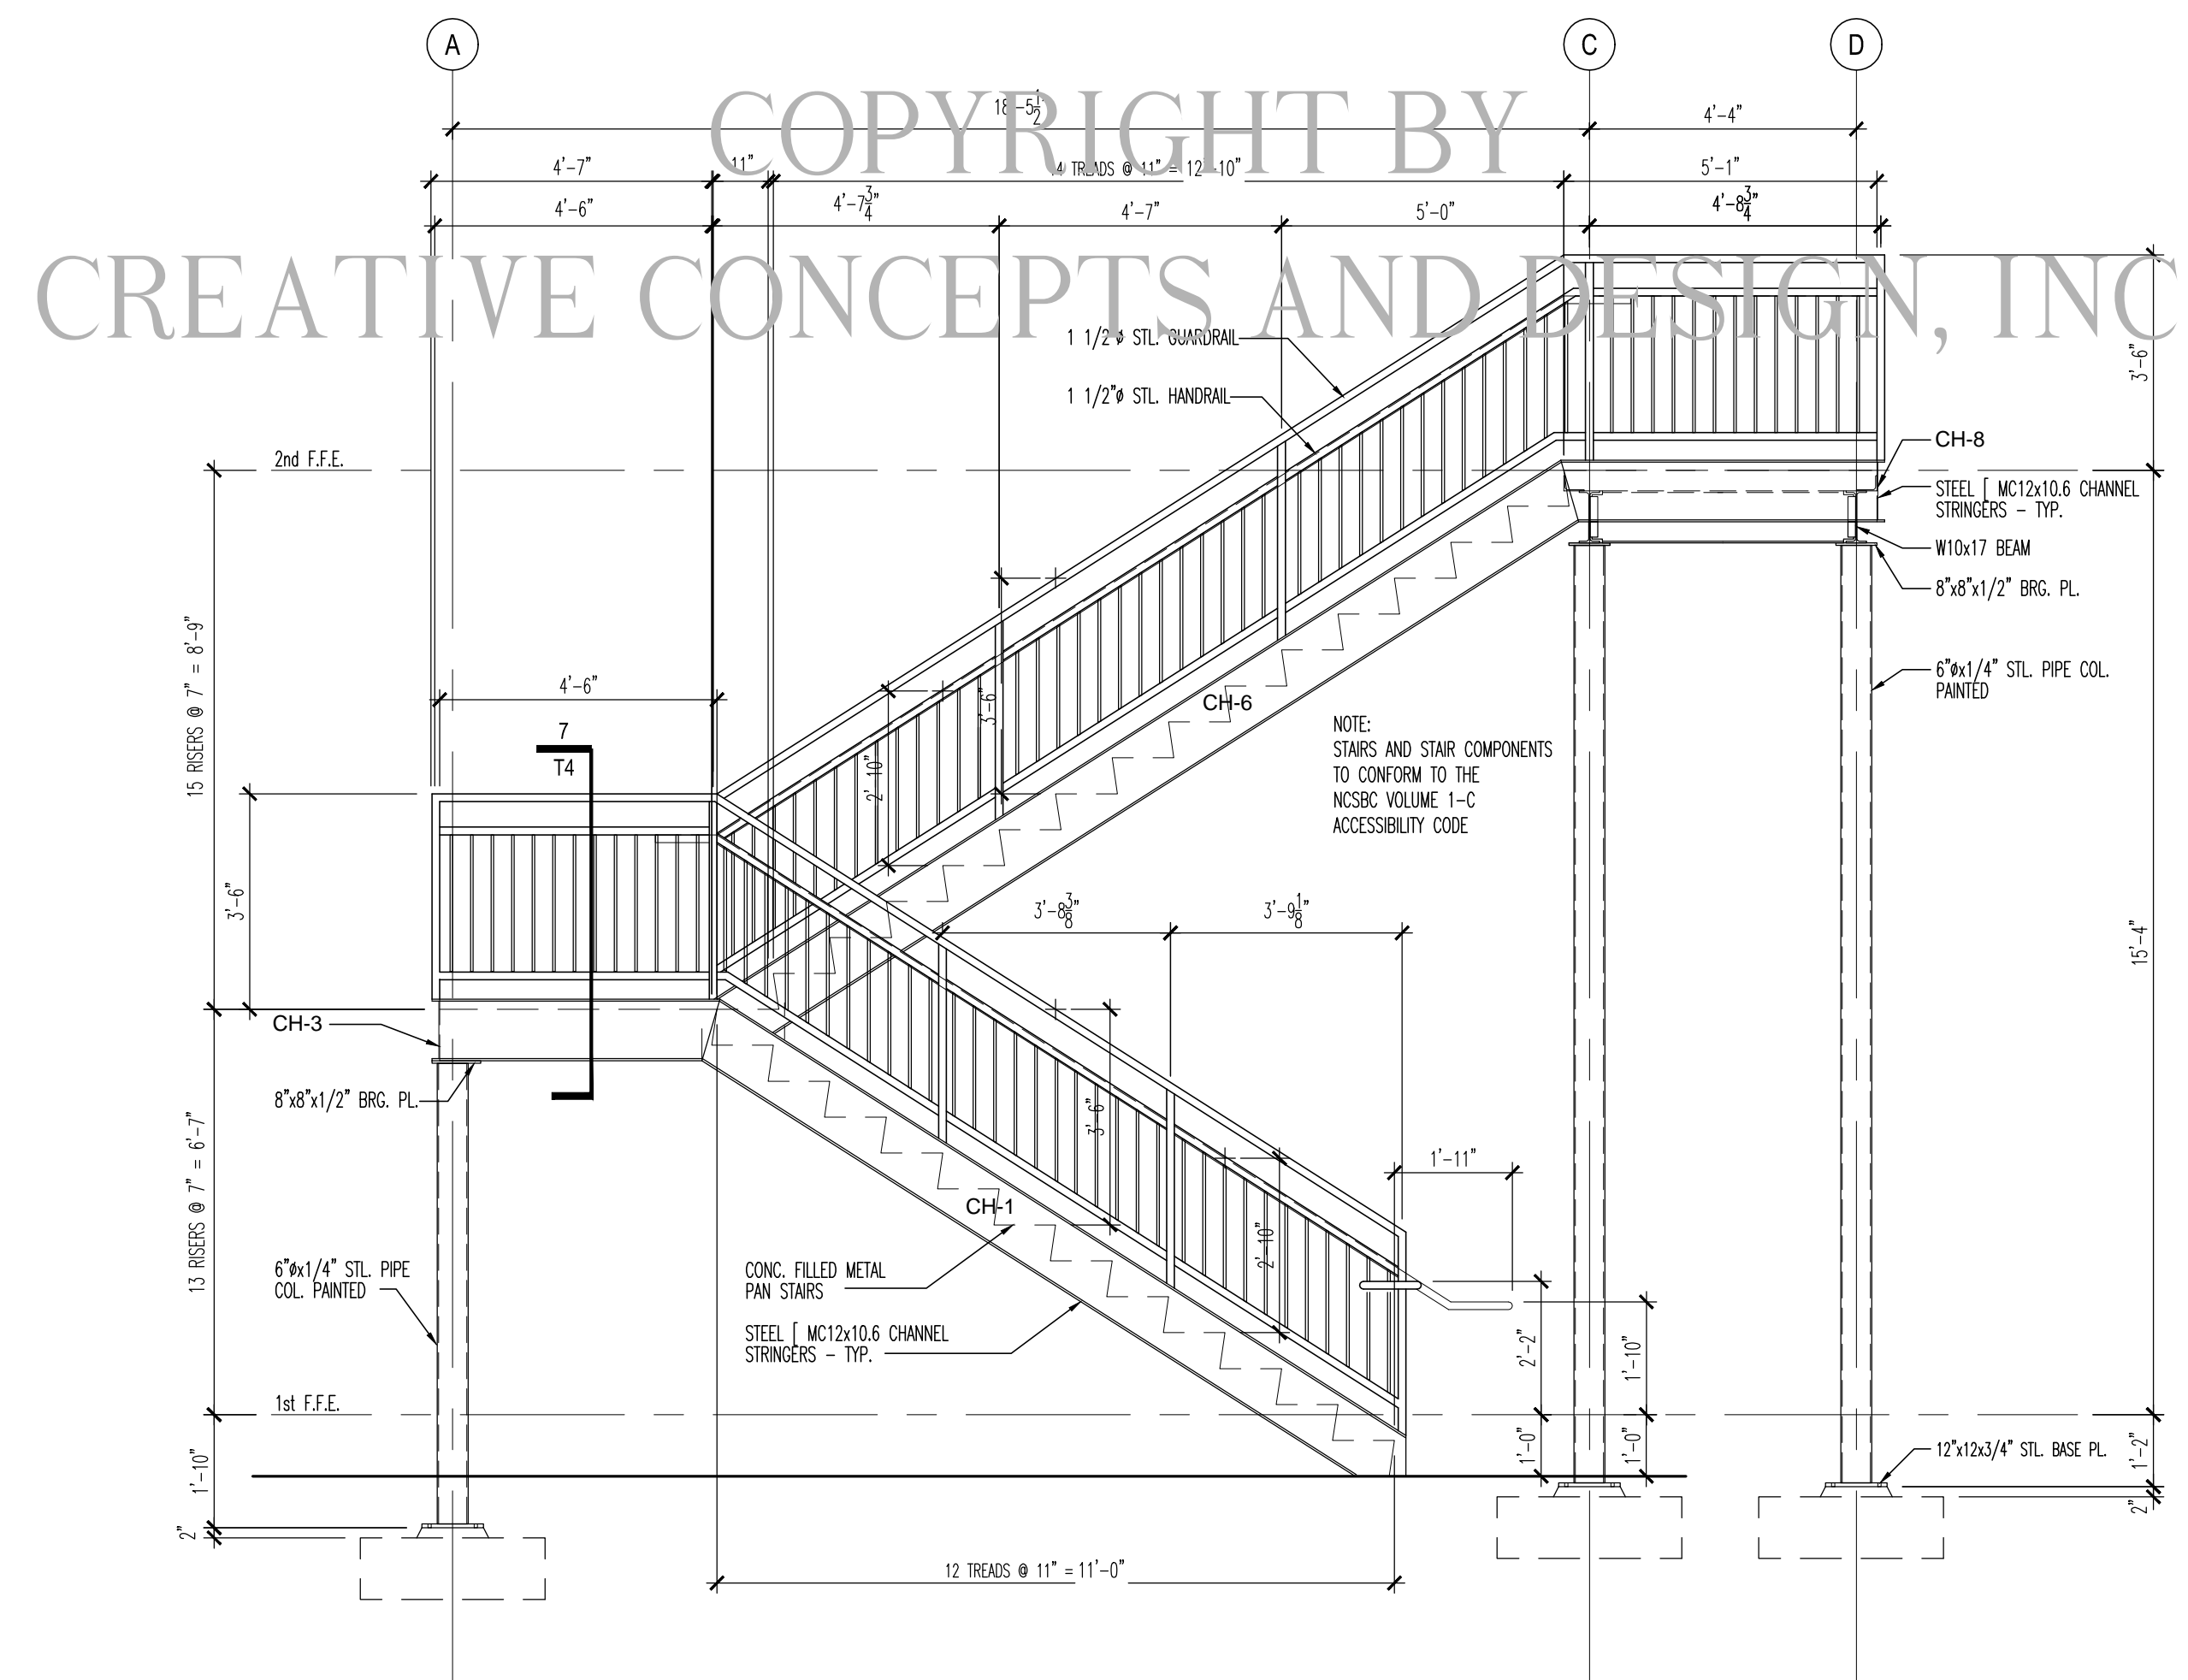

**4** Stair Elevation  
3/8" = 1'-0"

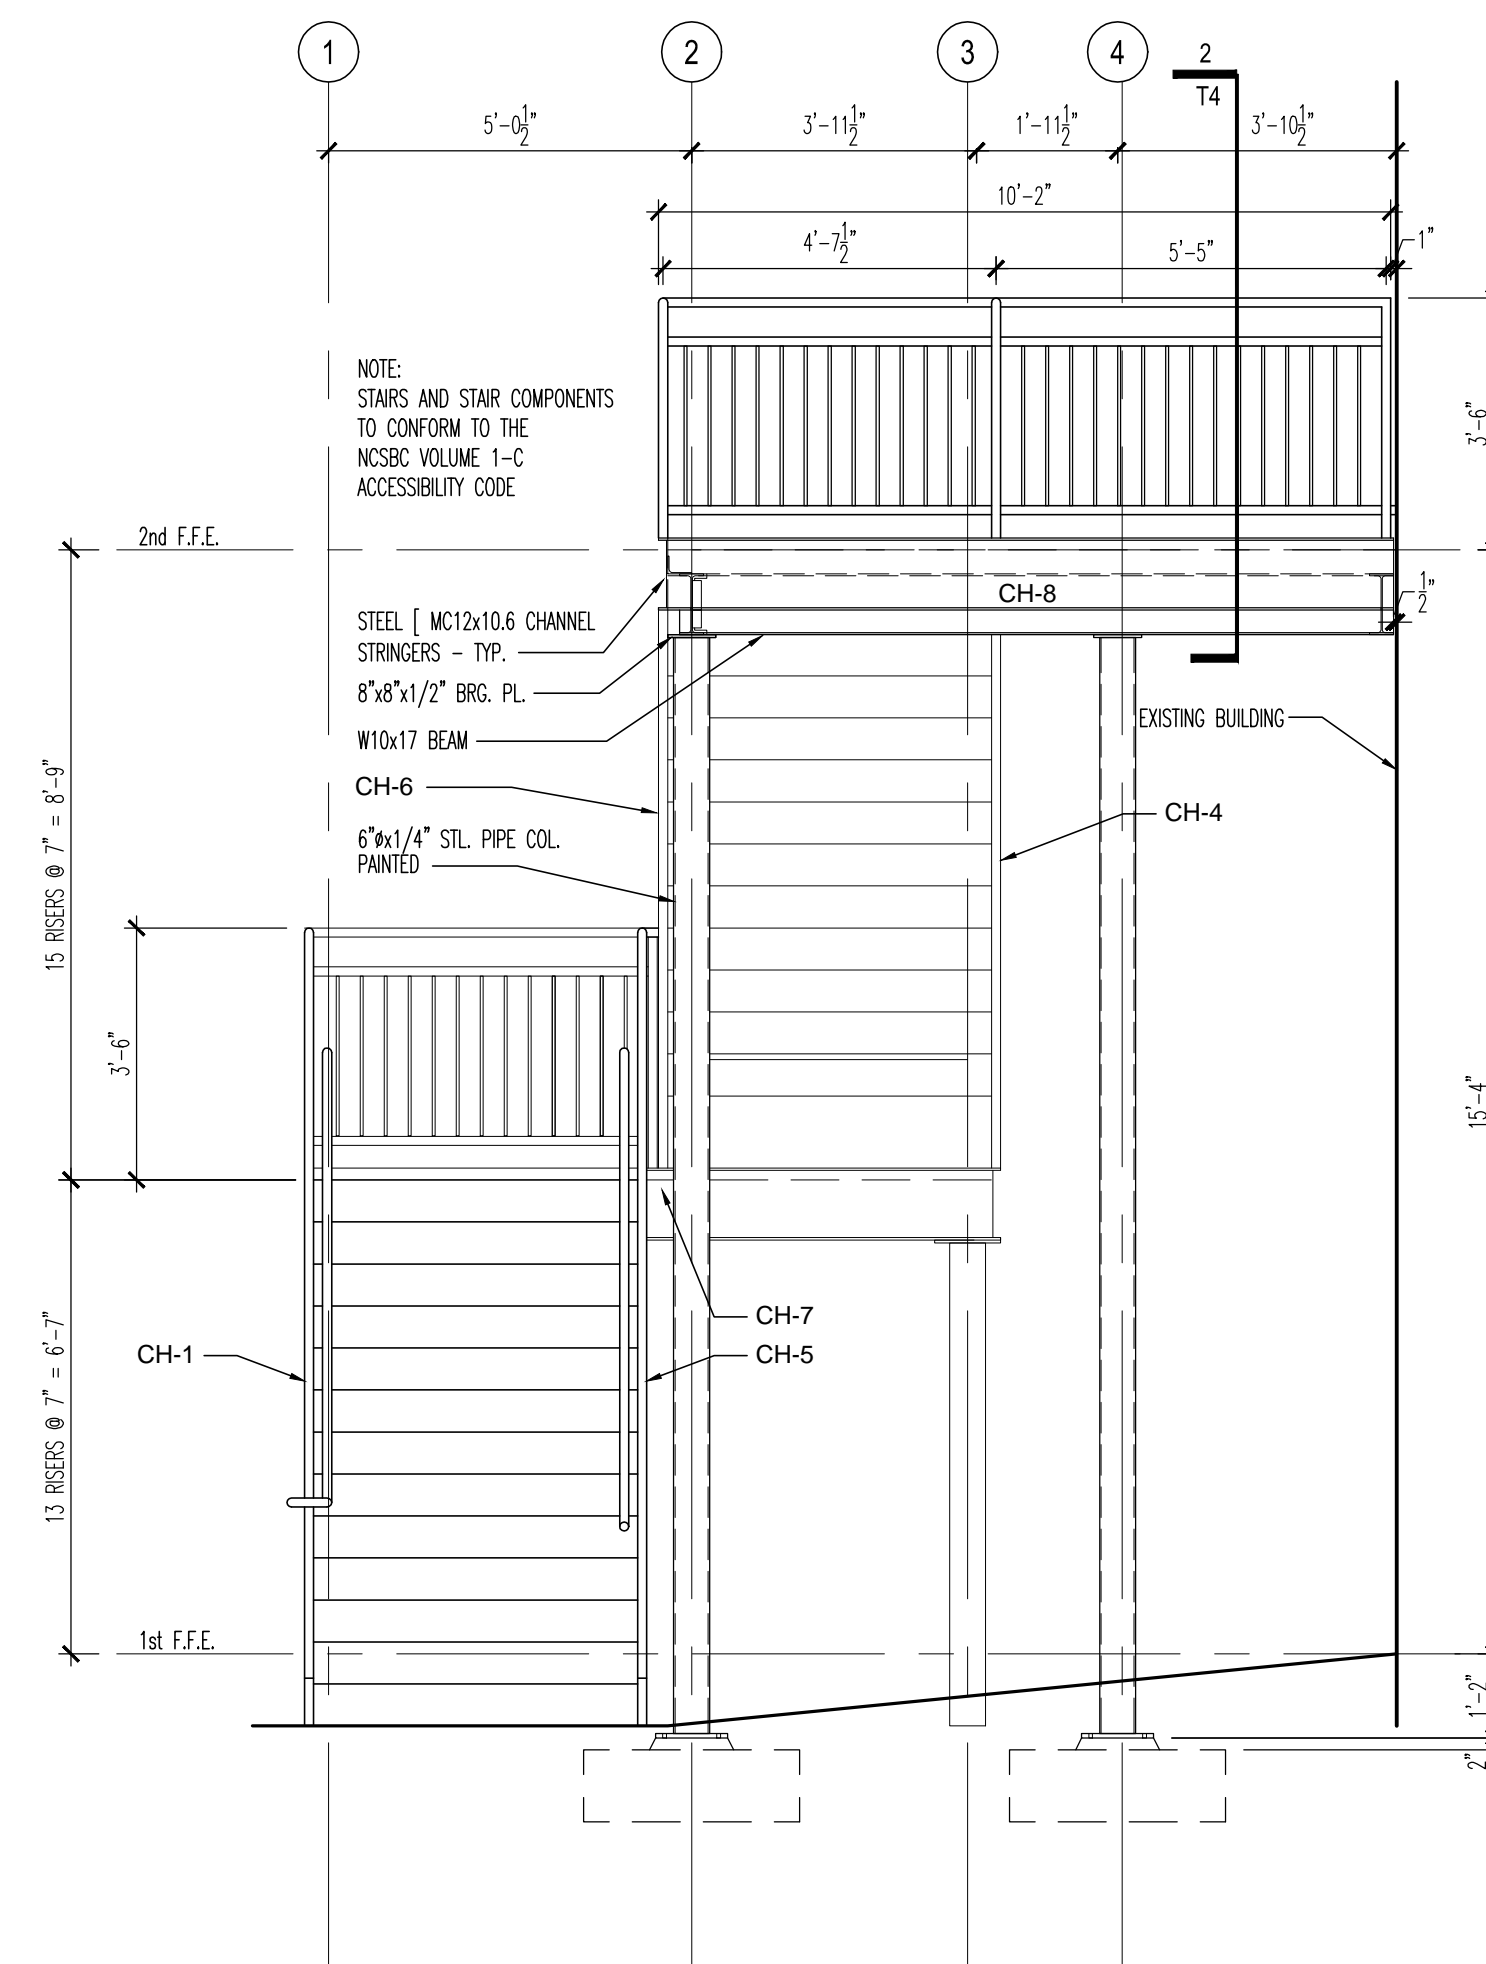

**5** Stair Elevation  
3/8" = 1'-0"

SAMPLE ONLY

COPYRIGHT BY  
CREATIVE CONCEPTS AND DESIGN, INC.

Revisions:  
1.  
2.  
3.

Stair Shop Drawings  
Plans and Details

Project:  
Sheet Title:

Status:  
**FABRICATION DOCUMENTS**

Project No.:

Date Issued:

Drawn By:

Sheet Number:

T1

Of.