


1 SERIES 7400 CASEMENT Window Details

D-11 6" = 1'

SAMPLE ONLY

COPYRIGHT BY
CREATIVE CONCEPTS AND DESIGN, INC.

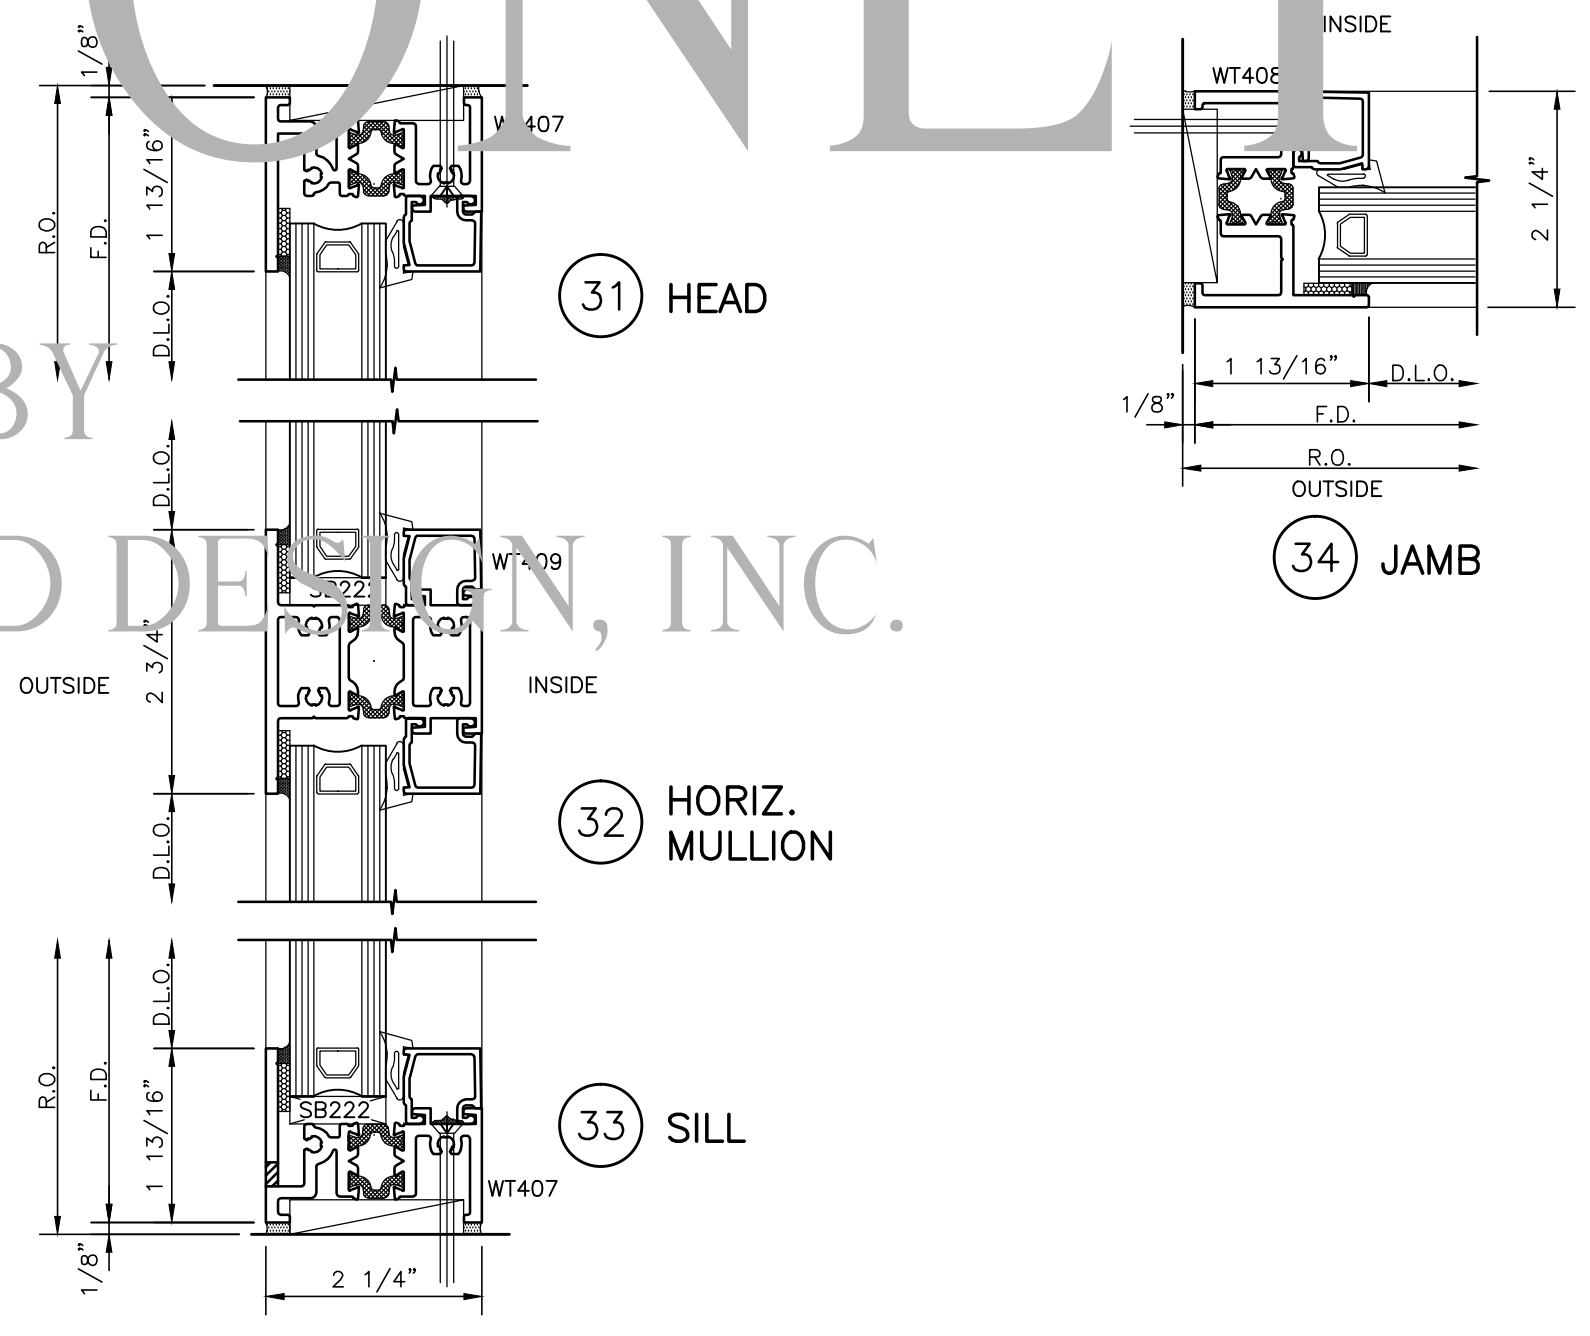

2 SERIES 7400 Fixed Window Details

SD-11 6" = 1'-0"

PROJECT

Project Name:
COMPREHENSIVE HIGH SCHOOL & TECHNOLOGY CENTER

Location:

Project No.:

Attention:

ARCHITECT

Architect:

Attention:

Architect Project No.:

CONTRACTOR

Contractor:

Attention:

SHEET TITLE

EXTERIOR WINDOW
7400 SERIES
DETAILS

REVISIONS

- 1.
- 2.
- 3.

DATE ISSUED

10.23.08

SHEET NO.