



**ELEVATION C1**  
QTY. 1 Total

ROOM #:  
B100A

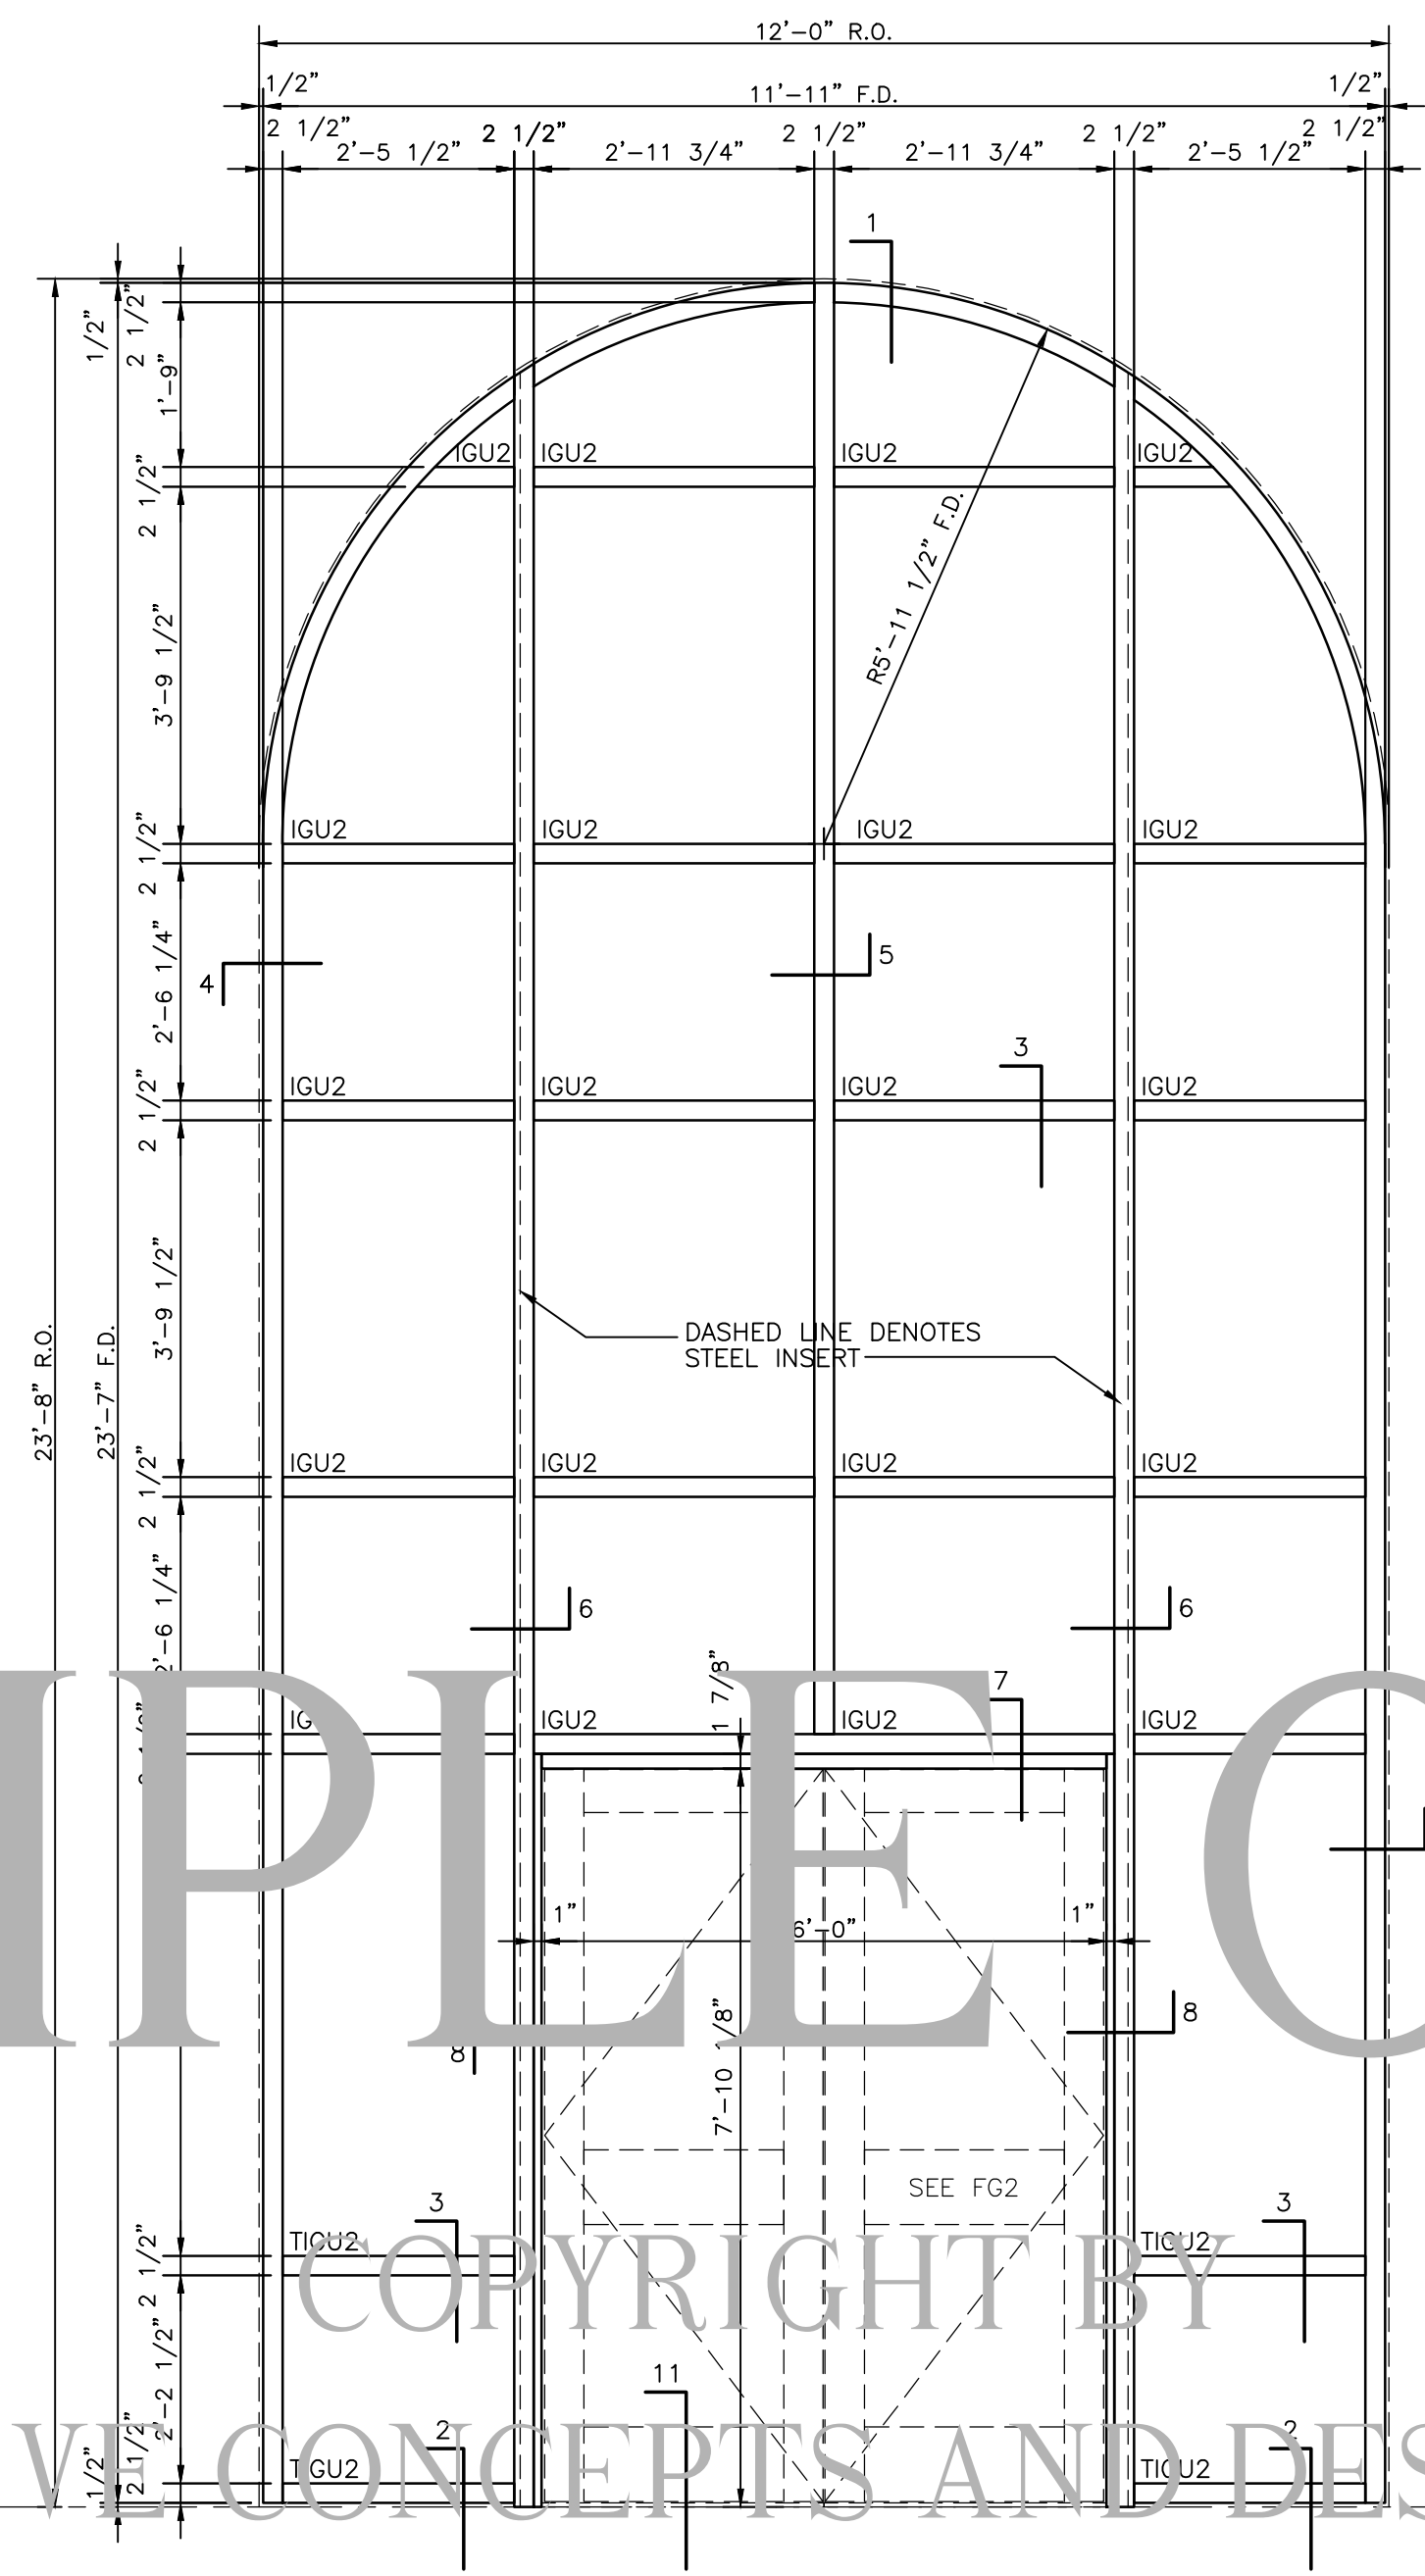

**ELEVATION C2**  
QTY. 3 Total

ROOM #:  
A1-S1  
C1-S4  
F1-S7

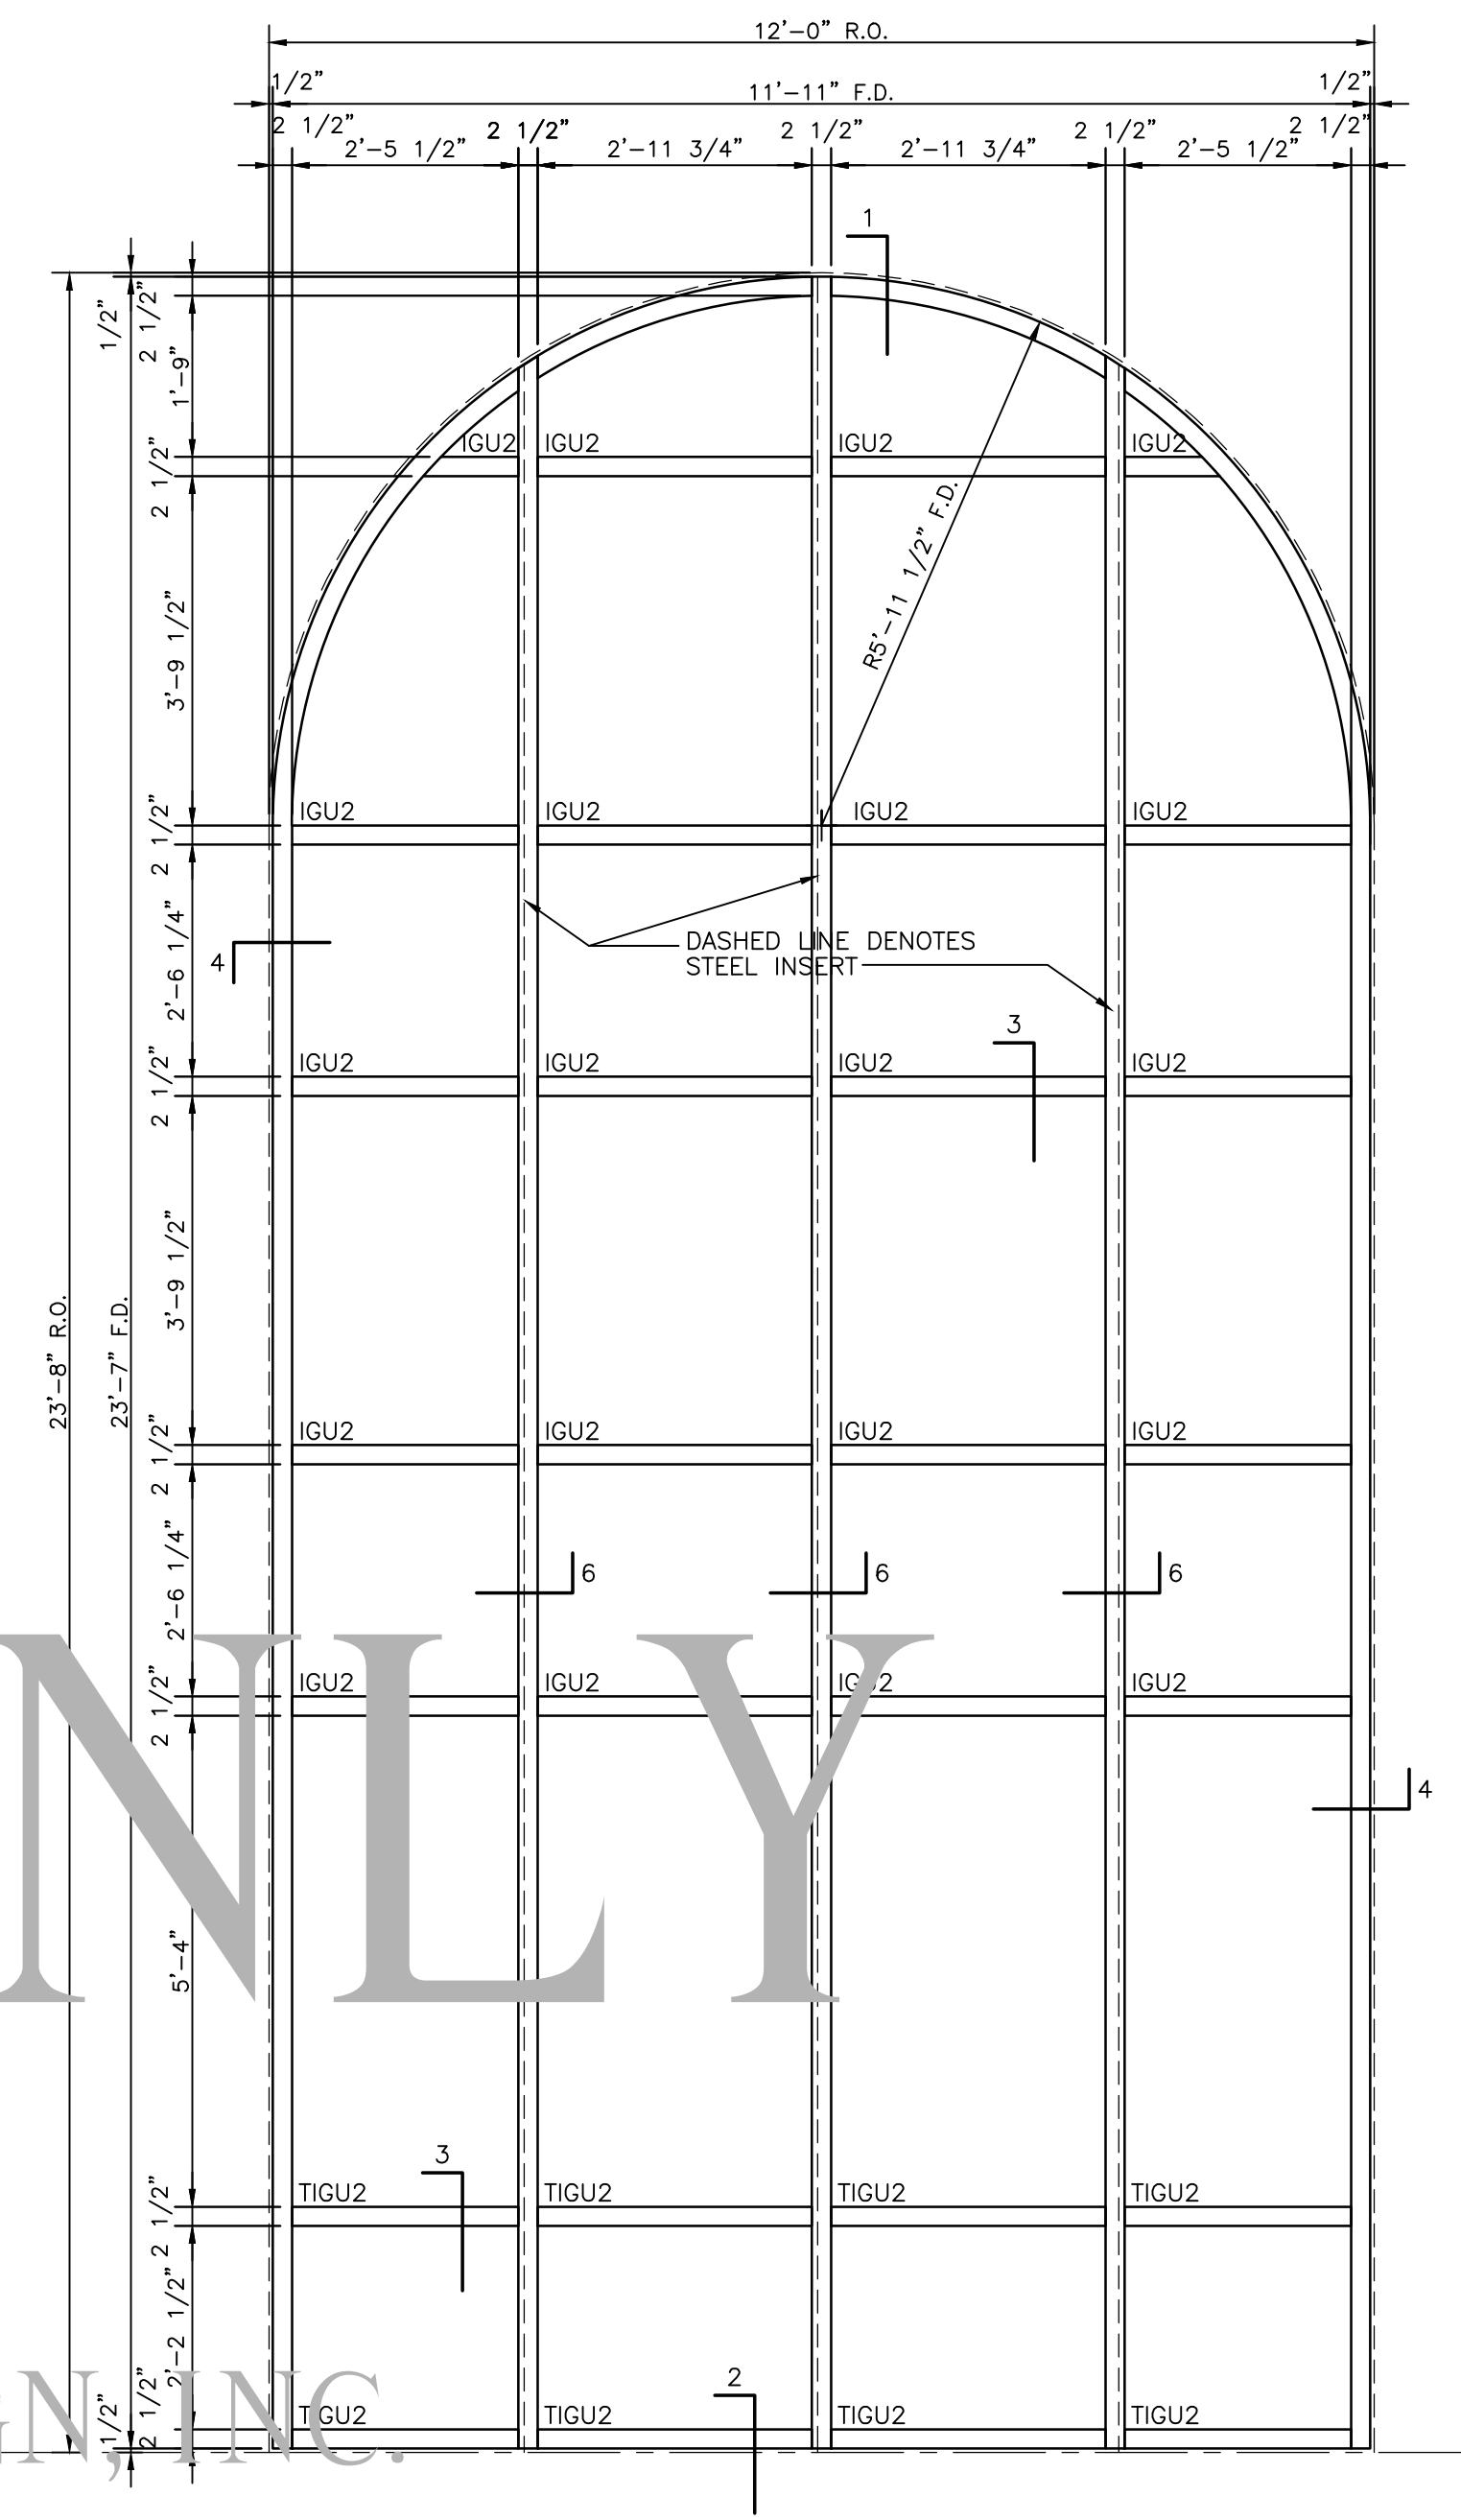

**ELEVATION C3**  
QTY. 1 Total

ROOM #:  
D109

SAMPLE ONLY

COPYRIGHT BY  
CREATIVE CONCEPTS AND DESIGN, INC.

**PROJECT**

Project Name:  
**COMPREHENSIVE HIGH SCHOOL & TECHNOLOGY CENTER**

Location:

Project No.:

Attention:

**ARCHITECT**

Architect:

Attention:

Architect Project No.:

**CONTRACTOR**

Contractor:

Attention:

**SHEET TITLE**

**CURTAIN WALL  
CW3250 FRAME  
ELEVATIONS**

**REVISIONS**

- 1.
- 2.
- 3.

**DATE ISSUED**

10.23.08

**SHEET NO.**

GLAZING LEGEND:	
EFG	1/4" ACID ETCHED FLOAT GLASS
EIGU	1" ACID ETCHED INSULATED GLASS UNIT
FG	1/4" CLEAR FLOAT GLASS
FRG	FIRE RATED GLASS
HIG	HIGH IMPACT GLAZING (PLASTIC)
IGU1	1" INSULATED GLASS UNIT W/ LOW-E COATING
IGU2	1" INSULATED GLASS UNIT W/ LOW-E COATING
LG	LAMINATED GLASS
SIGU	1" SPANDREL INSULATED GLASS UNIT
TSIGU	1" TEMPERED SPANDREL INSULATED GLASS UNIT
SFRG	SAFETY FIRE RATED GLASS
TEFG	1/4" TEMPERED ACID ETCHED INSULATED GLASS UNIT
TEIGU	1" TEMPERED ACID ETCHED INSULATED GLASS UNIT
TFG	1/4" TEMPERED FLOAT GLASS
TIGU1	1" TEMPERED INSULATED GLASS UNIT W/ LOW-E COATING
TIGU2	1" TEMPERED INSULATED GLASS UNIT W/ LOW-E COATING

HATCH LEGEND:	
SPANDREL UNIT	
ACID ETCHED	