
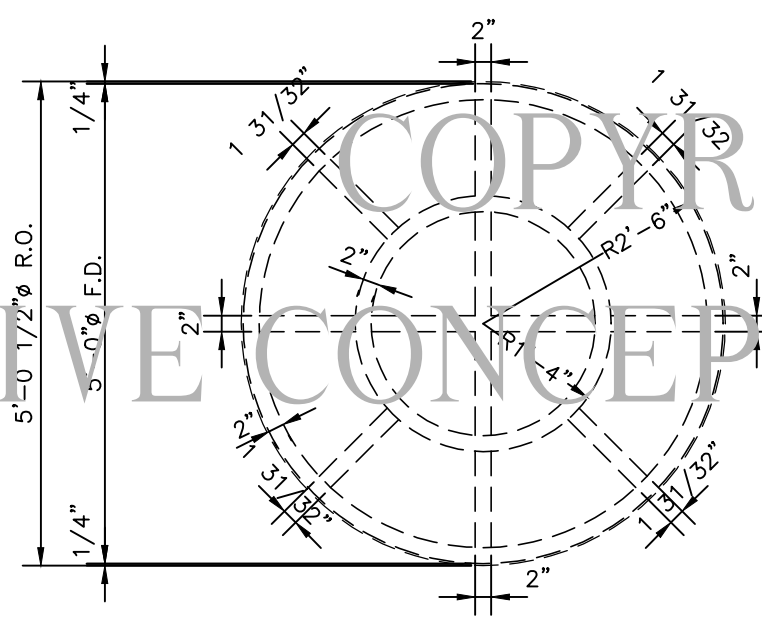


SAMPLE ONLY

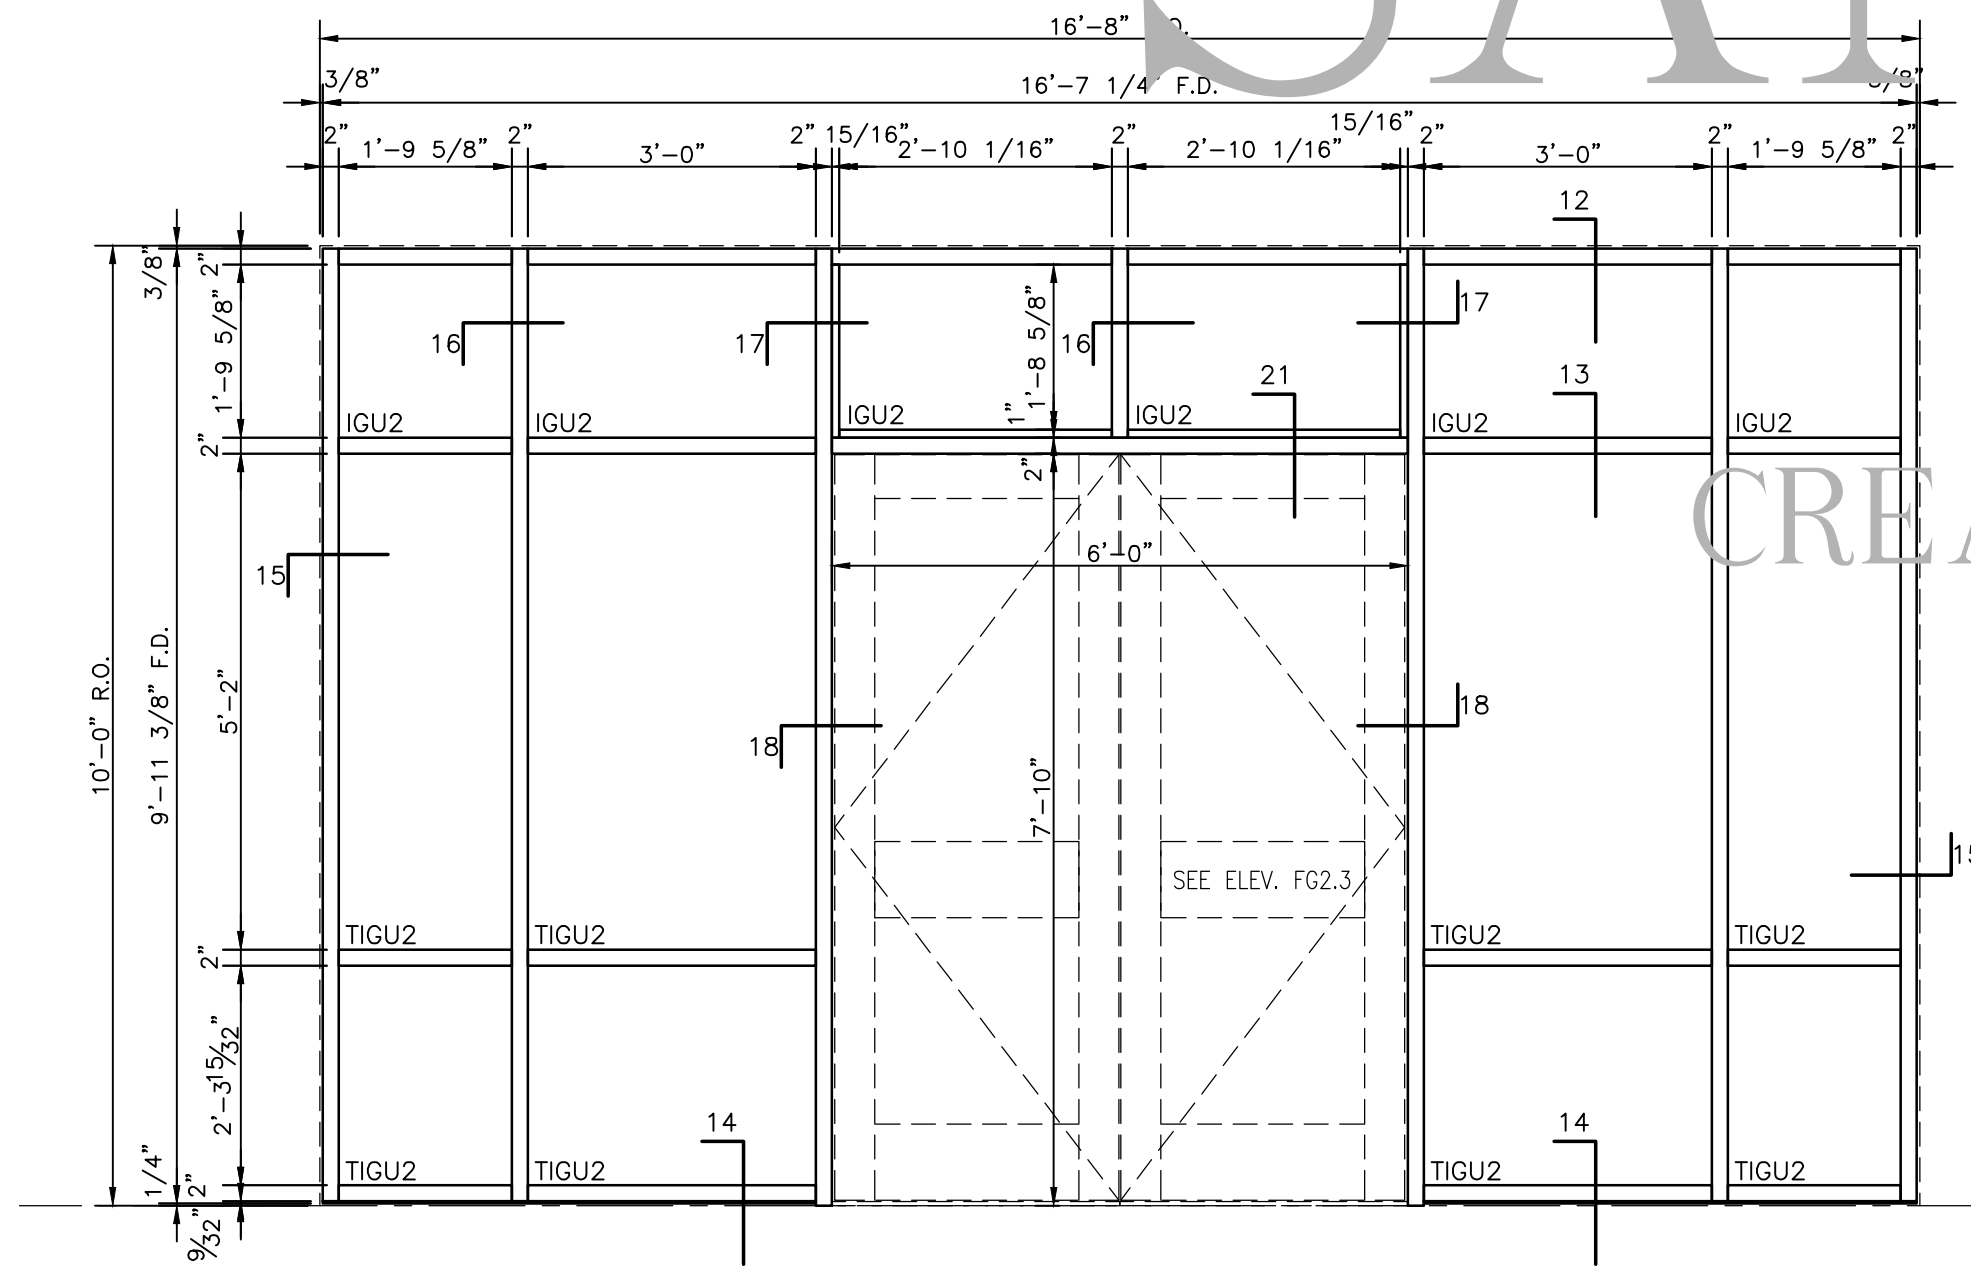

GLASS, FRAME AND
 INSTALLATION LABOR
 BY OTHERS
 (NOT IN CONTRACT)

ELEVATION W

ROOM #:
 (16) M100C

ELEVATION X

ELEVATION Z

PROJECT

Project Name:
 COMPREHENSIVE HIGH
 SCHOOL & TECHNOLOGY
 CENTER

Location:

Project No.:

Attention:

ARCHITECT

Architect:

Attention:

Architect Project No.:

CONTRACTOR

Contractor:

Attention:

SHEET TITLE

EXTERIOR
 STOREFRONT
 IT451 FRAME
 ELEVATIONS

REVISIONS

- 1.
- 2.
- 3.

DATE ISSUED

10.23.08

SHEET NO.

GLAZING LEGEND:	
EFG	1/4" ACID ETCHED FLOAT GLASS
EIGU	1" ACID ETCHED INSULATED GLASS UNIT
FG	1/4" CLEAR FLOAT GLASS
FRG	FIRE RATED GLASS
HIG	HIGH IMPACT GLAZING (PLASTIC)
IGU1	1" INSULATED GLASS UNIT W/ LOW-E COATING
IGU2	1" INSULATED GLASS UNIT W/ LOW-E COATING
LG	LAMINATED GLASS
SIGU	1" SPANDREL INSULATED GLASS UNIT
TSIGU	1" TEMPERED SPANDREL INSULATED GLASS UNIT
SFRG	SAFETY FIRE RATED GLASS
TEFG	1/4" TEMPERED ACID ETCHED INSULATED GLASS
TEIGU	1" TEMPERED ACID ETCHED INSULATED GLASS UNIT
TFG	1/4" TEMPERED FLOAT GLASS
TIGU1	1" TEMPERED INSULATED GLASS UNIT W/ LOW-E COATING
TIGU2	1" TEMPERED INSULATED GLASS UNIT W/ LOW-E COATING

HATCH LEGEND:	
SPANDREL UNIT	
ACID ETCHED	