




1 Building Section  
A-6 SCALE: 1/4" = 1'-0"

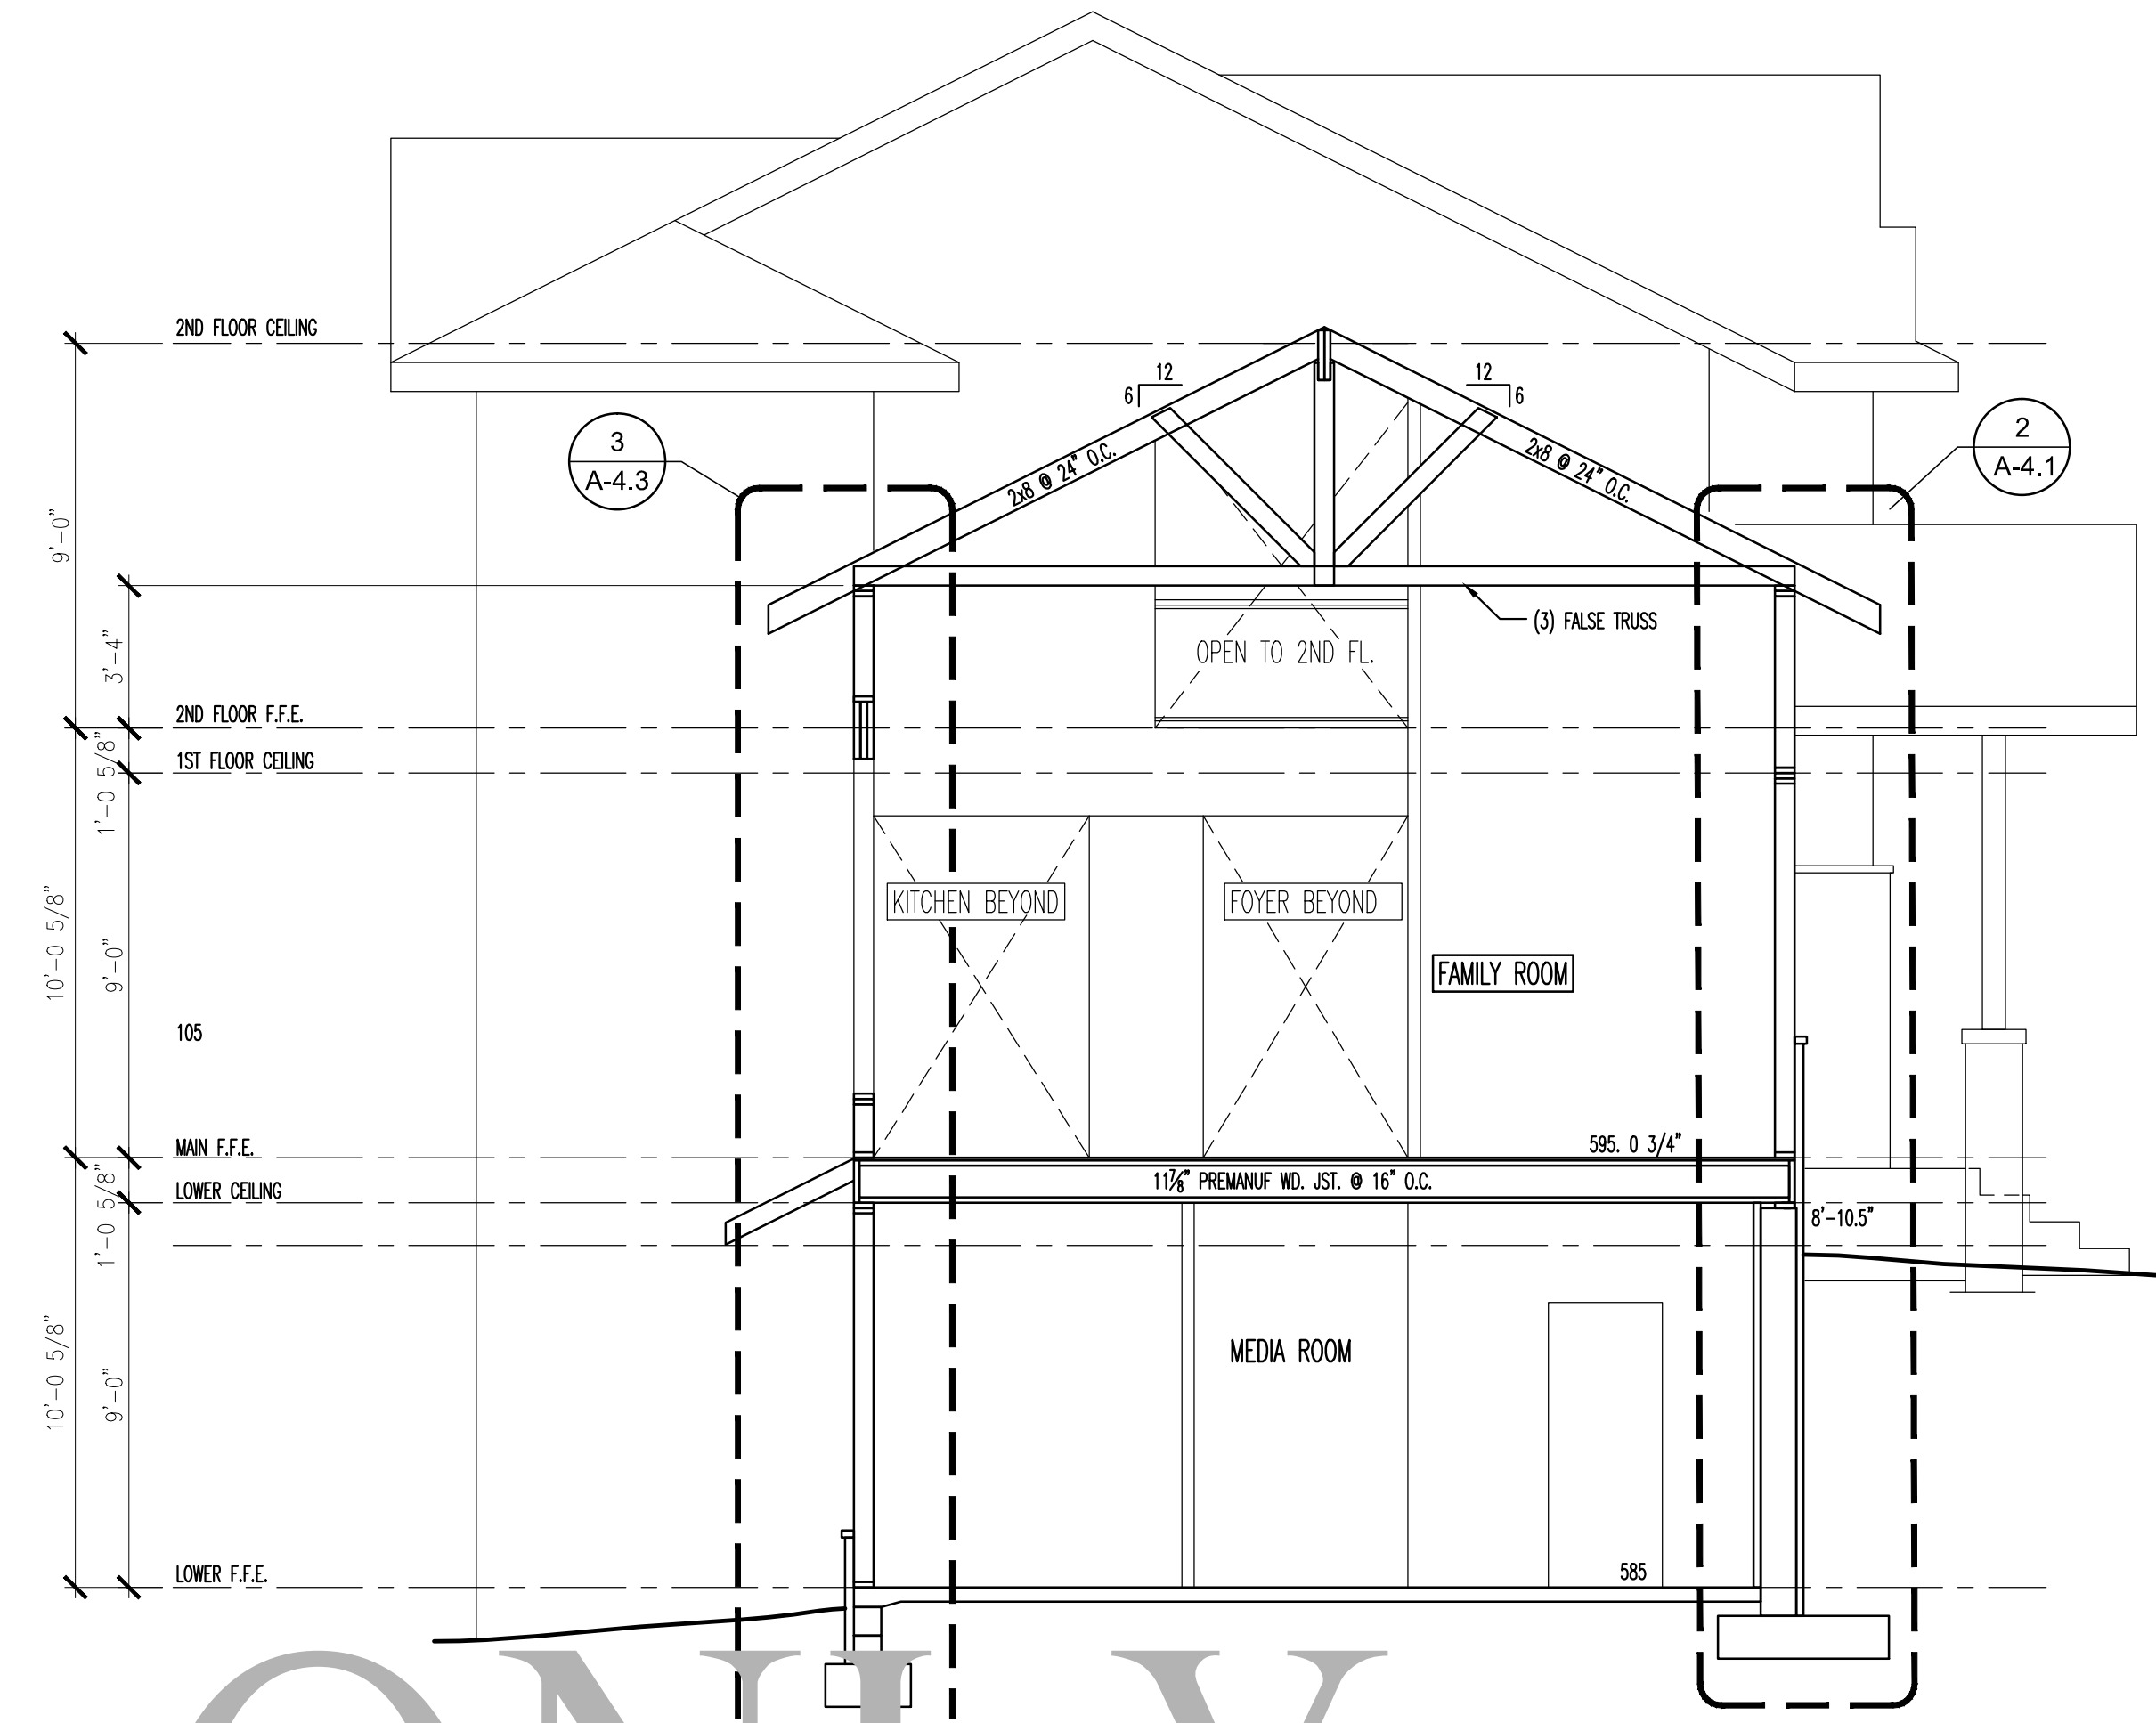

2 Building Section  
A-6 SCALE: 1/4" = 1'-0"

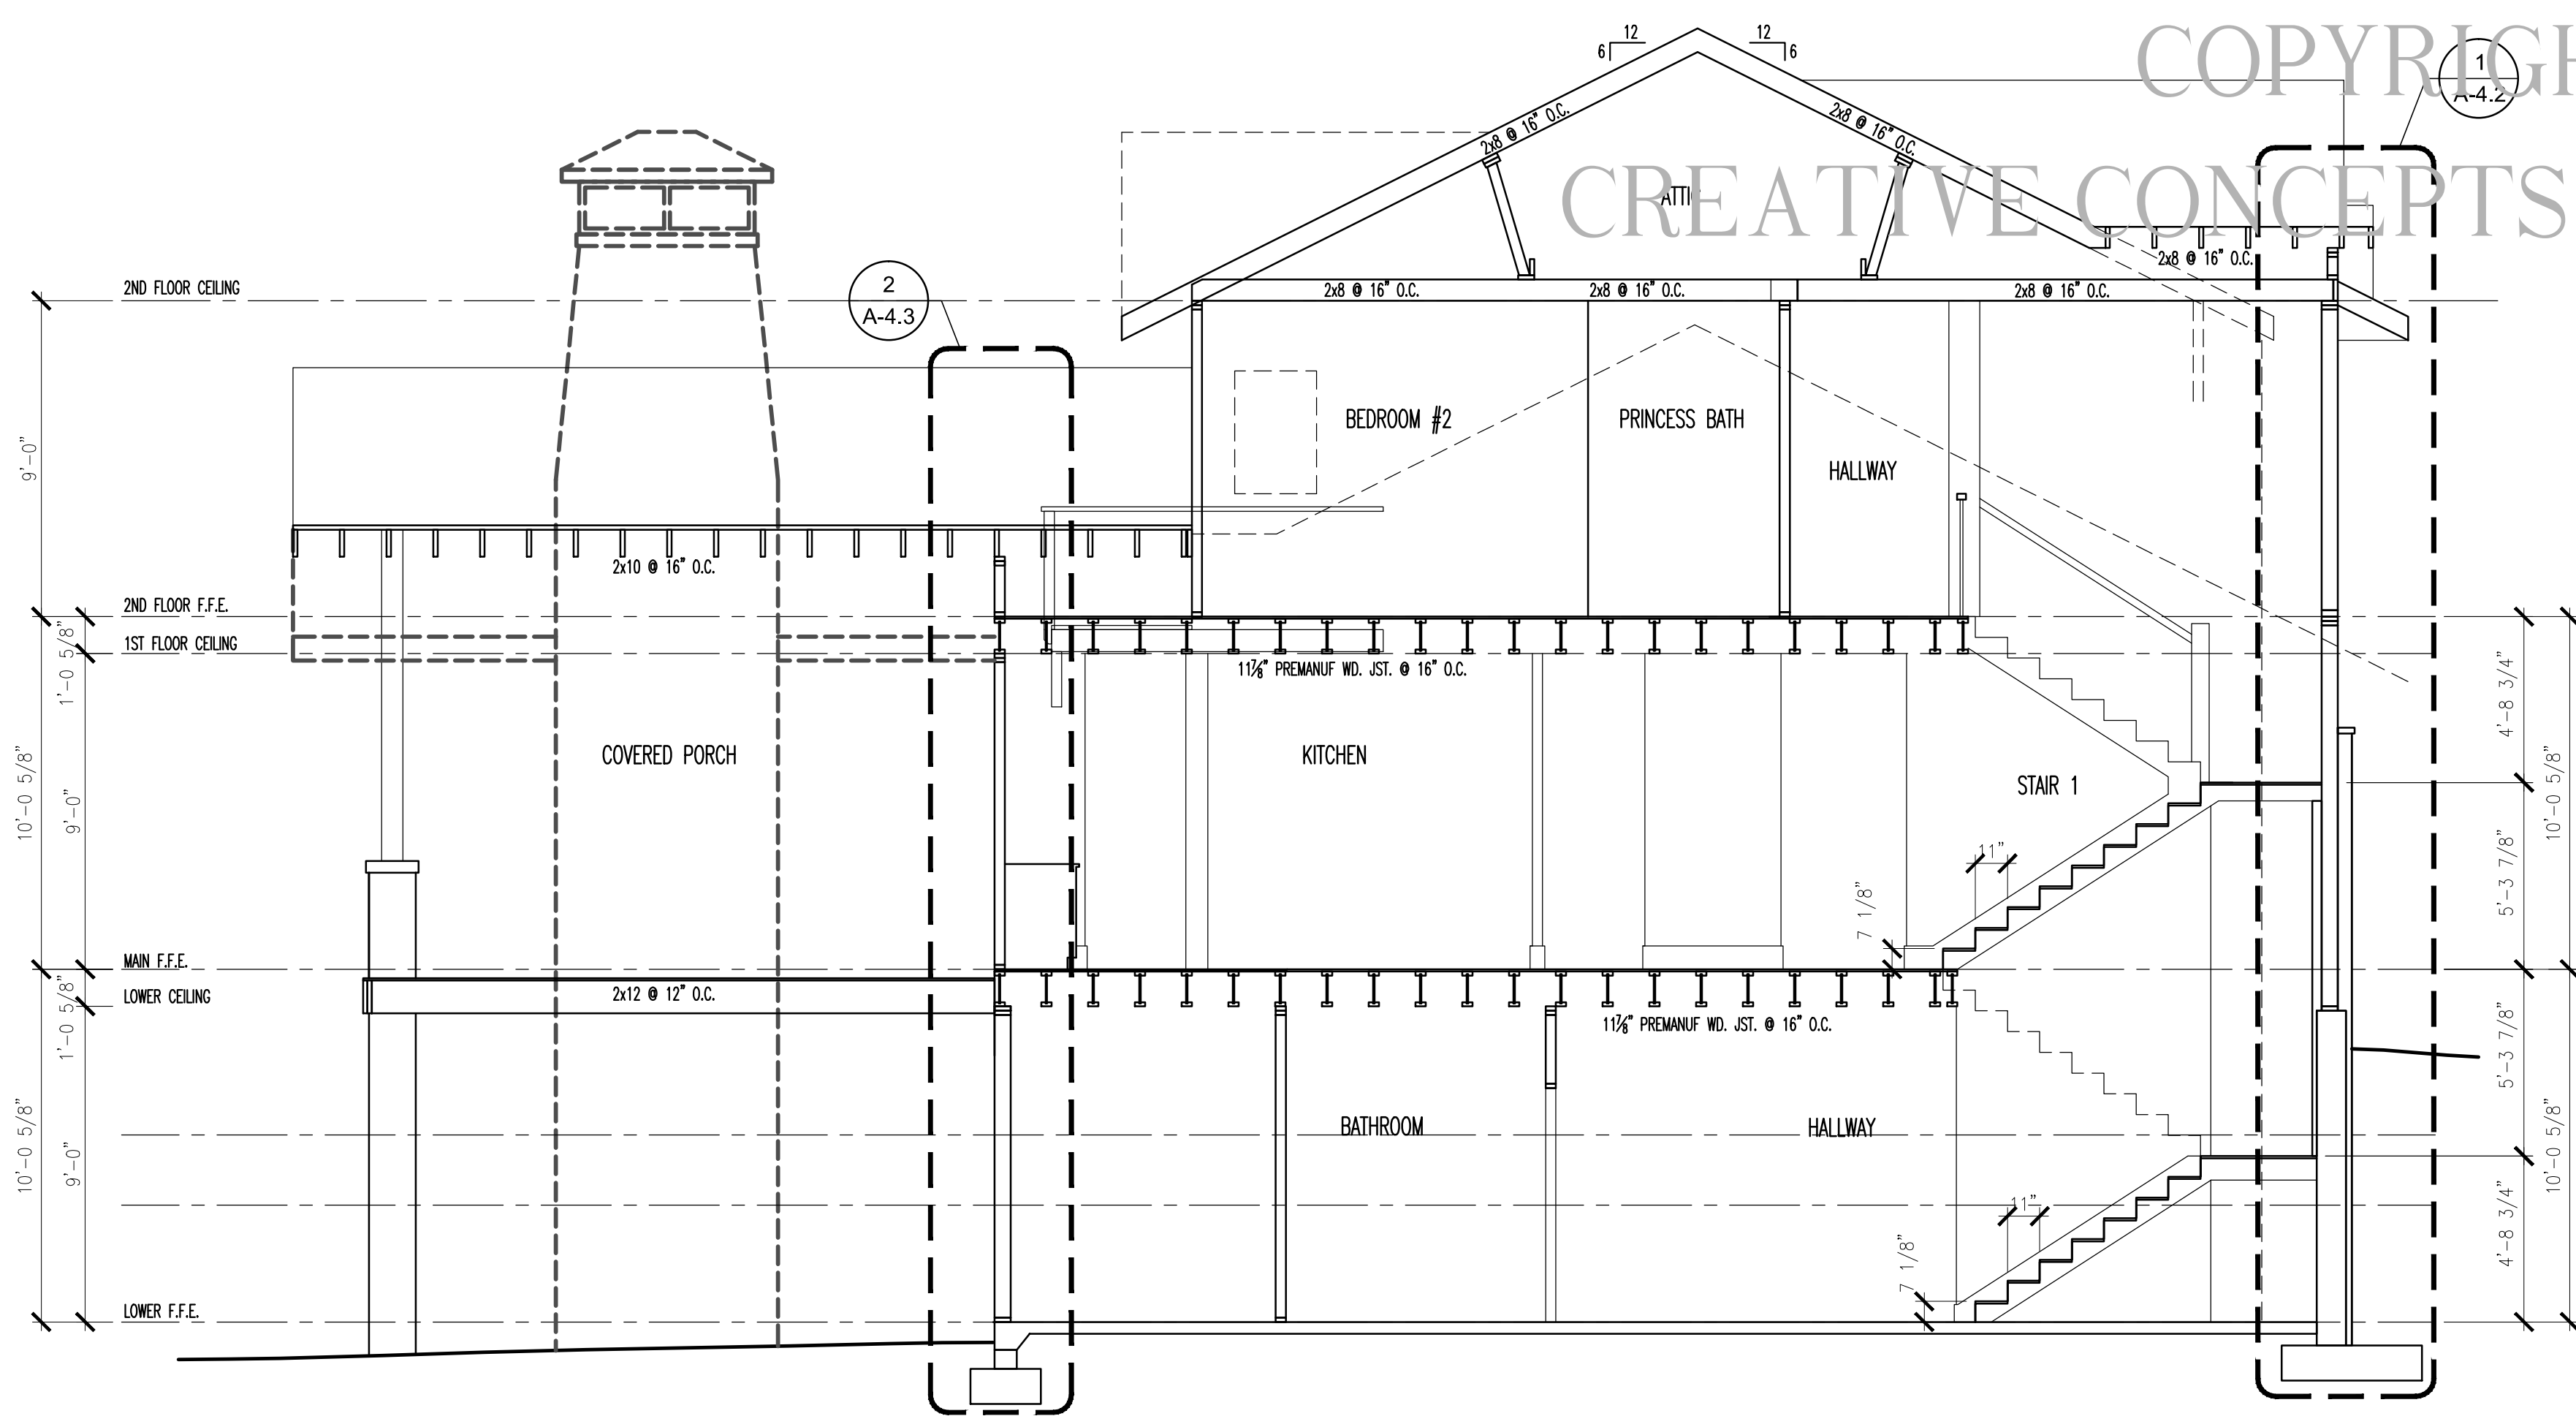

3 Building Section  
A-6 SCALE: 1/4" = 1'-0"

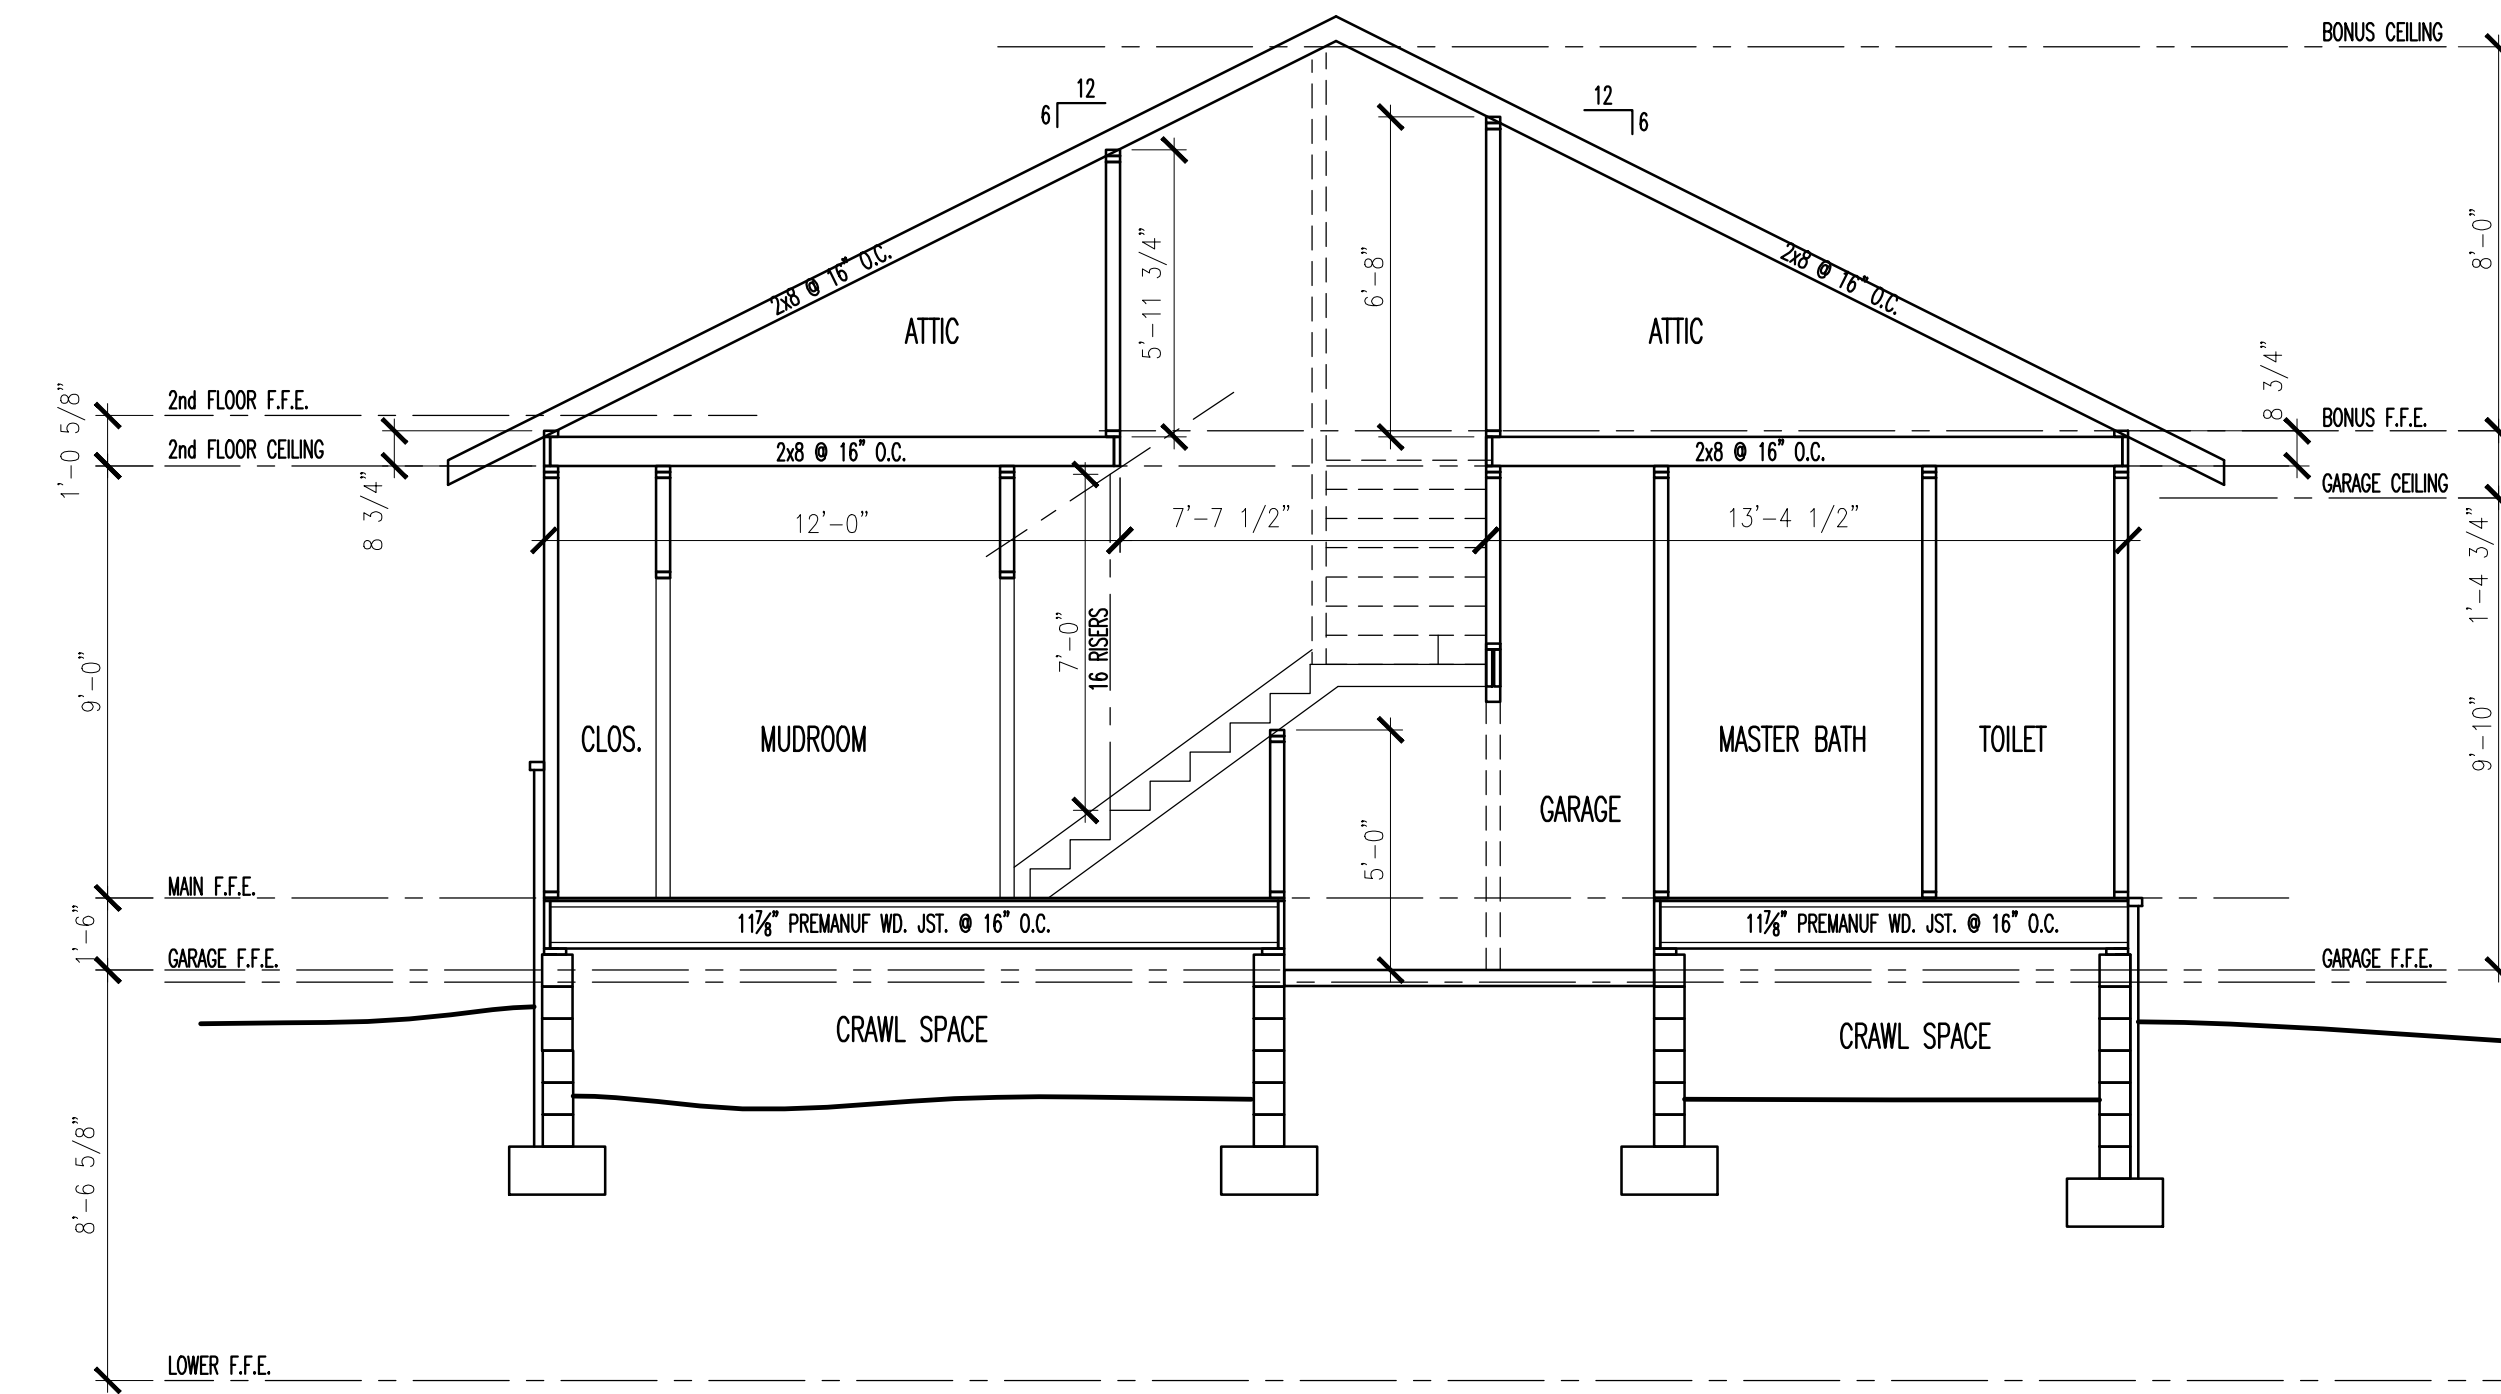

4 Building Section  
A-6 SCALE: 1/4" = 1'-0"

SAMPLE ONLY

COPYRIGHT BY  
CREATIVE CONCEPTS AND DESIGN, INC.

Private Residence  
Address

Building Sections

REVISIONS:

PROJECT #: 11139  
DATE: 5.1.2011  
DRAWN BY:  
FILENAME:  
ARCHITECT:

SHEET #

A-6  
OF

SEAL:  
SEAL: