


ISSUE DATE:


REVISIONS:

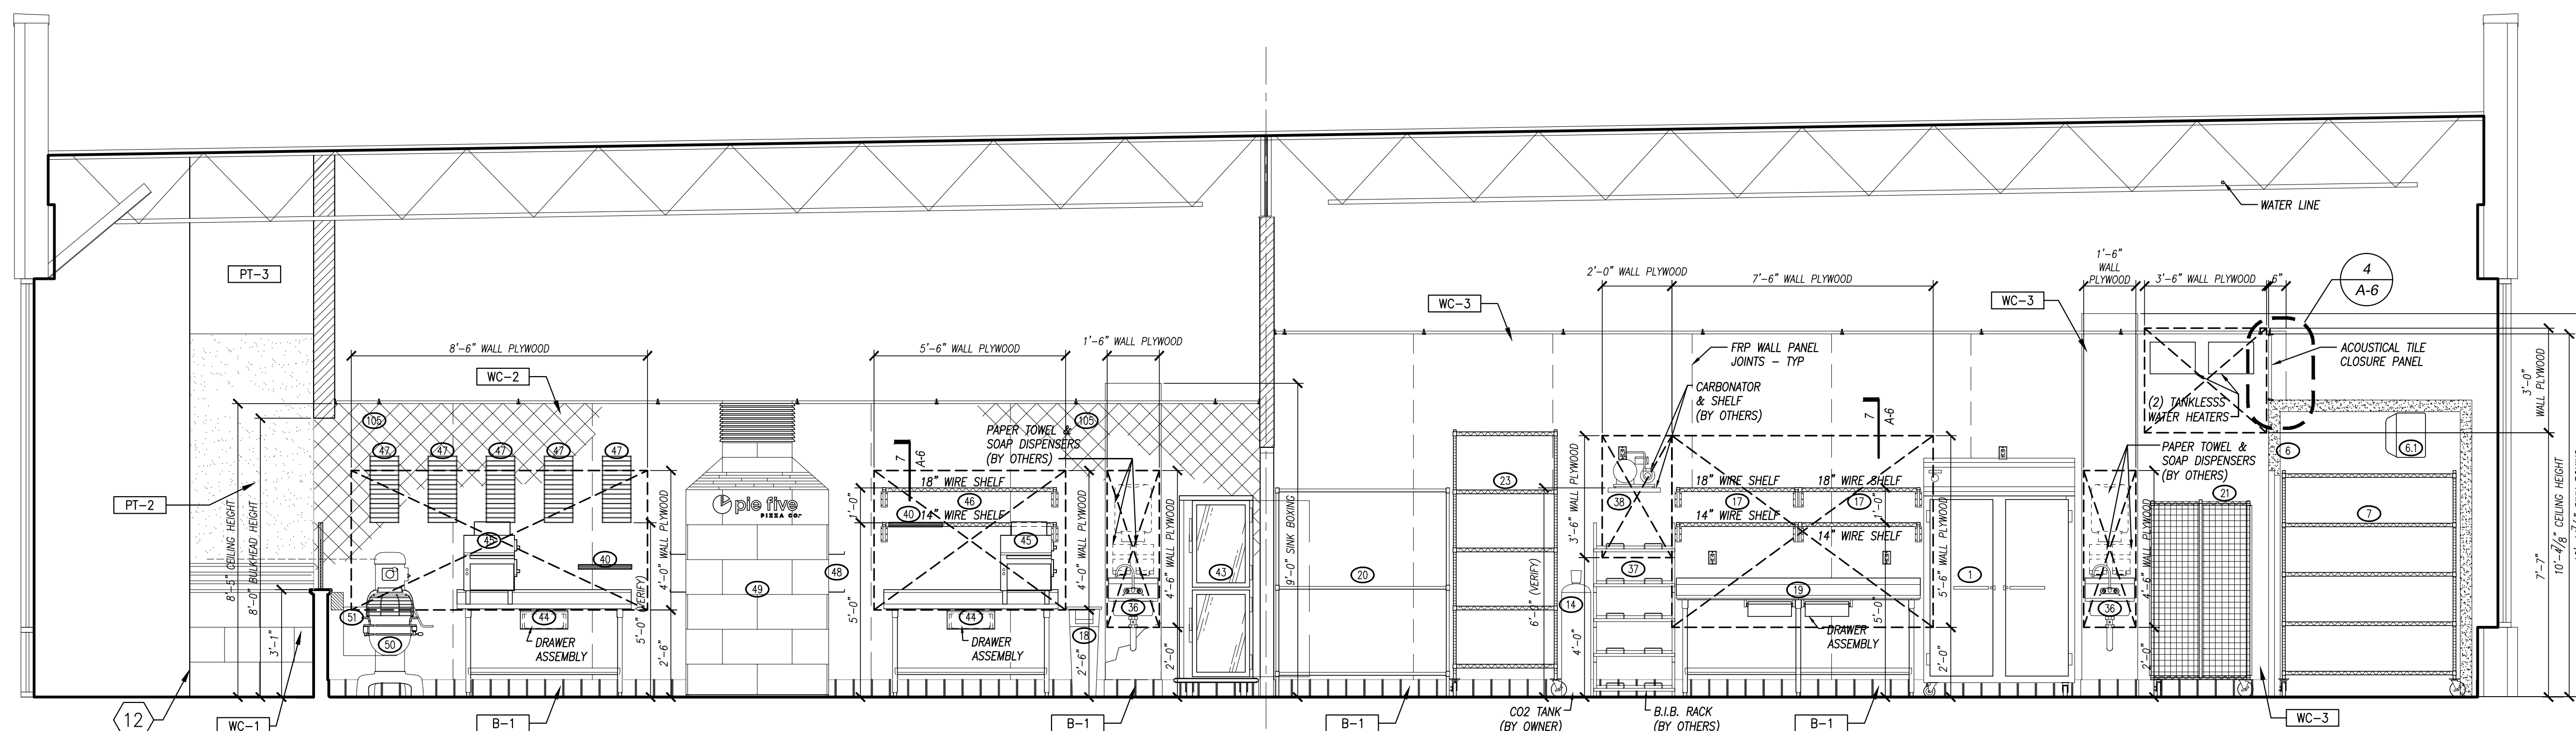

1 INTERIOR ELEVATION

A-4


SCALE: 1/4" = 1'-0"

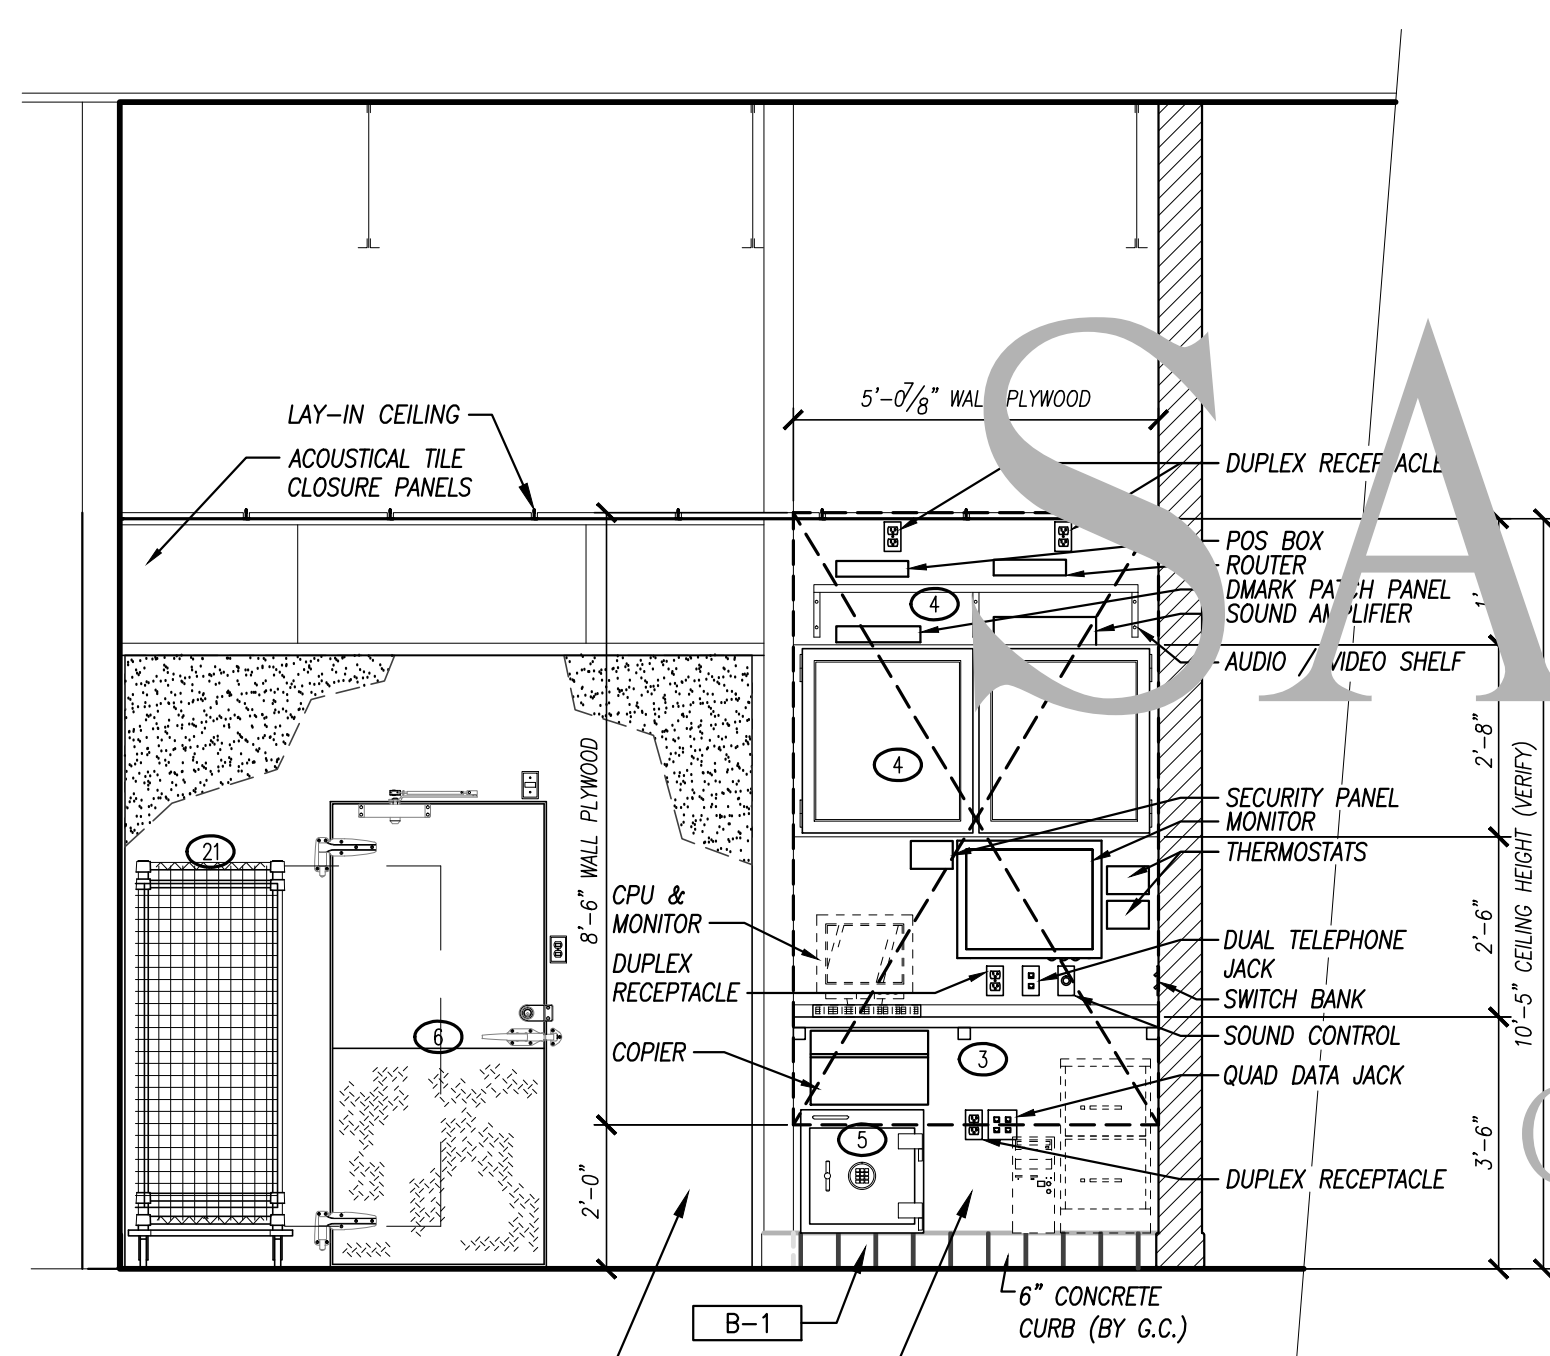

2 INTERIOR ELEVATION

A-4

SCALE: 1/4" = 1'-0"

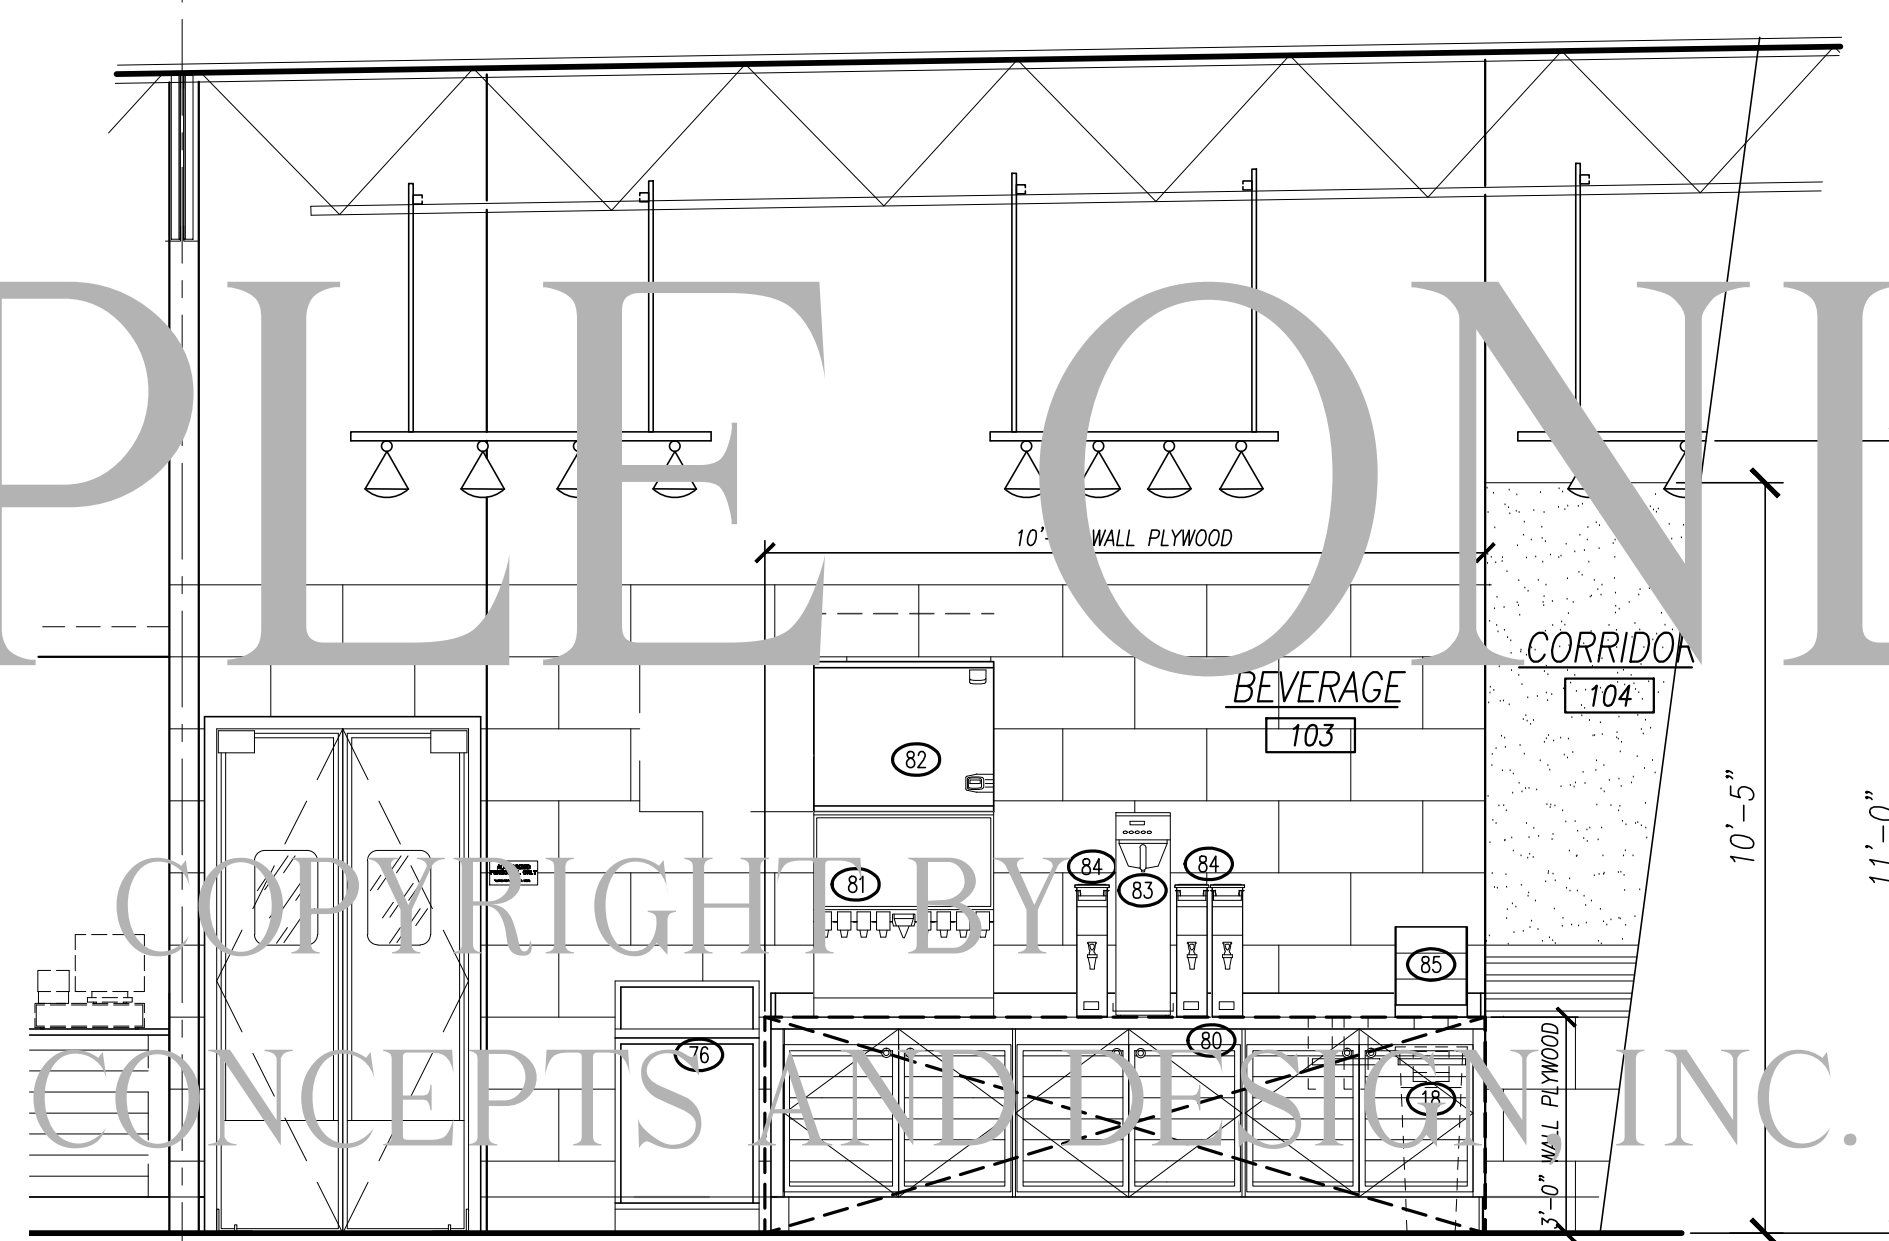

3 INTERIOR ELEVATION

A-4

SCALE: 1/4" = 1'-0"


FINISH SCHEDULE									
ROOM NO.	ROOM NAME	FLOOR	BASE	WALL MATERIAL	WALL FINISH	WAINSCOT	CEILING	CEILING HGT.	REMARKS
100	ENTRANCE	F-1	-	GWB, PTD	PT-1	WC-1	EXP	15'-8" - 16'-6"	NOTE 1, 2, 3
101	ORDERING	F-1	B-1	GWB	PT-3	WC-4	EXP	15'-8" - 16'-6"	NOTE 1, 2, 3
102	DINING ROOM	F-1	-	GWB, PTD	PT-1, PT-2	WC-1	EXP	15'-8" - 16'-6"	NOTE 1, 2, 3
103	BEVERAGE	F-1	B-1	GWB, FRP	WC-3	-	GWB	15'-8" - 16'-6"	NOTE 1, 2, 3
104	CORRIDOR	F-1	-	GWB, PTD	PT-2, PT-3	WC-1	ACT	8'-0"	NOTE 1, 2, 3
105	MEN'S	F-1	B-2	GWB, PTD	PT-1	WC-1	ACT	9'-0"	NOTE 1, 2, 3
106	WOMEN'S	F-1	B-2	GWB, PTD	PT-1	WC-1	ACT	9'-0"	NOTE 1, 2, 3
107	SERVICE	F-2	B-1	GWB, SS	WC-2	-	ACT	8'-5"	NOTE 1, 2, 3
108	KITCHEN	F-2	B-1	GWB, PTD	WC-3	-	ACT	10'-5"	NOTE 1, 2, 3
109	COOLER	F-2	B-1	GWB, PTD	WC-3	-	EXP	OPEN	NOTE 1, 2, 3
110	PATIO	F-3	-	-	-	-	-	-	-

FINISH COLOR SCHEDULE, NOTES & ABBREVIATIONS

MATERIAL ABBREVIATIONS	NOTES
ACT	ACOUSTIC CEILING TILE (VINYL FACED)
CB	CONCRETE-BRUSHED
CG	CORNER GUARD
CCP	CONCRETE-SEALED-POLISHED
EXP	EXPOSED STRUCTURE
FRP	FIBERGLASS REINFORCED PANEL
GWB	GYPSUM WALLBOARD
GWB/M	MOISTURE RESISTANT GYP. WALLBOARD
QTB	QUARRY TILE BASE
PTD	PAINT
RB	RUBBER BASE
SPEC.	SEE SPECIFICATIONS
SS	STAINLESS STEEL
SSM	SOLID SURFACE MATERIAL
WC	WALL COVERING (AS SPECIFIED)

INTERIOR FINISHES

- FLOOR FINISHES**
- F-1 POLISHED CONCRETE - POLISH SLAB TO 800 GRIT, INFILL CRACKS AND JOINTS WITH EPOXY, SEAL WITH PENETRA-GUARD SEALER WITH DIAMOND PADS TO BURNISH MATERIAL INTO CONCRETE.
 - F-2 QUARRY TILE - DAL-TILE - RED BLAZE #0040, GROUT - CUSTOM BUILDING PRODUCTS #99 BURNED CLAY.
 - F-3 CONCRETE - LIGHT BROOM FINISH.
- BASE**
- B-1 QUARRY TILE - DAL-TILE - RED BLAZE #0040, GROUT - CUSTOM BUILDING PRODUCTS #99 BURNED CLAY.
 - B-2 DAL-TILE - UNITY PORCELAIN TILE - P405 ASHGREY #5-38CST (COVE BASE W/ MIN. 3/8" RADIUS)
 - B-3 RUBBER BASE
- WALL FINISHES**
- PT-1 PAINTED GYPSUM WALL BOARD
 - PT-1 SHERWIN WILLIAMS - SW #6871 POSITIVE RED (TOMATO RED)
 - PT-2 SHERWIN WILLIAMS - SW #6378 CRISP LINEN (OFF WHITE)
 - PT-3 SHERWIN WILLIAMS - SW #7076 CYBERSPACE (DARK GRAY)
 - PT-4 SHERWIN WILLIAMS - SW #6258 TRICOORN BLACK (SEMI-GLOSS BLACK)
 - PT-5 SHERWIN WILLIAMS - SW #6258 TRICOORN BLACK (FLAT BLACK)
- WAINSCOT**
- WC-1 DAL-TILE - UNITY PORCELAIN TILE - P406 NERO (12" X 24" RUNNING BOND - FIELD - FINISH: UN-POLISHED) (12" X 12" - ACCENT - FINISH: VARIOUS)
 - WC-2 QUILTED STAINLESS STEEL PANELS - 20ga., 300 SERIES FURNISHED AND INSTALLED BY EQUIPMENT SUPPLIER, JOINT TRIM STRIPS TO RUN VERTICAL WITHOUT HORIZONTAL JOINTS FROM BASE TO CEILING ATTACH WITH ADHESIVE, SEAL TO TILE BASE.
 - WC-3 FRP (FIBER REINFORCED PLASTIC) PANELS - MARLITE WHITE WITH JOINT STRIPS, ATTACH WITH ADHESIVE, SEAL TO TILE BASE, FURNISHED AND INSTALLED BY EQUIPMENT SUPPLIER.
 - WC-4 RUSTIC HACKORY WOOD SLATS - FURNISHED AND INSTALLED BY EQUIPMENT SUPPLIER.
 - WC-5 DAL-TILE - UNITY PORCELAIN TILE - P405 ASHGREY (12" X 24" RUNNING BOND - FIELD - FINISH: UN-POLISHED) (12" X 6" - ACCENT - FINISH: VARIOUS)
- MISCELLANEOUS**
- PL-1 PLASTIC LAMINATE - WHITE - CABINET INTERIORS, FURNISHED AND INSTALLED BY EQUIPMENT SUPPLIER.
 - PL-2 PLASTIC LAMINATE - NEVAMAR #S6053E JETT BLACK (TEXTURED) - TABLE TOPS FURNISHED AND INSTALLED BY EQUIPMENT SUPPLIER.
- C-1 CORIAN - SOLID SURFACE MATERIAL - BLACK - COUNTER TOPS FURNISHED AND INSTALLED BY EQUIPMENT SUPPLIER.**
- GROUT**
- RESTROOMS - CUSTOM GROUT #333 ALABASTER
 - DINING ROOM - CUSTOM GROUT #301 ARTIC ICE
- TRIM / EDGE PROTECTION**
- RESTROOMS - RONDEC ALUMINUM SCHLUTER STRIP ALONG TOP EDGE OF TILE WAINSCOT AND OUTSIDE CORNERS.
 - DINING ROOM - RONDEC ALUMINUM SCHLUTER STRIP ALONG TOP EDGE OF TILE WAINSCOT AND OUTSIDE CORNERS.
- CEILING**
- ACT-1 2'x4' SUSPENDED - AMERICAN GYPSUM - FIRE BLOCK TEXTURED VINYL FACED GYPSUM CORE LAY-IN PANELS, CLASS 'A' FIRE RATING, CEILING GRID - CHICAGO METALLIC, 15/16" WHITE ALUMINUM CAPPED, HOOK TYPE #264-01H

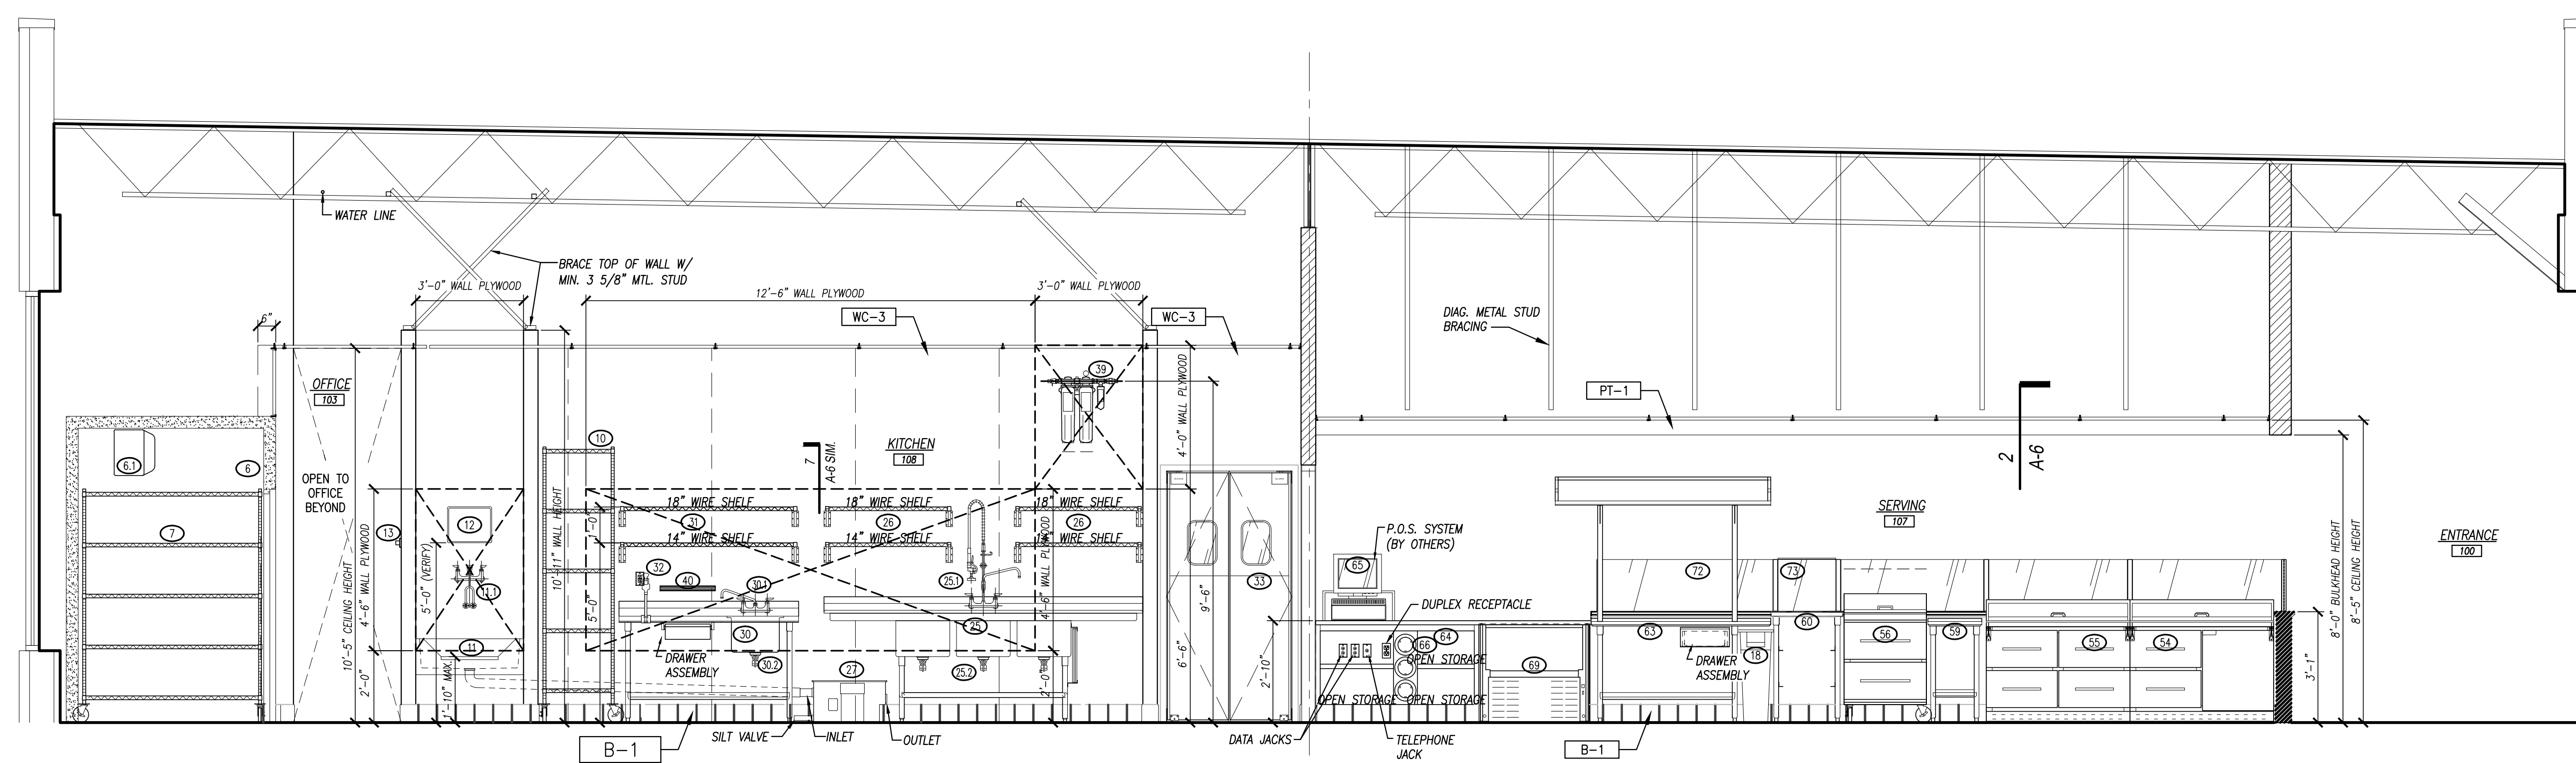

4 INTERIOR ELEVATION

A-4

SCALE: 1/4" = 1'-0"

REVISION 1: FINISH SCHEDULE, INTERIOR ELEVATIONS, EXTERIOR CANOPY

INTERIOR ELEVATIONS (KITCHEN, SERVING)