



**1** ELEVATION E - DOOR 1014A HWD #A8  
SD-2 1 THUS 1/2" = 1'-0"  
QTY. 1 TOTAL

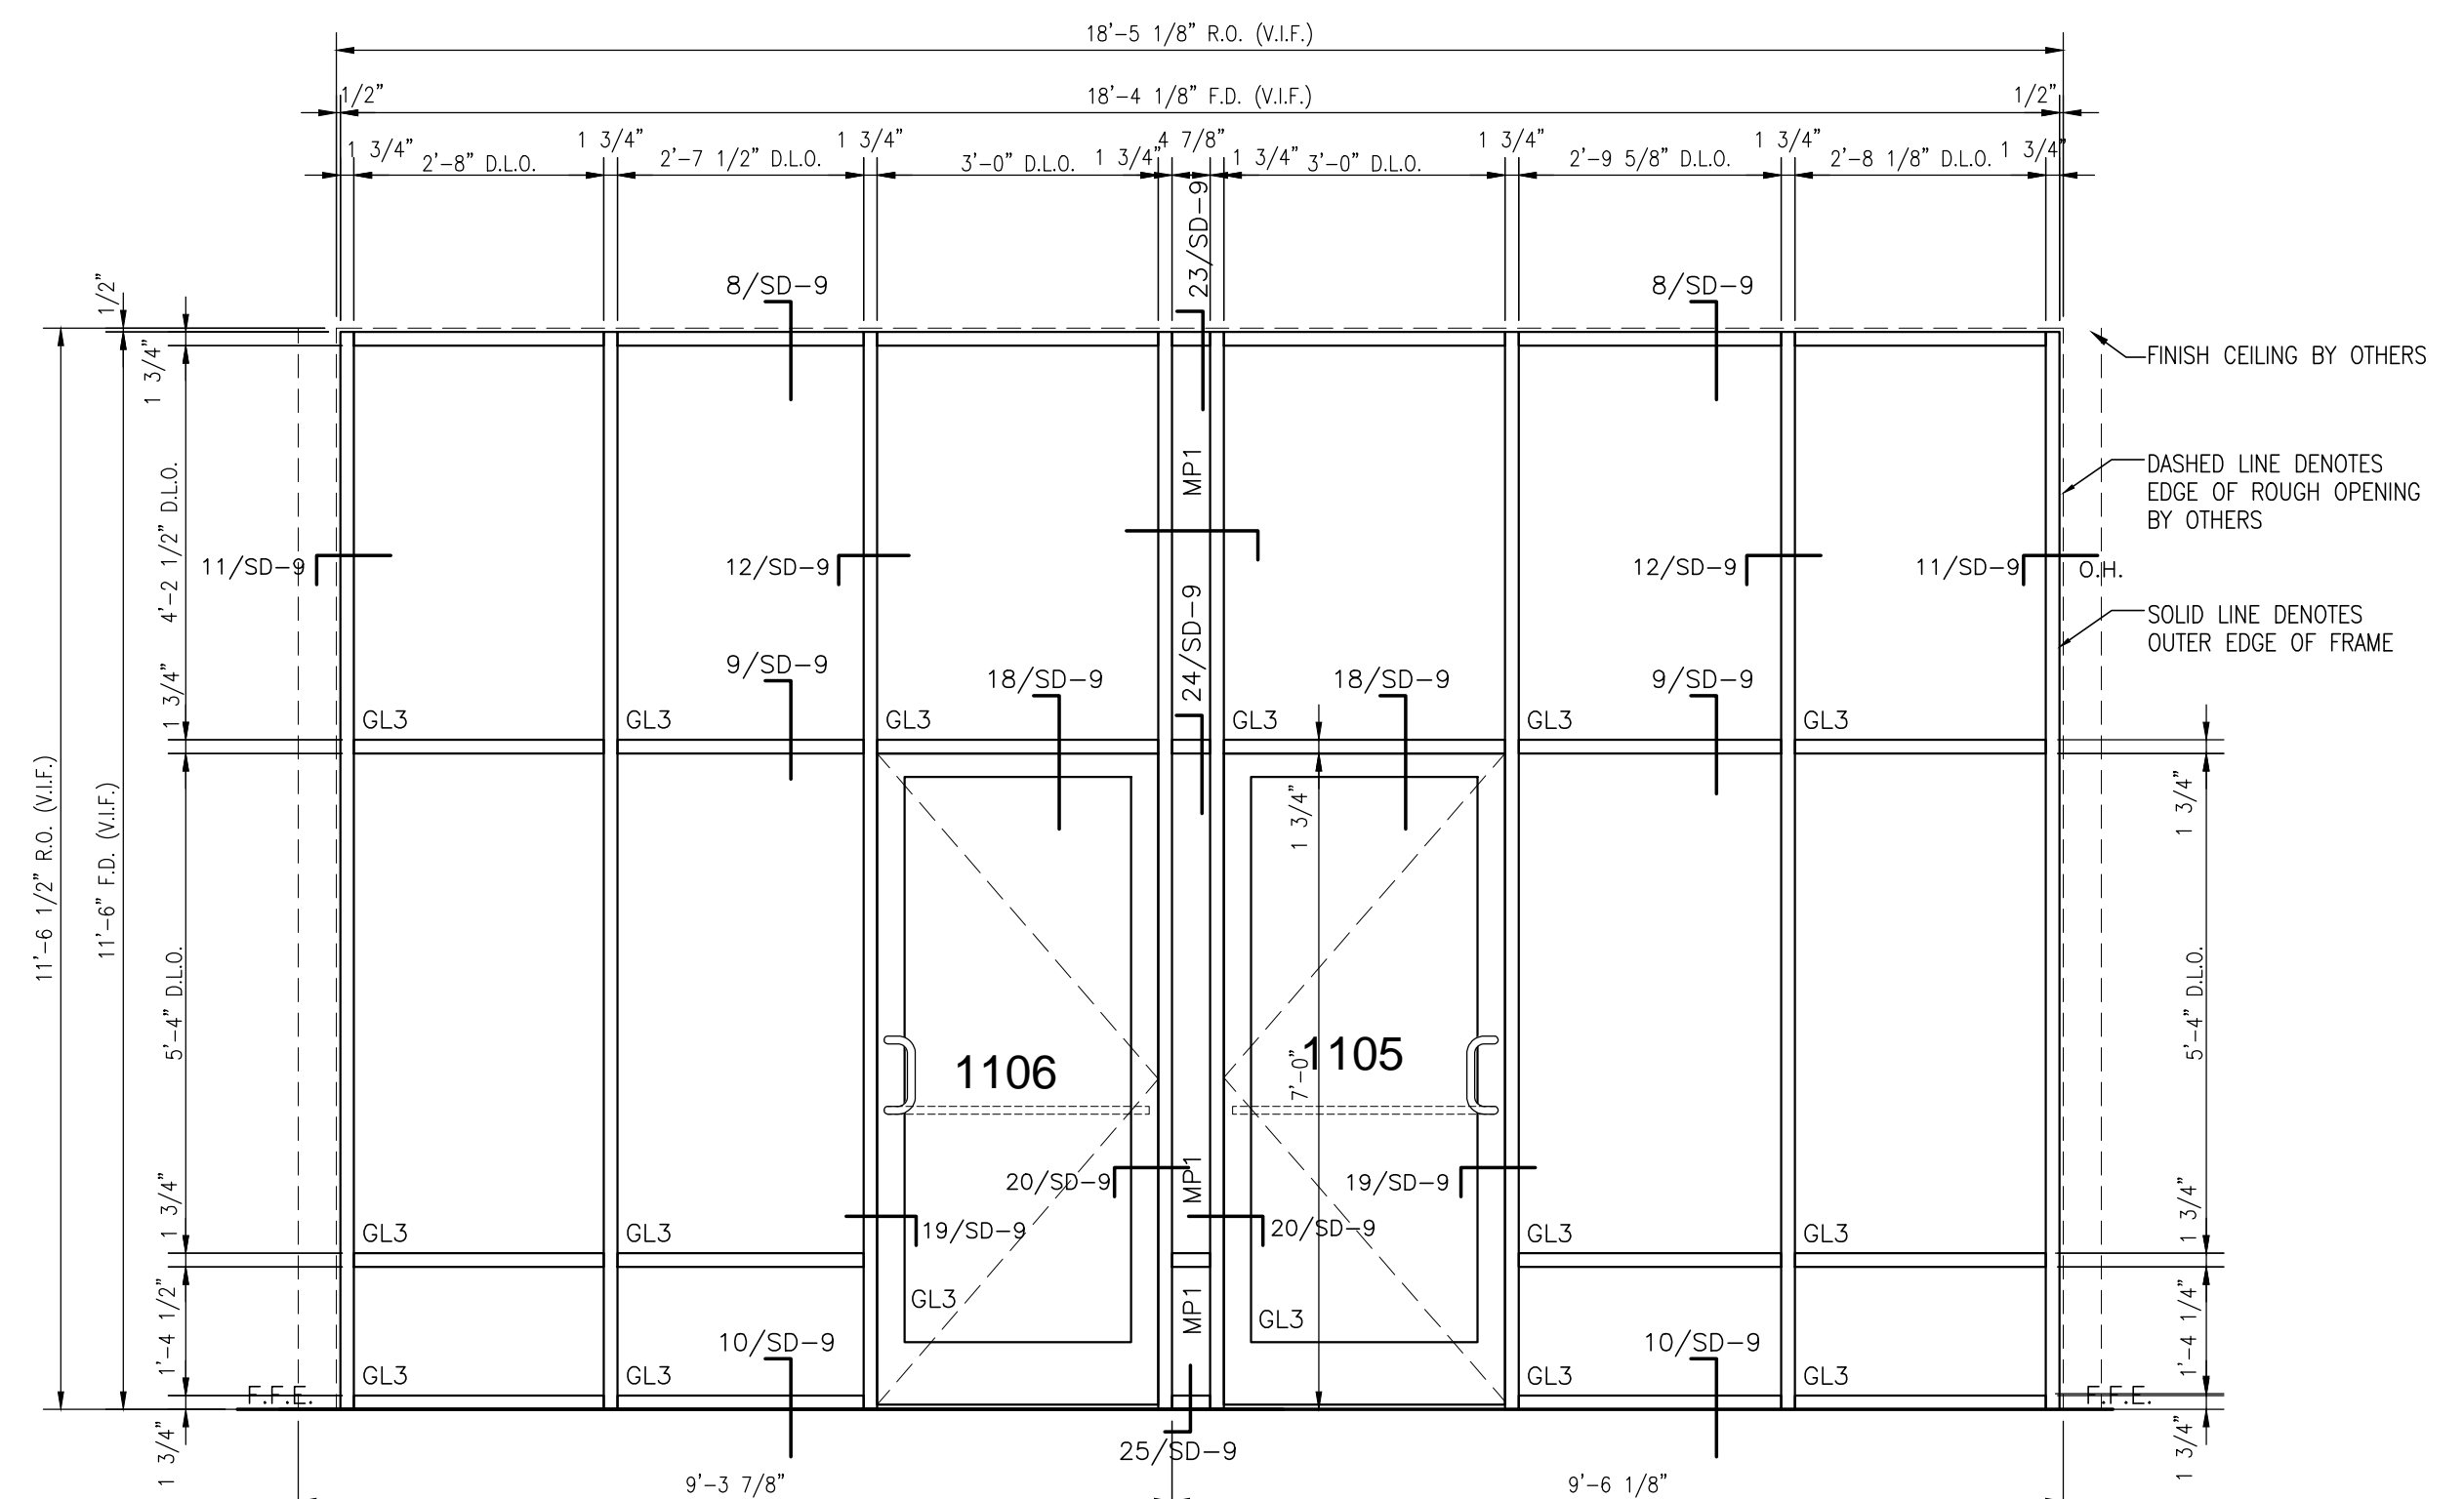

**2, 3** DOOR 1105, 1106 HWD #A3  
SD-2 1 THUS 1/2" = 1'-0"  
QTY. 1 TOTAL

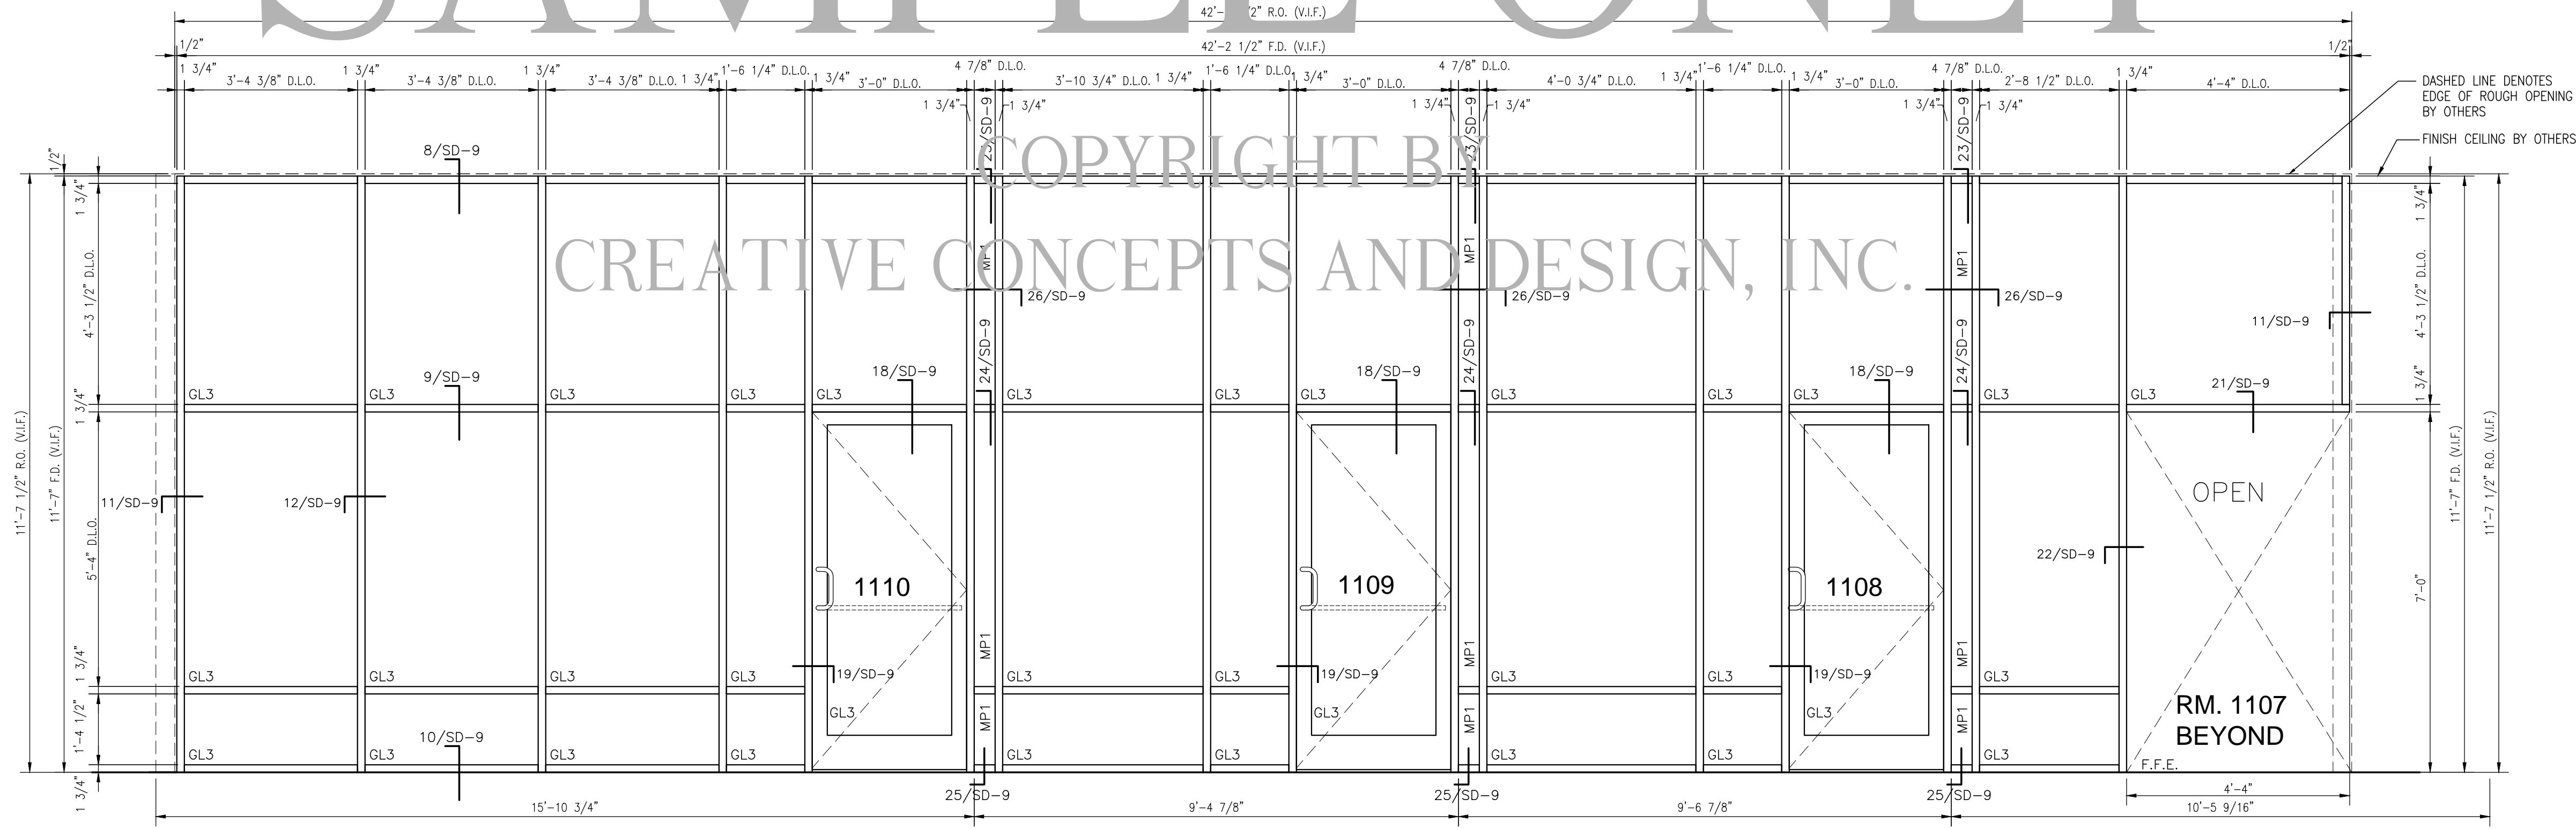

**4** DOOR 1108, 1109, 1110 HWD #A3  
SD-2 1 THUS 3/4" = 1'-0"  
QTY. 1 TOTAL

SAMPLE ONLY

COPYRIGHT BY  
CREATIVE CONCEPTS AND DESIGN, INC.

GENERAL NOTE: ALL DIMENSIONS TO BE VERIFIED IN THE FIELD (V.I.F.)

GLAZING LEGEND:	
GL1	1" Insulated Glass - Low E #3 - Dark Green
GL2	1" Insulated Glass Tempered - Low E #3 - Dark Green
GL3	1/4" Clear Tempered
MP1	Metal Panel

NOT FOR CONSTRUCTION

**PROJECT**  
Project Name: \_\_\_\_\_

Location: \_\_\_\_\_

Project No.: \_\_\_\_\_

Manager: \_\_\_\_\_

**ARCHITECT / CONTRACTOR**  
Architect: \_\_\_\_\_

Project No.: \_\_\_\_\_

Contractor: \_\_\_\_\_

Attention: \_\_\_\_\_

Sheet Title:  
FG-2000  
INTERIOR  
FRAME  
ELEVATIONS

Date Issued: 6.27.14

Revisions:  
1. \_\_\_\_\_  
2. \_\_\_\_\_  
3. \_\_\_\_\_

Scale: 1/2" = 1'

Sheet No.: \_\_\_\_\_

FOR REVIEW ONLY