




NOT FOR CONSTRUCTION

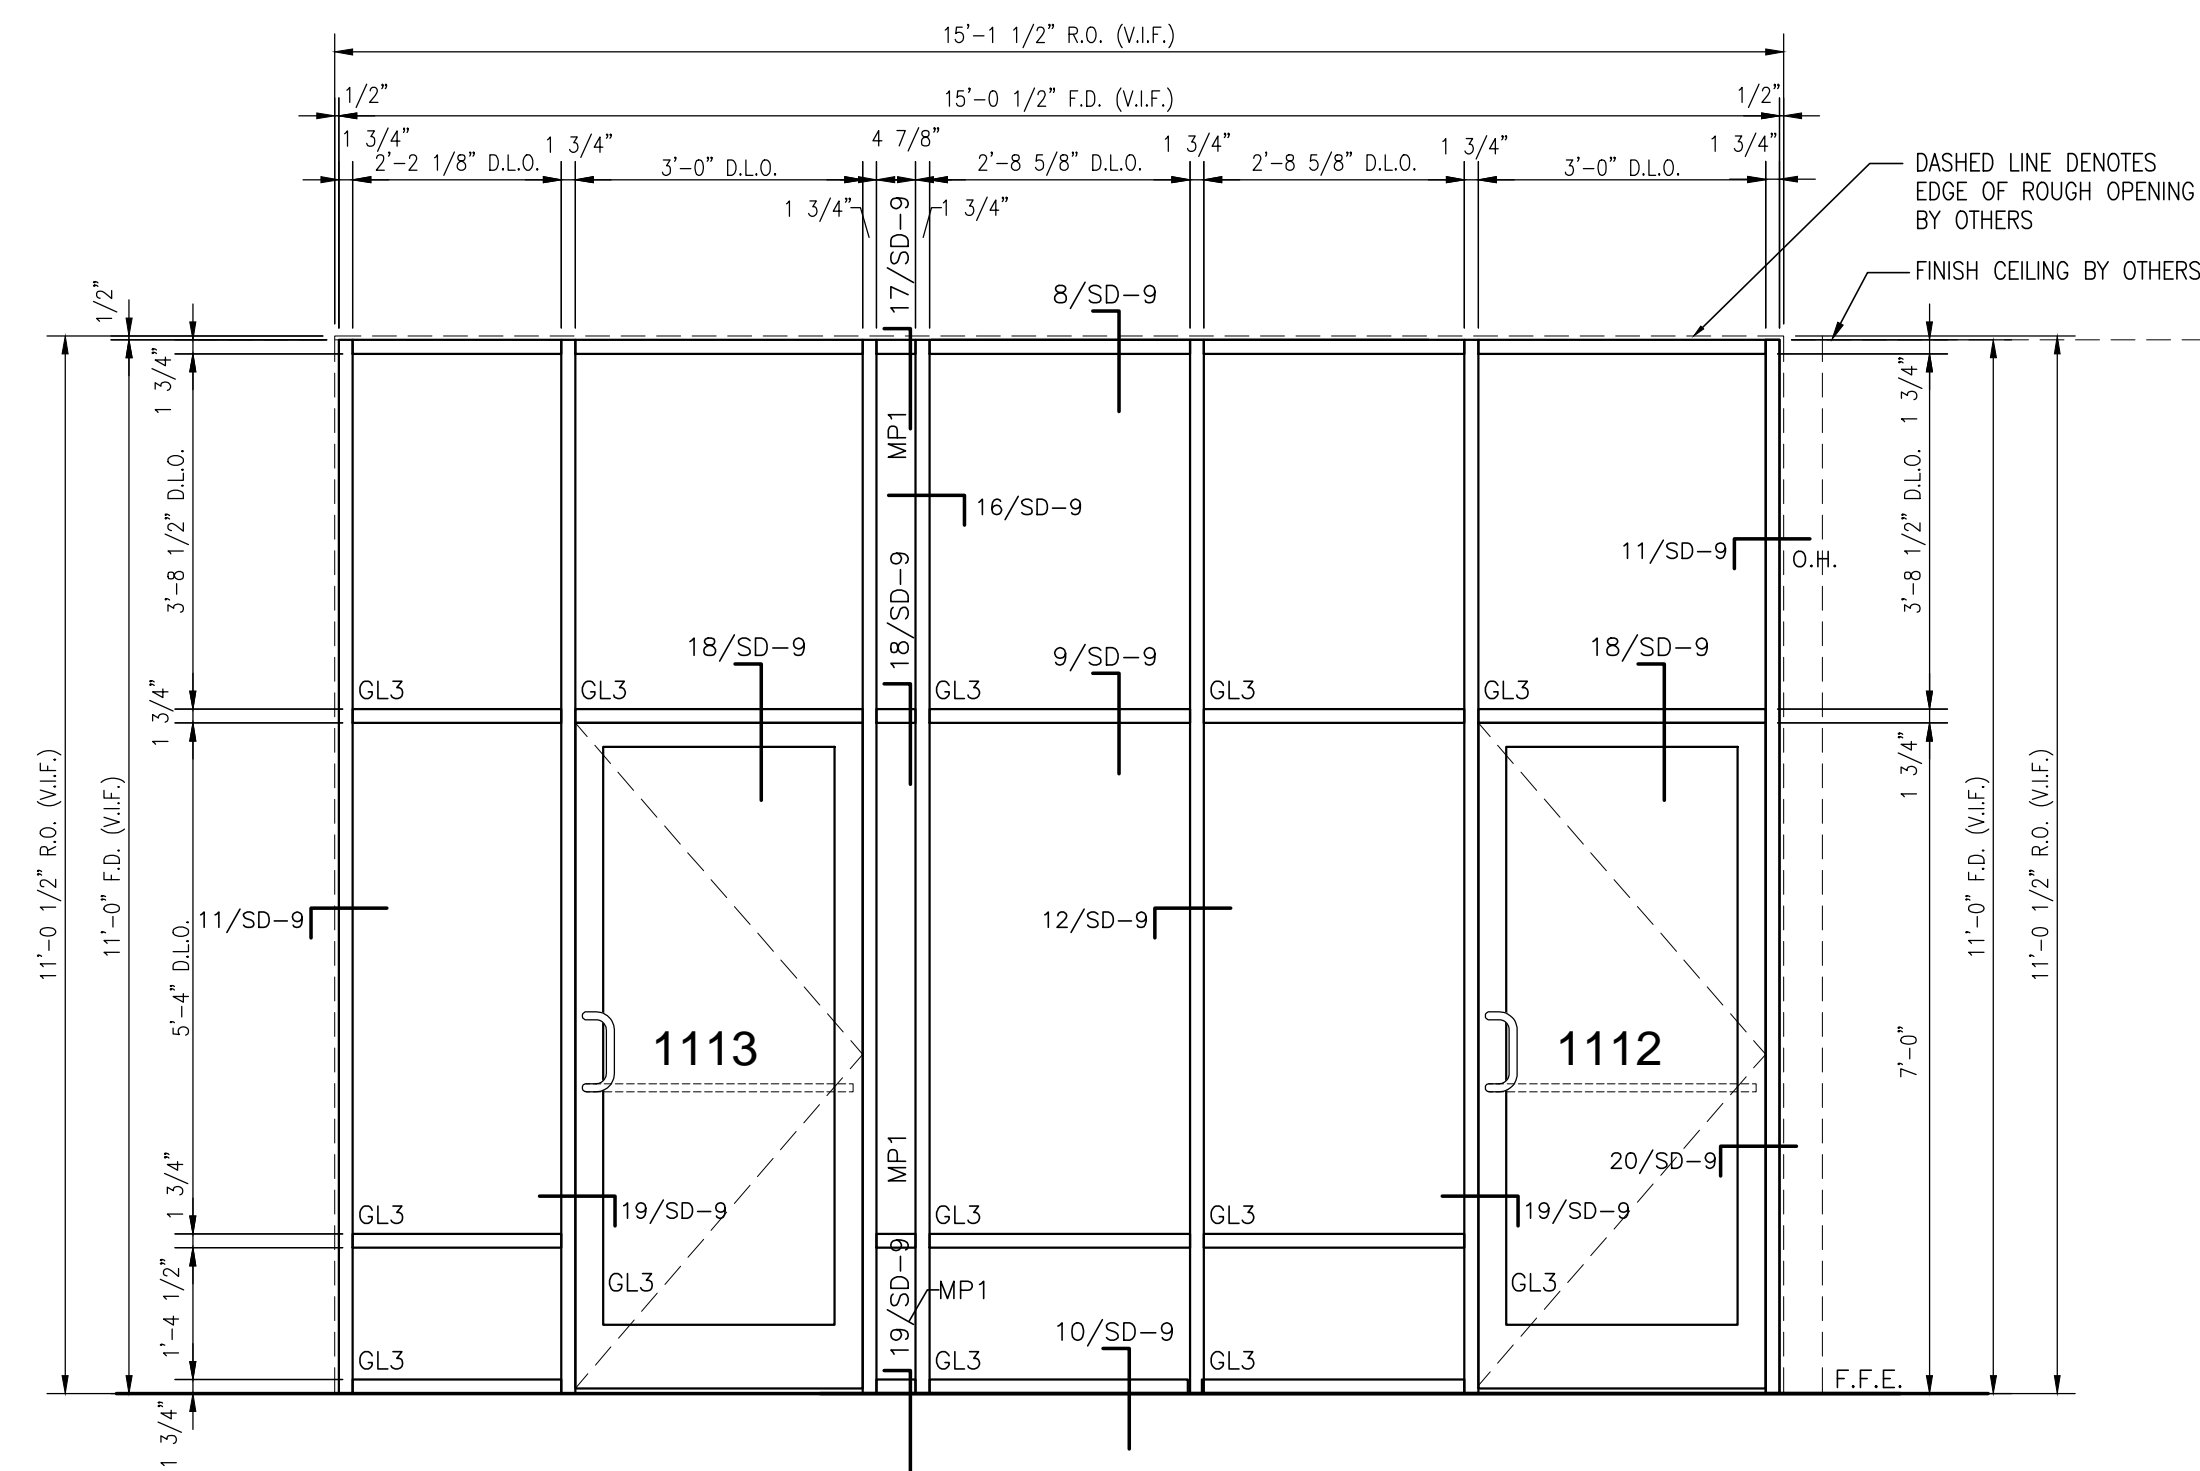


1 DOOR 1112, 1113 HWD #A3
 SD-3 1 THUS 1/2" = 1'-0"
 QTY. 1 TOTAL

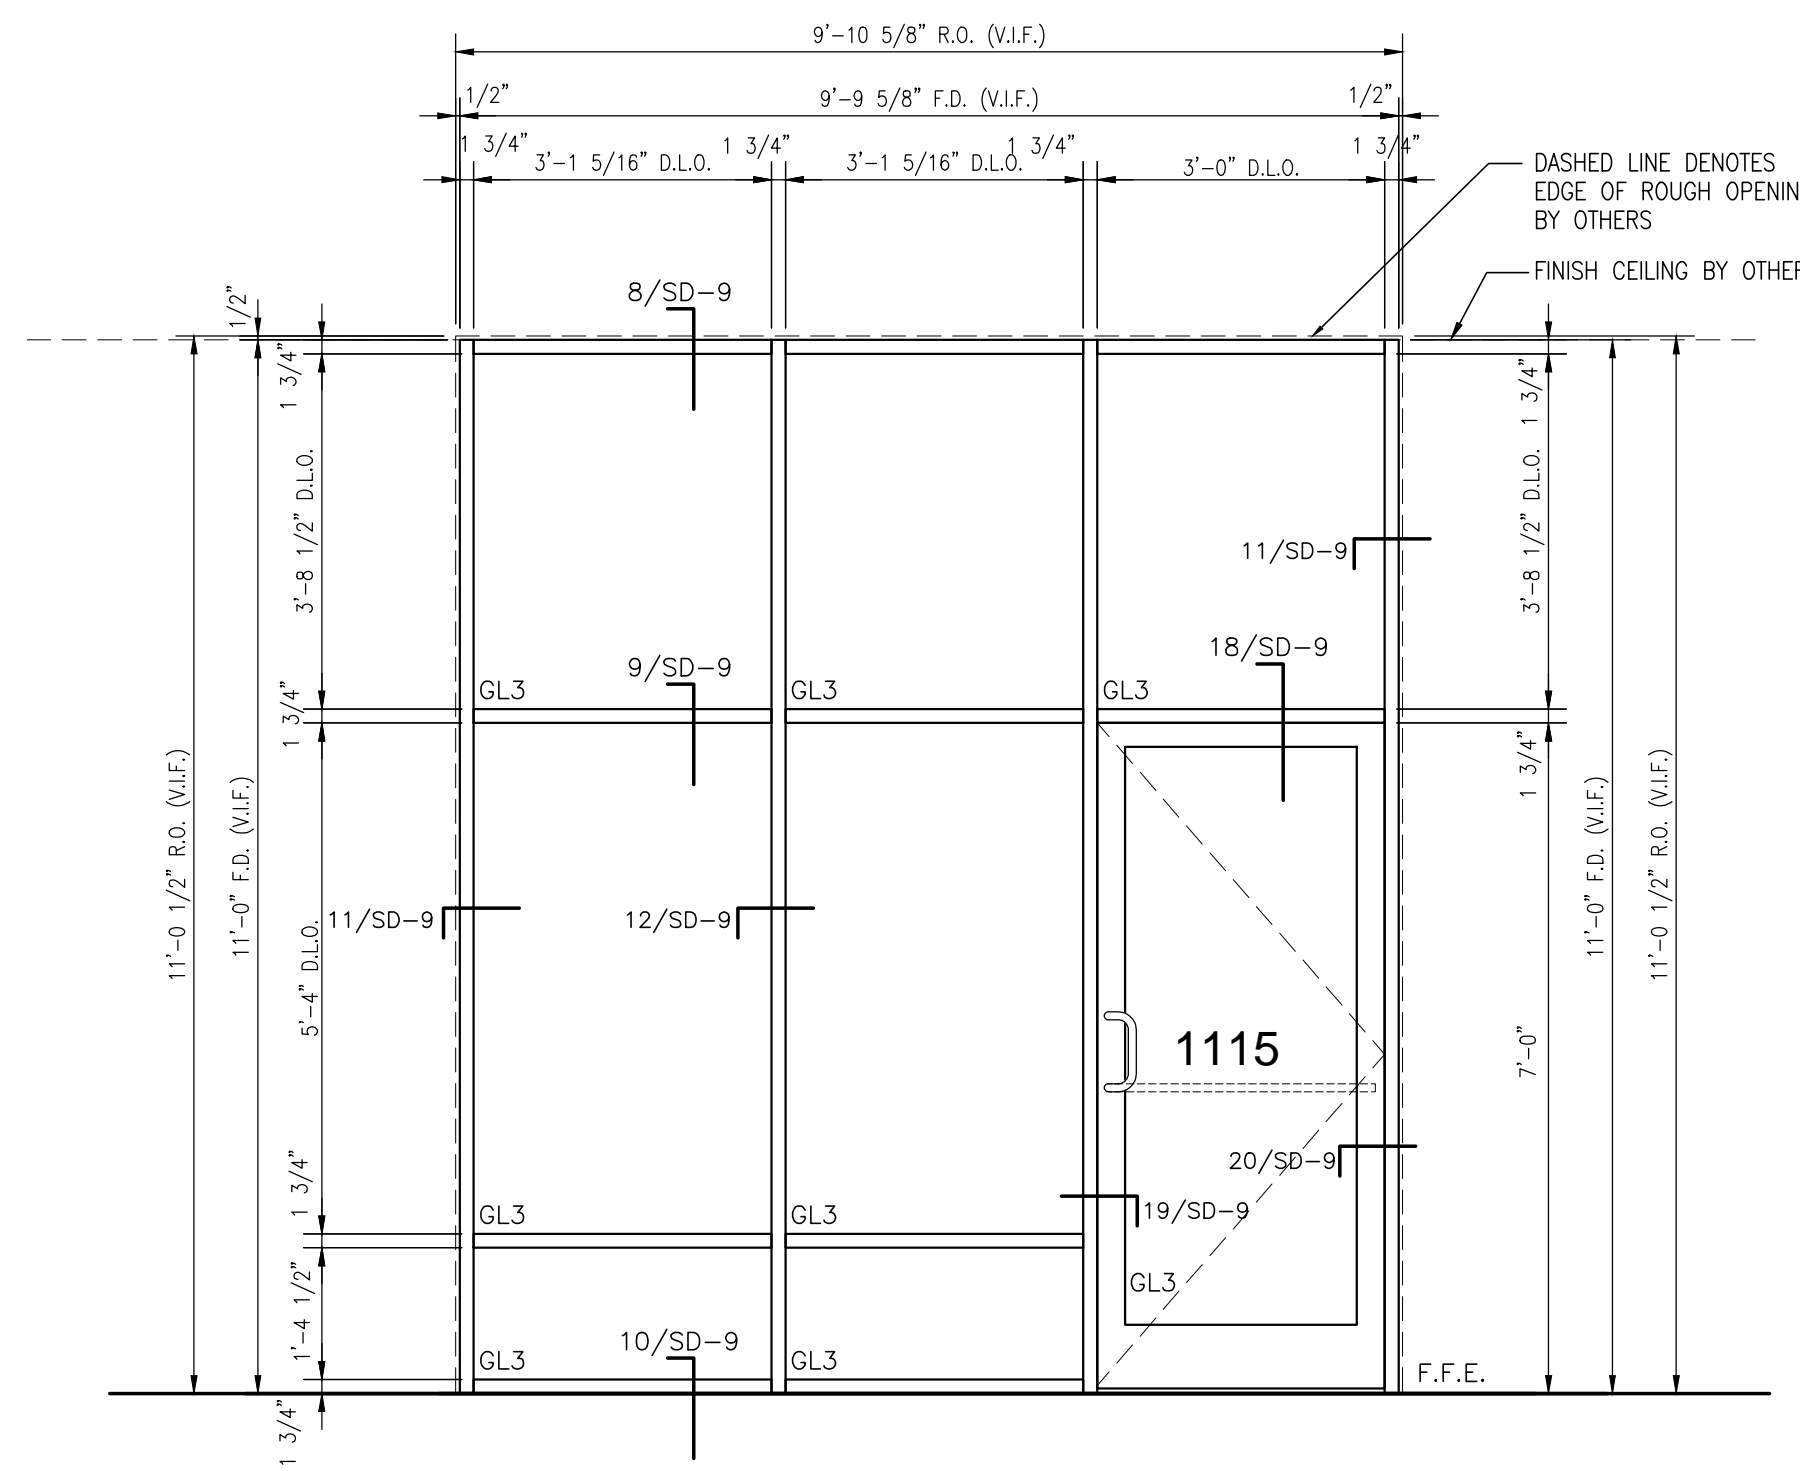

2 DOOR 1115 HWD #A3
 SD-3 1 THUS 1/2" = 1'-0"
 QTY. 1 TOTAL

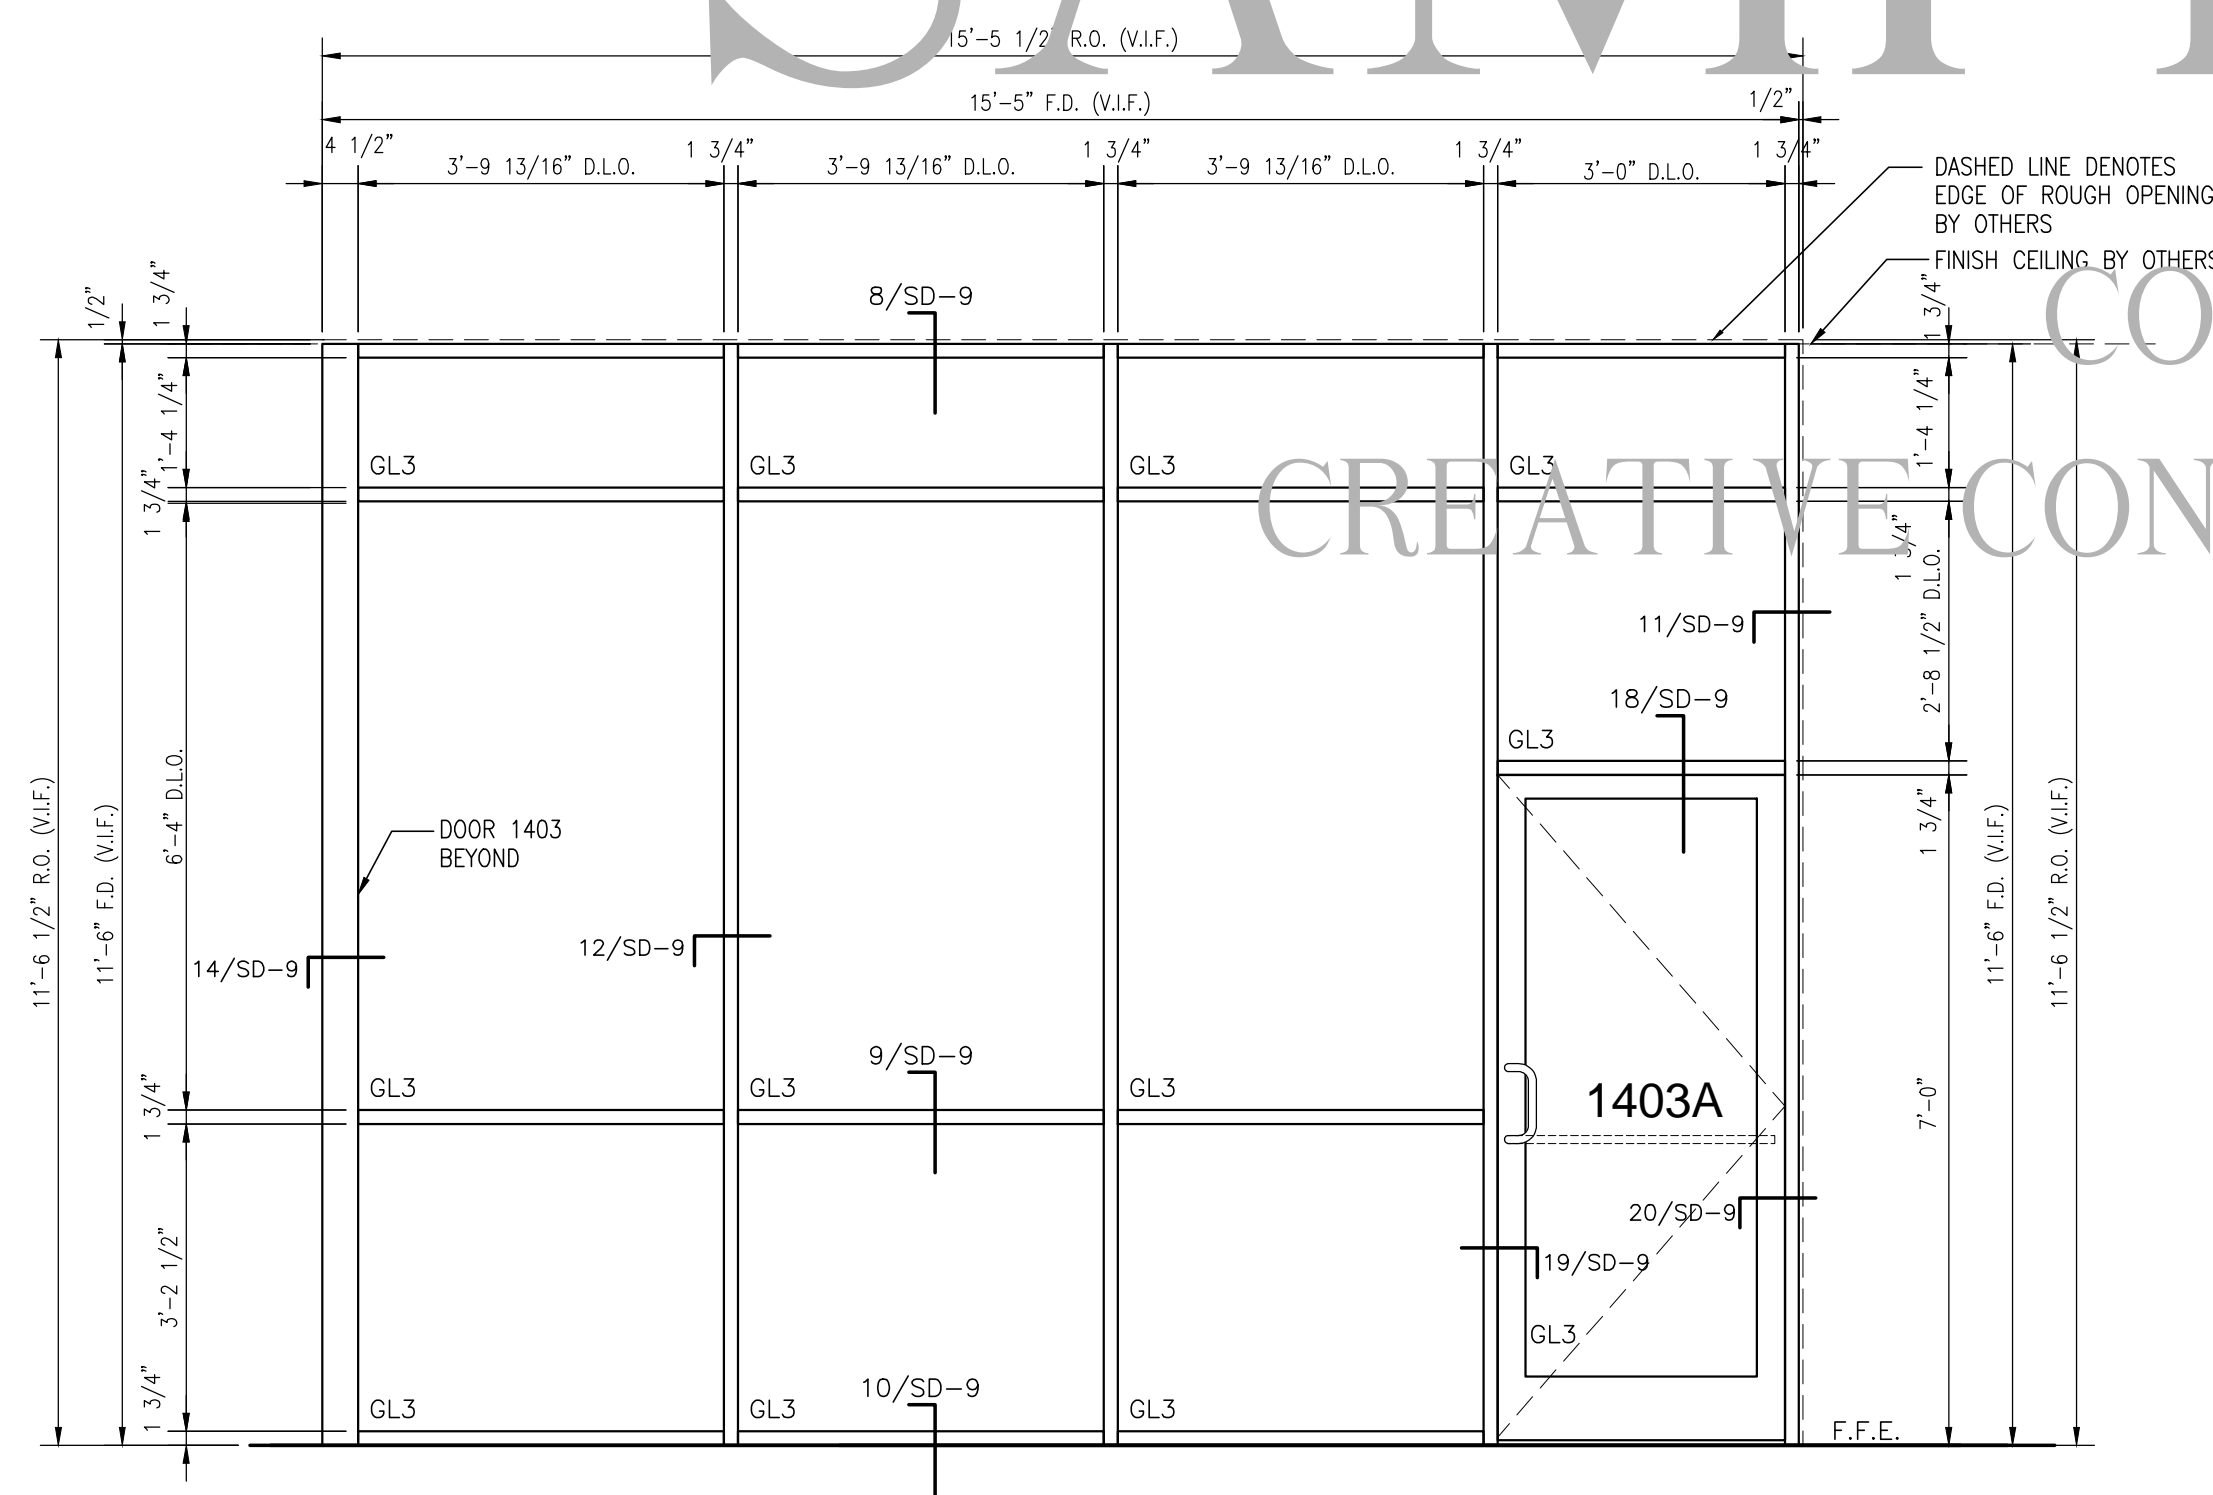

3 DOOR 1403A HWD #A1
 SD-3 1 THUS 1/2" = 1'-0"
 QTY. 1 TOTAL

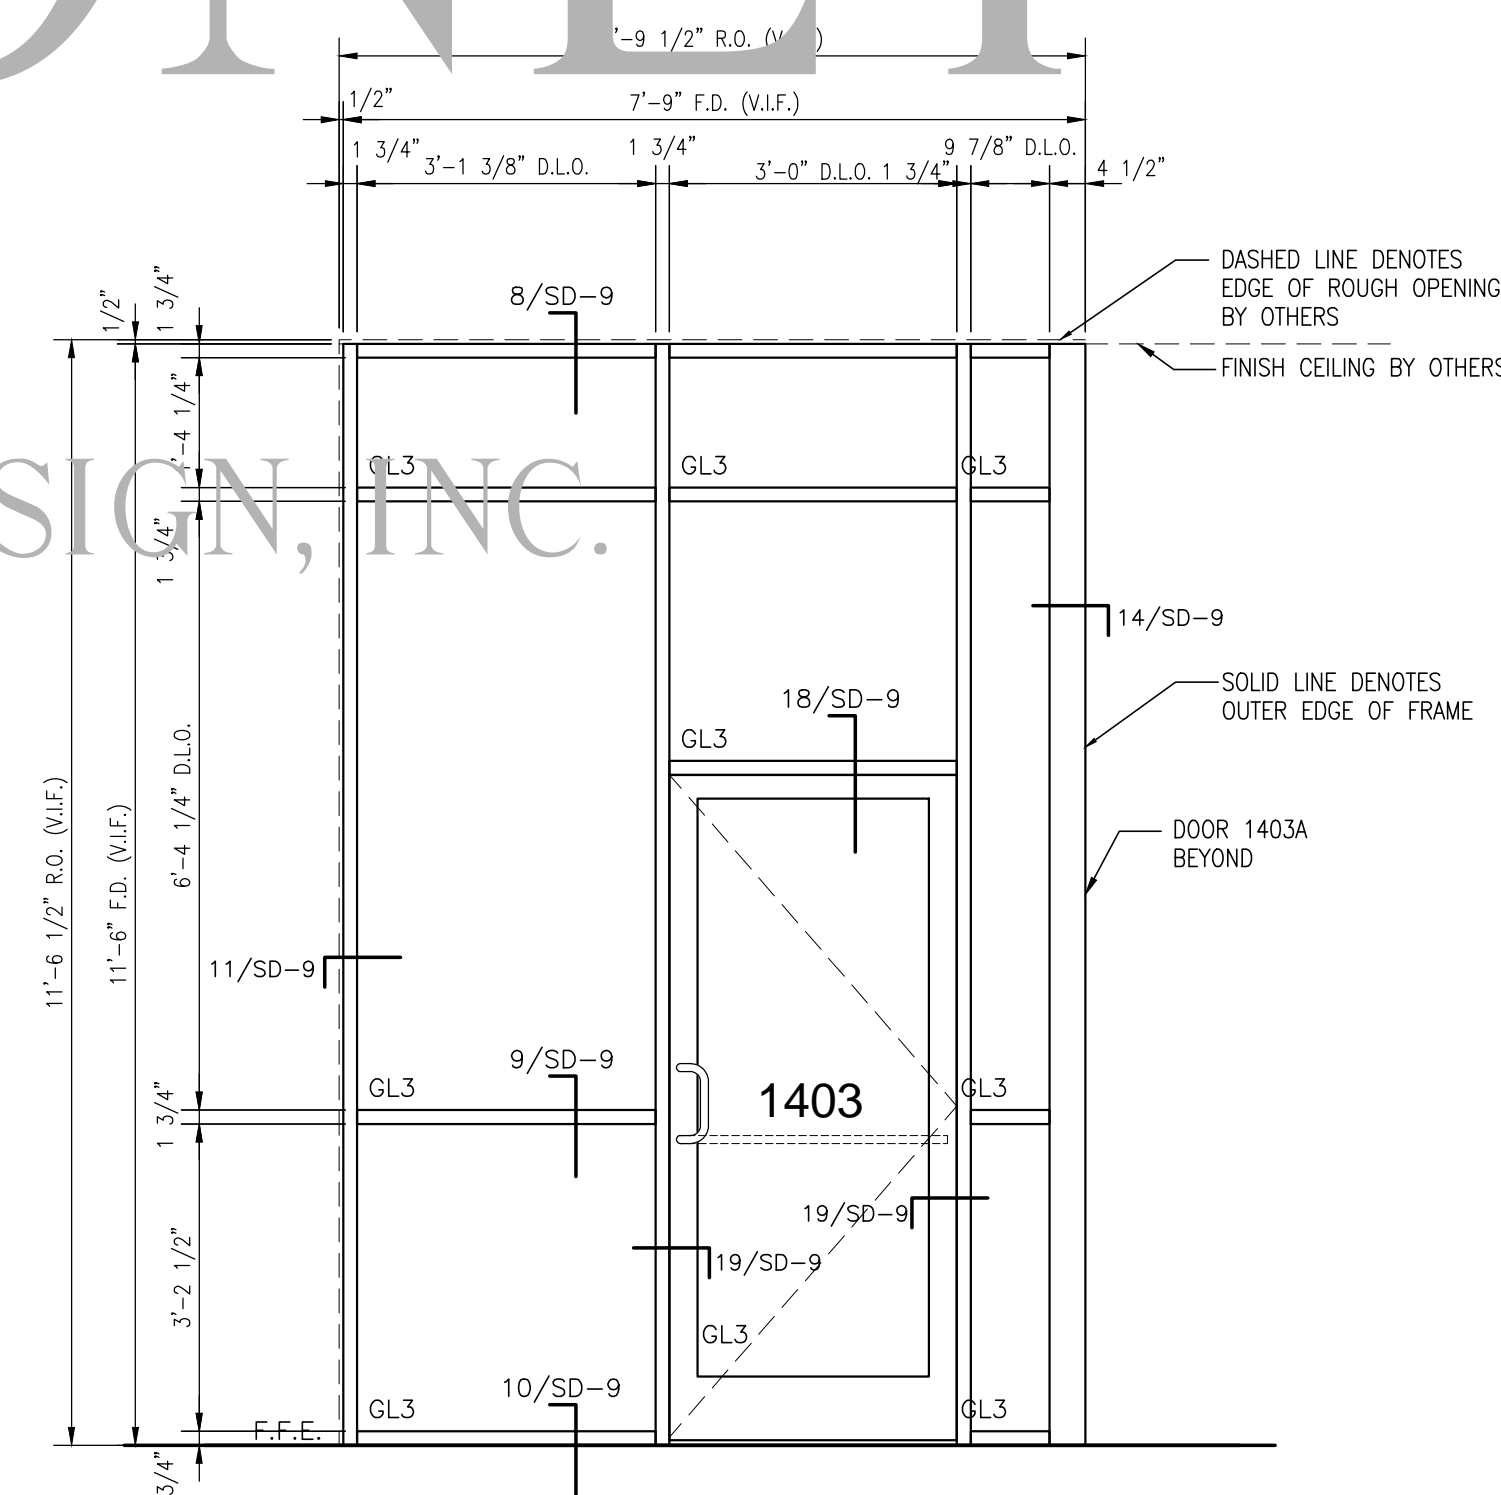

4 DOOR 1403 HWD #A1
 SD-3 1 THUS 1/2" = 1'-0"
 QTY. 1 TOTAL

SAMPLE ONLY

COPYRIGHT BY CREATIVE CONCEPTS AND DESIGN, INC.

GENERAL NOTE: ALL DIMENSIONS TO BE VERIFIED IN THE FIELD (V.I.F.)

GLAZING LEGEND:

GL1	1" Insulated Glass - Low E #3 - Dark Green
GL2	1" Insulated Glass Tempered - Low E #3 - Dark Green
GL3	1/4" Clear Tempered
MP1	Metal Panel

PROJECT

Project Name:

Location:

Project No.:

Manager:

ARCHITECT / CONTRACTOR

Architect:

Project No.:

Contractor:

Attention:

Sheet Title:
**FG-2000
 INTERIOR
 FRAME
 ELEVATIONS**

Date Issued: 6.27.14

Revisions:

- 1.
- 2.
- 3.

Scale: 1/2" = 1'

Sheet No.:

FOR REVIEW ONLY