



NOT FOR CONSTRUCTION

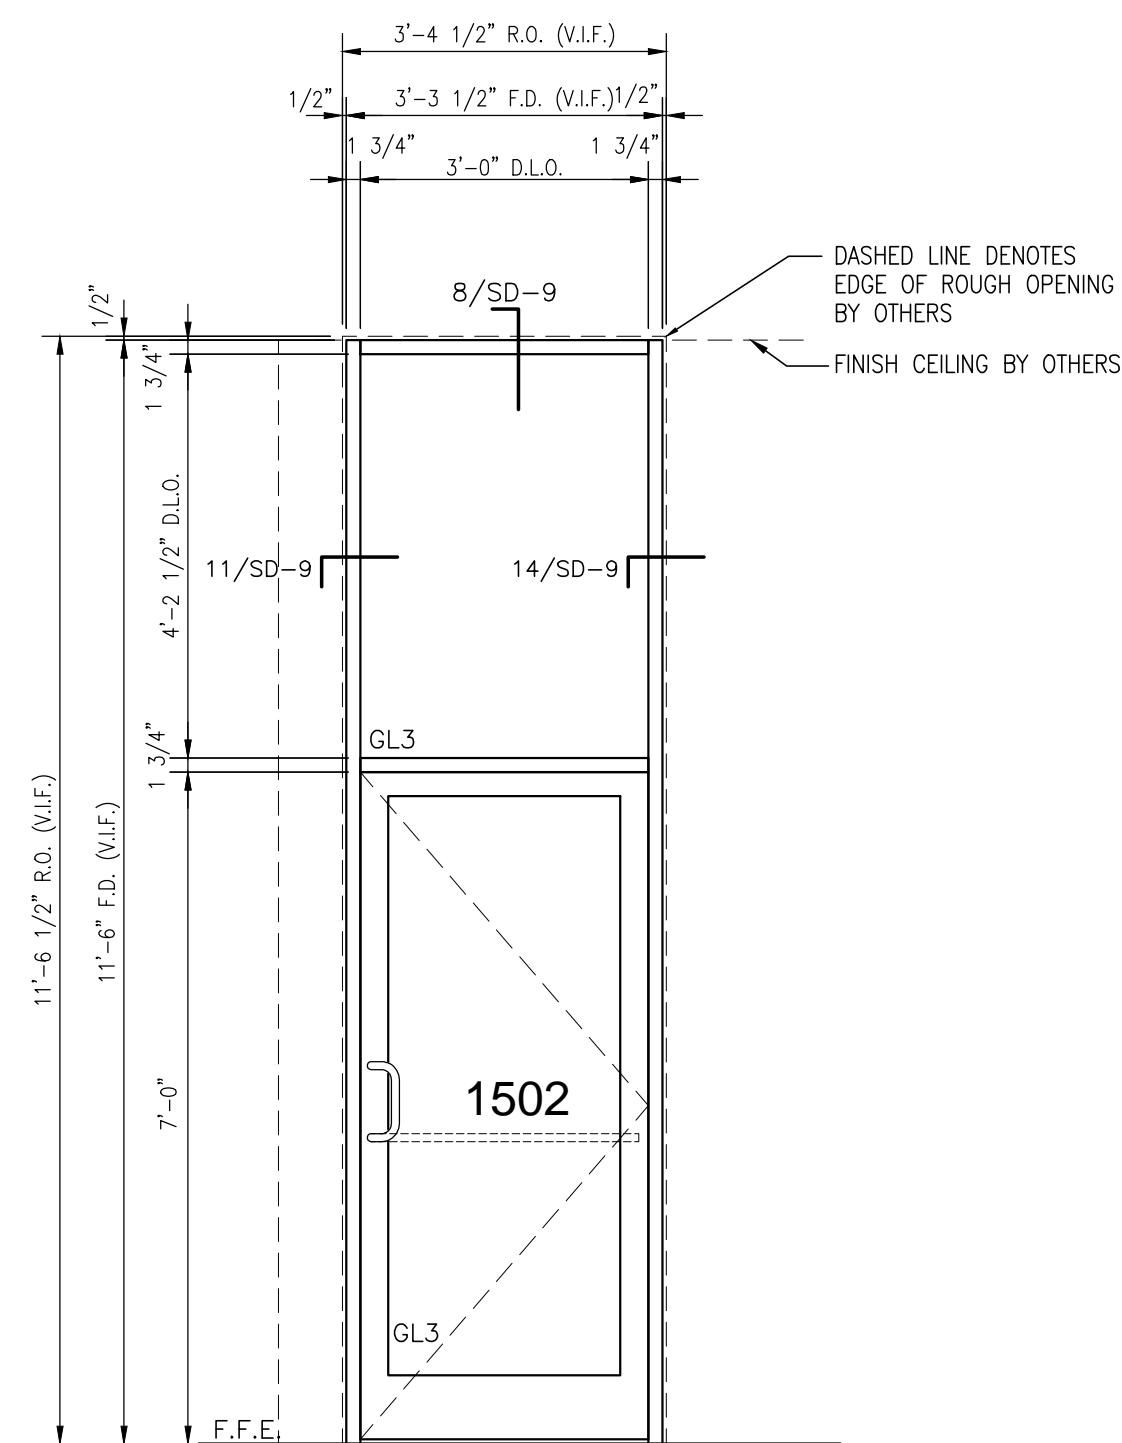


1 ELEVATION A - DOOR 1502 HWD 06  
SD-4 1 THUS 1/2" = 1'-0"  
QTY. 1 TOTAL

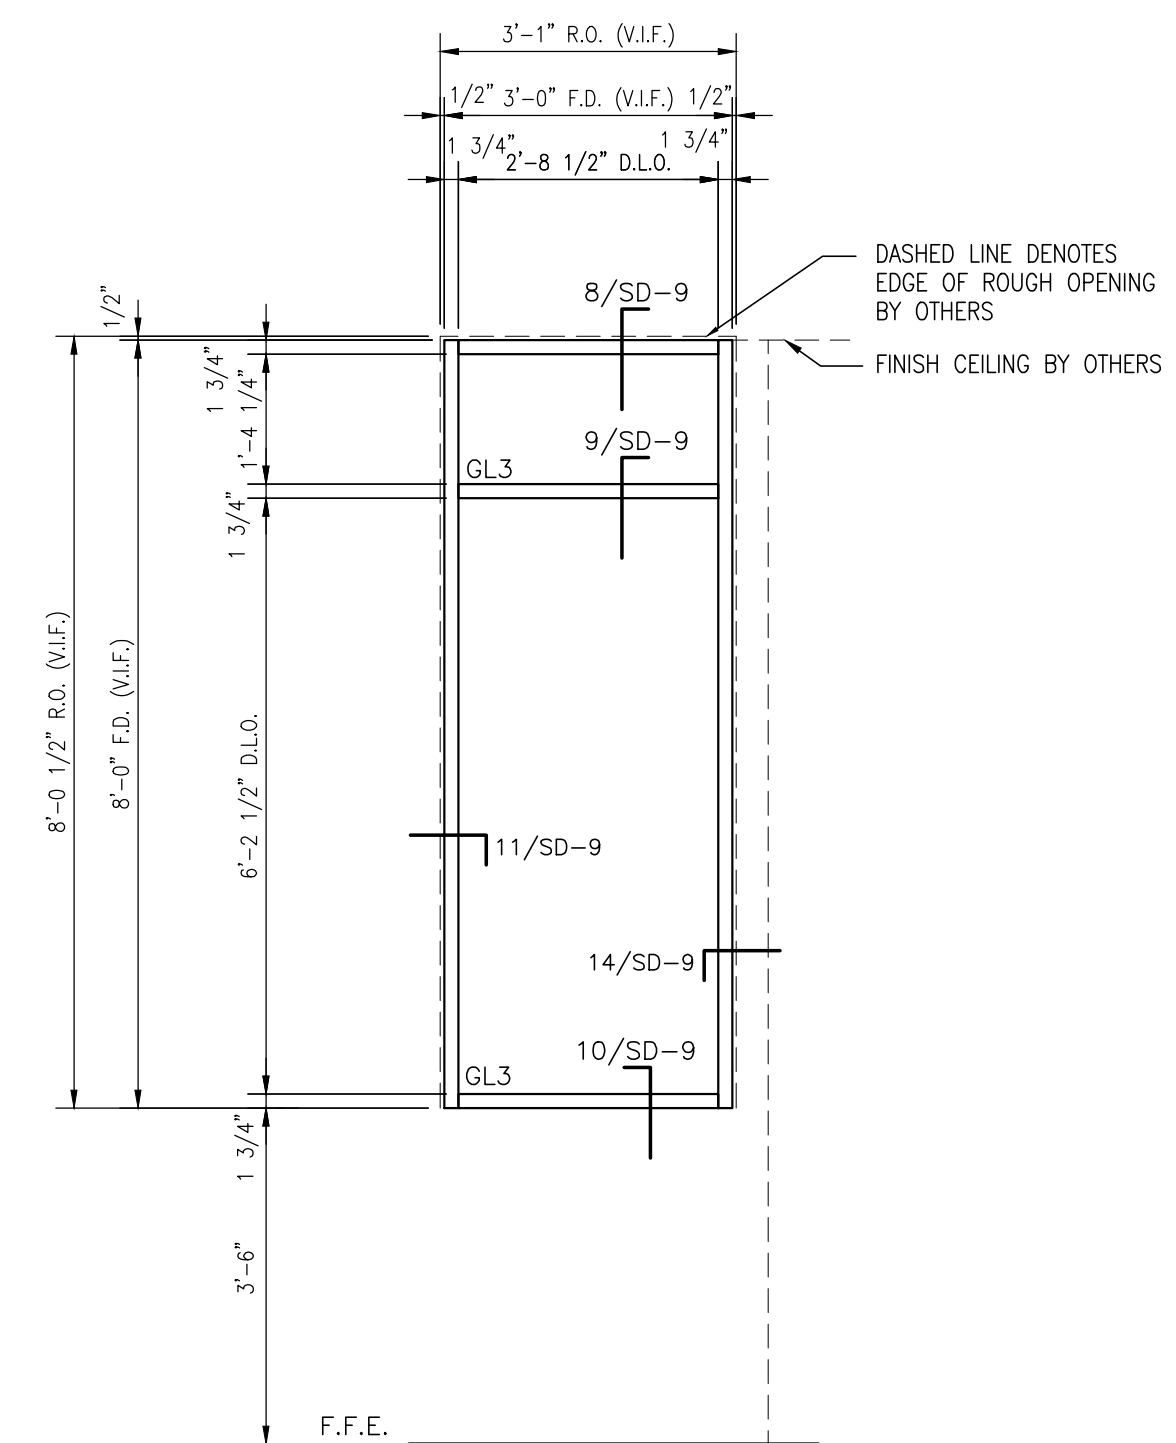


2 ELEVATION B - DOOR 1502 HWD 06  
SD-4 1 THUS 1/2" = 1'-0"  
QTY. 1 TOTAL

SAMPLE ONLY

COPYRIGHT BY CREATIVE CONCEPTS AND DESIGN, INC.

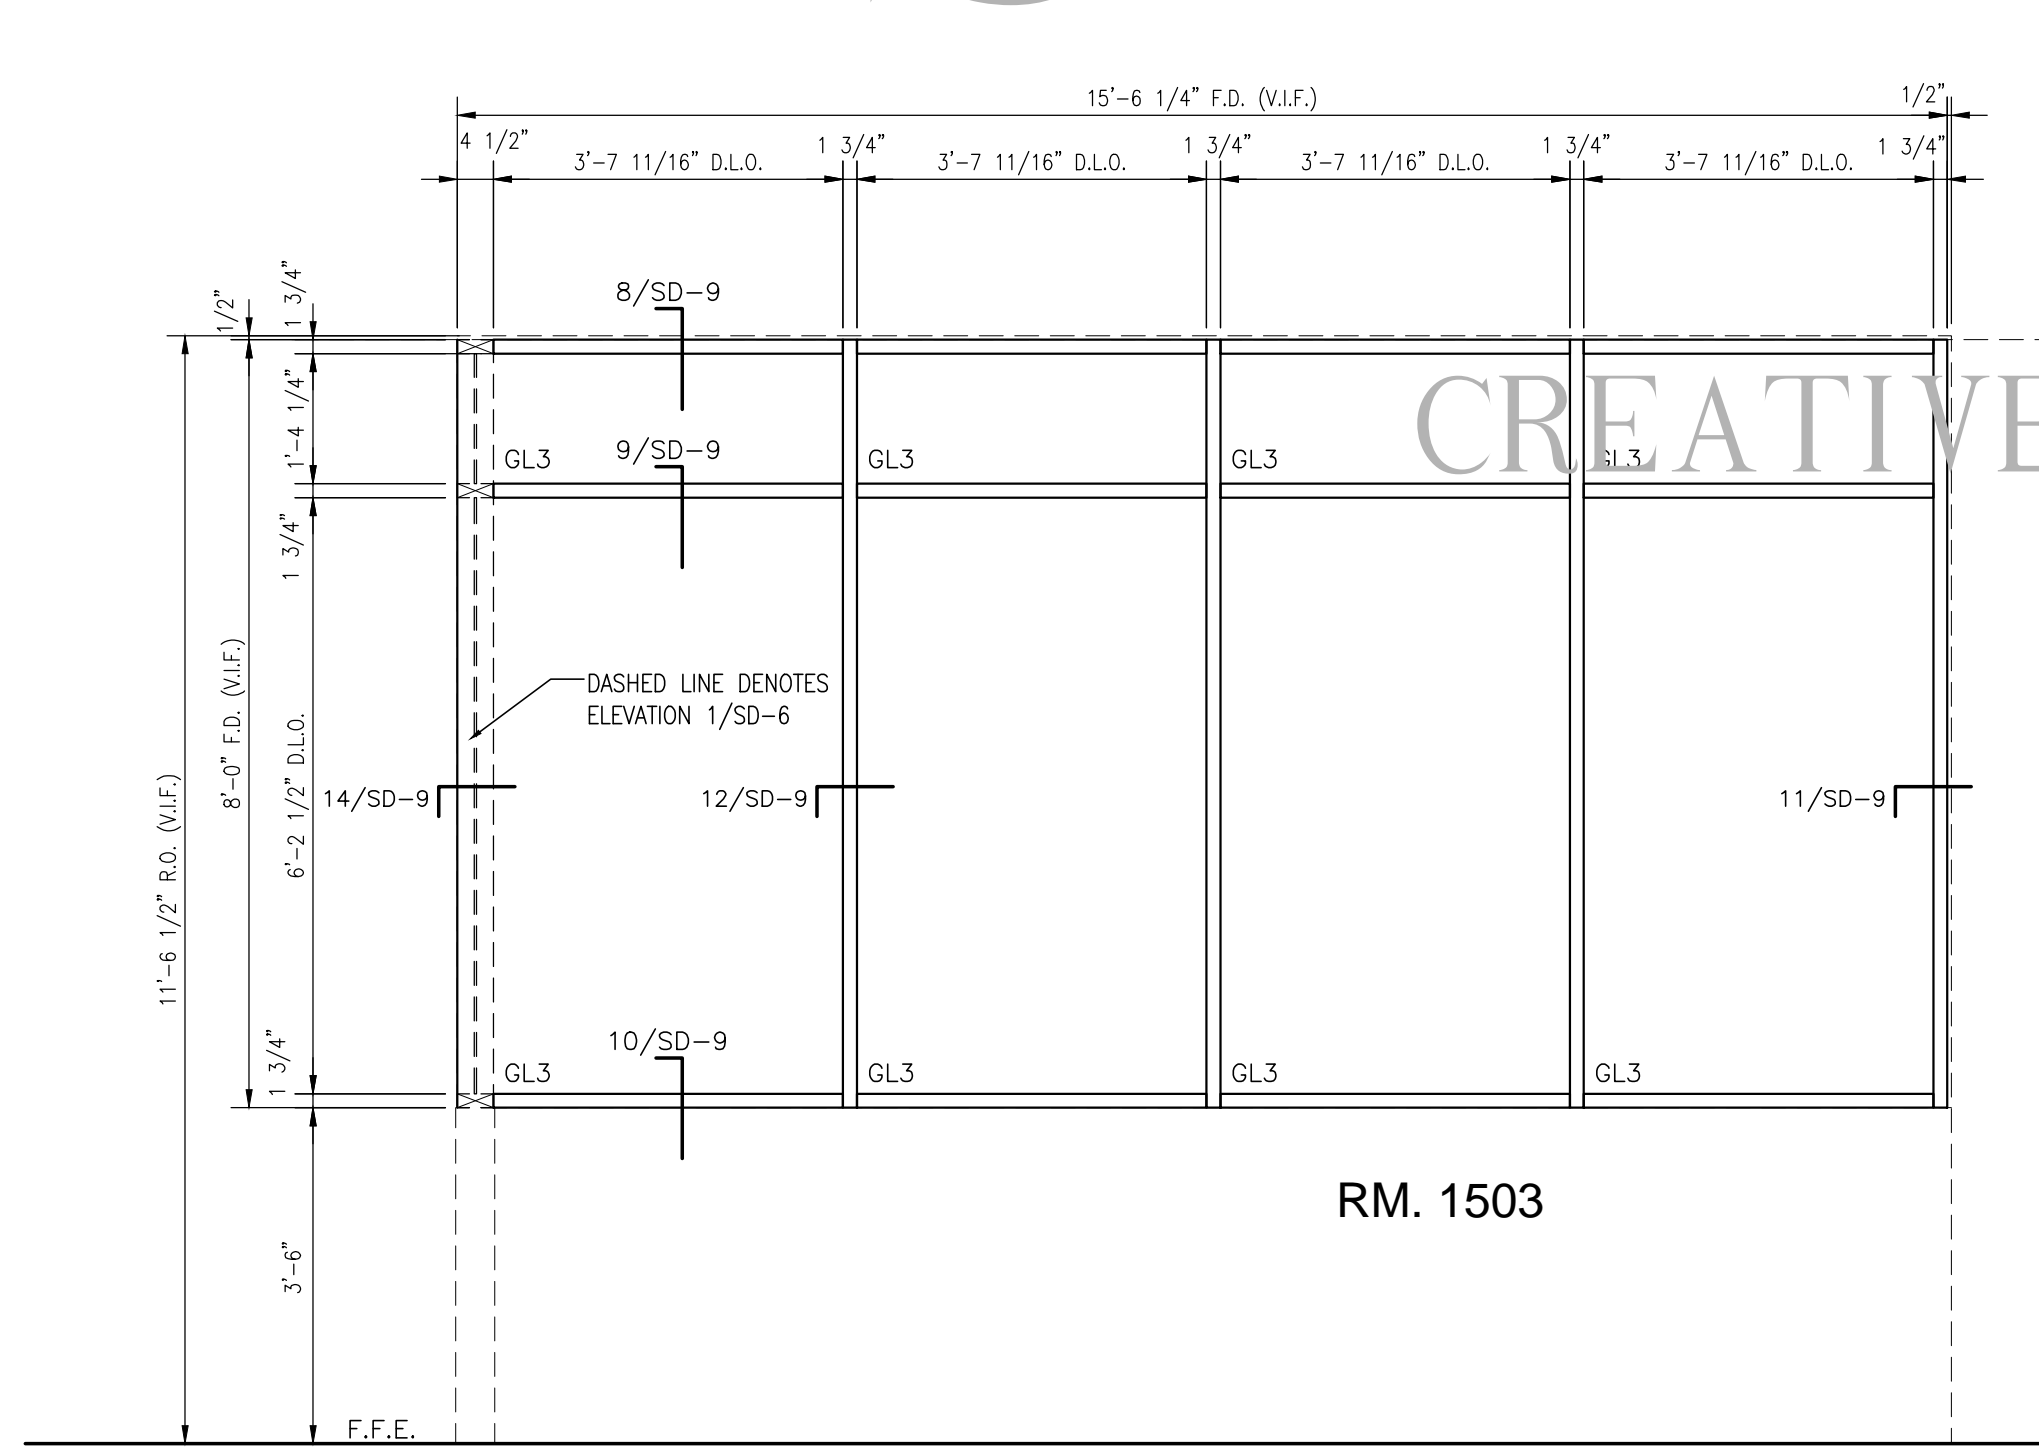

3 ROOM 1503  
SD-4 1 THUS 1/2" = 1'-0"  
QTY. 1 TOTAL

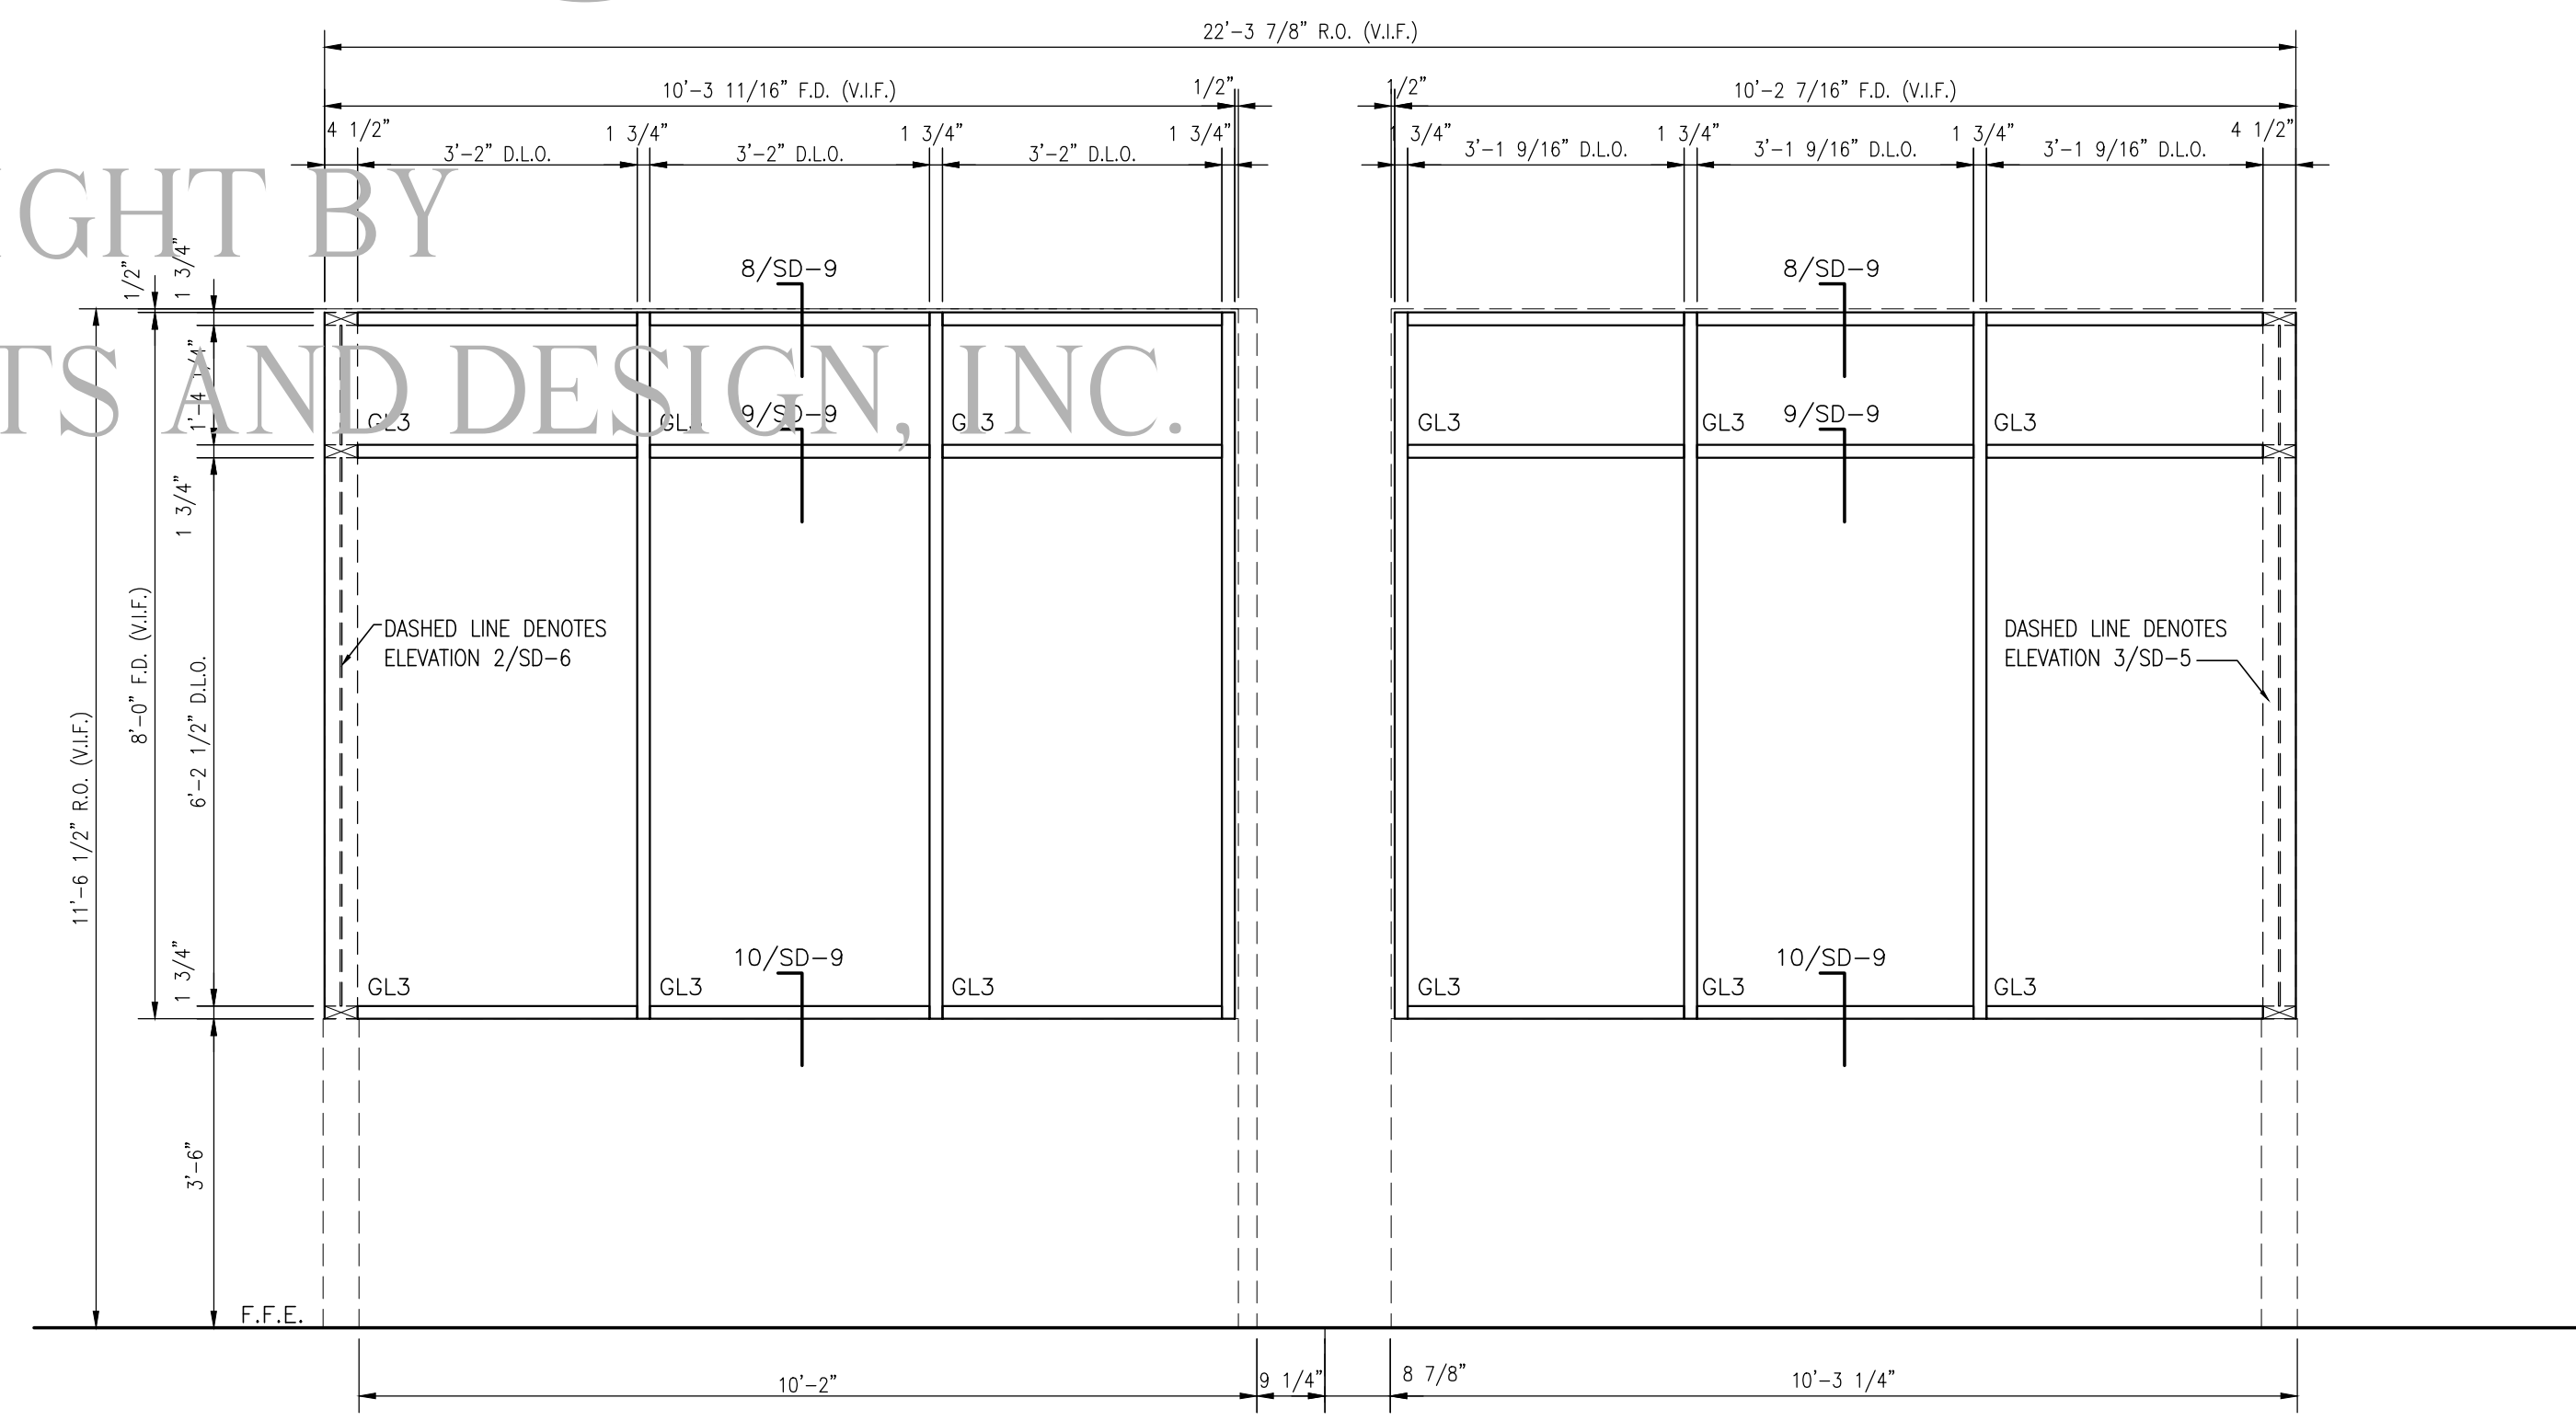

4 ROOM 1505  
SD-4 1 THUS 1/2" = 1'-0"  
QTY. 1 TOTAL

GENERAL NOTE: ALL DIMENSIONS TO BE VERIFIED IN THE FIELD (V.I.F.)

**GLAZING LEGEND:**

- GL1 - 1" Insulated Glass - Low E #3 - Dark Green
- GL2 - 1" Insulated Glass Tempered - Low E #3 - Dark Green
- GL3 - 1/4" Clear Tempered
- MP1 - Metal Panel

PROJECT

Project Name:

Location:

Project No.:

Manager:

ARCHITECT / CONTRACTOR

Architect:

Project No.:

Contractor:

Attention:

Sheet Title:  
FG-2000  
INTERIOR  
FRAME  
ELEVATIONS

Date Issued: 6.27.14

Revisions:  
1.  
2.  
3.

Scale: 1/2" = 1'

Sheet No.:

FOR REVIEW ONLY

SD-4 6 of 12