


RM. 1504

ROOM 1: 5  
SD-5 1 THUS 1/2" = 1'  
QTY. 1 TOTAL

# SAMPLE ONLY

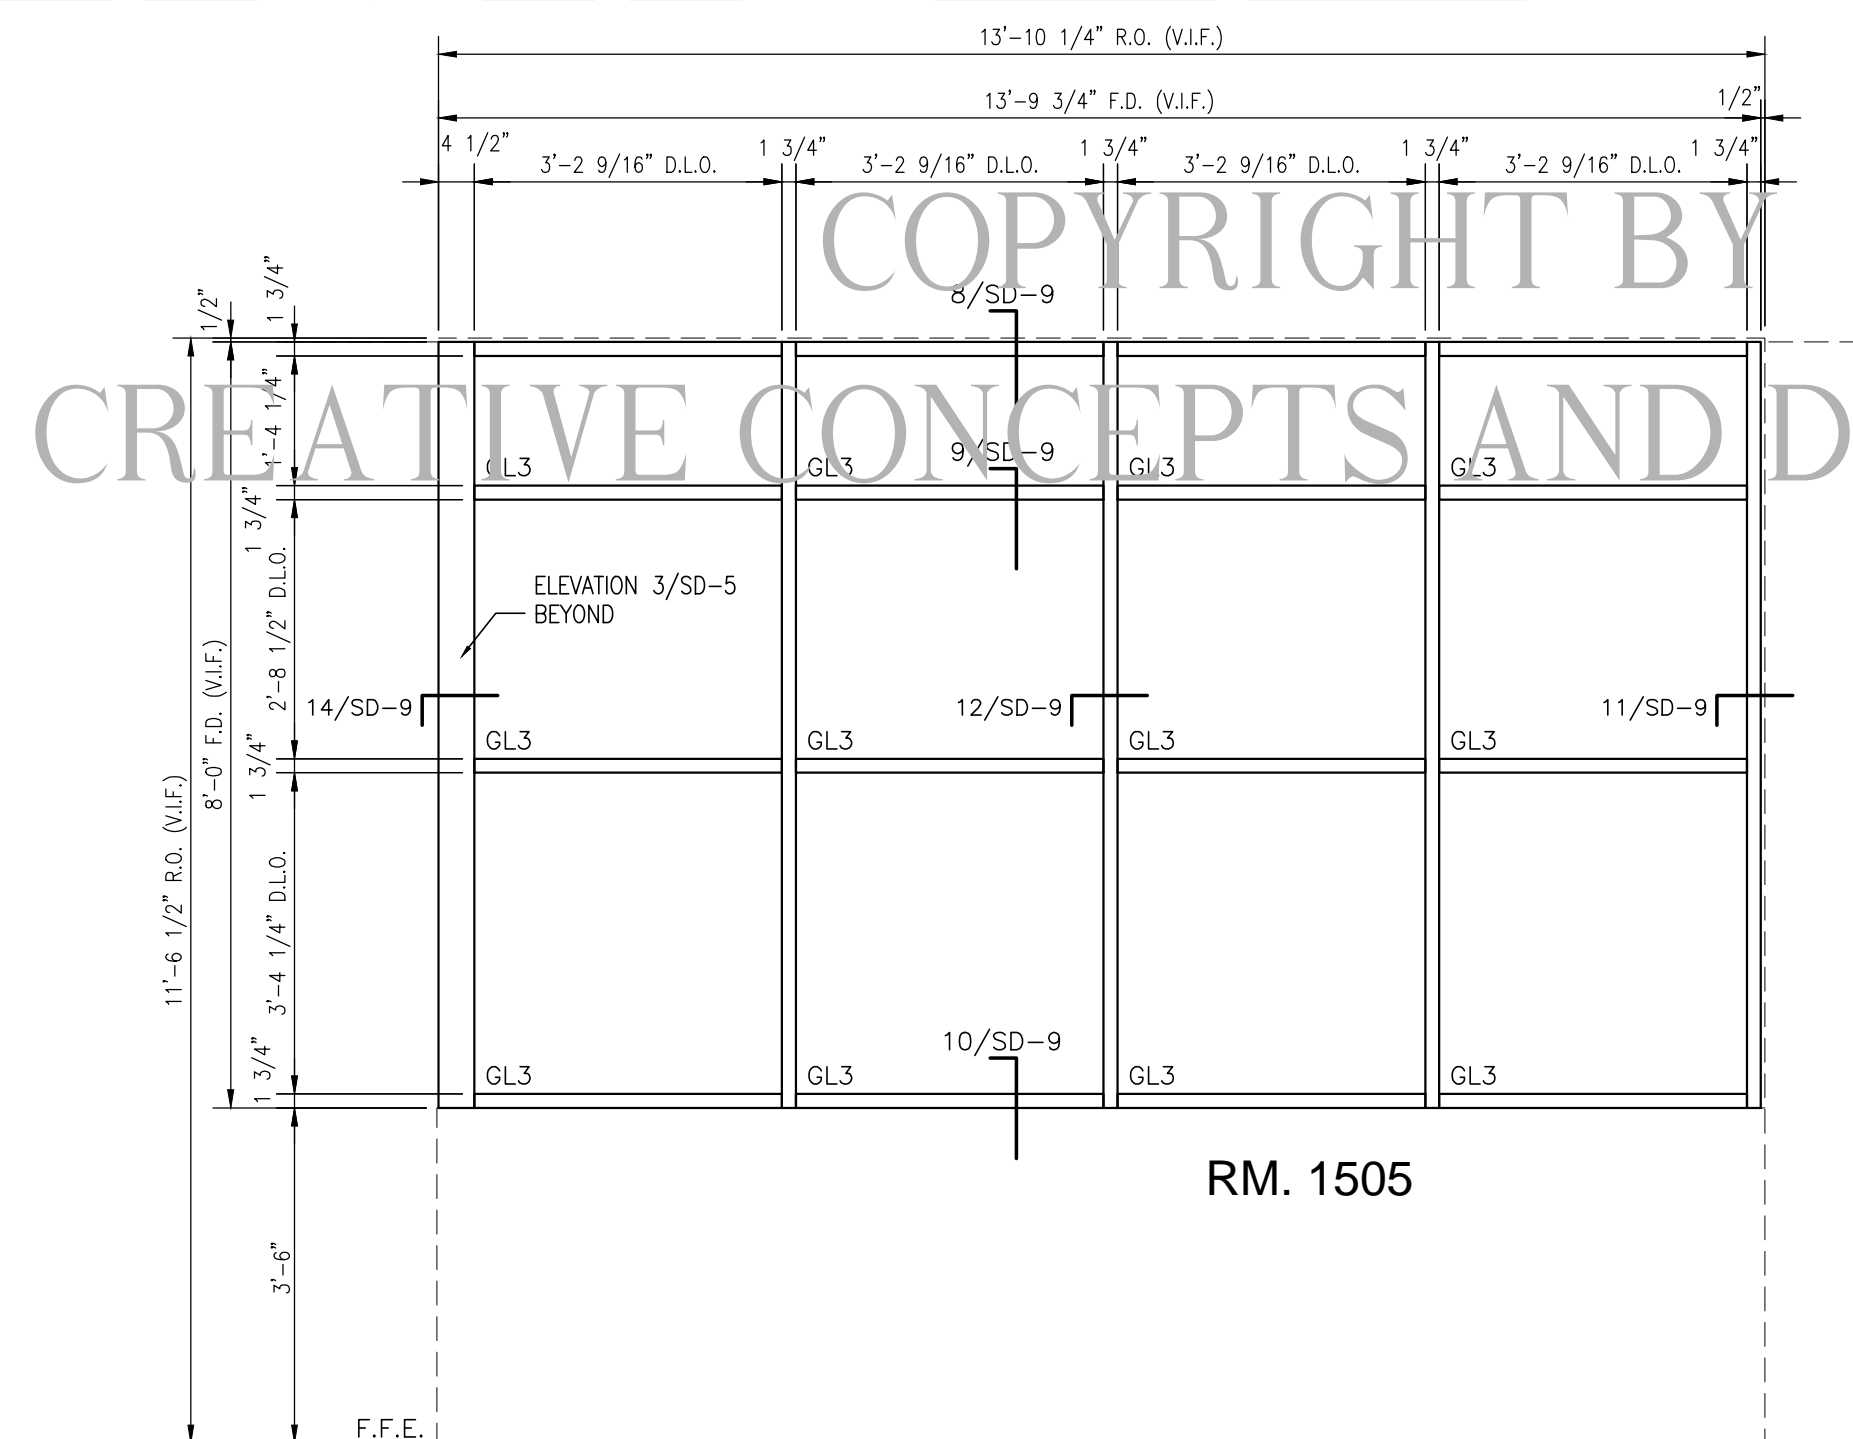

RM. 1505

2 ROOM 1505  
SD-5 1 THUS 1/2" = 1'-0"  
QTY. 1 TOTAL

GENERAL NOTE: ALL DIMENSIONS TO BE VERIFIED IN THE FIELD (V.I.F.)

GLAZING LEGEND:	
GL1	1" Insulated Glass - Low E #3 - Dark Green
GL2	1" Insulated Glass Tempered - Low E #3 - Dark Green
GL3	1/4" Clear Tempered
MP1	Metal Panel

NOT FOR CONSTRUCTION

**PROJECT**

Project Name:

Location:

Project No.:

Manager:

**ARCHITECT / CONTRACTOR**

Architect:

Project No.:

Contractor:

Attention:

Sheet Title:  
**FG-2000  
INTERIOR  
FRAME  
ELEVATIONS**

Date Issued: 6.27.14

- Revisions:
- 1.
  - 2.
  - 3.

Scale: 1/2" = 1'

Sheet No.:

**SD-5** 7 of 12

FOR REVIEW ONLY