

NOT FOR CONSTRUCTION

PROJECT

Project Name:

Location:

Project No.:

Manager:

ARCHITECT / CONTRACTOR

Architect:

Project No.:

Contractor:

Attention:

Sheet Title:

FG-2000  
INTERIOR  
FRAME  
ELEVATIONS

Date Issued: 6.27.14

Revisions:


- 1.
- 2.
- 3.

Scale: 1/2" = 1'

Sheet No.:


SD-7 9 of 12

FOR REVIEW ONLY

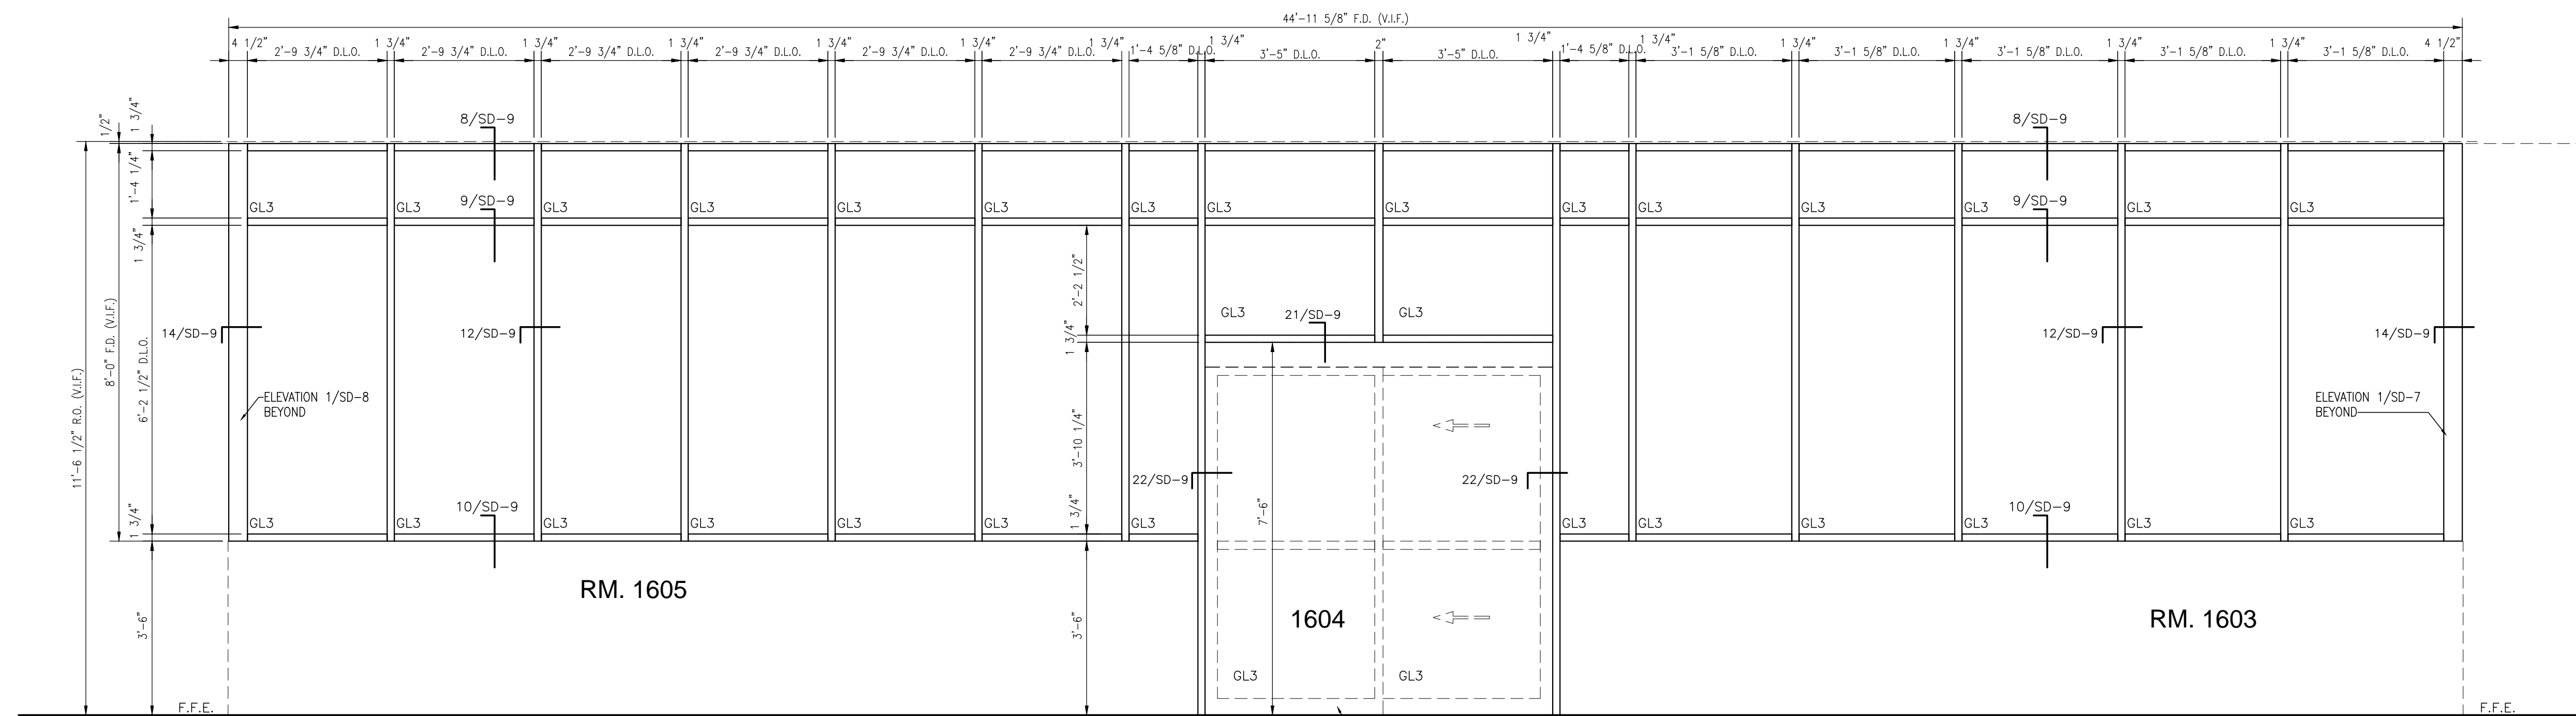

SAMPLE ONLY

ROOM 1603, 1604, 1605 - ELEVATION B  
SD-7  
1 THUS  
QTY. 1 TOTAL  
1/2" = 1'-0"

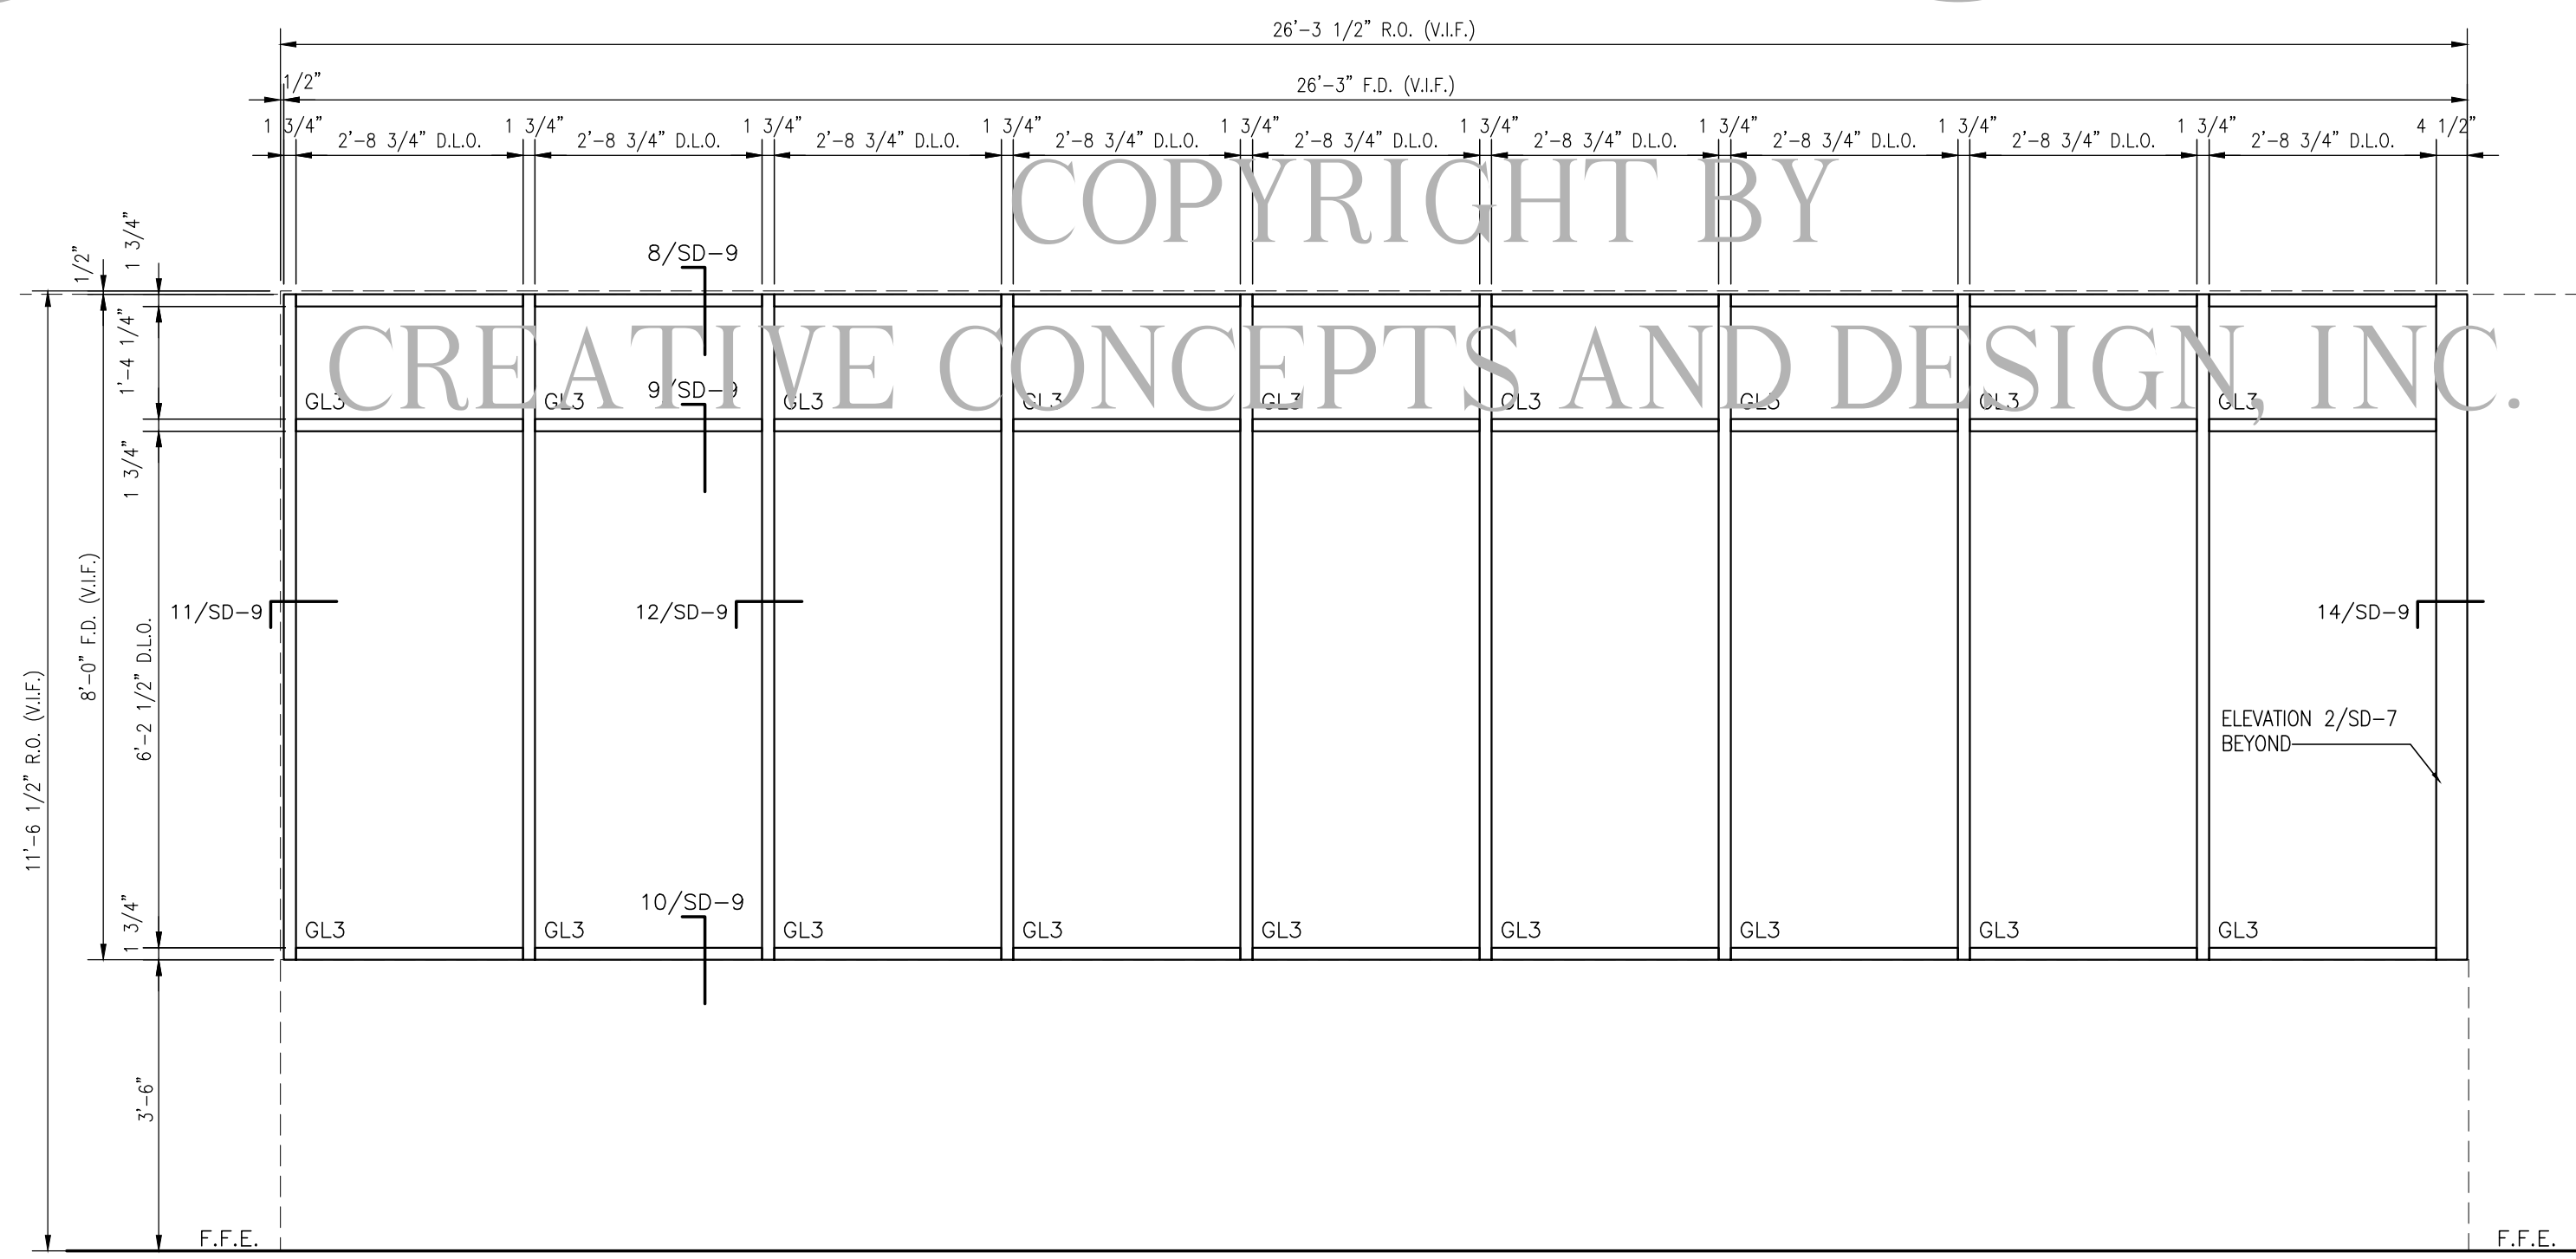

ROOM 1605 - ELEVATION C  
SD-7  
1 THUS  
QTY. 1 TOTAL  
1/2" = 1'-0"

GENERAL NOTE: ALL DIMENSIONS TO BE VERIFIED IN THE FIELD (V.I.F.)

**GLAZING LEGEND:**

GL1	- 1" Insulated Glass - Low E #3 - Dark Green
GL2	- 1" Insulated Glass Tempered - Low E #3 - Dark Green
GL3	- 1/4" Clear Tempered
MP1	- Metal Panel