



NOT FOR CONSTRUCTION

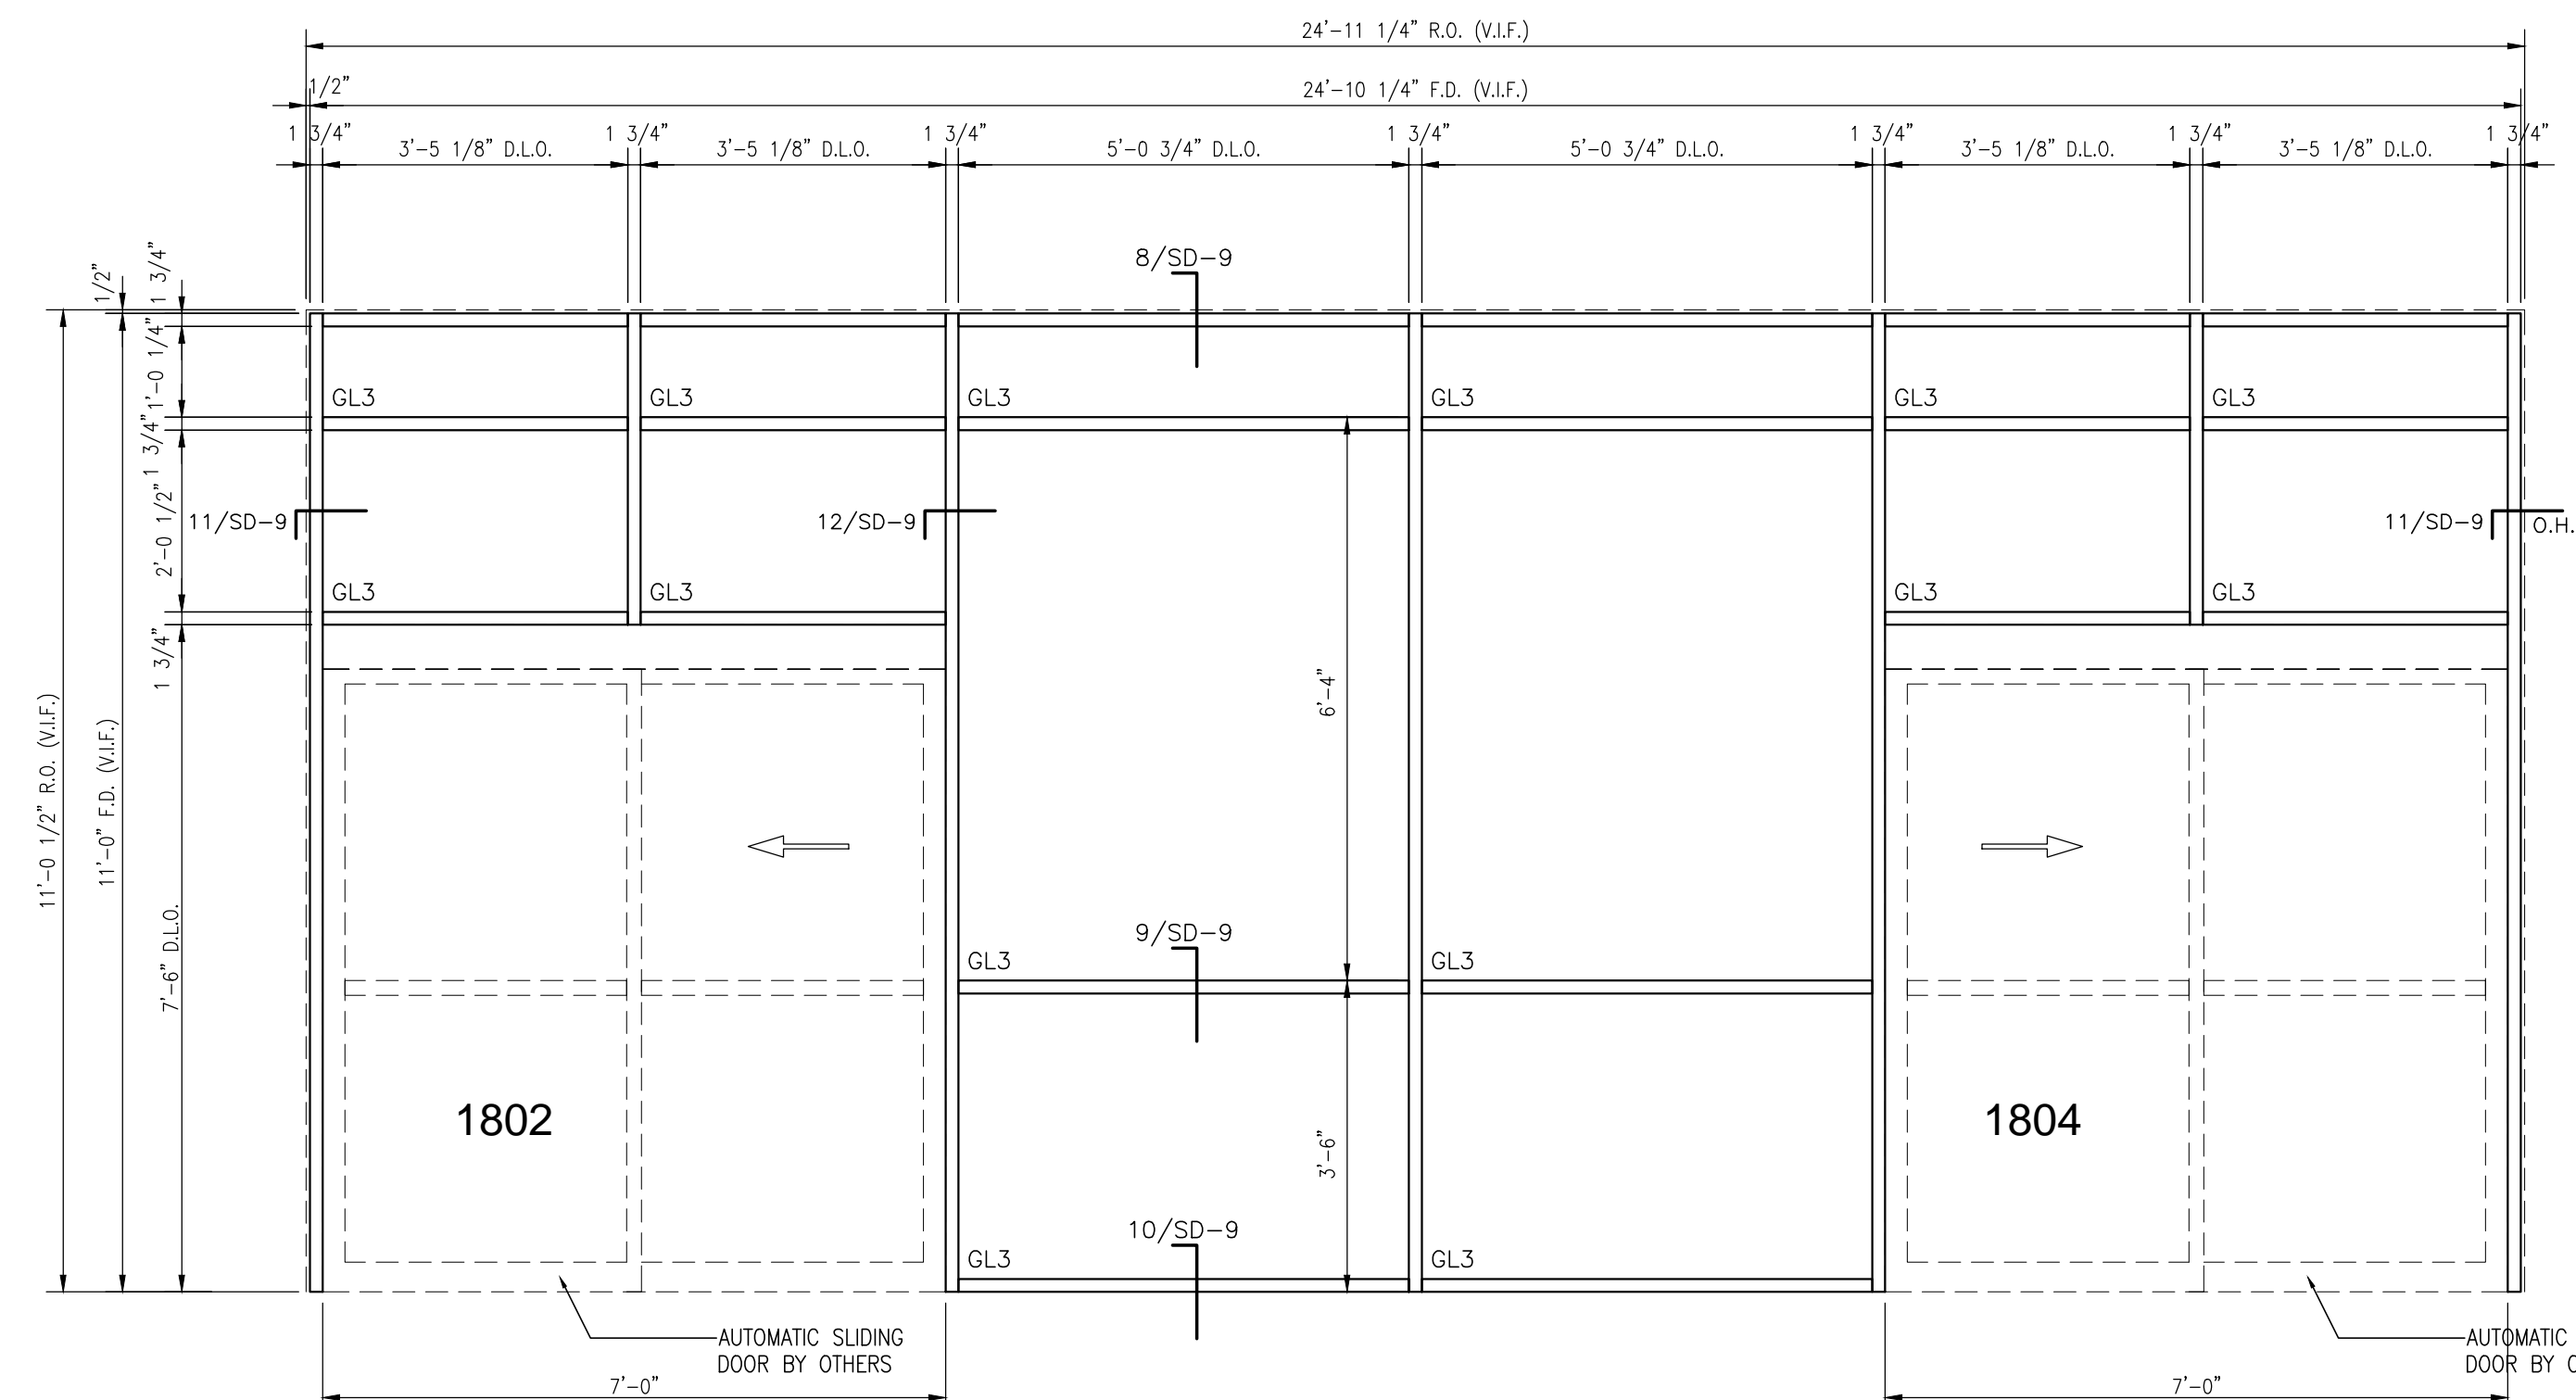


1 ROOM 1802, 1804  
SD-8 1 THUS 1/2" = 1'-0"  
QTY. 1 TOTAL

SAMPLE ONLY

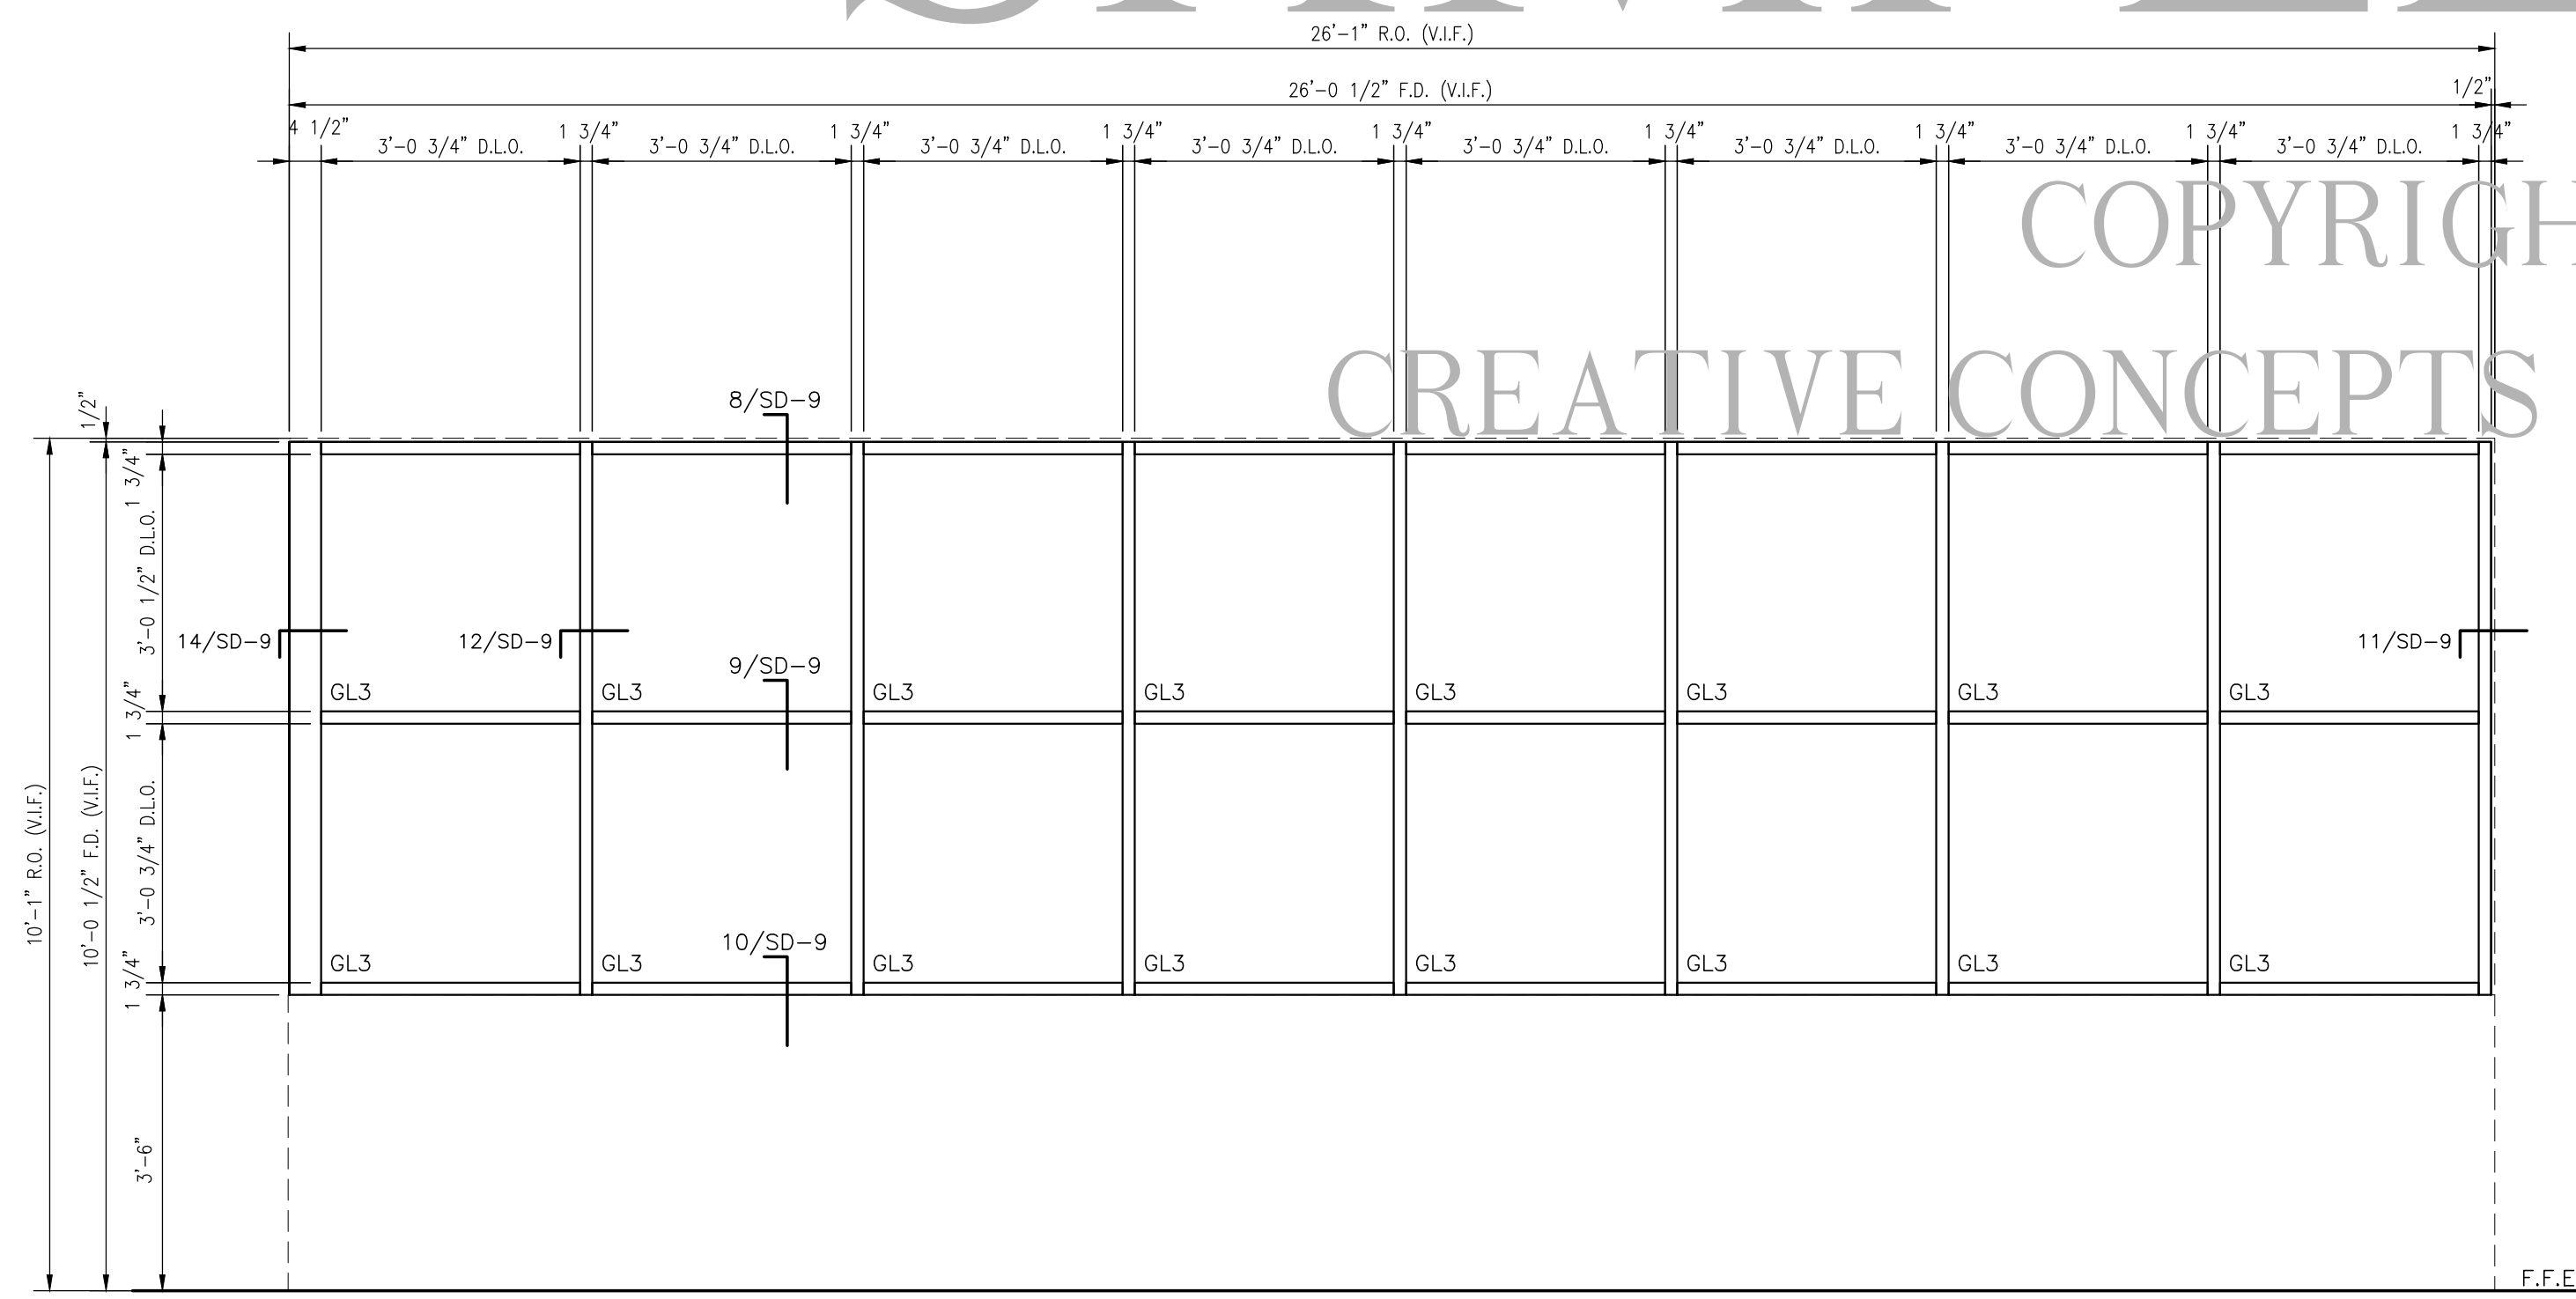

2 ROOM 1807 - ELEVATION A  
SD-8 1 THUS 1/2" = 1'-0"  
QTY. 1 TOTAL

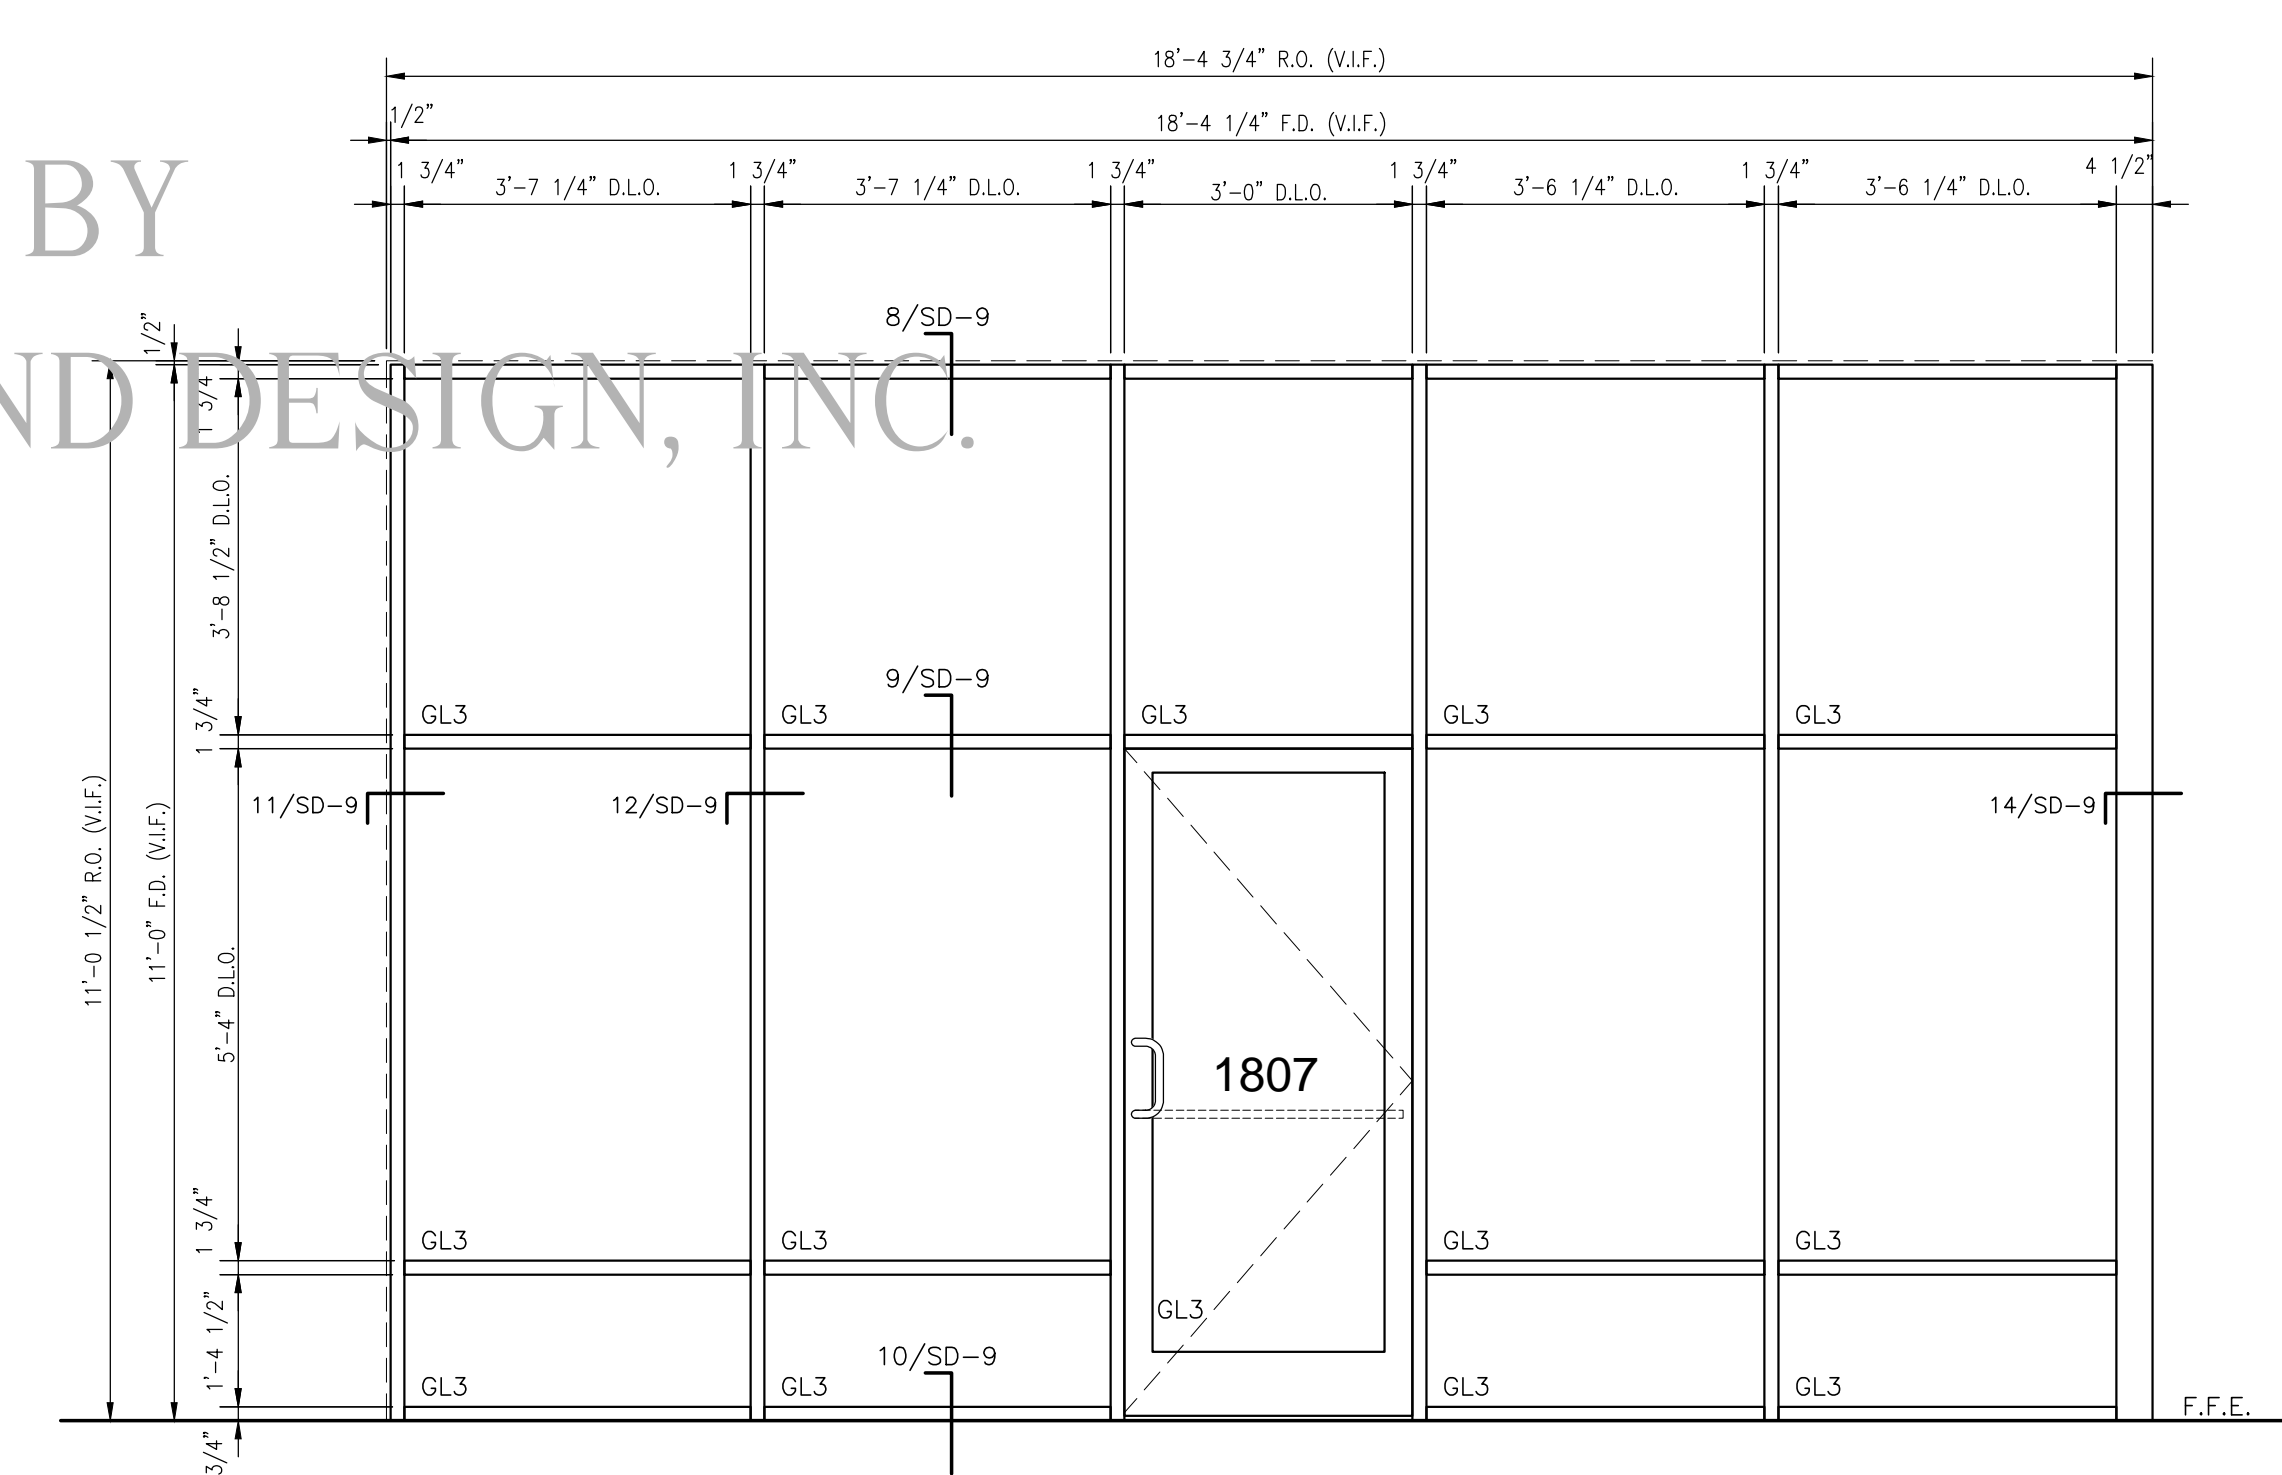

3 ROOM 1807 - ELEVATION B  
SD-8 1 THUS 1/2" = 1'-0"  
QTY. 1 TOTAL

COPYRIGHT BY CREATIVE CONCEPTS AND DESIGN, INC.

GENERAL NOTE: ALL DIMENSIONS TO BE VERIFIED IN THE FIELD (V.I.F.)

**GLAZING LEGEND:**

- GL1 - 1" Insulated Glass - Low E #3 - Dark Green
- GL2 - 1" Insulated Glass Tempered - Low E #3 - Dark Green
- GL3 - 1/4" Clear Tempered
- MP1 - Metal Panel

**PROJECT**

Project Name:

Location:

Project No.:

Manager:

**ARCHITECT / CONTRACTOR**

Architect:

Project No.:

Contractor:

Attention:

Sheet Title:  
**FG-2000  
 INTERIOR  
 FRAME  
 ELEVATIONS**

Date Issued: 6.27.14

Revisions:

- 1.
- 2.
- 3.

Scale: 1/2" = 1'

Sheet No.:

FOR REVIEW ONLY