




1 New Stair Section
A5.3 SCALE: 1/2" = 1'-0"

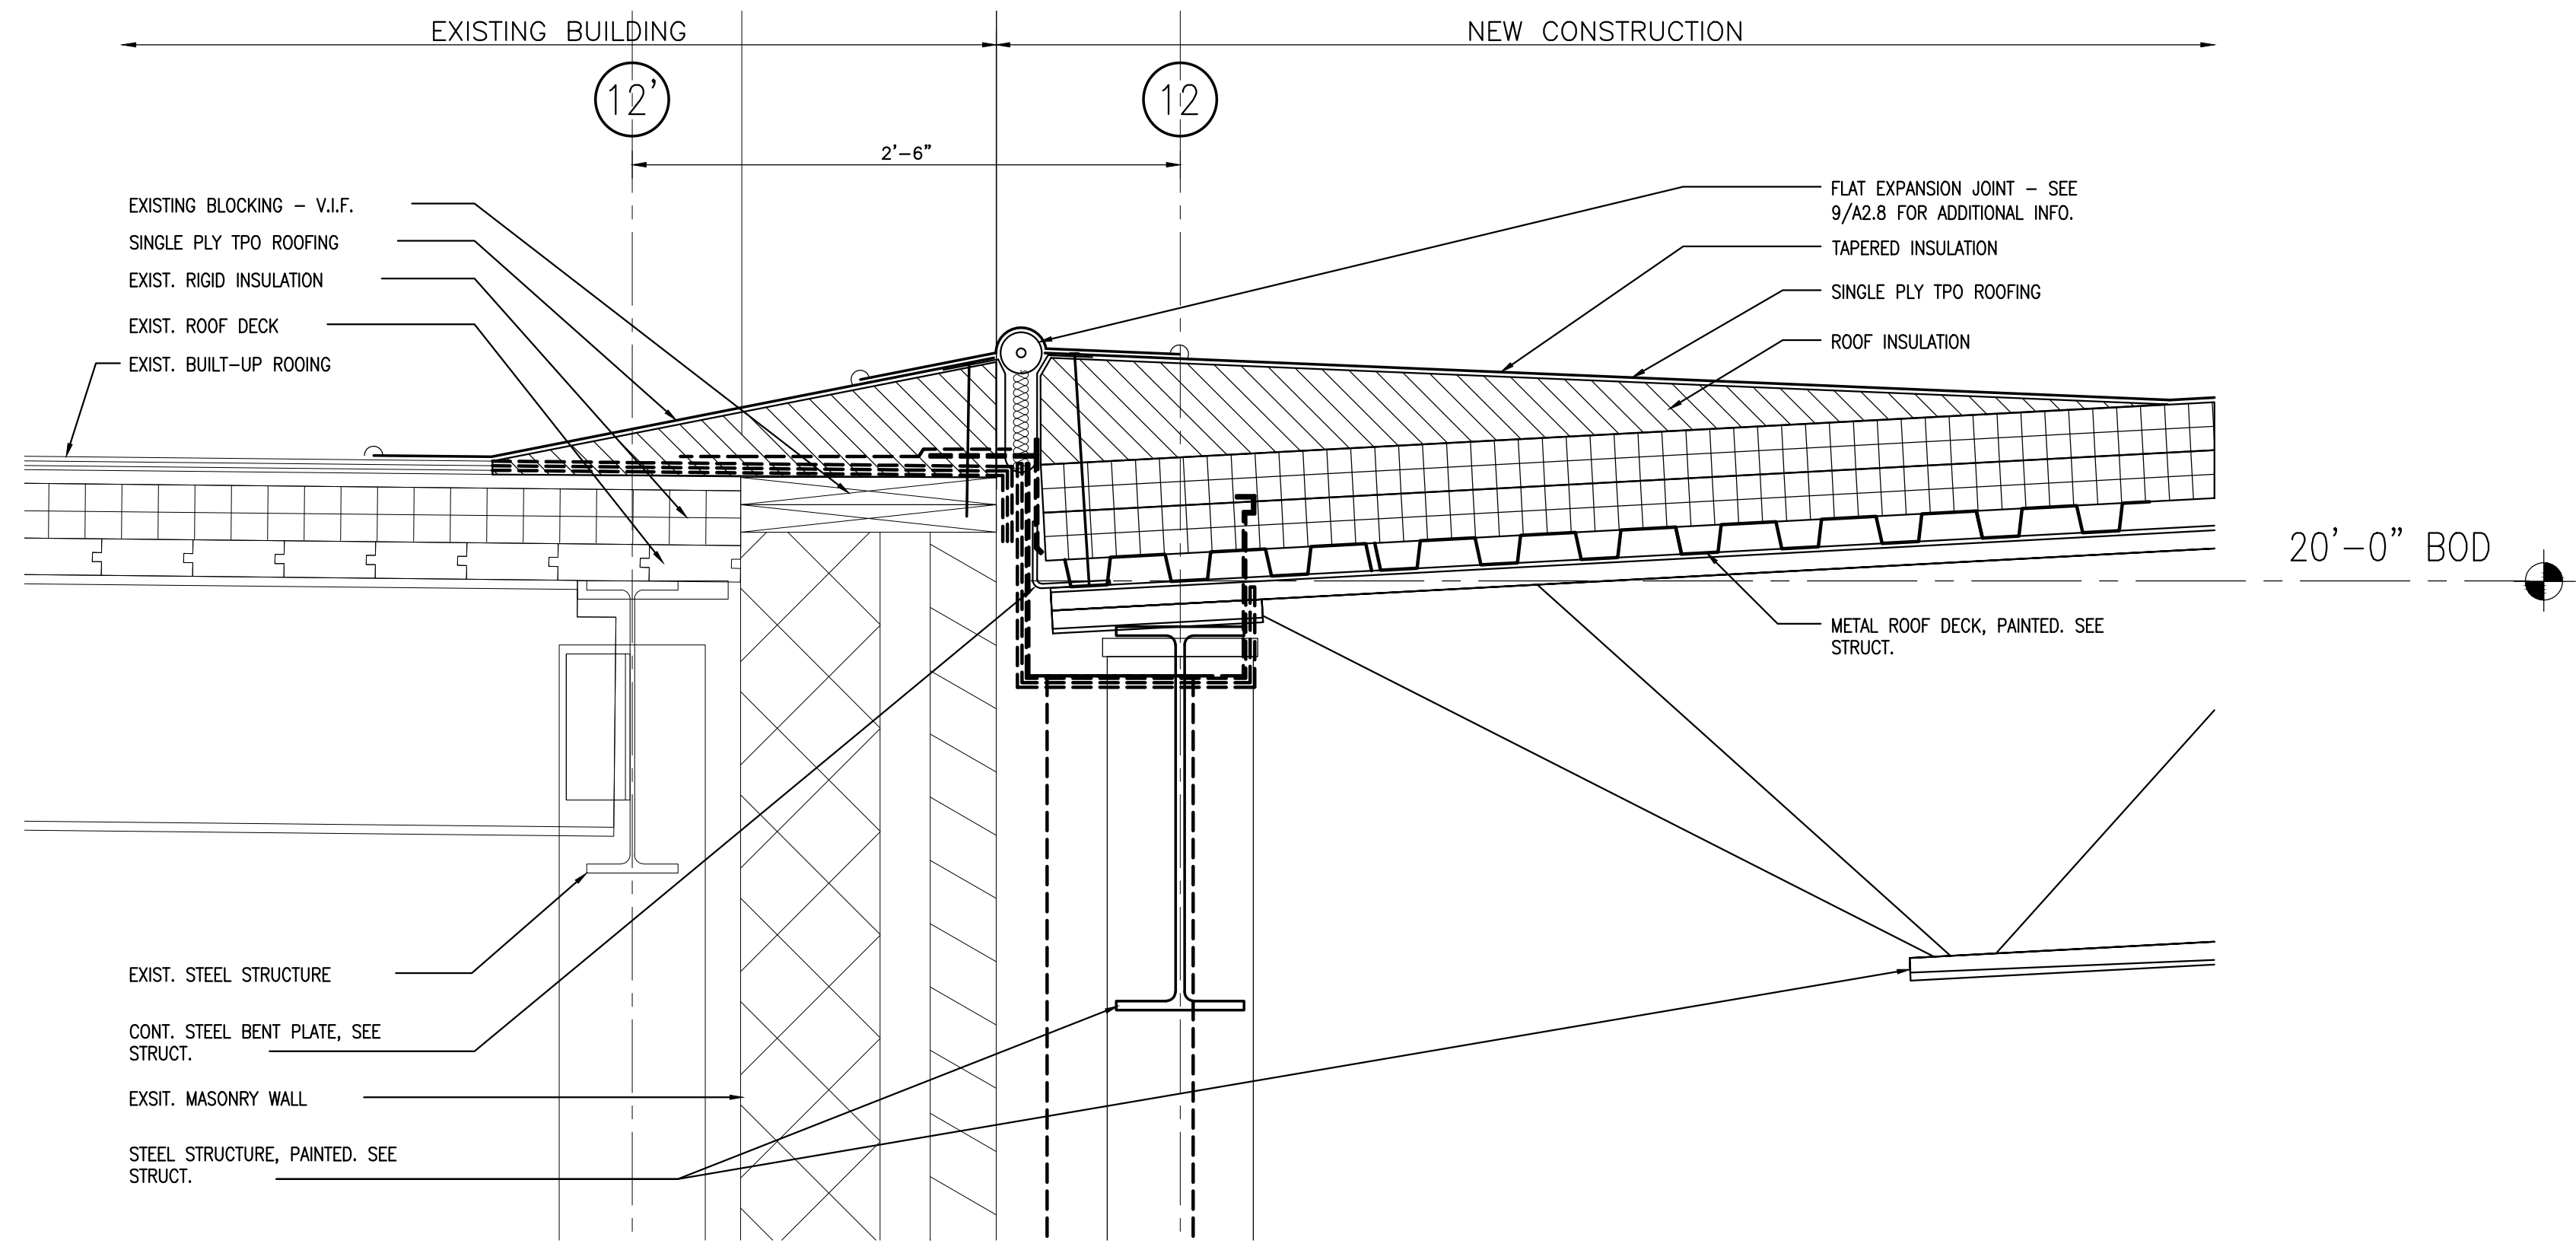


2 New Roof at Existing Building
A5.3 SCALE: 1-1/2" = 1'-0"

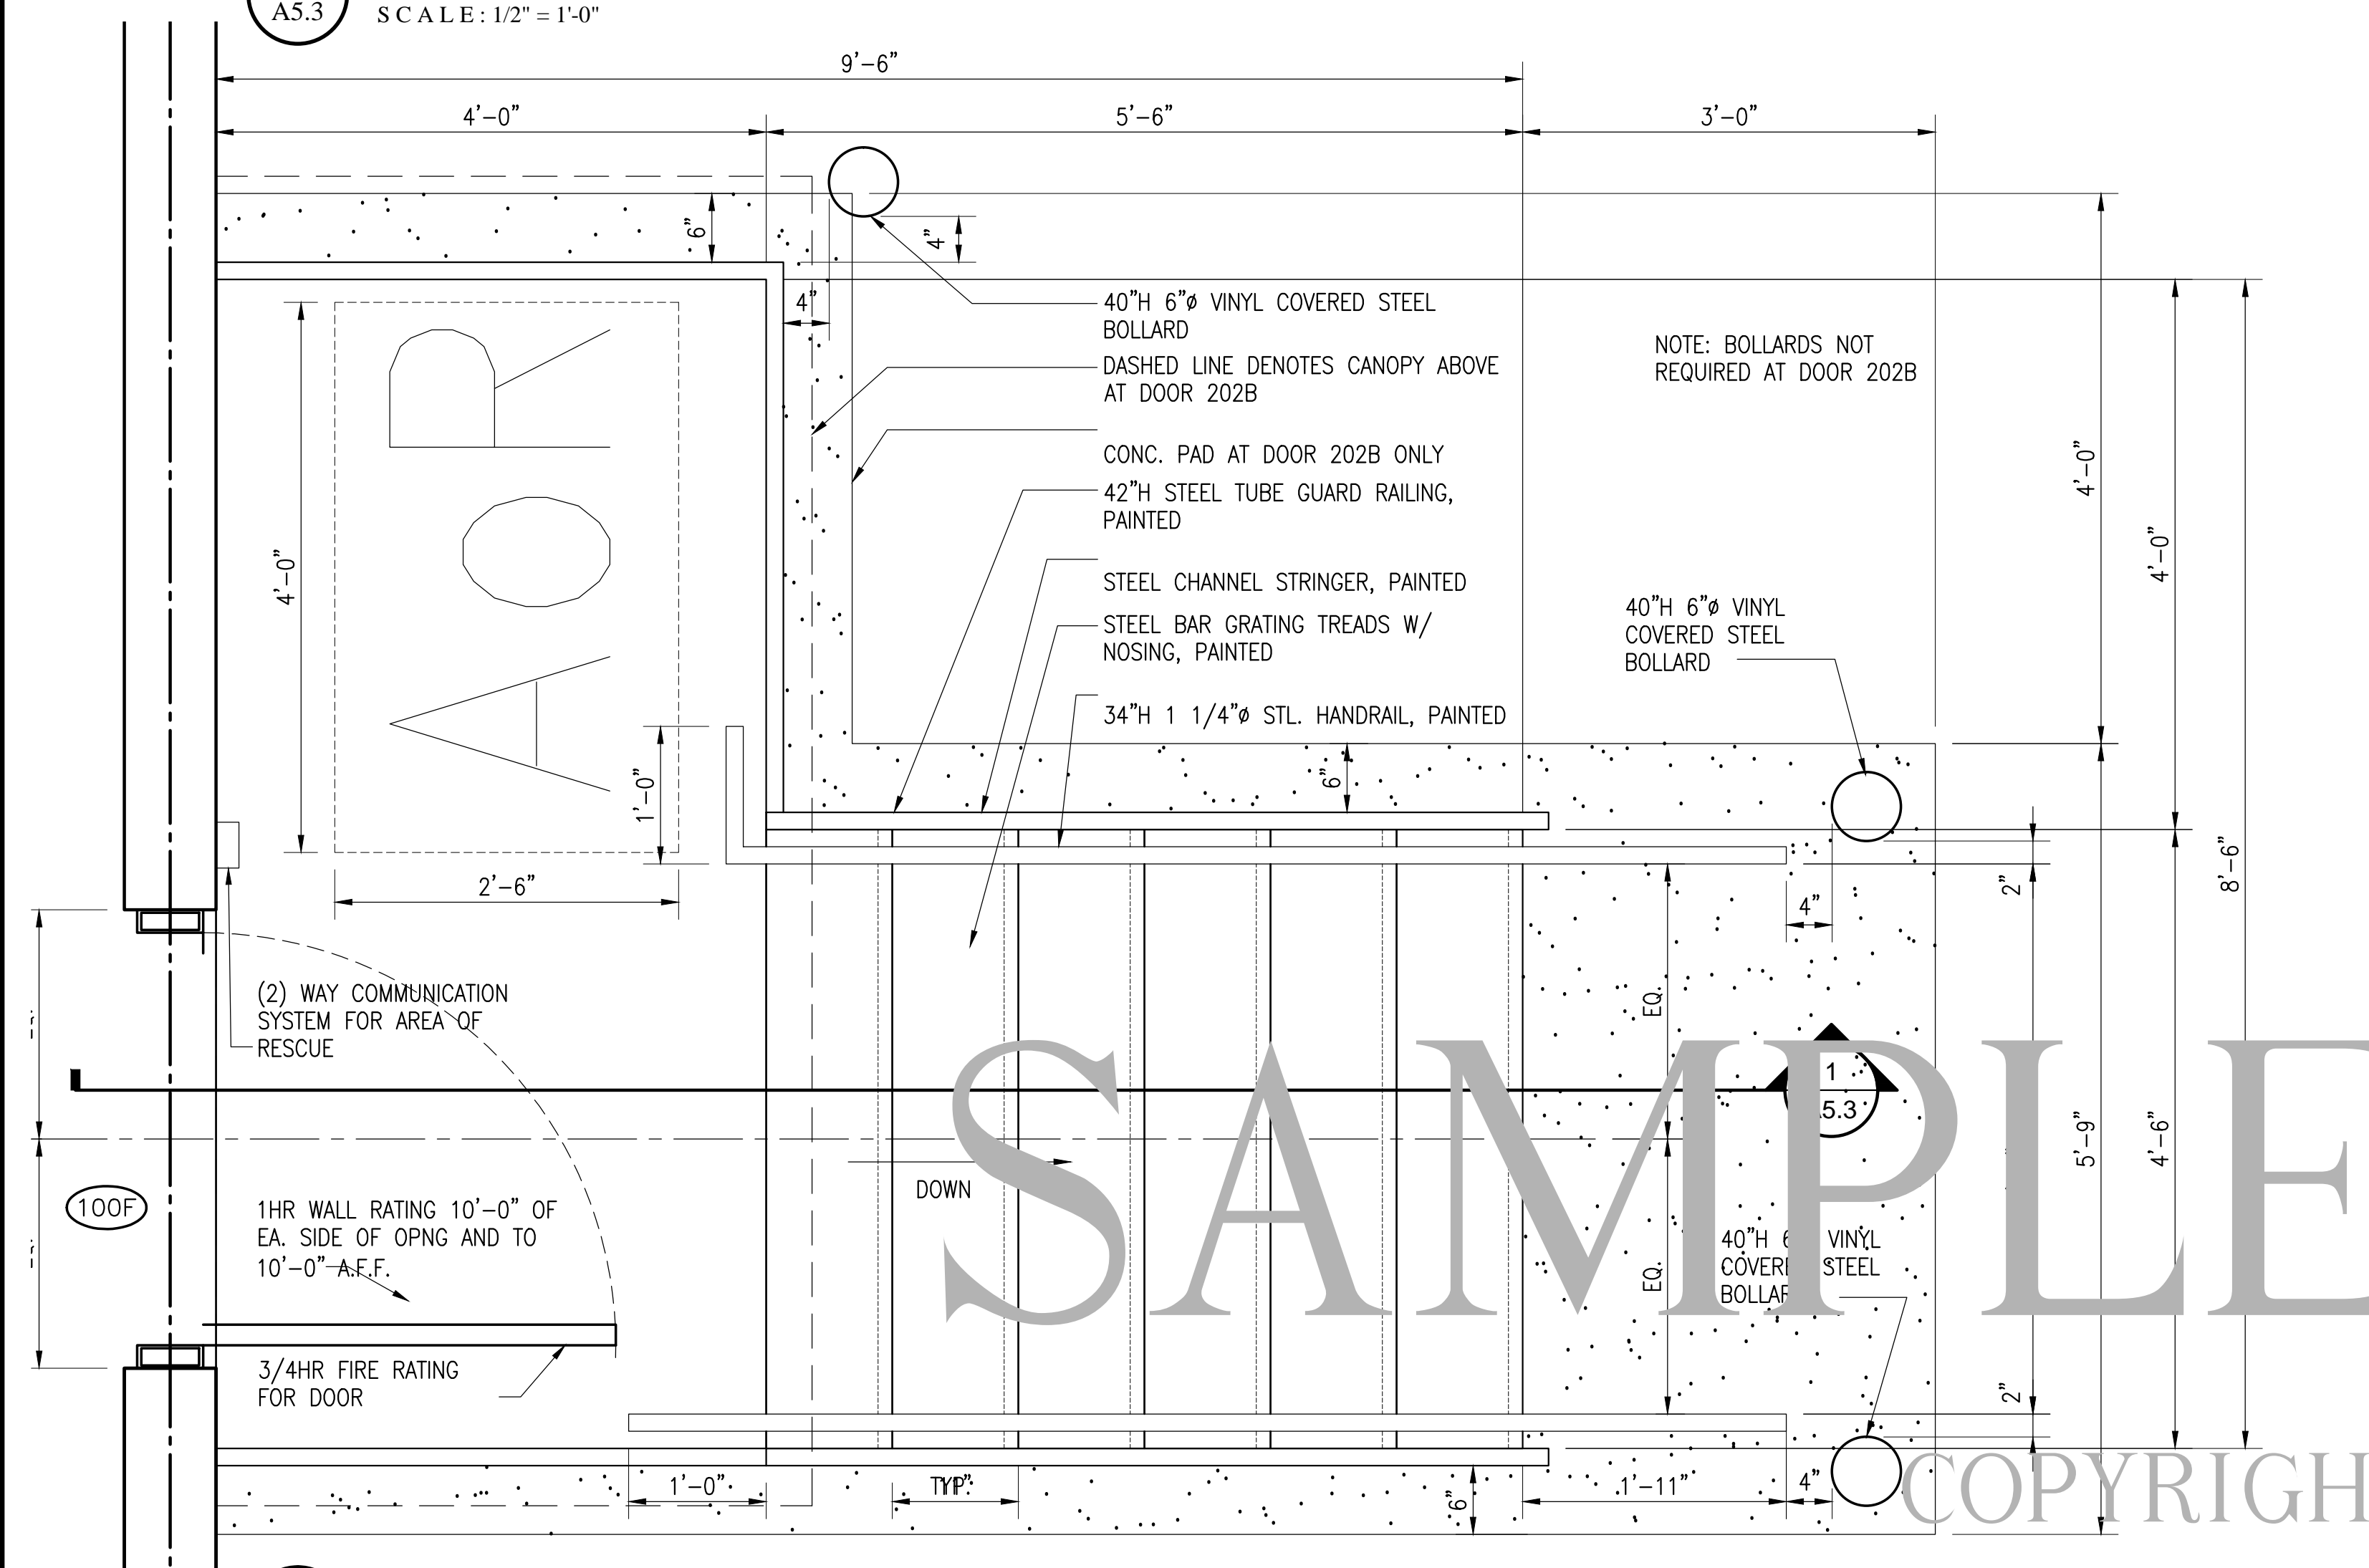


6 Area of Rescue Stair Plan
A5.3 SCALE: 3/4" = 1'-0"

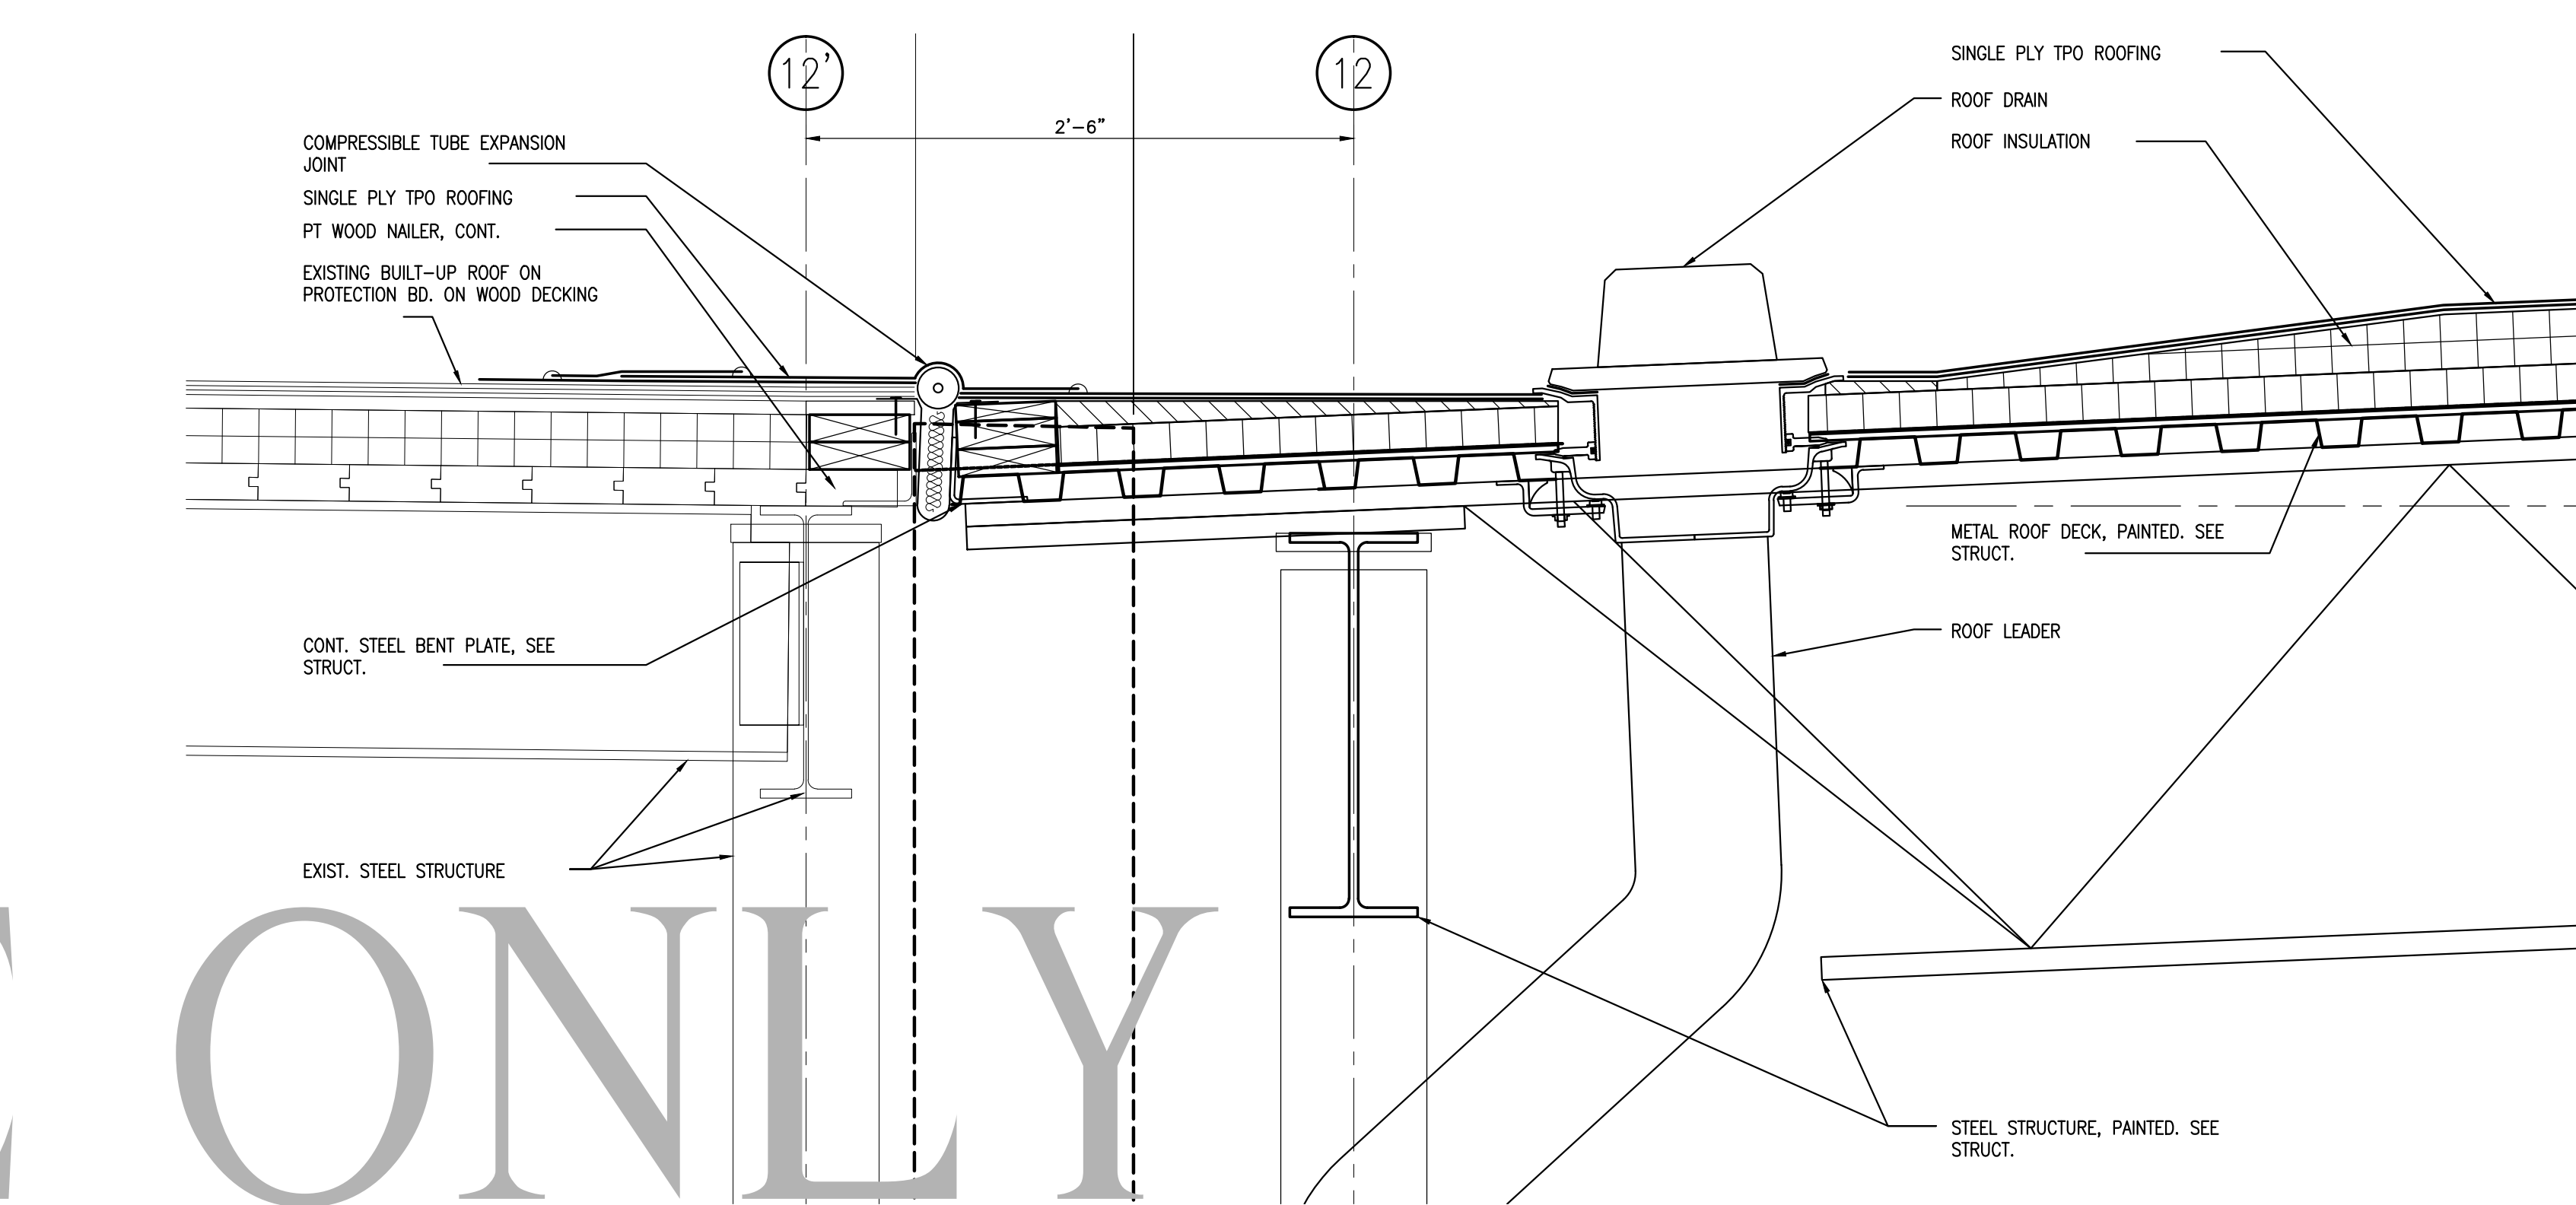

3 New Roof Drain Detail
A5.3 SCALE: 1/2" = 1'-0"

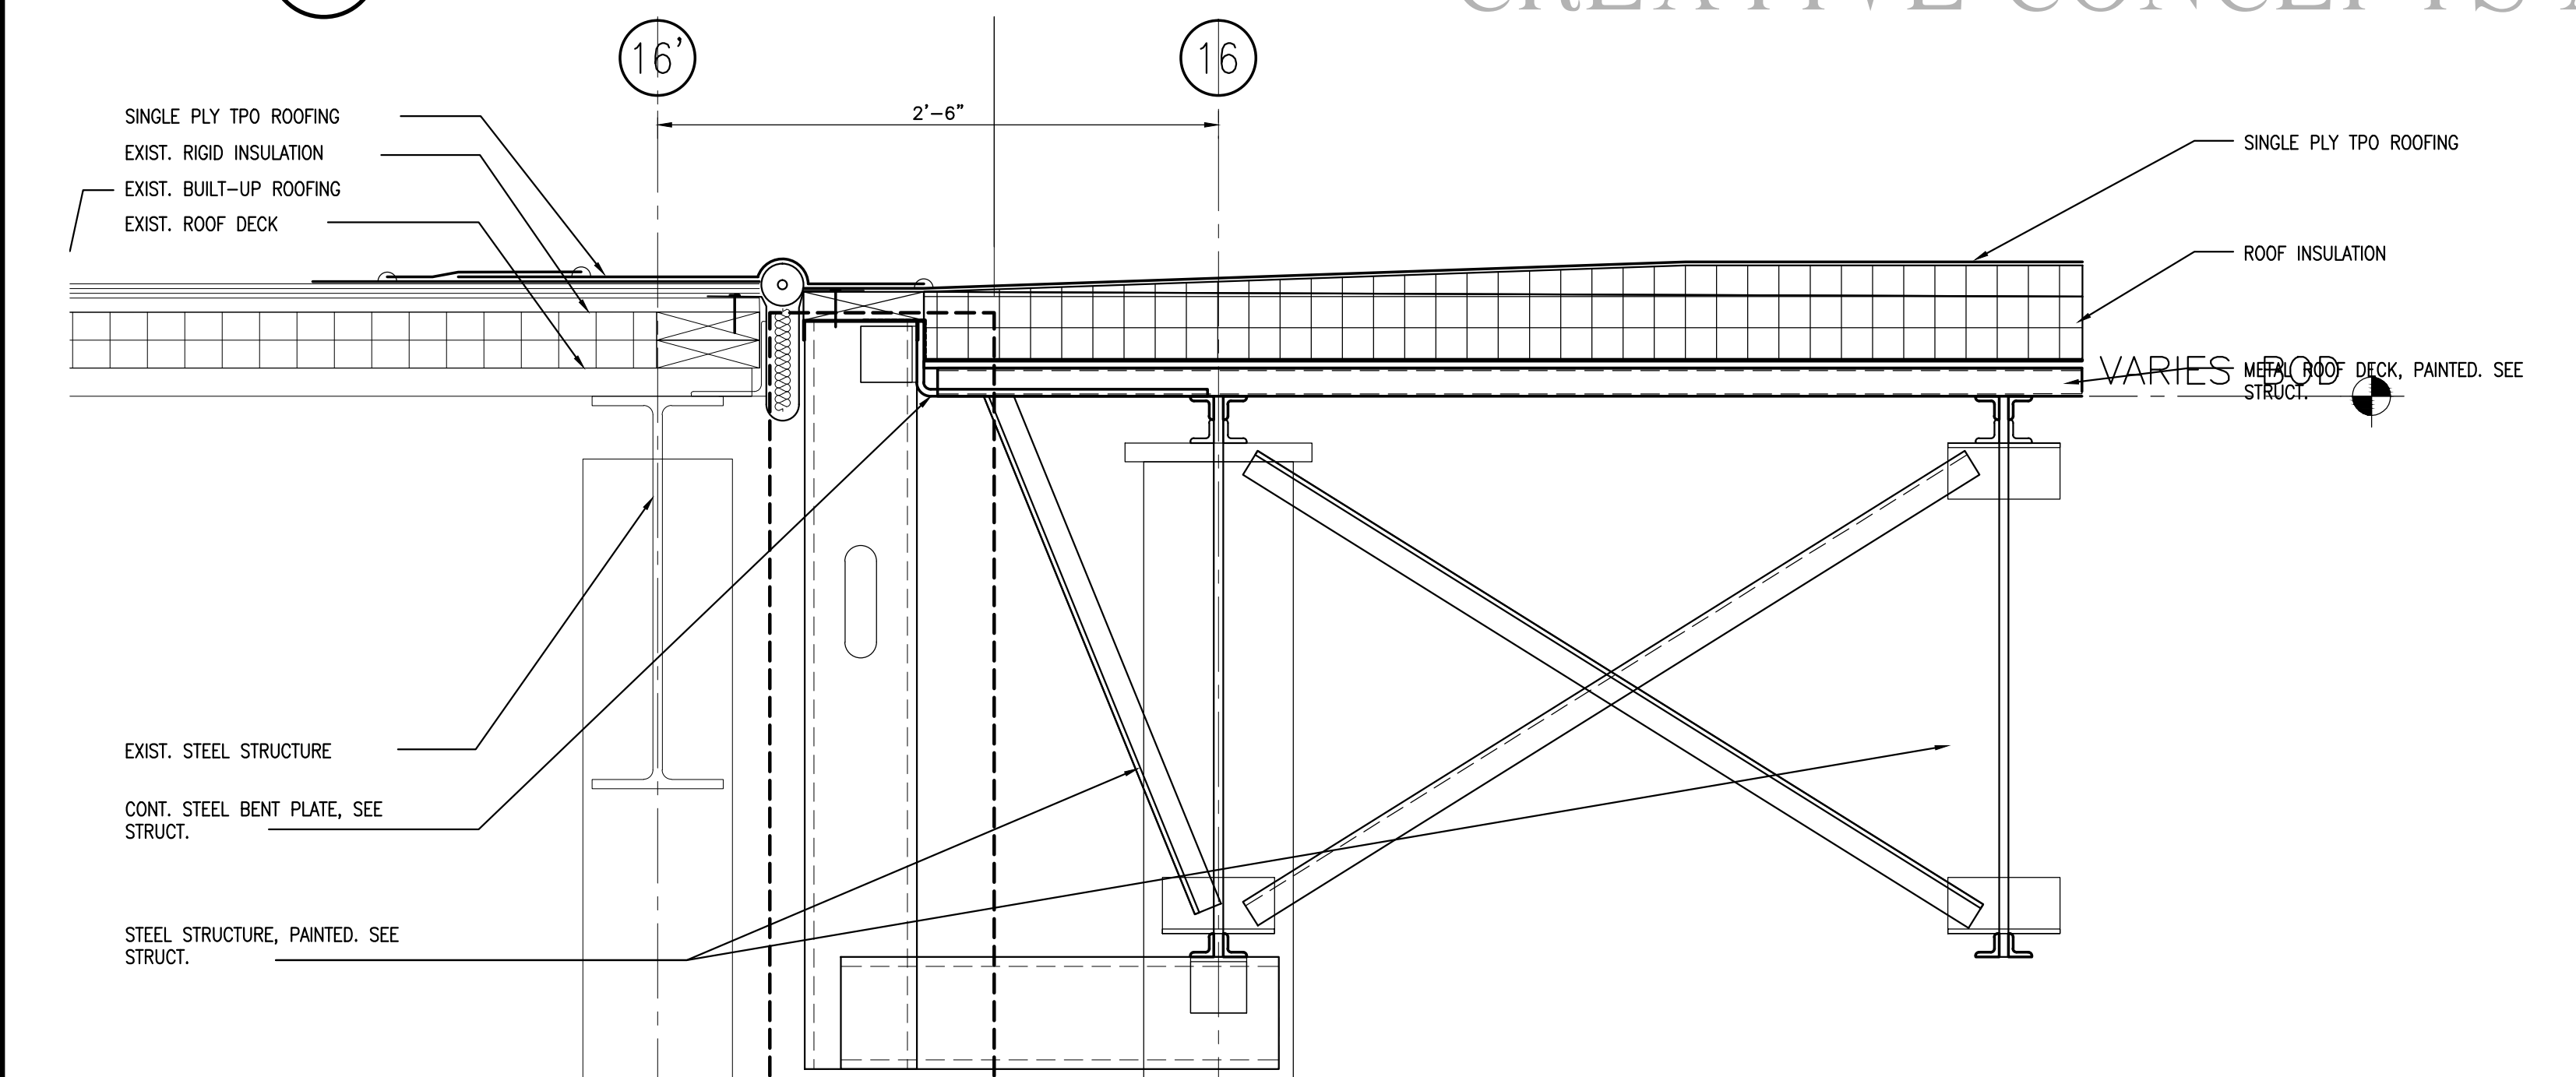

4 New Roof Tie into Existing Roof Detail
A5.3 SCALE: 1/2" = 1'-0"

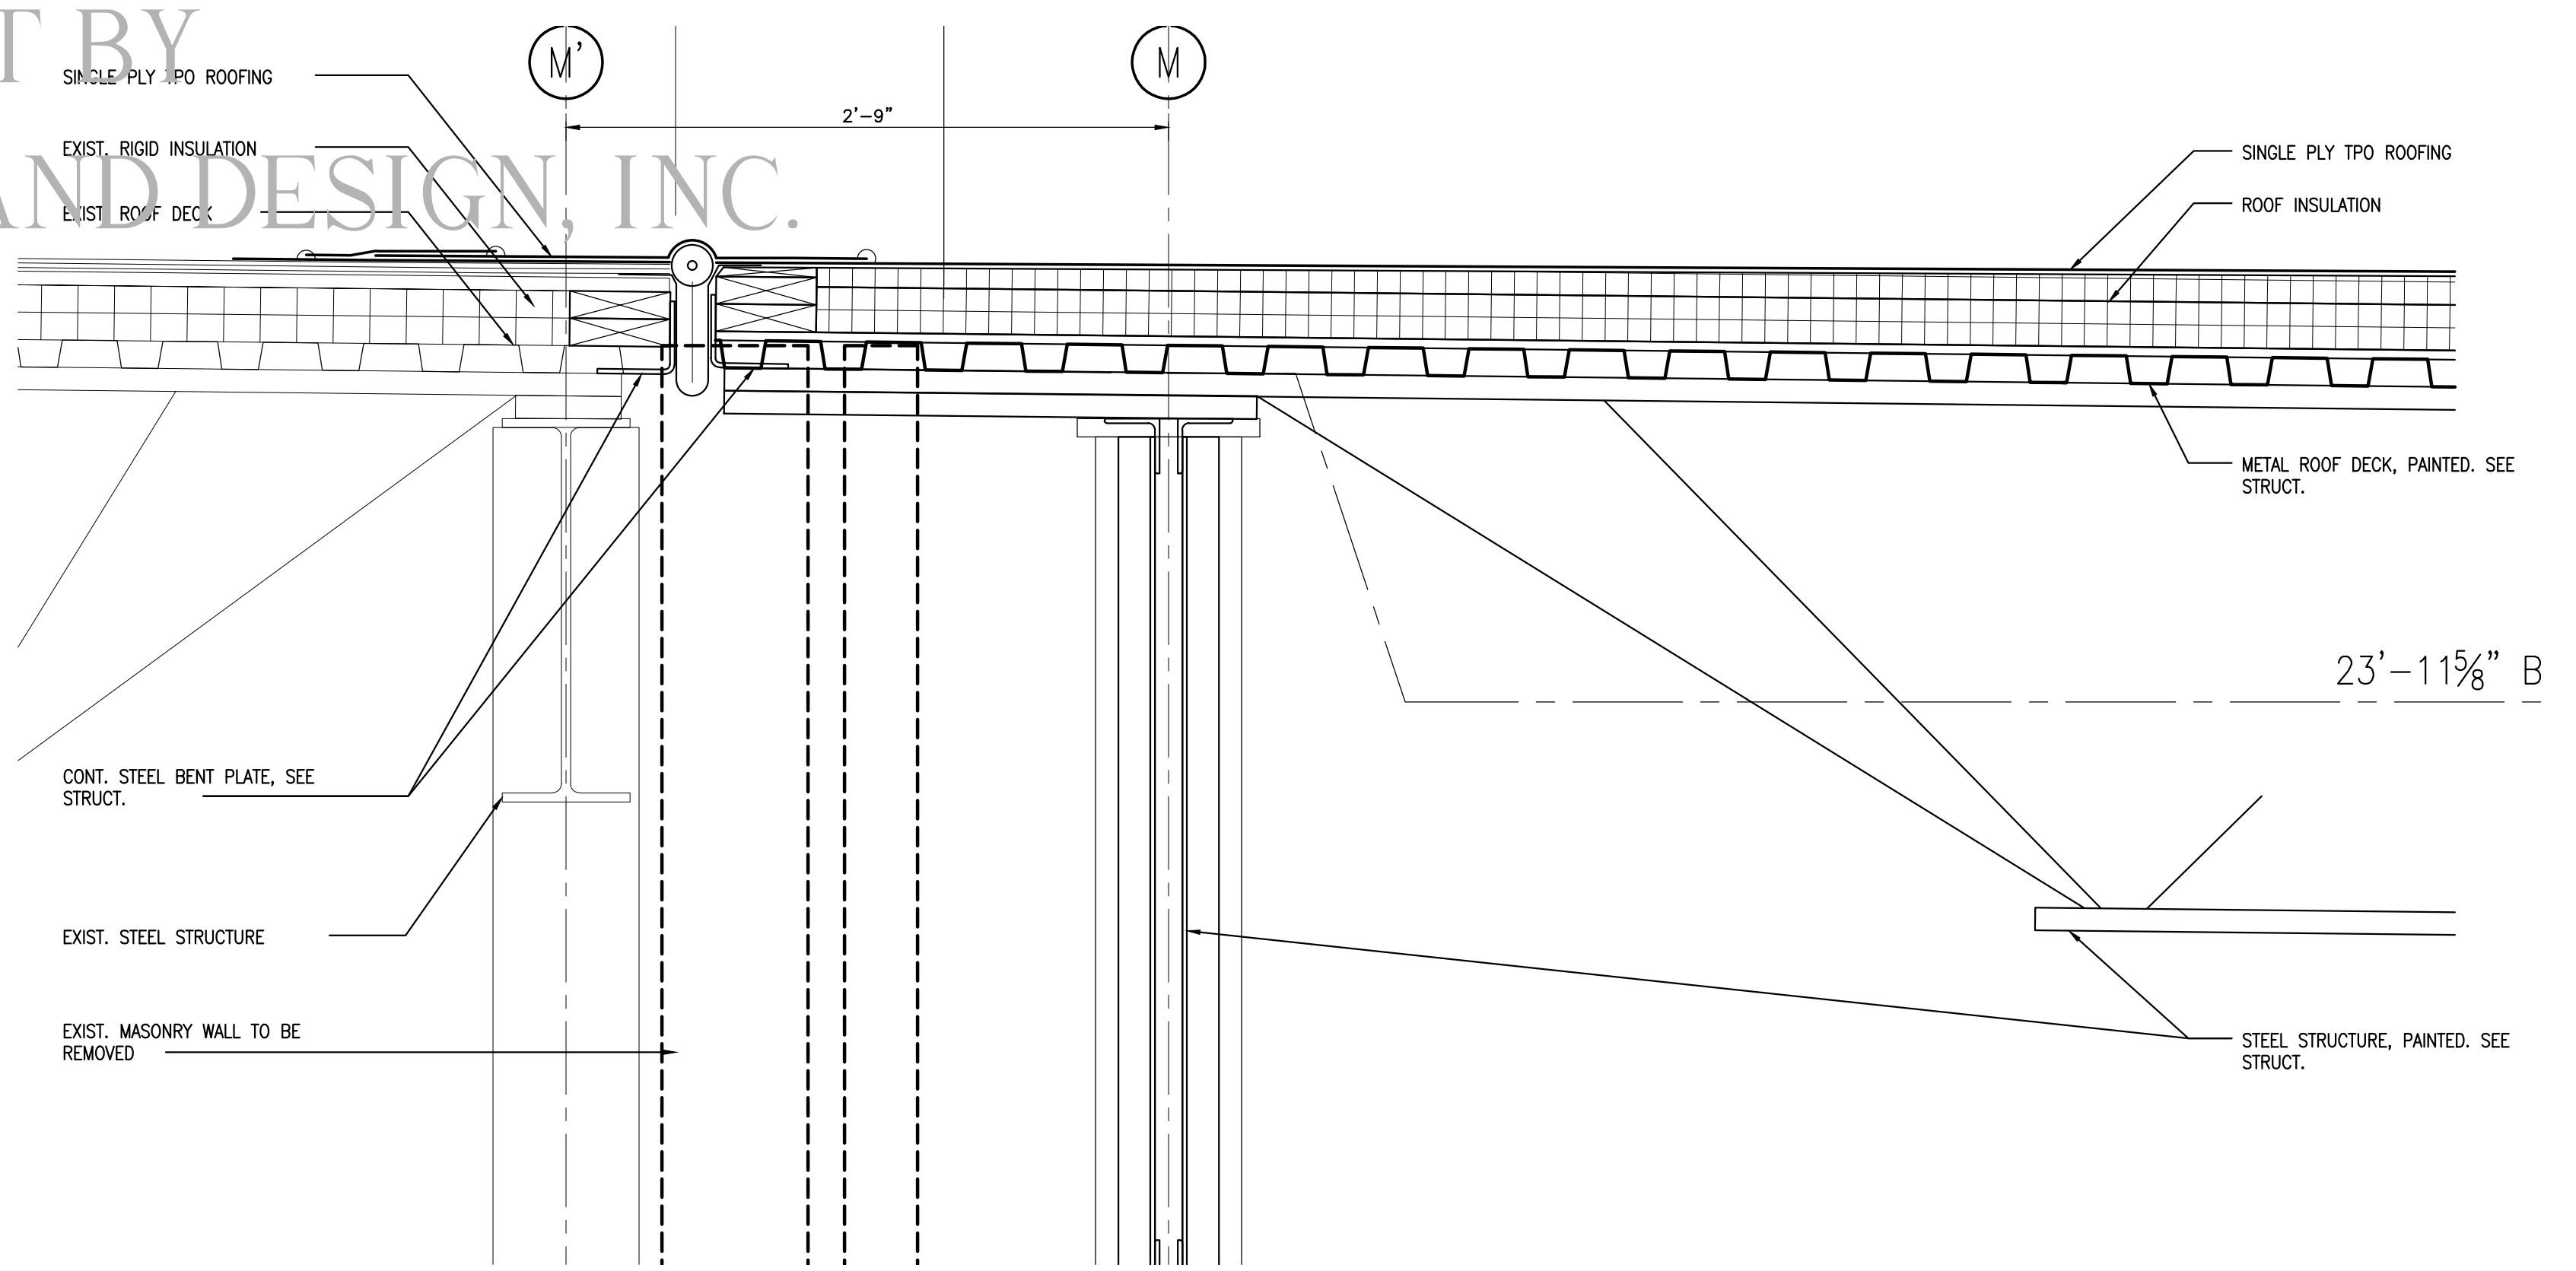

5 New Roof Tie into Existing Roof Detail
A5.3 SCALE: 1/2" = 1'-0"

SAMPLE ONLY

COPYRIGHT BY
CREATIVE CONCEPTS AND DESIGN, INC.

NOT FOR CONSTRUCTION

Project:

Project No. **14269**
Date Issued: **JUNE 9, 2015**
Revisions:

- 1.
- 2.
- 3.
- 4.
- 5.
- 6.
- 7.
- 8.
- 9.

Details

Sheet Title
CONSTRUCTION DOCUMENTS

A5.3

Sheet Number Of