




NOT FOR CONSTRUCTION

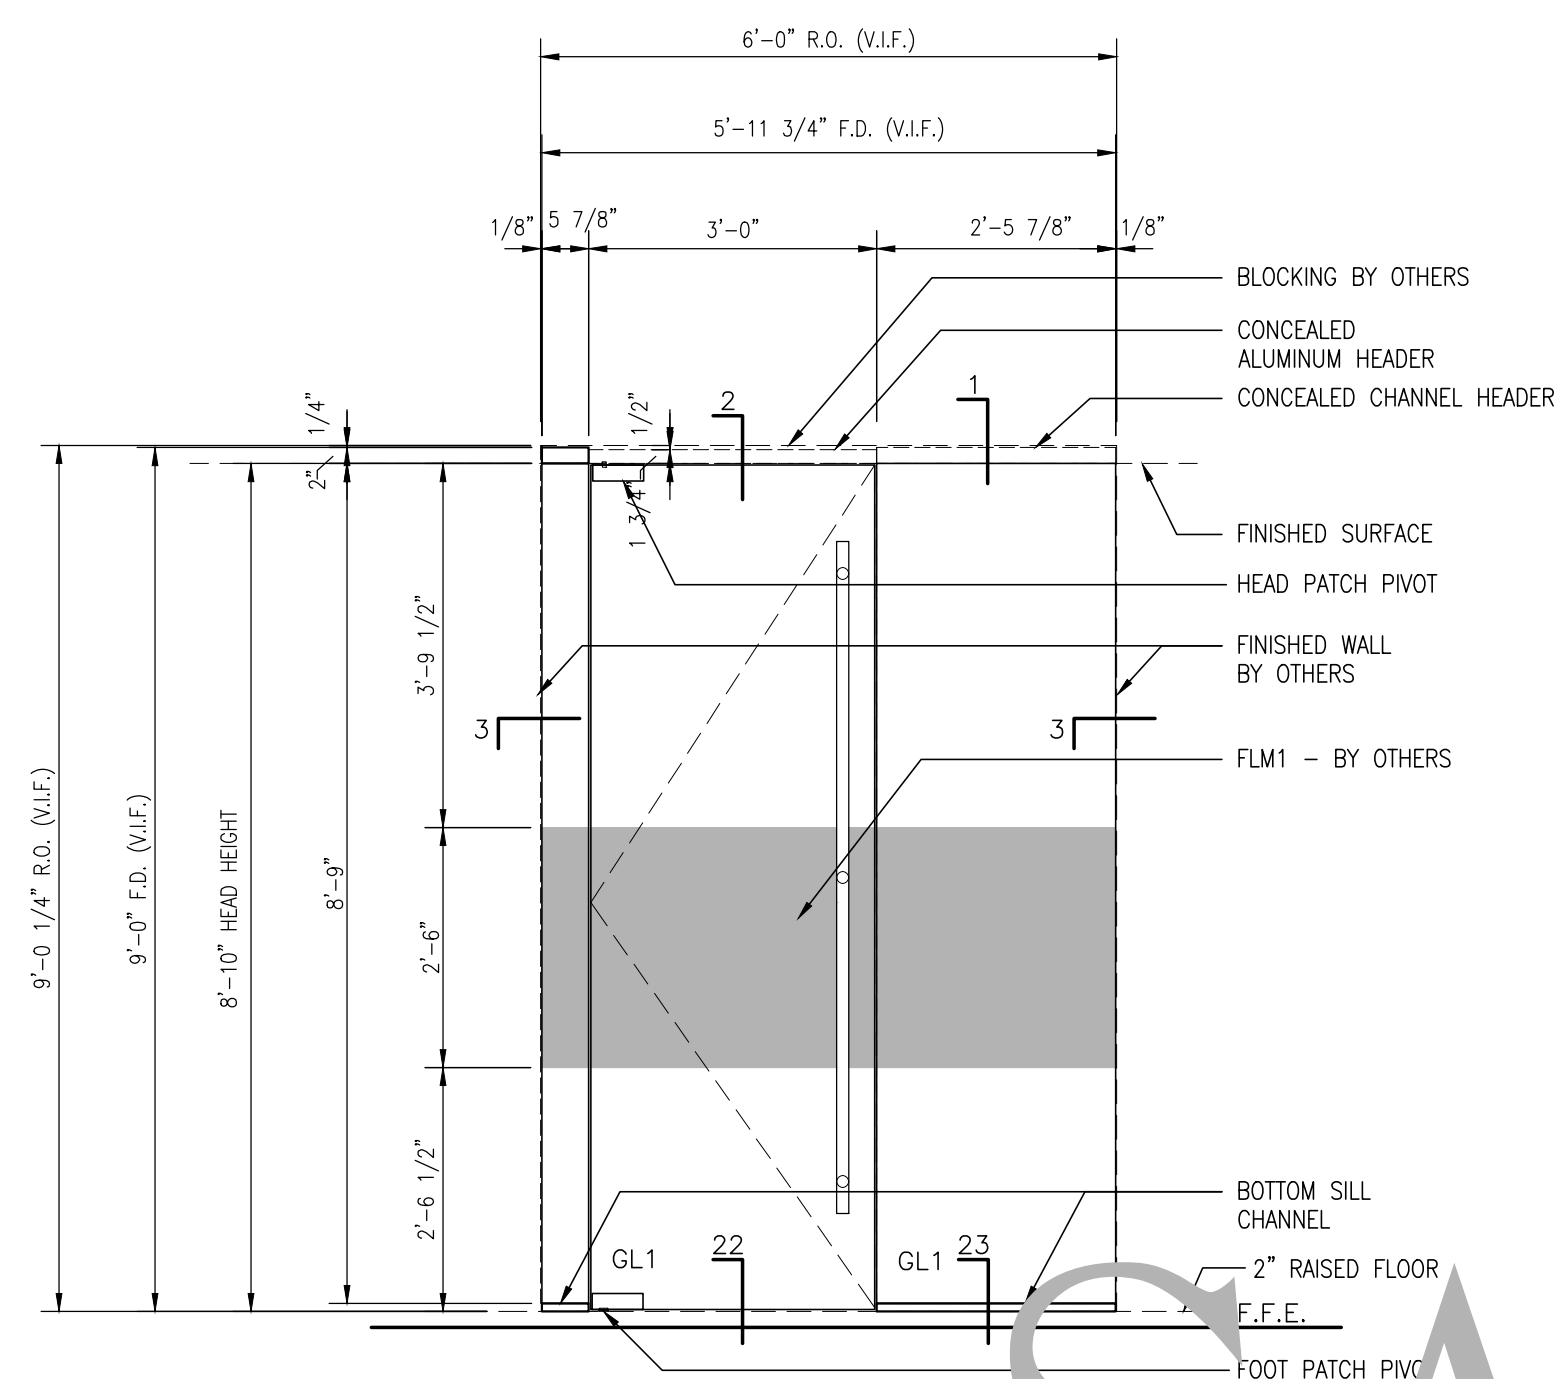

1 MEDIUM CONFERENCE - 6009A
SD-3 1 THUS
QTY. 1 TOTAL 1/2" = 1'-0"

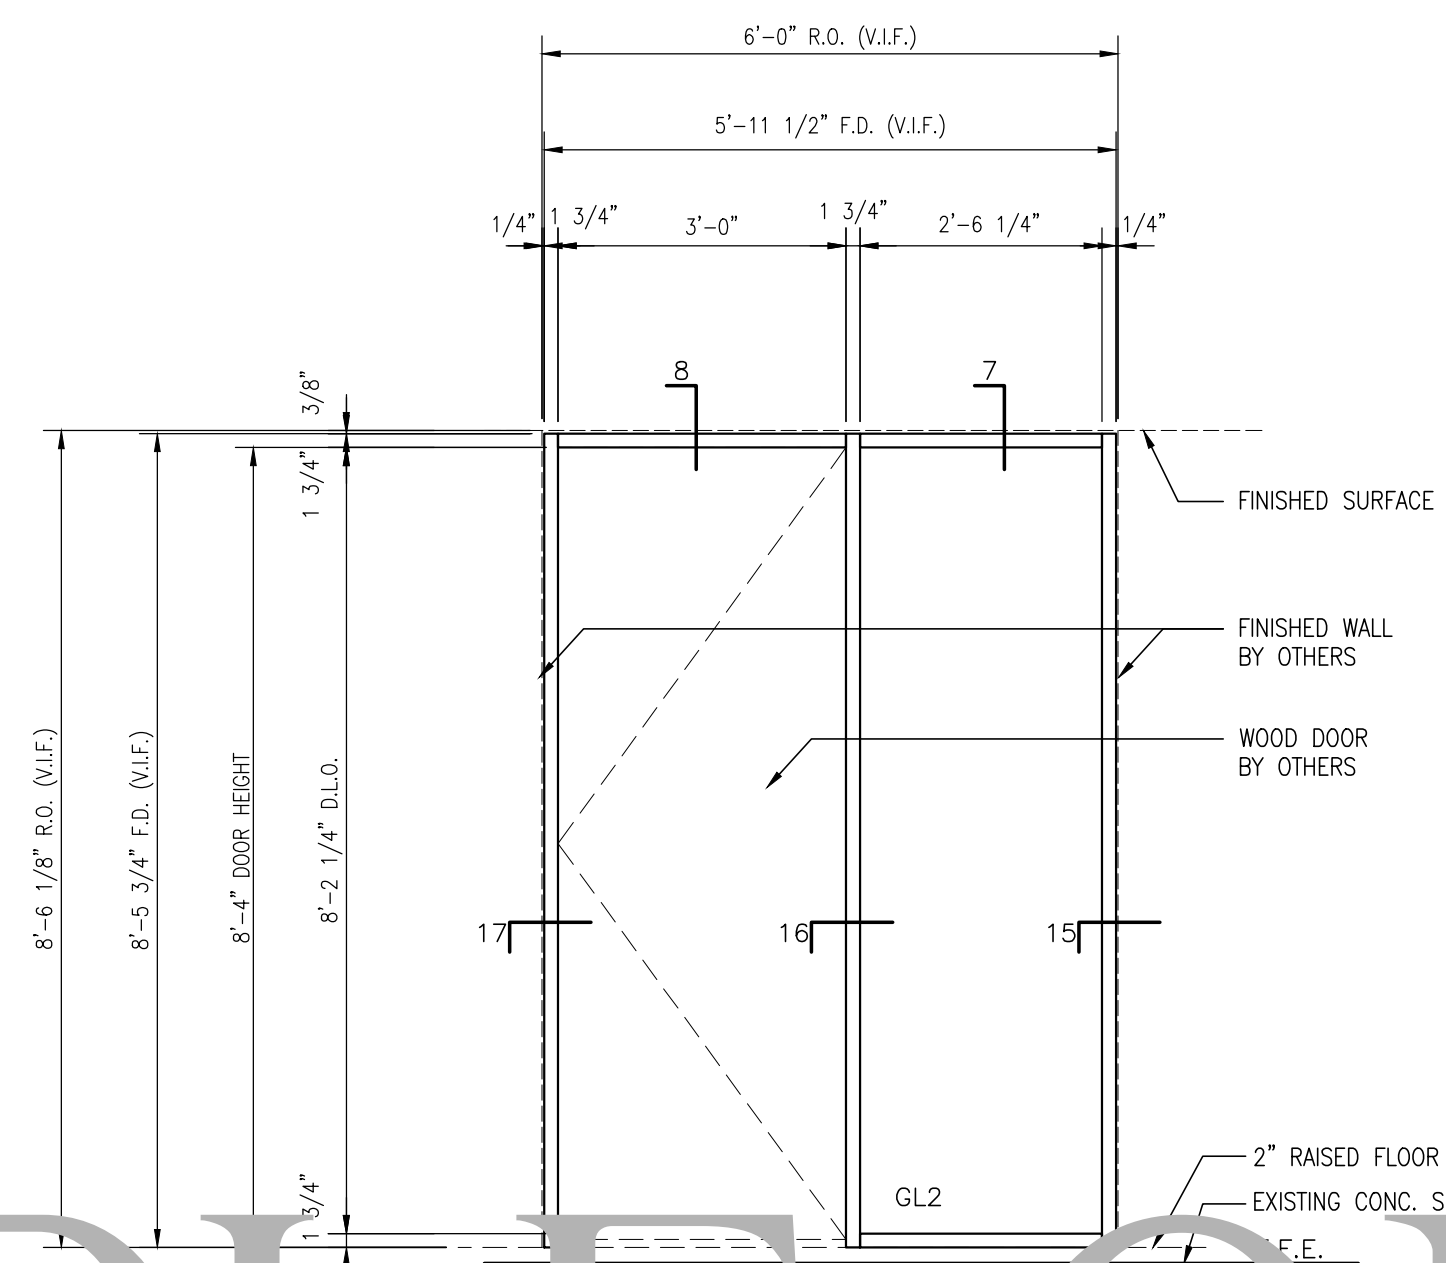


2 EMC - 6010A
SD-3 1 THUS
QTY. 1 TOTAL 1/2" = 1'-0"

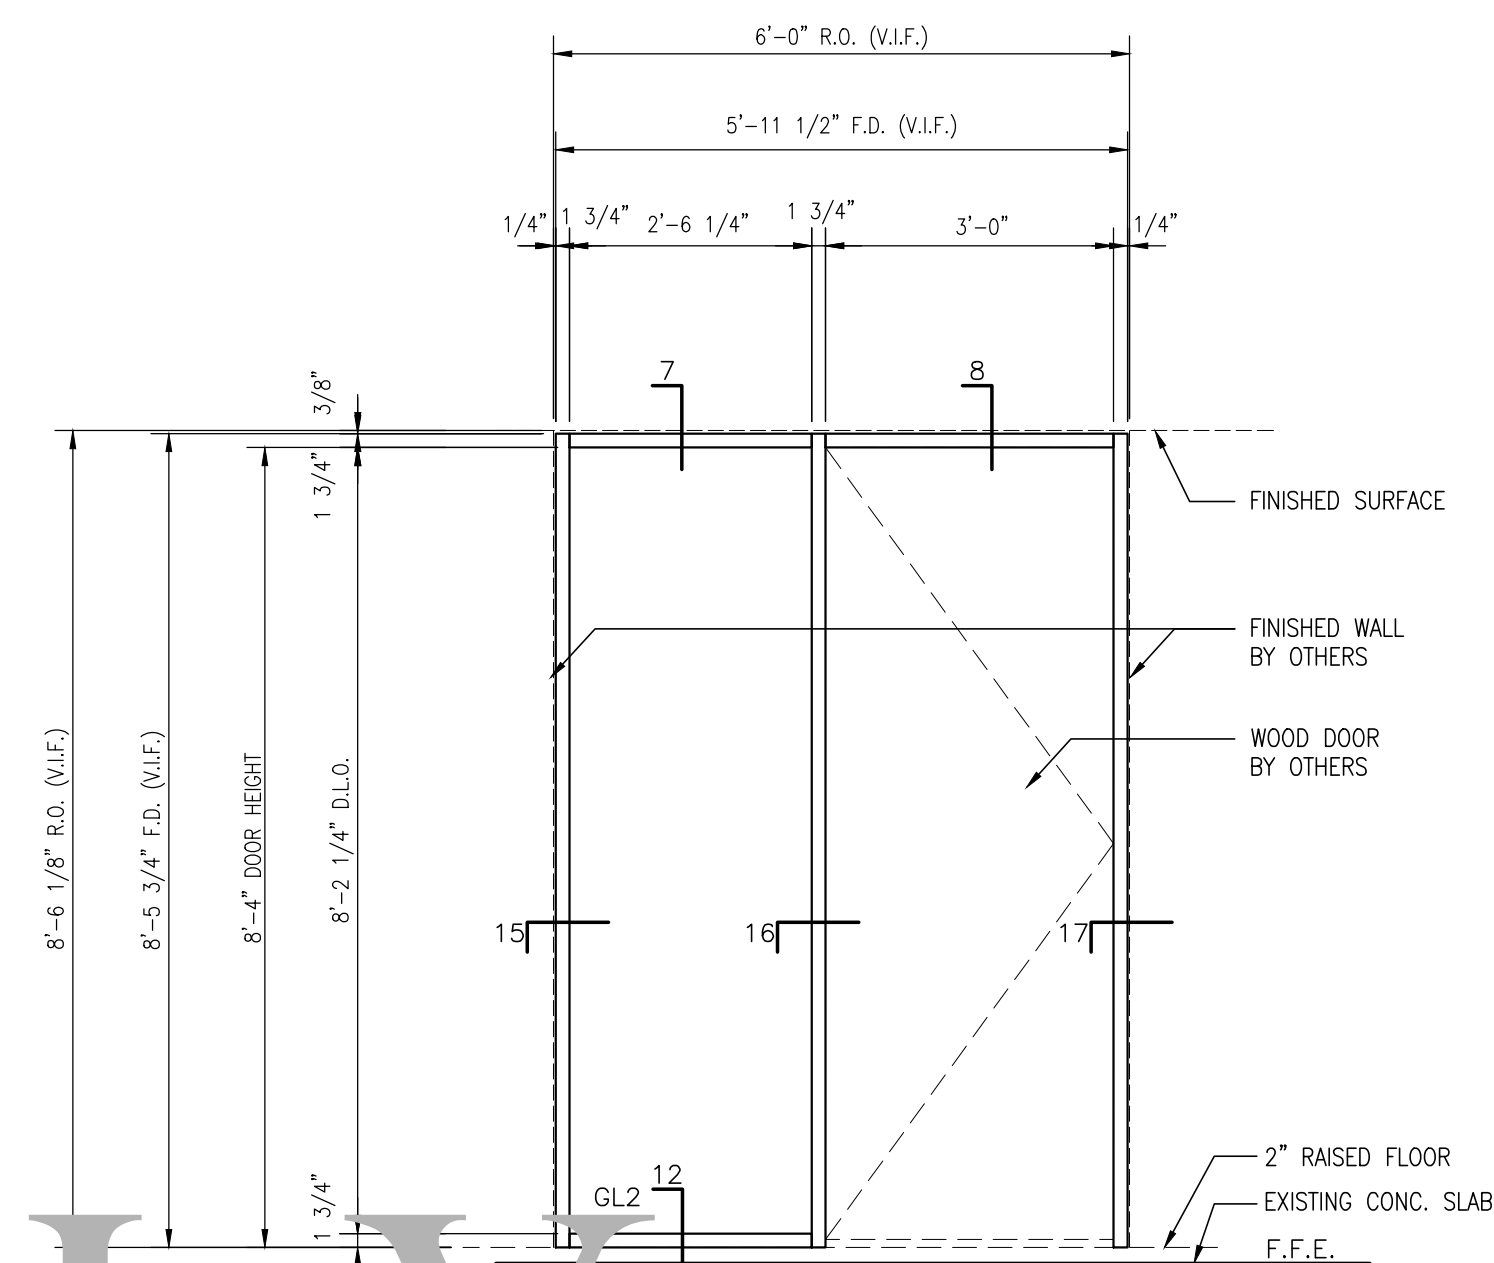


3 EMC - 6010B
SD-3 1 THUS
QTY. 1 TOTAL 1/2" = 1'-0"

SAMPLE ONLY


COPYRIGHT BY CREATIVE CONCEPTS AND DESIGN, INC.

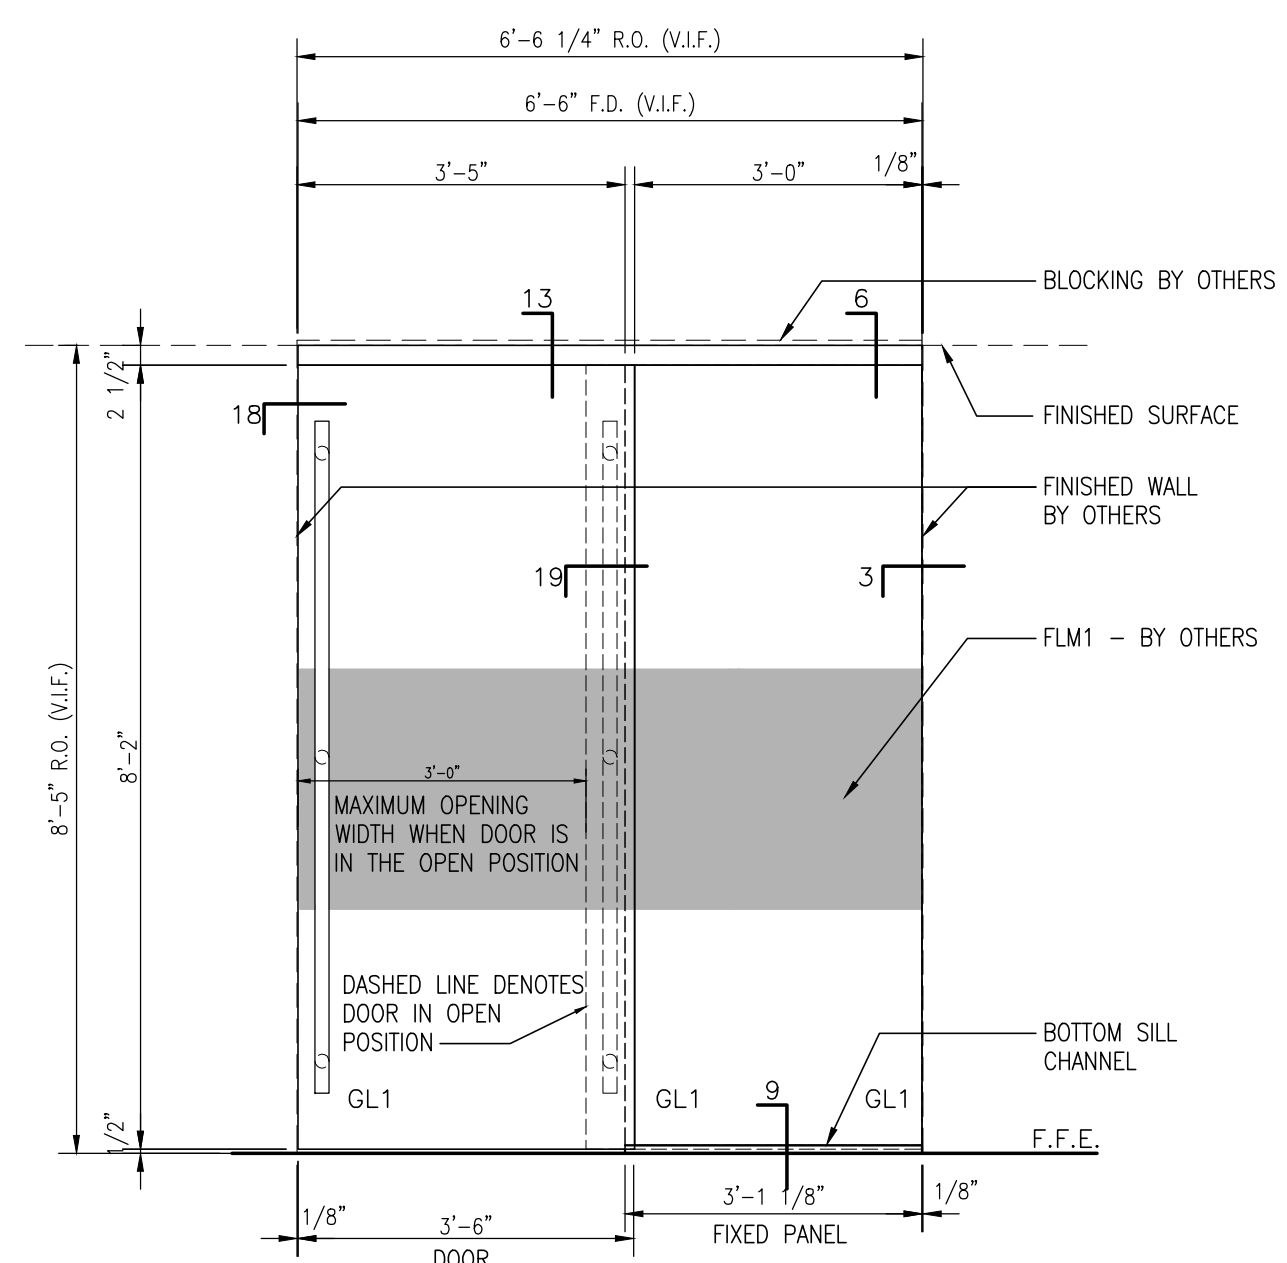

4 ENCLAVE - DOOR 6033
SD-3 1 THUS
QTY. 1 TOTAL 1/2" = 1'-0"

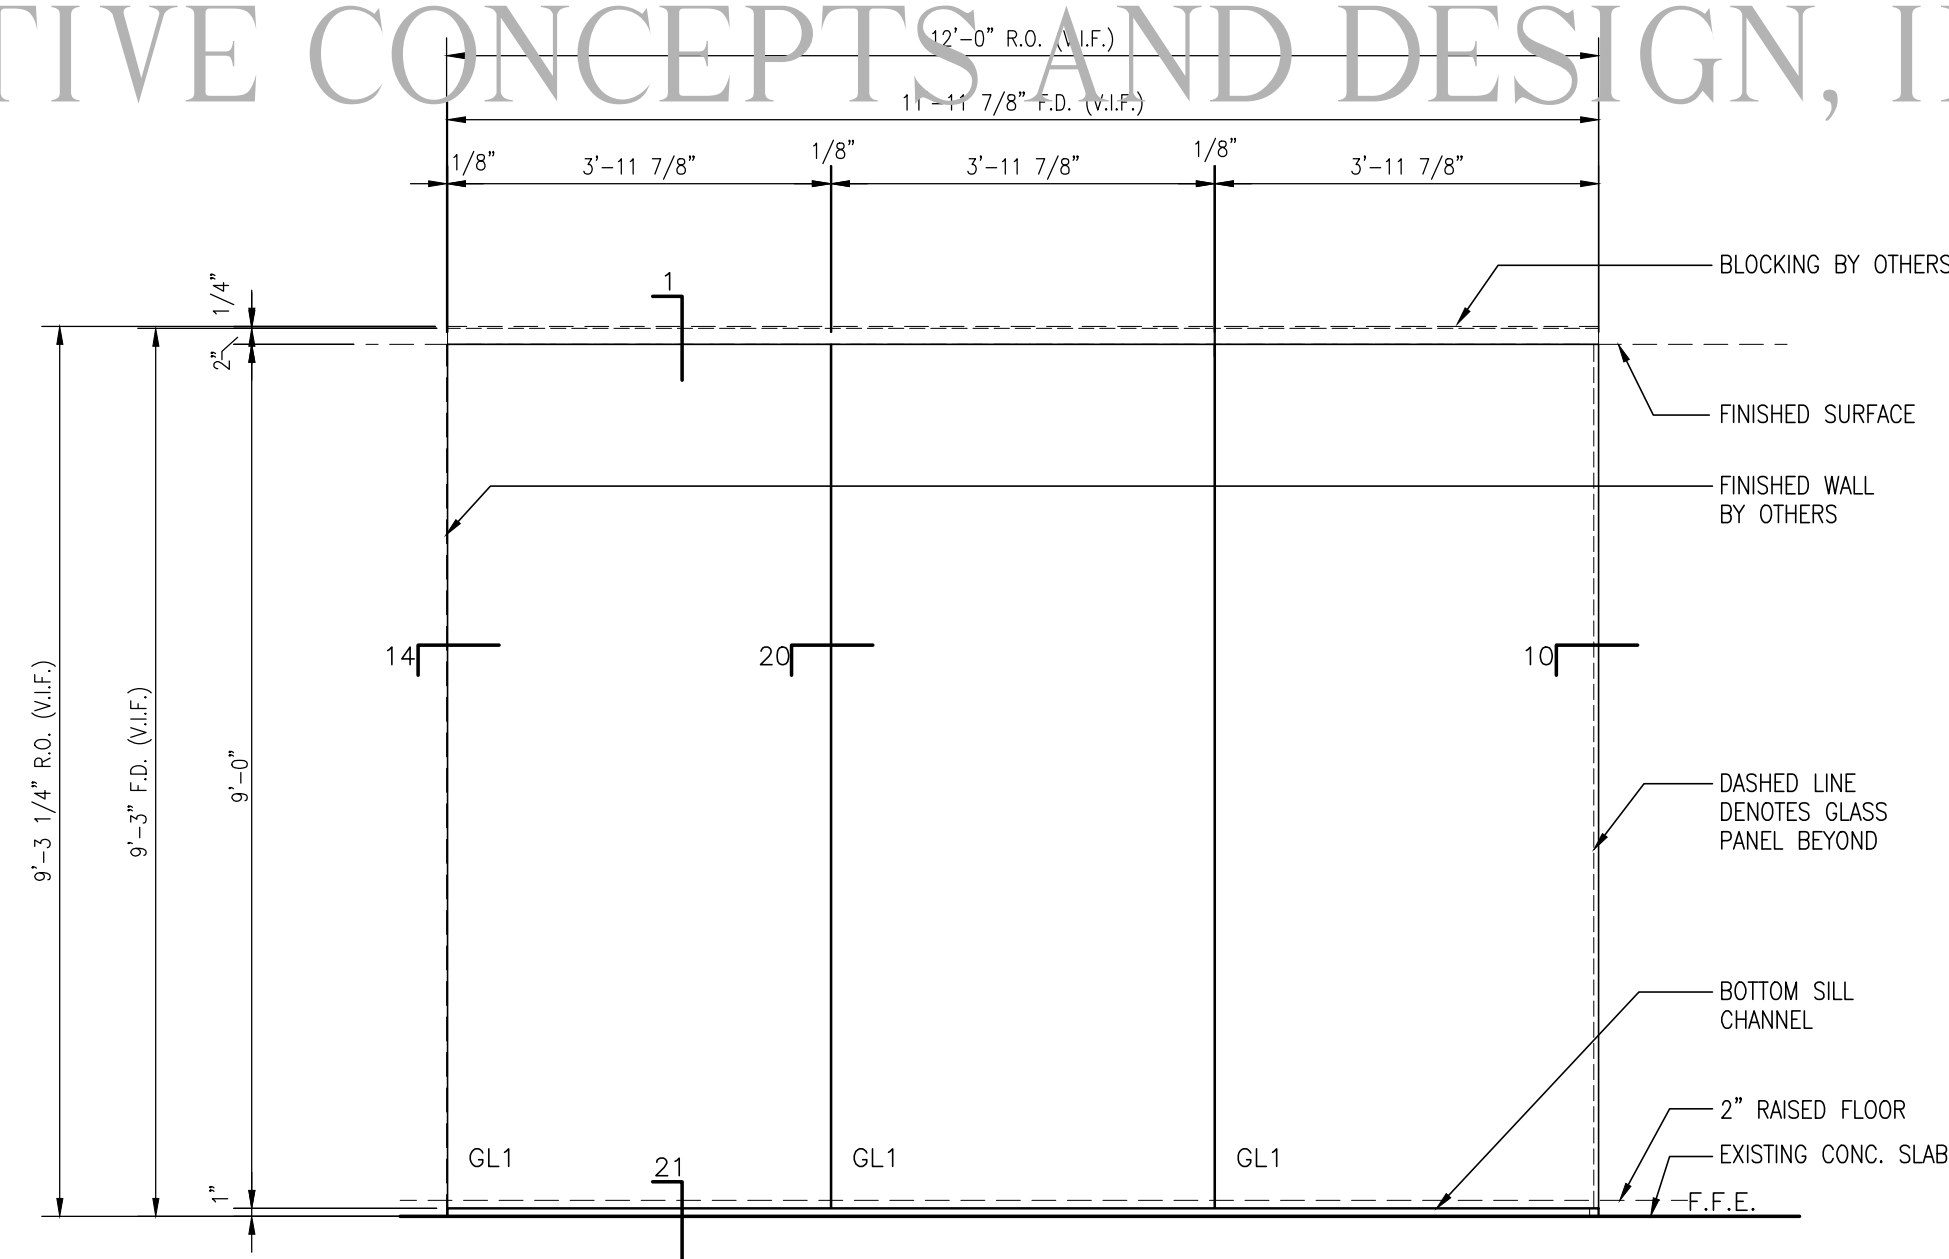

5 ELEVATION - E7
SD-3 1 THUS
QTY. 1 TOTAL 1/2" = 1'-0"

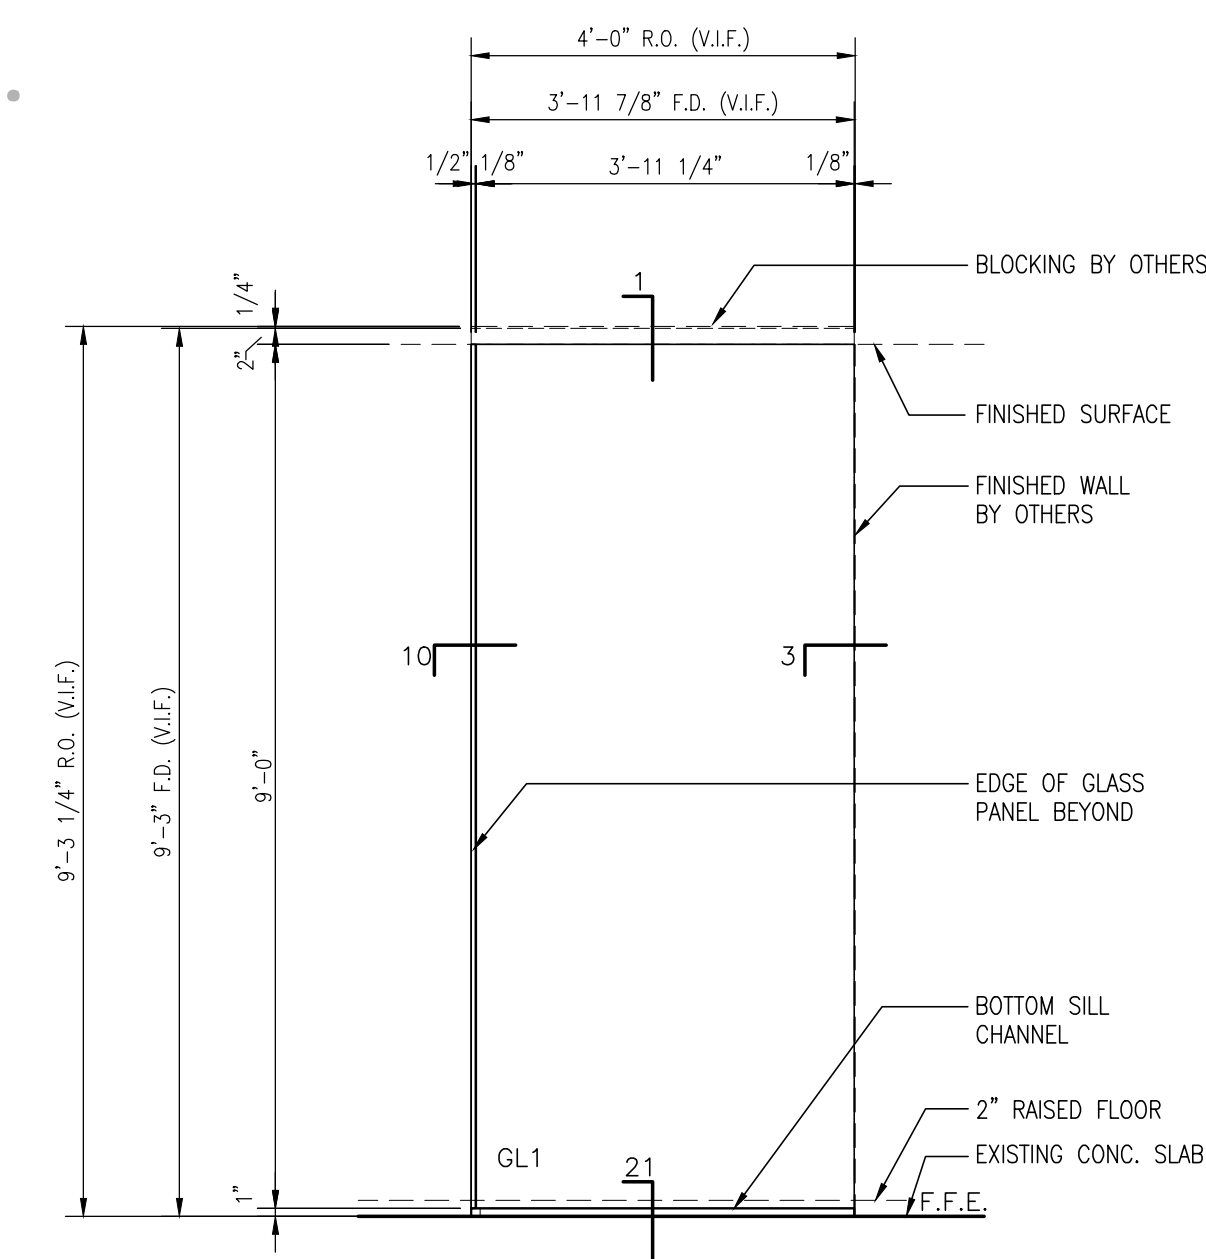

6 ELEVATION - E9
SD-3 1 THUS
QTY. 1 TOTAL 1/2" = 1'-0"

GENERAL NOTE:
ALL DIMENSIONS TO BE VERIFIED IN THE FIELD (V.I.F.)

GLAZING LEGEND:
GL1 = 1/2" CLEAR TEMPERED
GL2 = 1/4" CLEAR TEMPERED
FLM1 = TRANSLUCENT FILM (BY OTHERS)

PROJECT
Project Name:
Location:
Project No.:
Manager:
ARCHITECT / CONTRACTOR
Architect:

Project No.:
Contractor:

Attention:
Sheet Title:
FRAME ELEVATIONS

Date Issued: 4.20.15
Revisions:
1.
2.
3.
Scale: 1/2" = 1'

Sheet No.:
SD-3 4 of 6

FOR REVIEW ONLY