



1 DETAILS  
SD-5 6" = 1'-0"

COPYRIGHT BY  
CREATIVE CONCEPTS AND DESIGN, INC

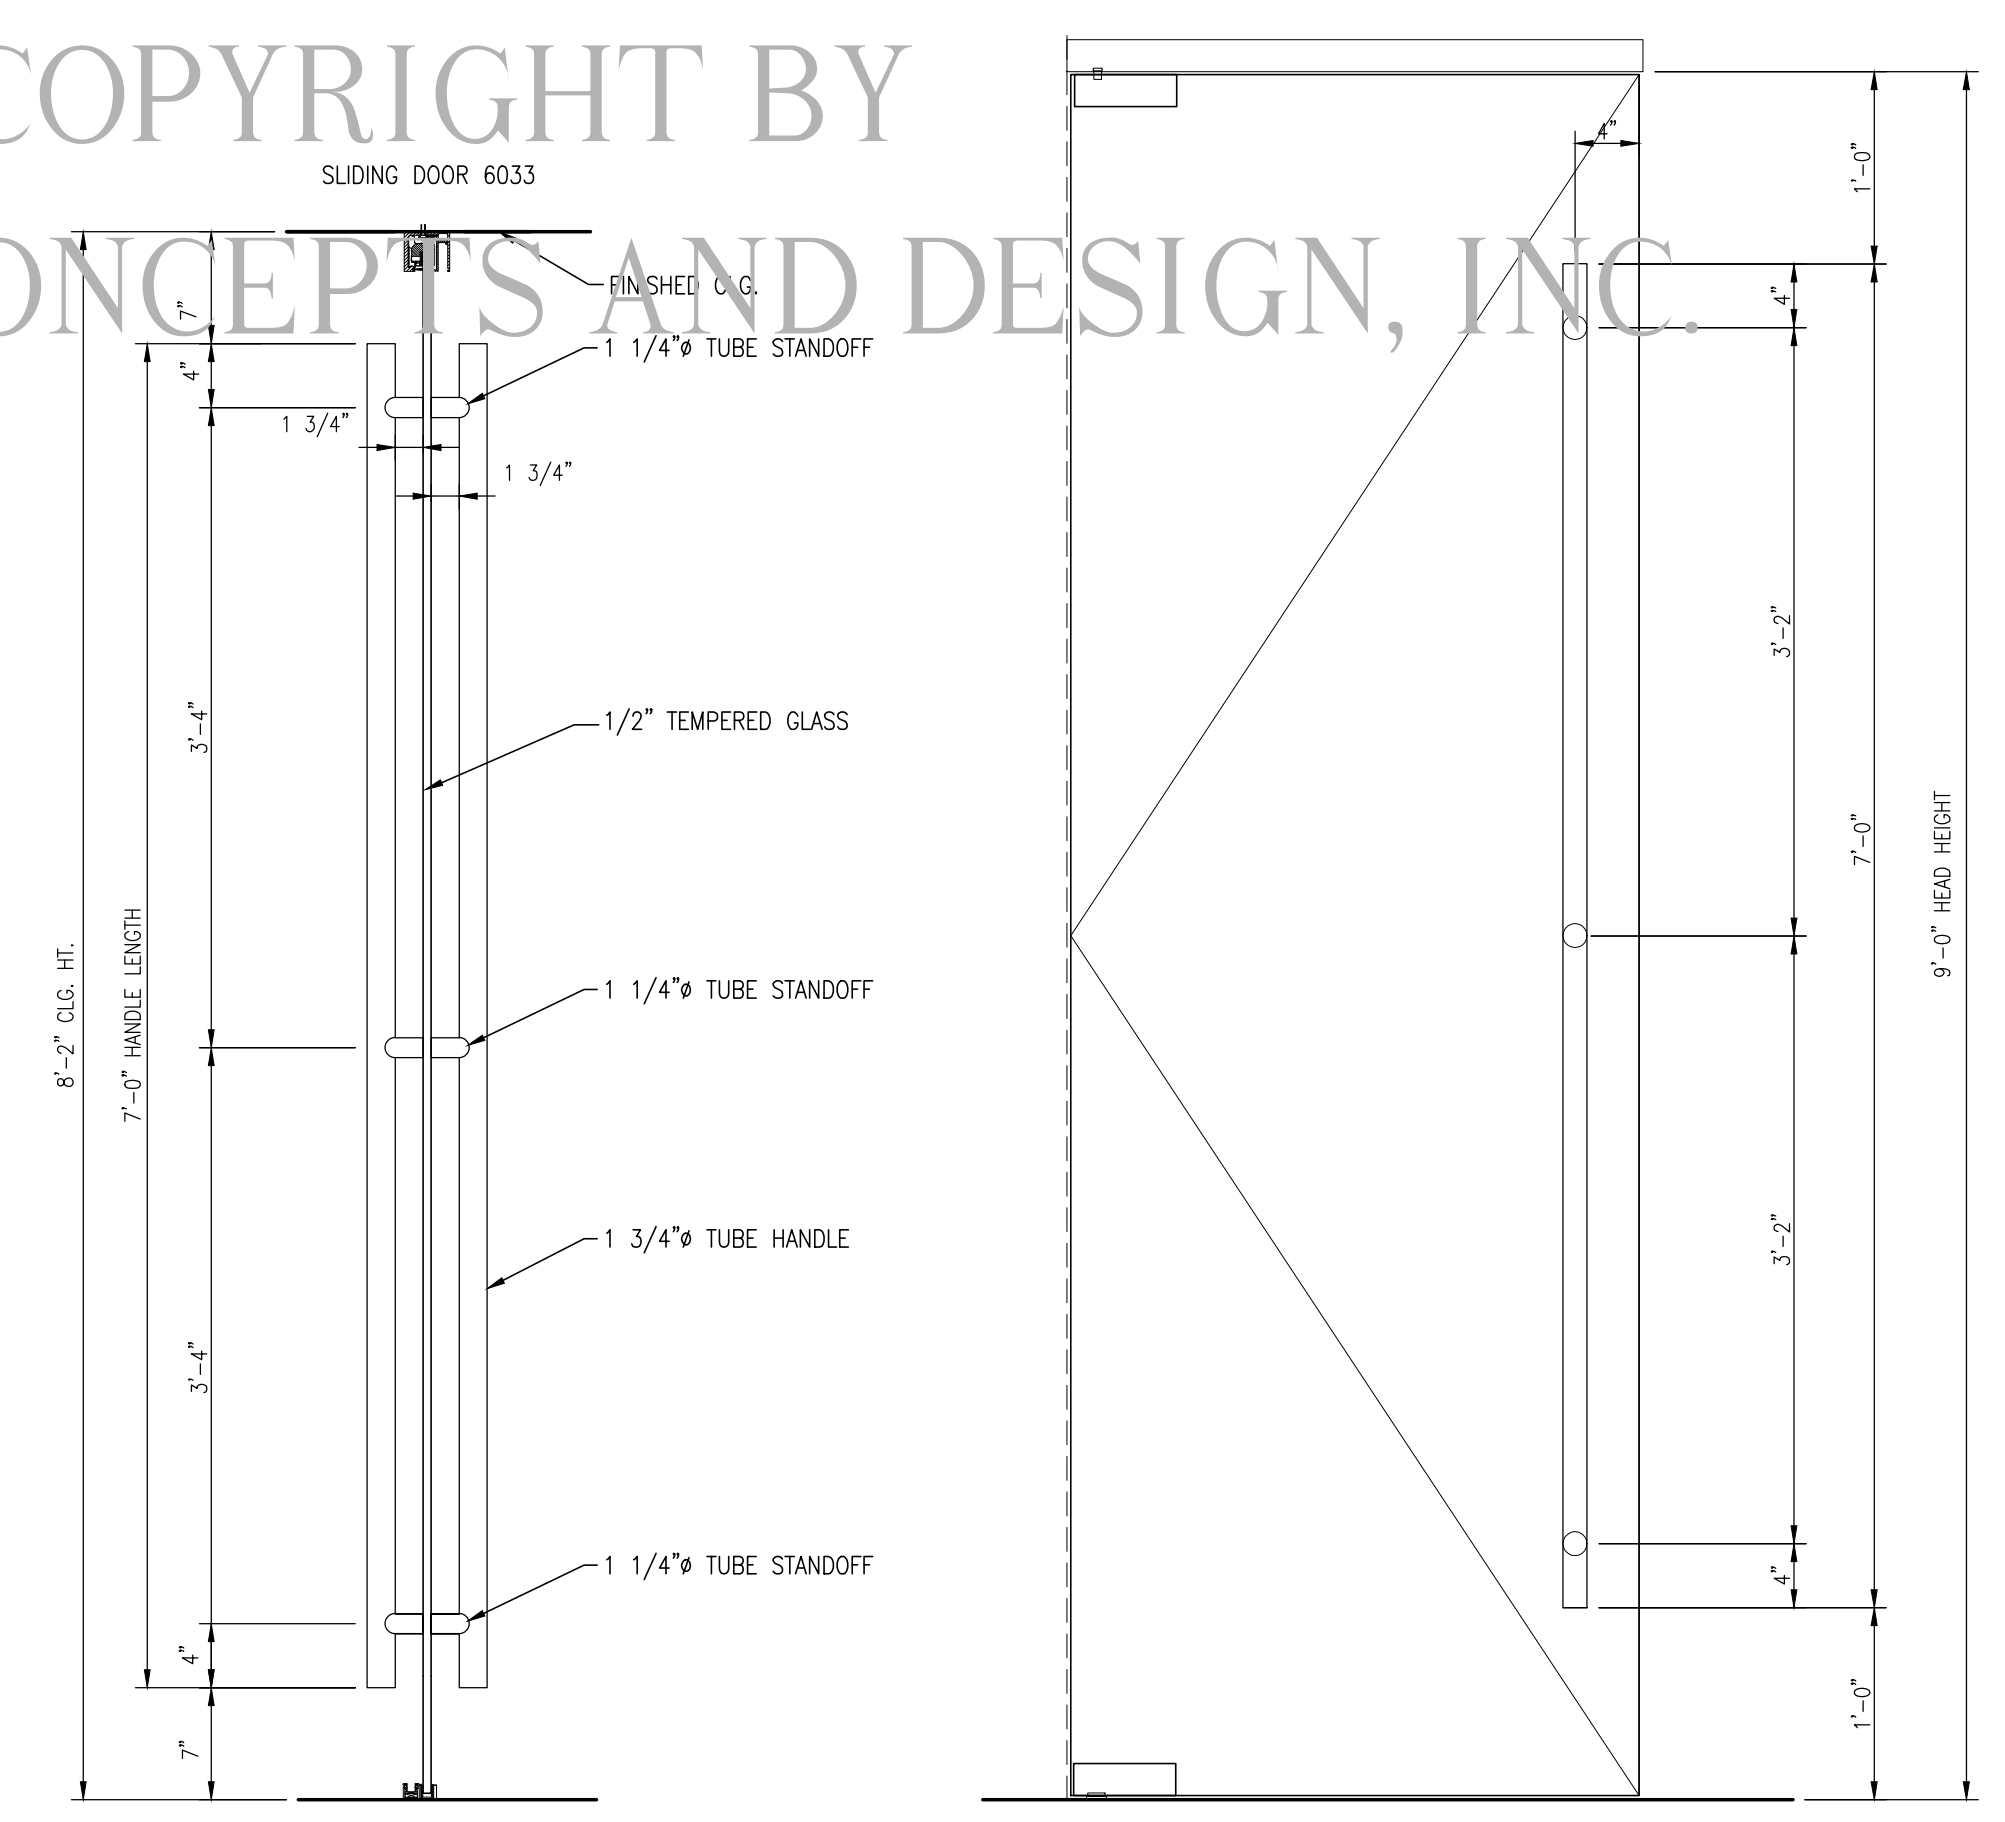

2 DETAIL - DOOR HANDLE  
SD-5 1" = 1'-0"

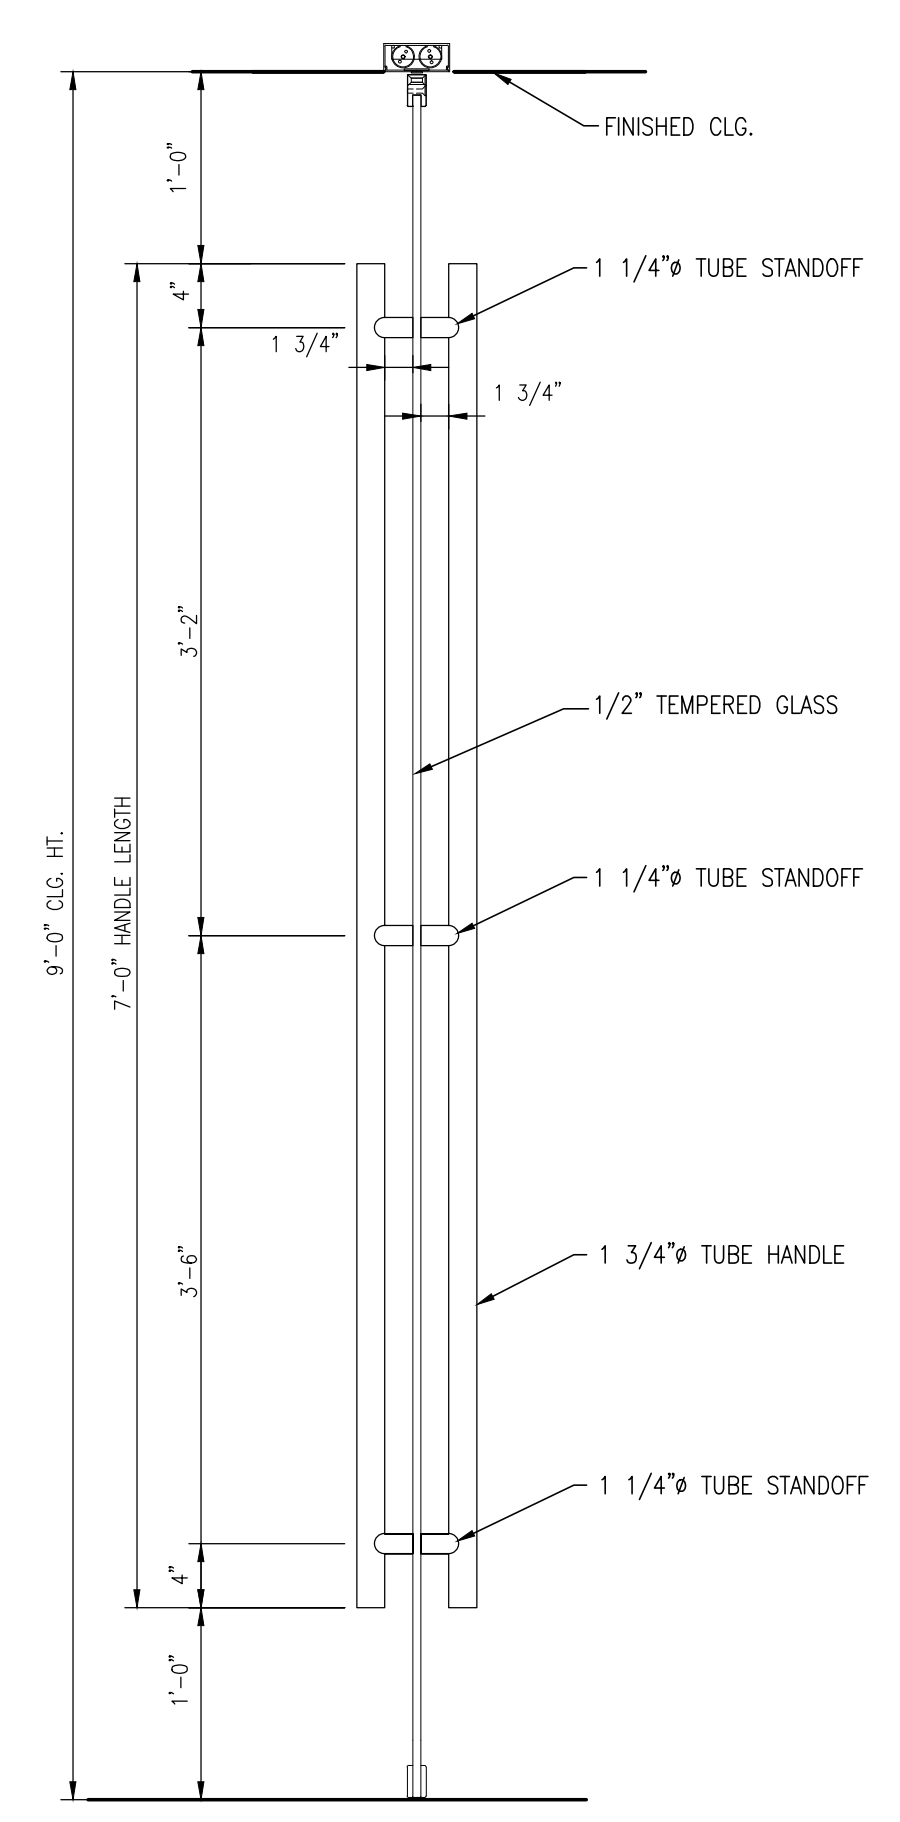

NOT FOR CONSTRUCTION

PROJECT

Project Name:

Location:

Project No.:

Manager:

ARCHITECT / CONTRACTOR

Architect:

Project No.:

Contractor:

Attention:

Sheet Title:  
DETAILS

Date Issued: 4.20.15

- Revisions:
- 1.
  - 2.
  - 3.

Scale: VARIES

Sheet No.:

FOR REVIEW ONLY