


SAMPLE ONLY

COPYRIGHT BY
 CREATIVE CONCEPTS AND DESIGN, INC.

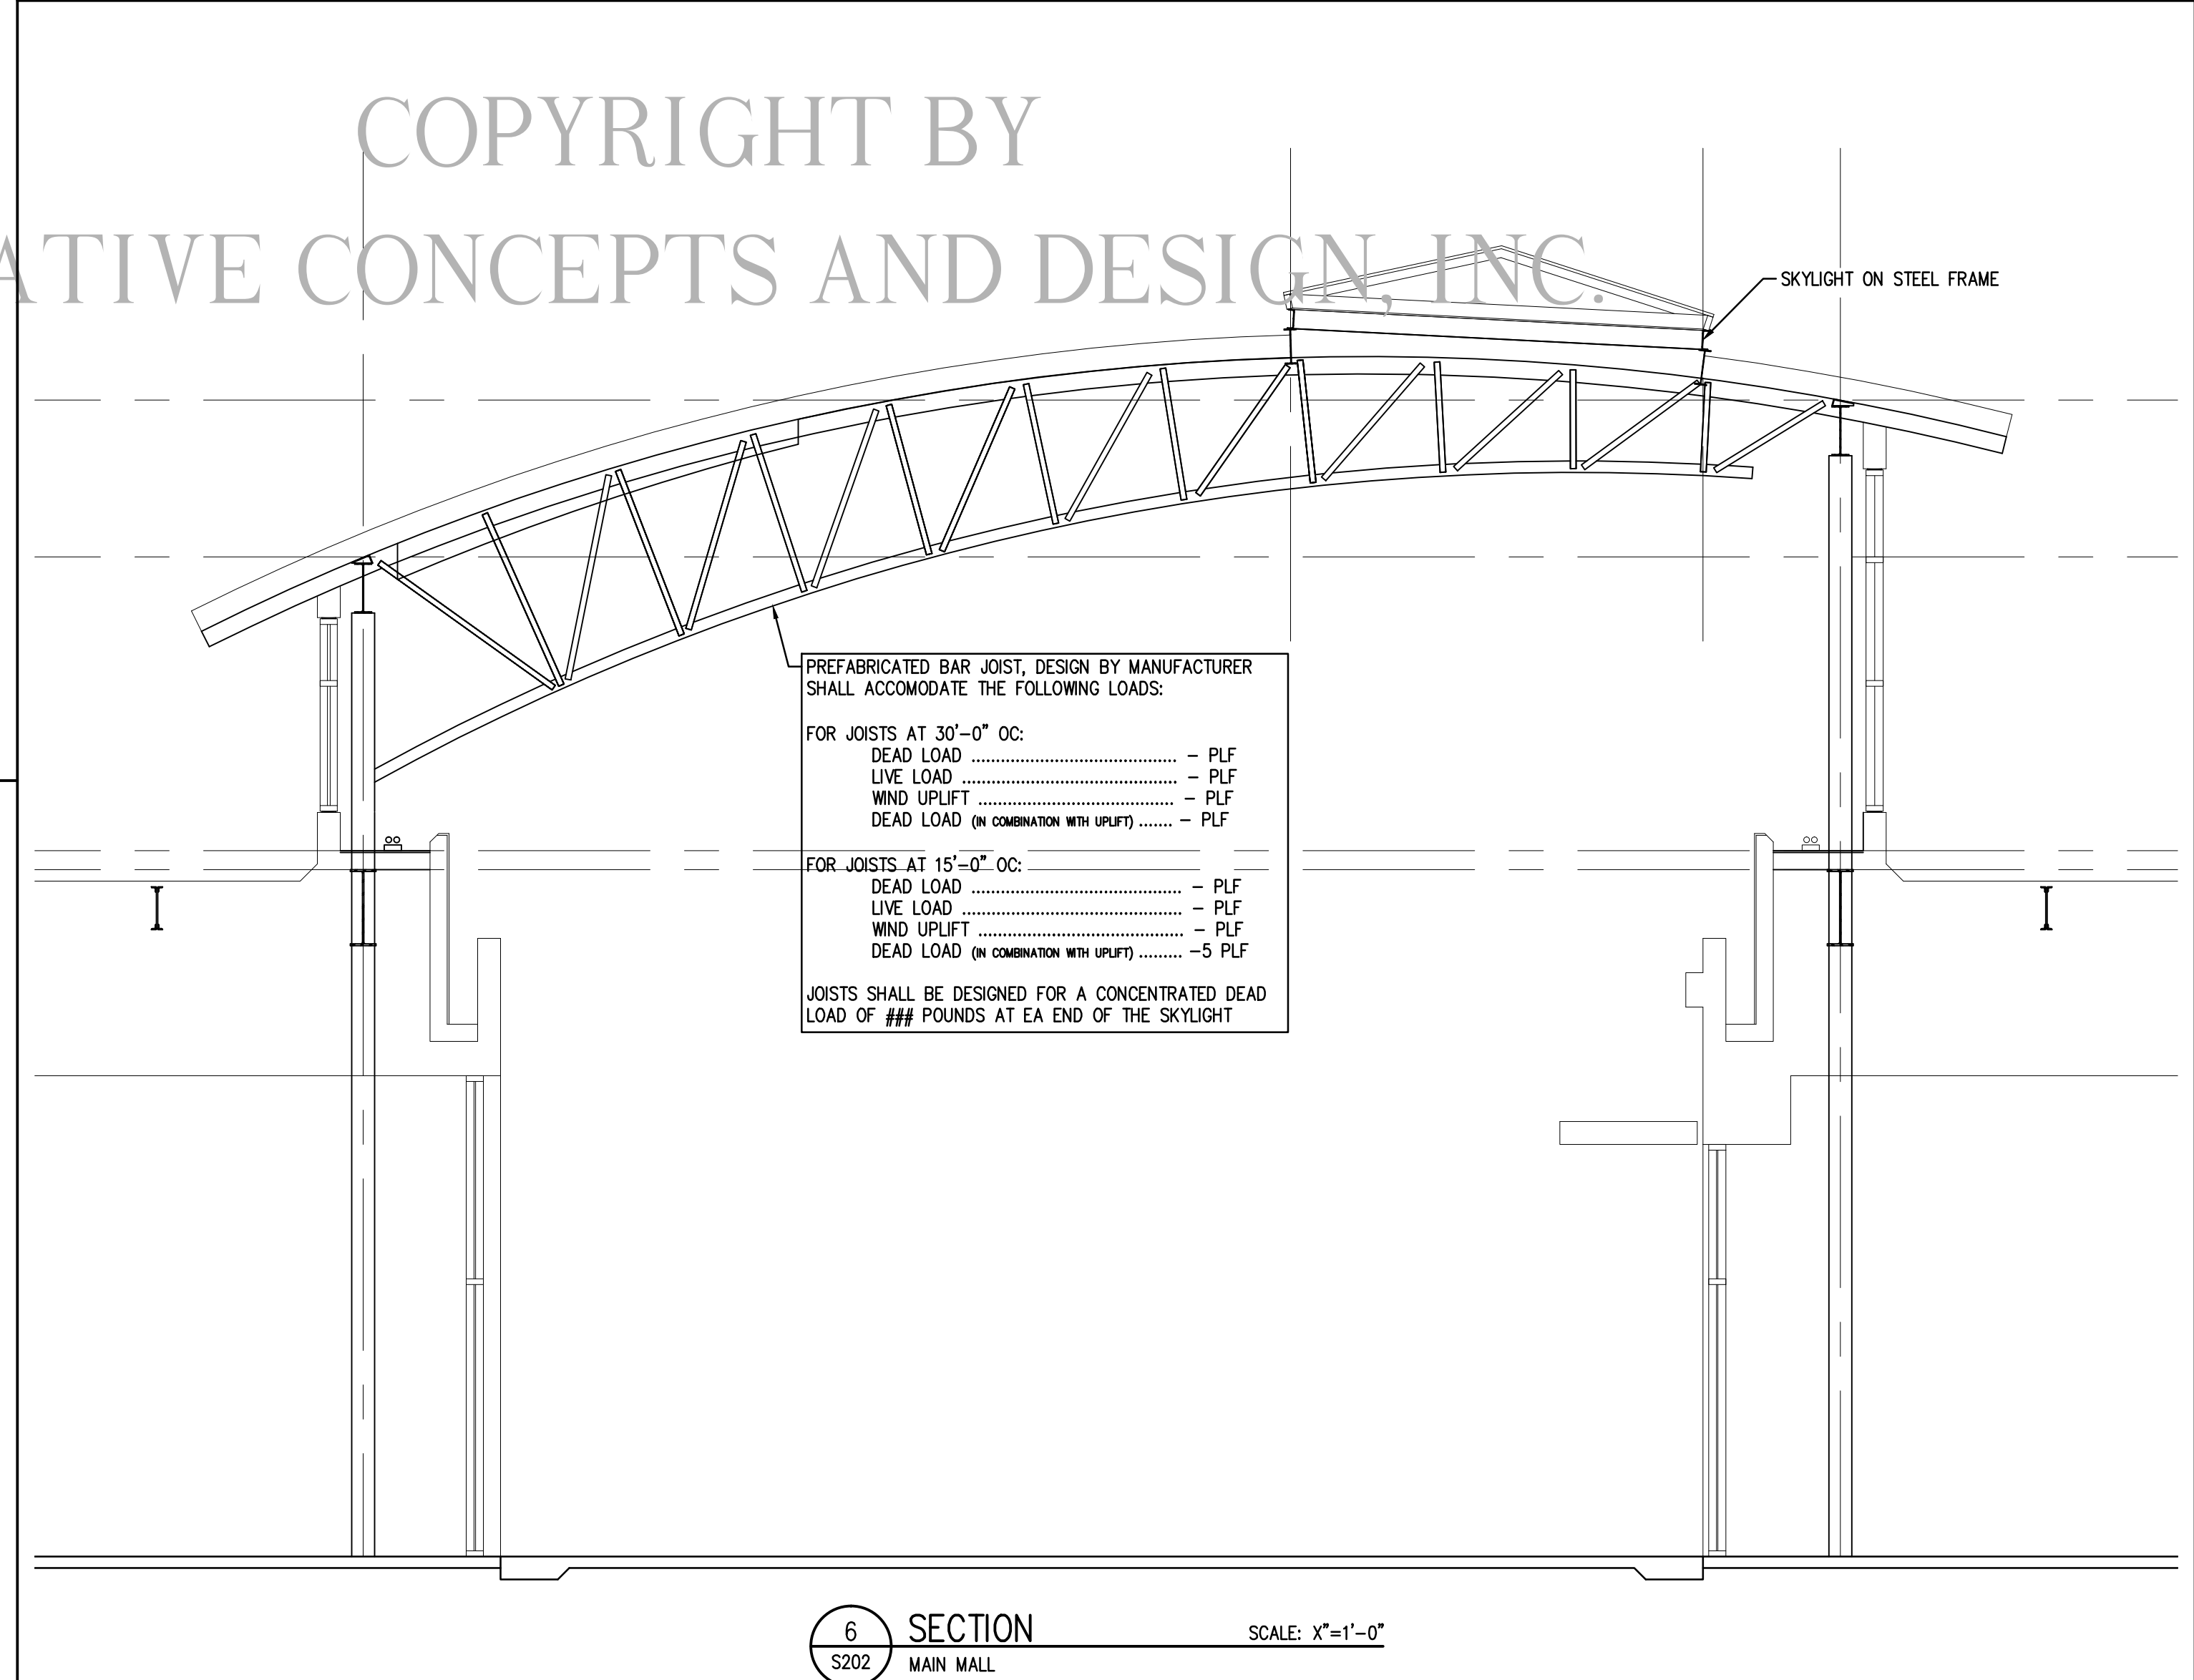

PREFABRICATED BAR JOIST, DESIGN BY MANUFACTURER SHALL ACCOMMODATE THE FOLLOWING LOADS:

FOR JOISTS AT 30'-0" OC:	
DEAD LOAD PLF
LIVE LOAD PLF
WIND UPLIFT PLF
DEAD LOAD (IN COMBINATION WITH UPLIFT) PLF
FOR JOISTS AT 15'-0" OC:	
DEAD LOAD PLF
LIVE LOAD PLF
WIND UPLIFT PLF
DEAD LOAD (IN COMBINATION WITH UPLIFT) 5 PLF

JOISTS SHALL BE DESIGNED FOR A CONCENTRATED DEAD LOAD OF ### POUNDS AT EA END OF THE SKYLIGHT