

D18

D16.2

D16

D15.8

D15.2

D15


35.4

35.6


36

36.4

36.6

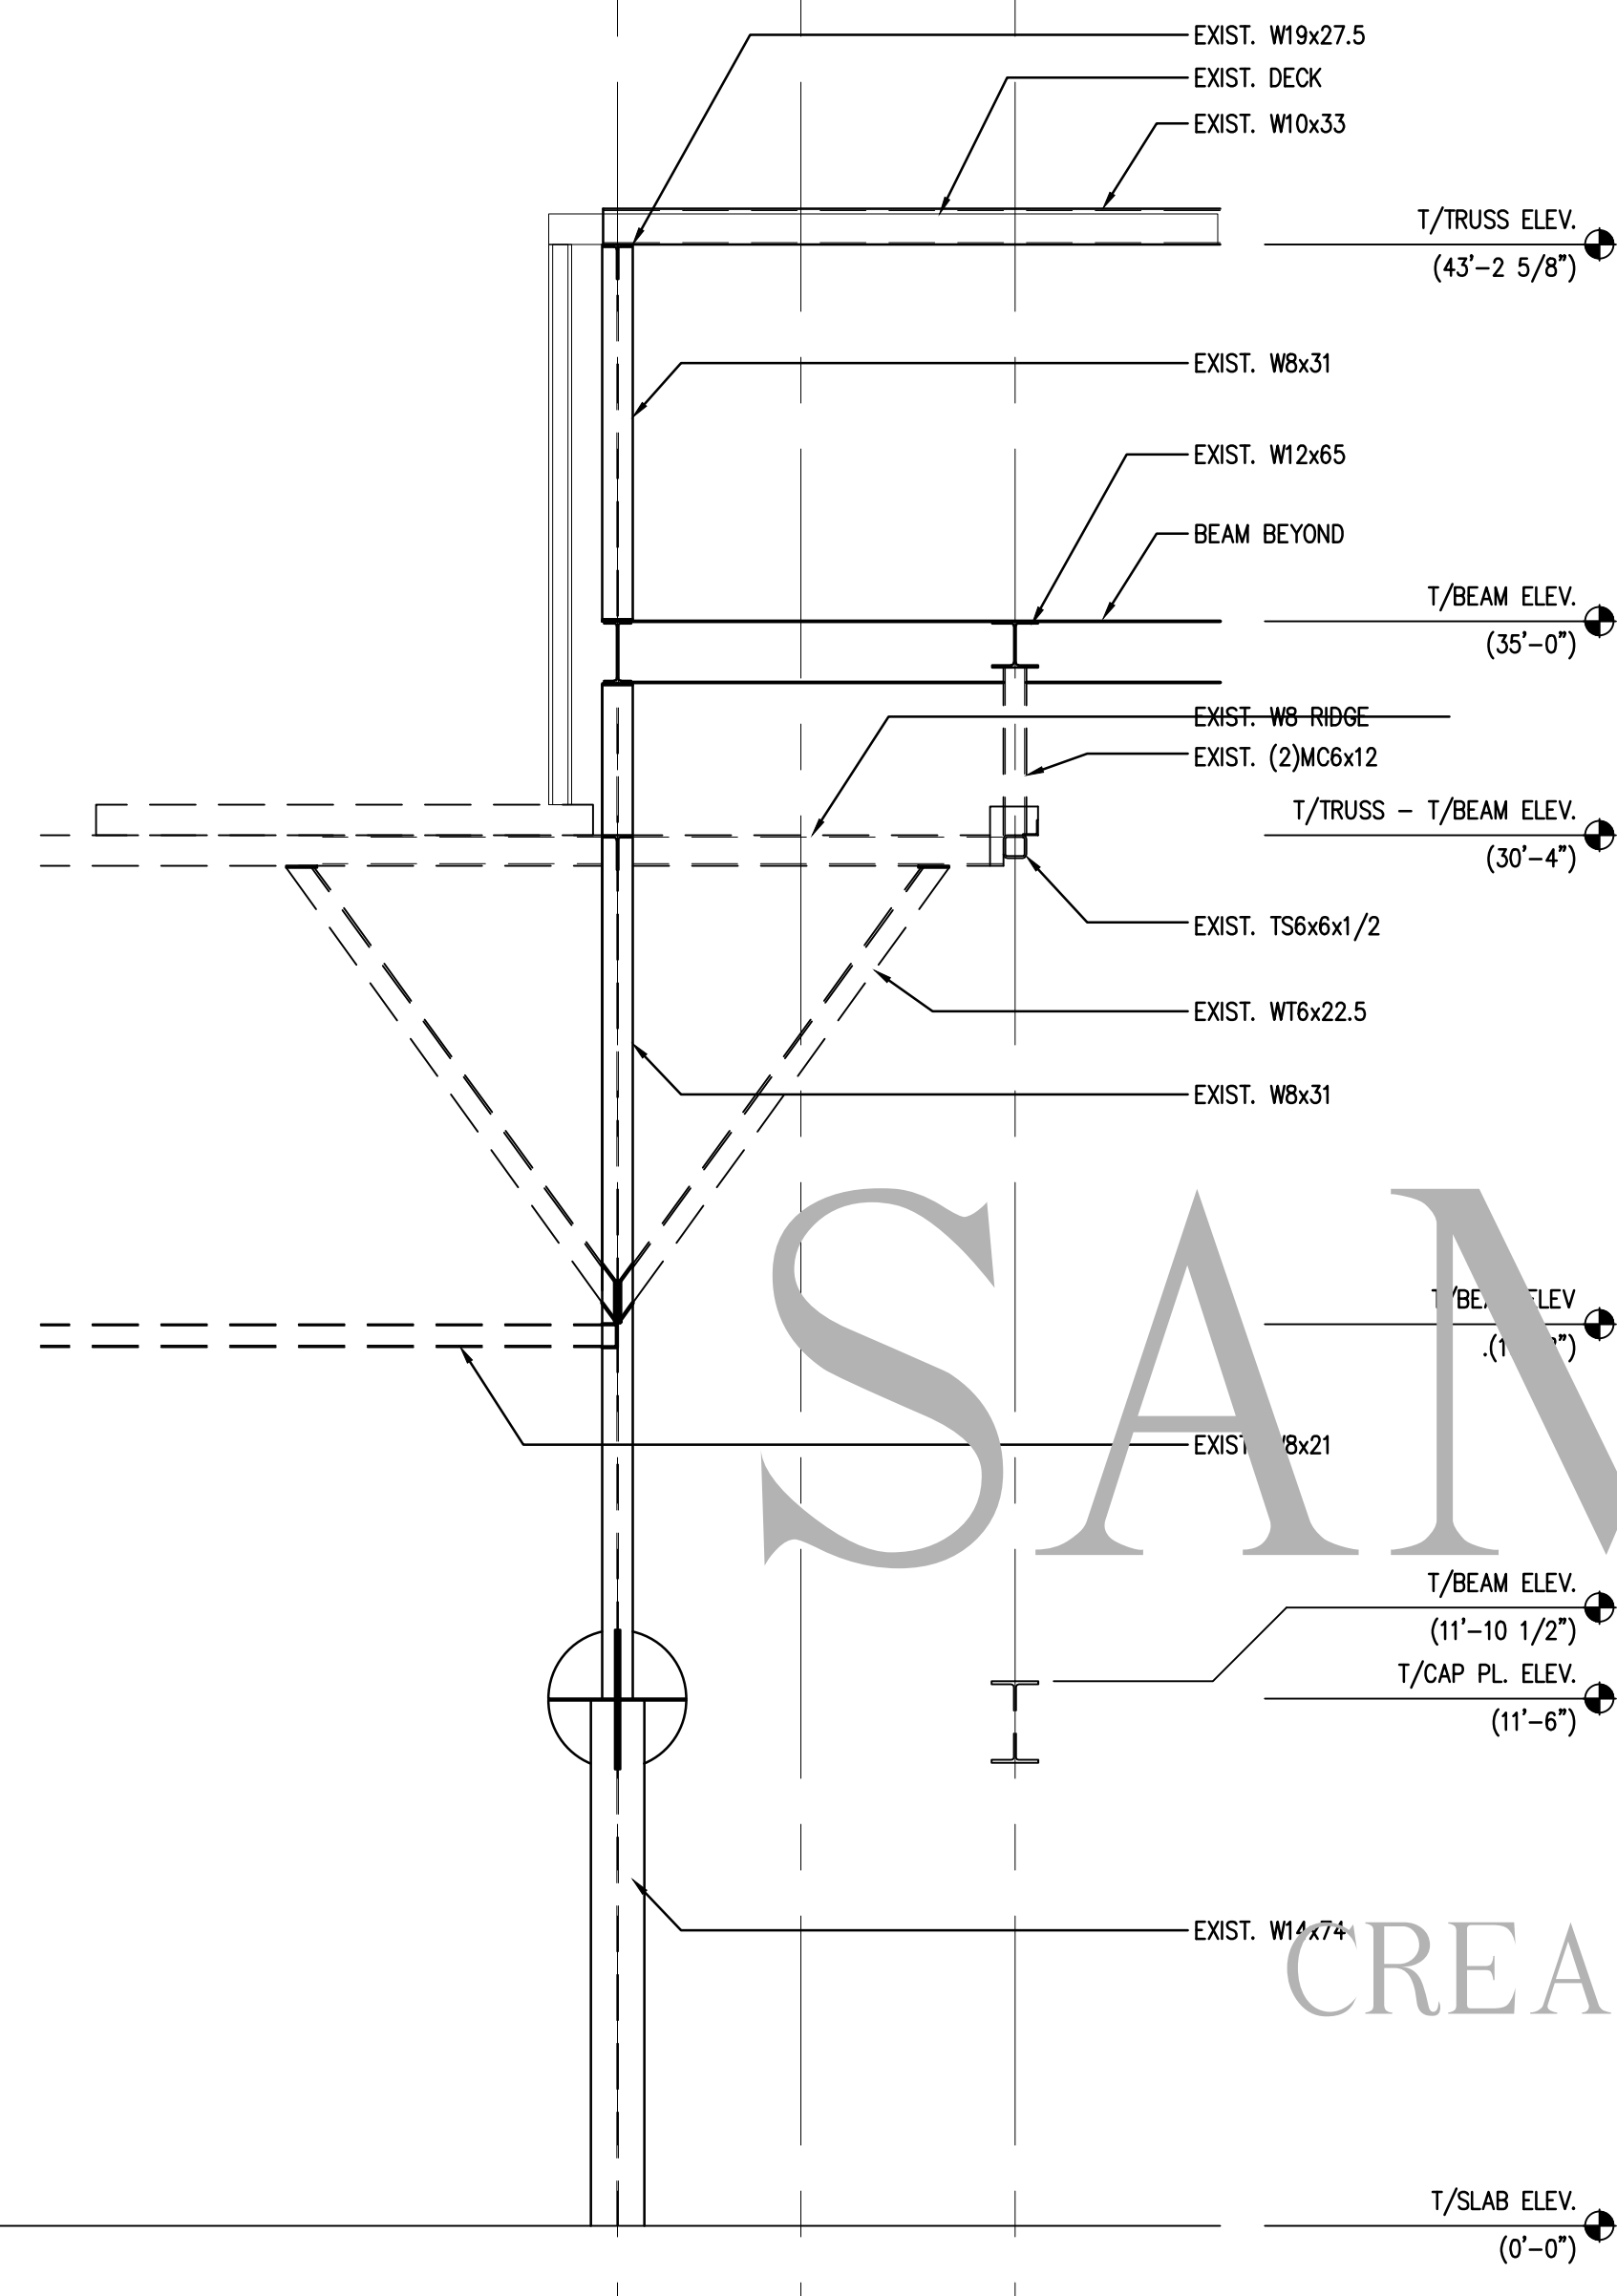

1 PARTIAL SECTION SCALE: 1/4"=1'-0"

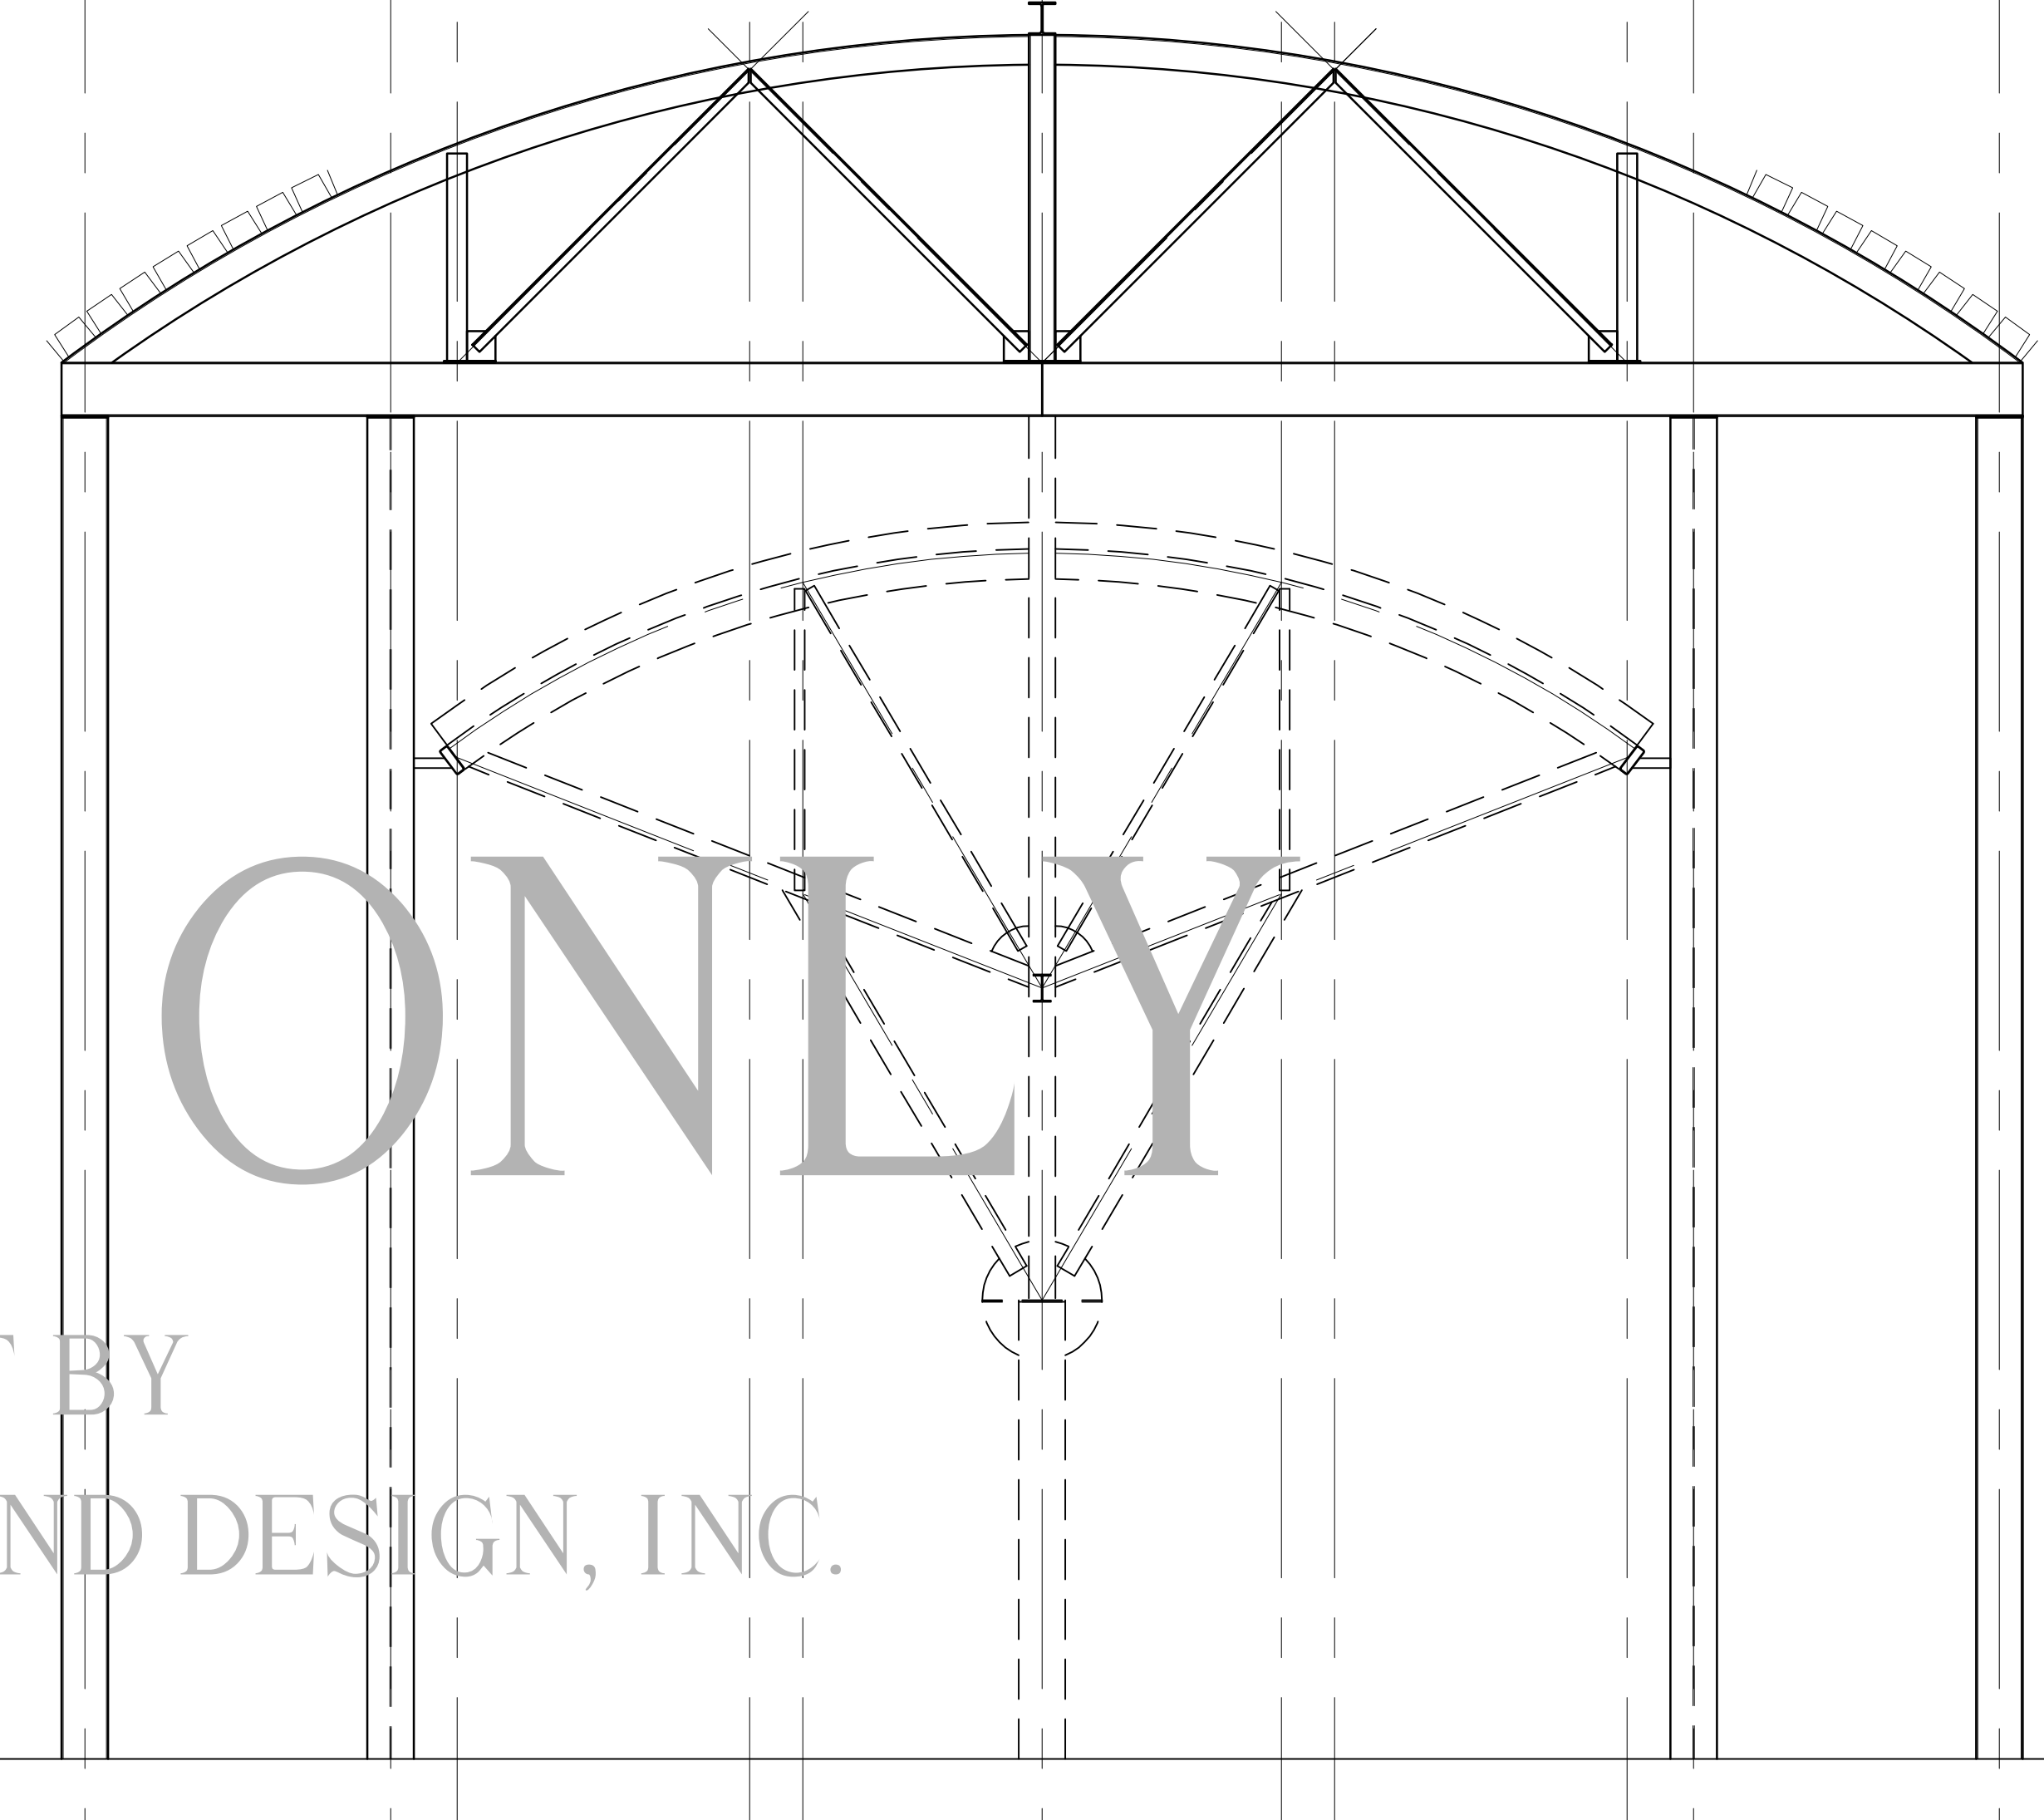

2 PARTIAL SECTION SCALE: 1/4"=1'-0"

SAMPLE ONLY
COPYRIGHT BY
CREATIVE CONCEPTS AND DESIGN, INC.

Project Number:
Issued For:
Issue Date:

DRAWING TITLE
**SECTIONS
& DETAILS**

SHEET NUMBER
S203