



1 TRUSS DIAGRAM
S8.3 1/8" = 1'-0"

TRUSS MANUF. TO VERIFY LOCATION OF INTERIOR BEARING WALL PRIOR TO TRUSS MANUF. - TYP.

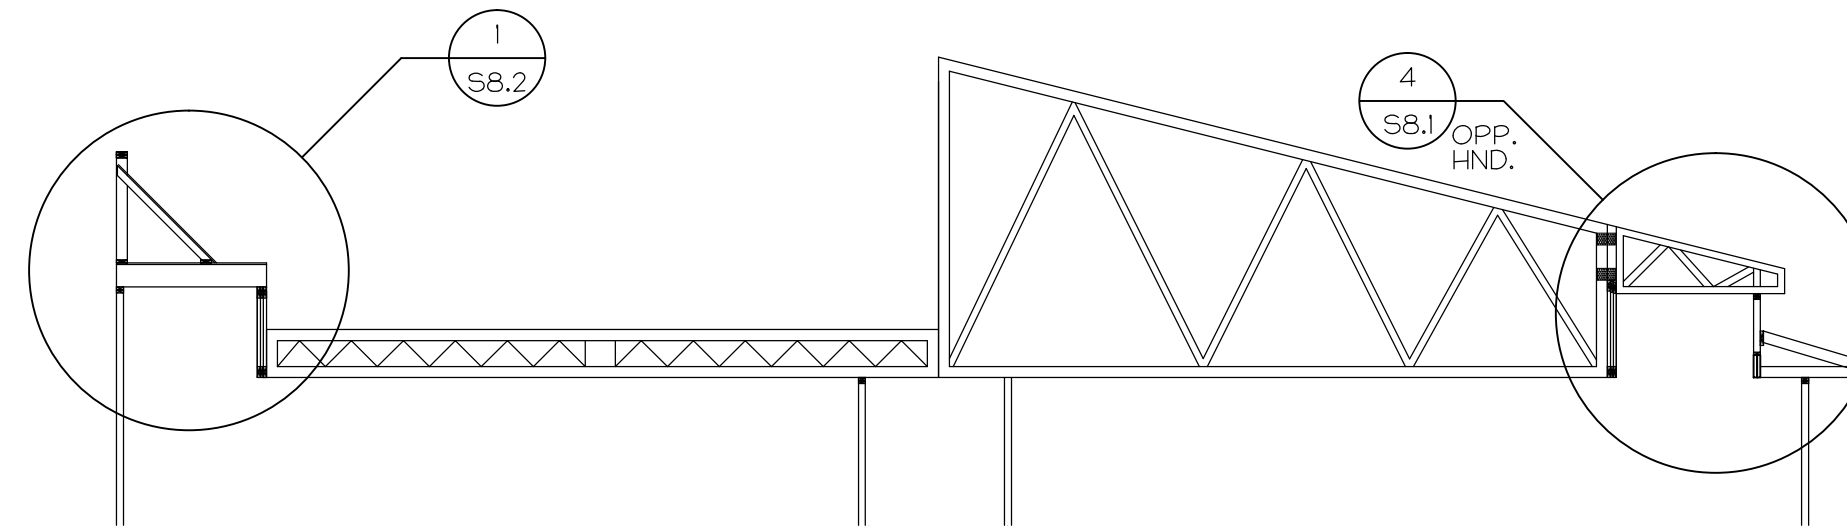


6 TRUSS DIAGRAM
S8.3 1/8" = 1'-0"

TRUSS MANUF. TO VERIFY LOCATION OF INTERIOR BEARING WALL PRIOR TO TRUSS MANUF. - TYP.

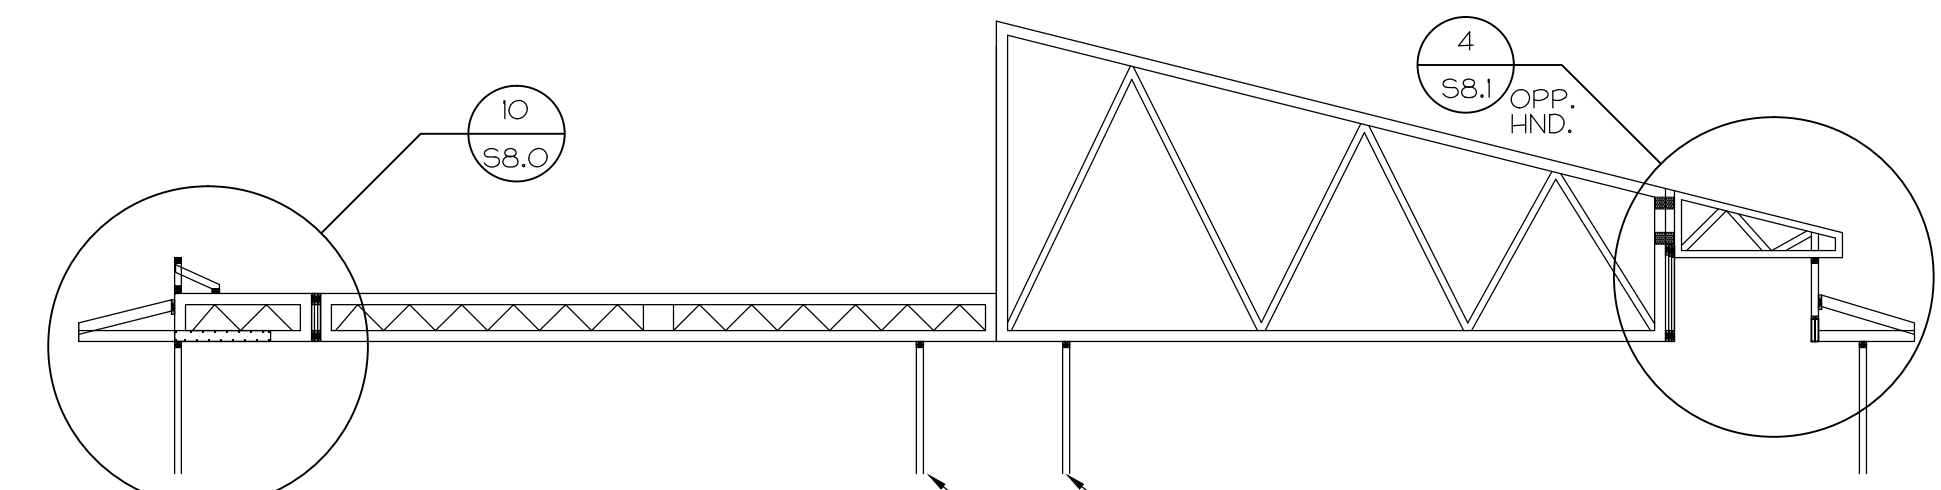


11 TRUSS DIAGRAM
S8.3 1/8" = 1'-0"

TRUSS MANUF. TO VERIFY LOCATION OF INTERIOR BEARING WALL PRIOR TO TRUSS MANUF. - TYP.

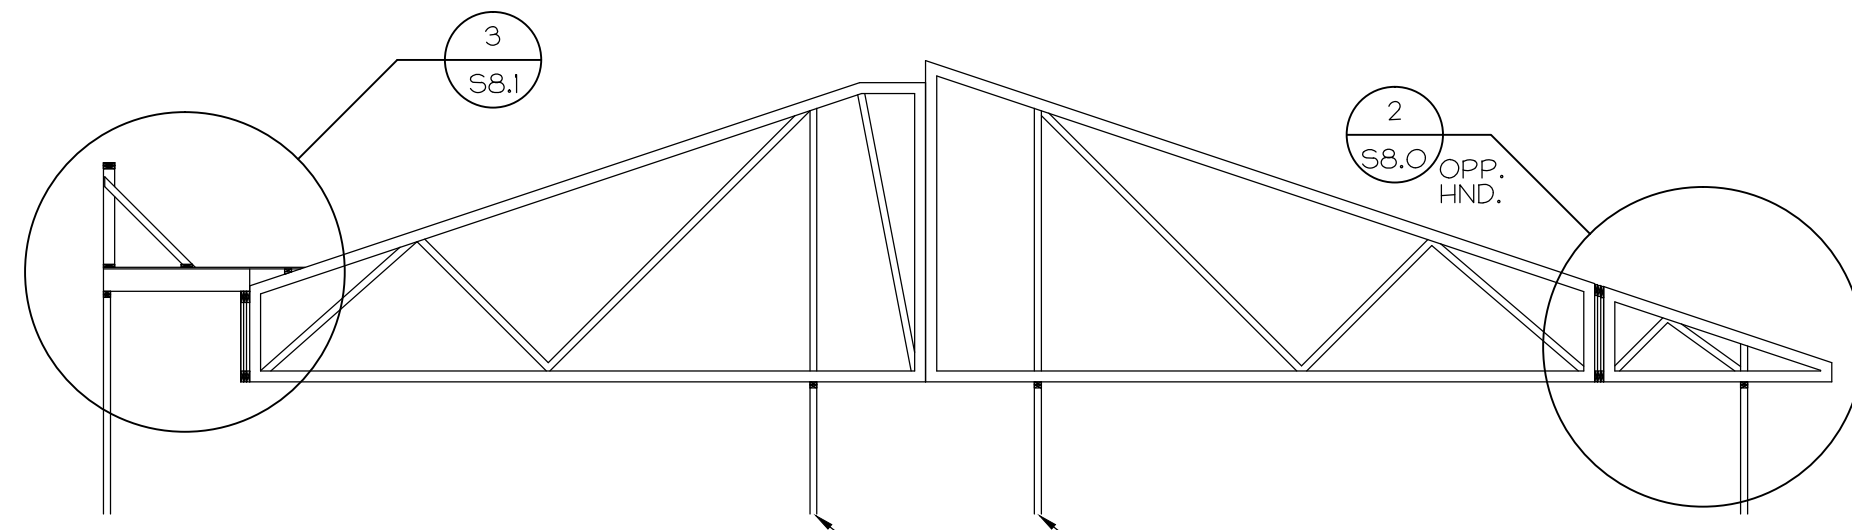


2 TRUSS DIAGRAM
S8.3 1/8" = 1'-0"

TRUSS MANUF. TO VERIFY LOCATION OF INTERIOR BEARING WALL PRIOR TO TRUSS MANUF. - TYP.

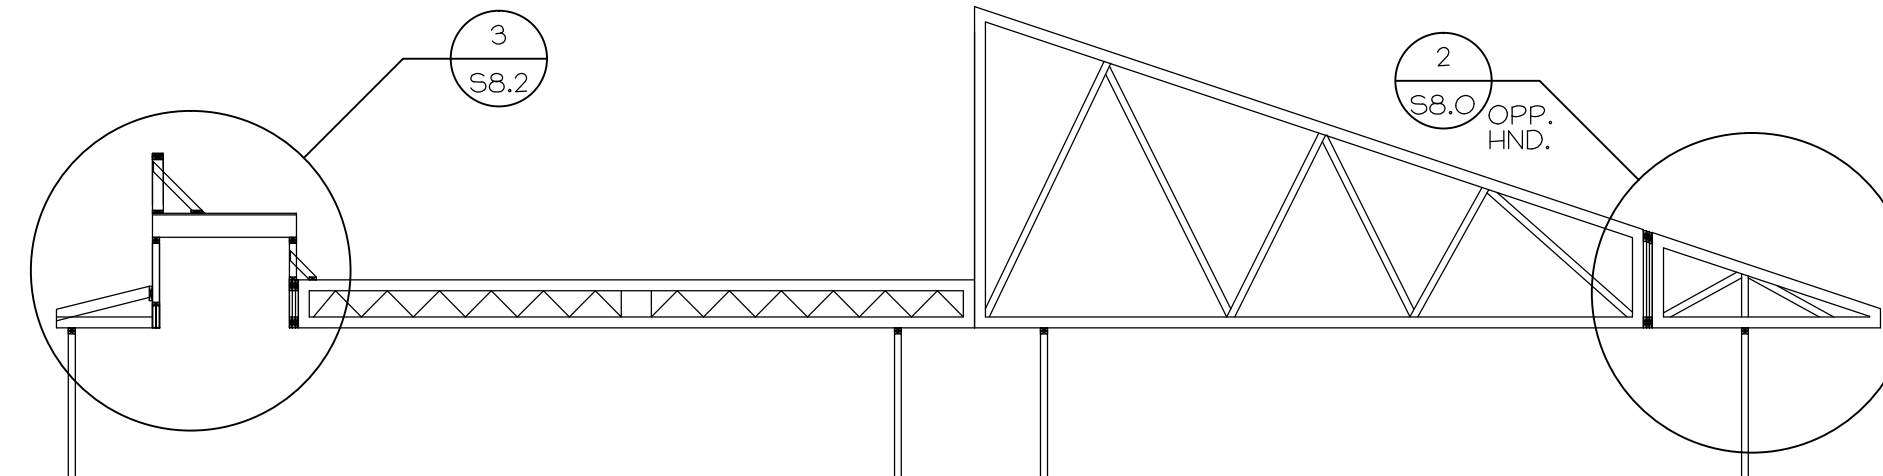


7 TRUSS DIAGRAM
S8.3 1/8" = 1'-0"

TRUSS MANUF. TO VERIFY LOCATION OF INTERIOR BEARING WALL PRIOR TO TRUSS MANUF. - TYP.

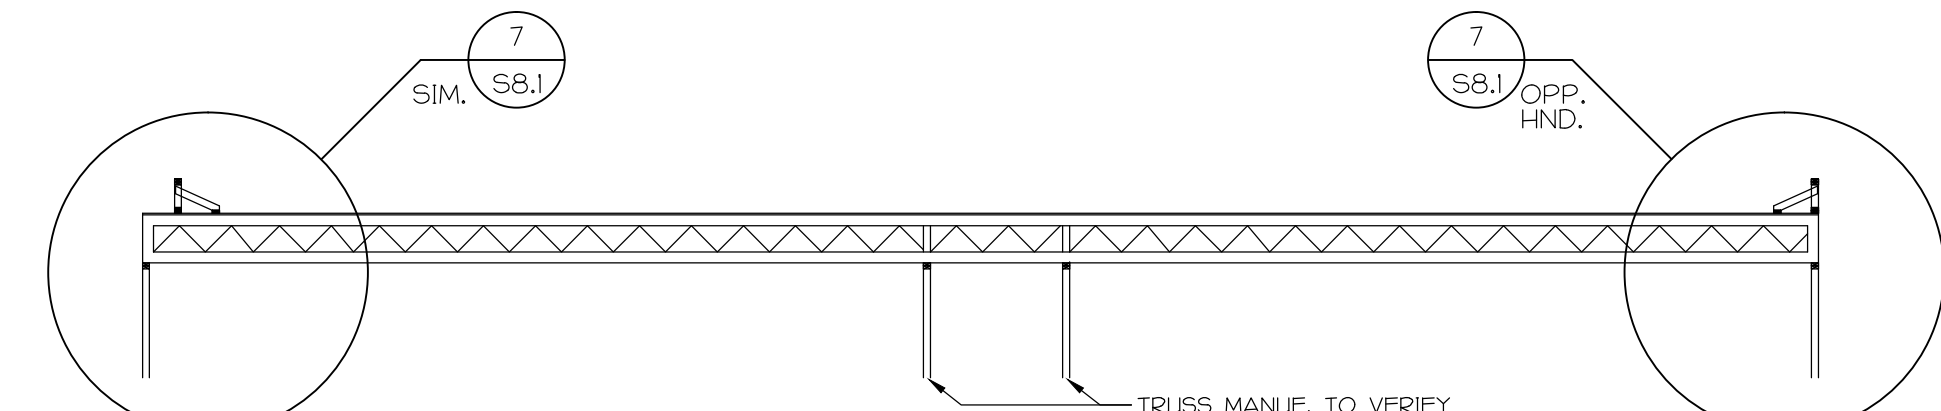


12 TRUSS DIAGRAM
S8.3 1/8" = 1'-0"

TRUSS MANUF. TO VERIFY LOCATION OF INTERIOR BEARING WALL PRIOR TO TRUSS MANUF. - TYP.

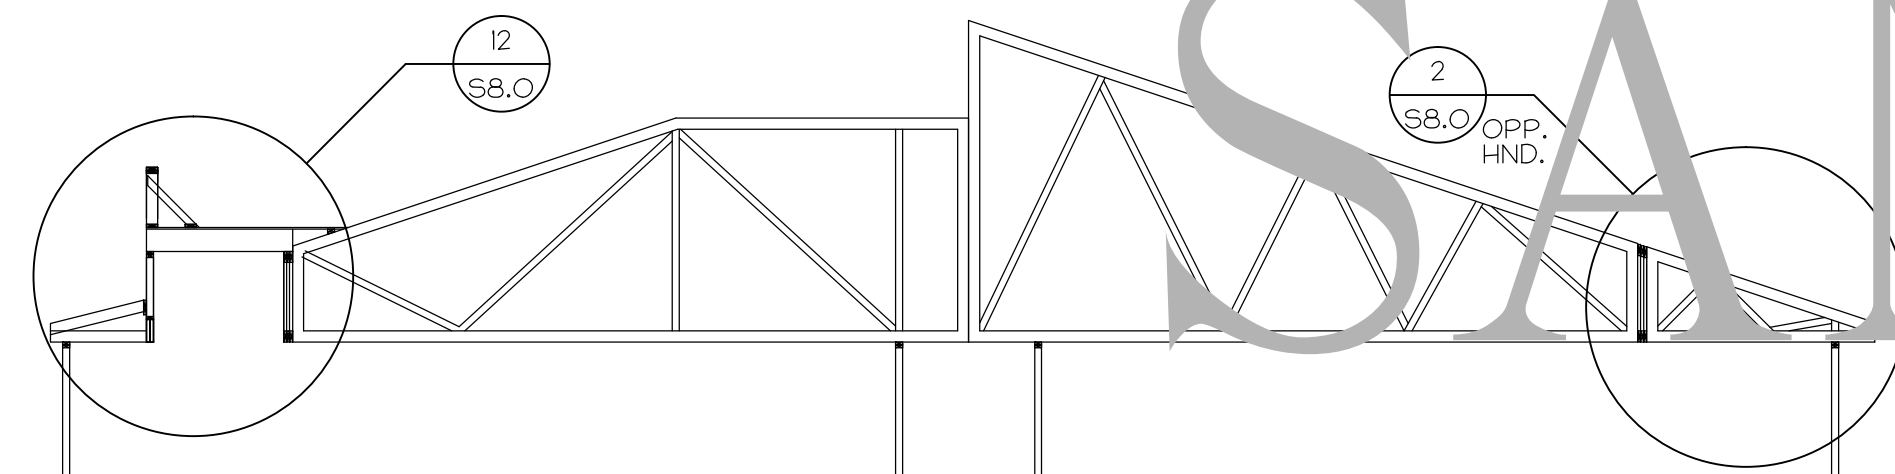


3 TRUSS DIAGRAM
S8.3 1/8" = 1'-0"

TRUSS MANUF. TO VERIFY LOCATION OF INTERIOR BEARING WALL PRIOR TO TRUSS MANUF. - TYP.

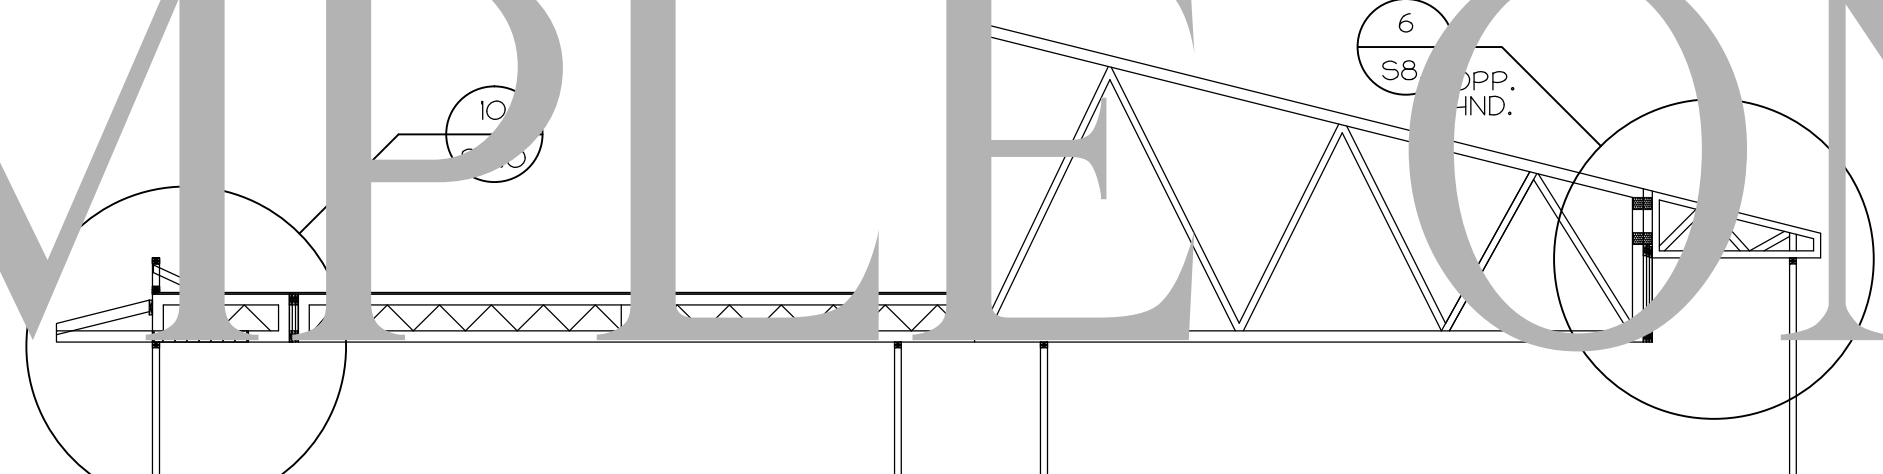


8 TRUSS DIAGRAM
S8.3 1/8" = 1'-0"

TRUSS MANUF. TO VERIFY LOCATION OF INTERIOR BEARING WALL PRIOR TO TRUSS MANUF. - TYP.

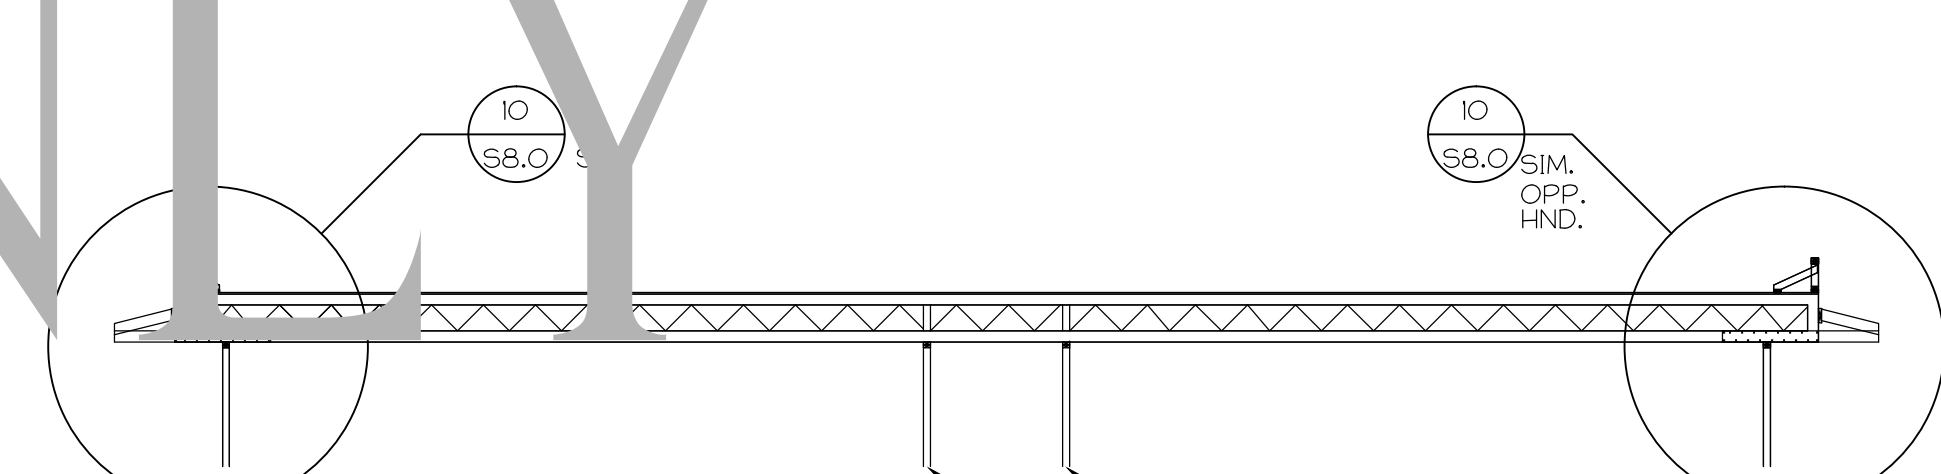


13 TRUSS DIAGRAM
S8.3 1/8" = 1'-0"

TRUSS MANUF. TO VERIFY LOCATION OF INTERIOR BEARING WALL PRIOR TO TRUSS MANUF. - TYP.

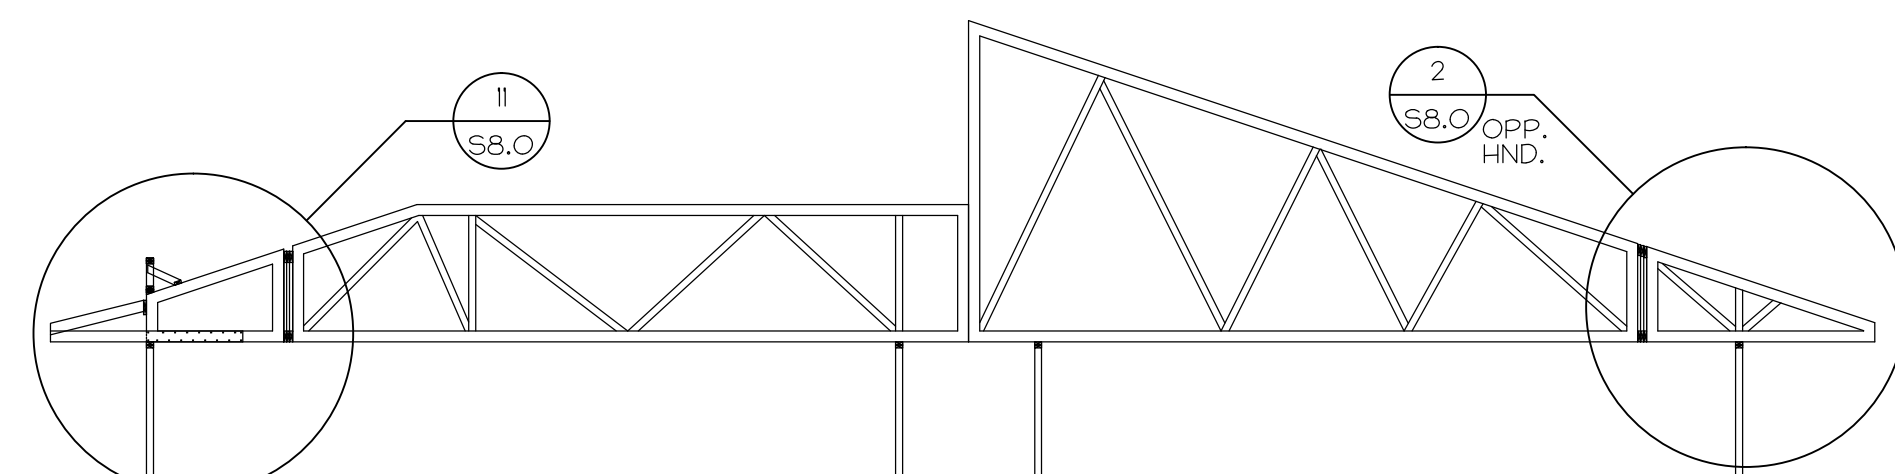


4 TRUSS DIAGRAM
S8.3 1/8" = 1'-0"

TRUSS MANUF. TO VERIFY LOCATION OF INTERIOR BEARING WALL PRIOR TO TRUSS MANUF. - TYP.

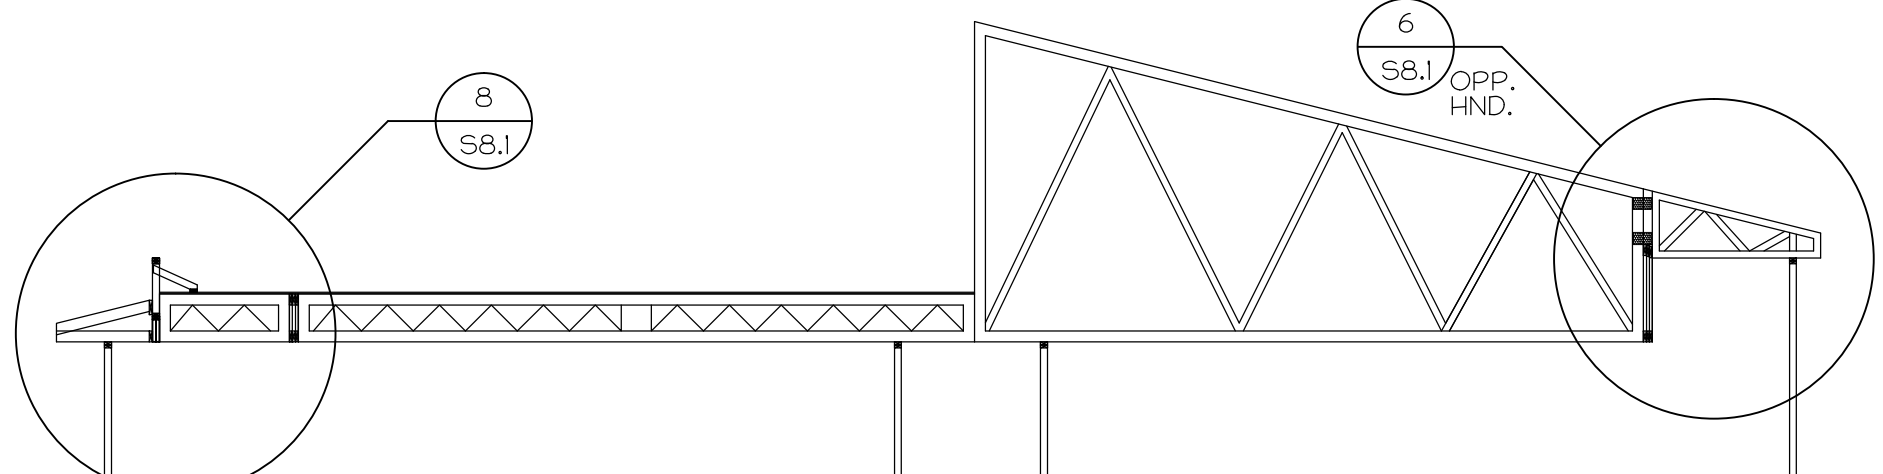


9 TRUSS DIAGRAM
S8.3 1/8" = 1'-0"

TRUSS MANUF. TO VERIFY LOCATION OF INTERIOR BEARING WALL PRIOR TO TRUSS MANUF. - TYP.

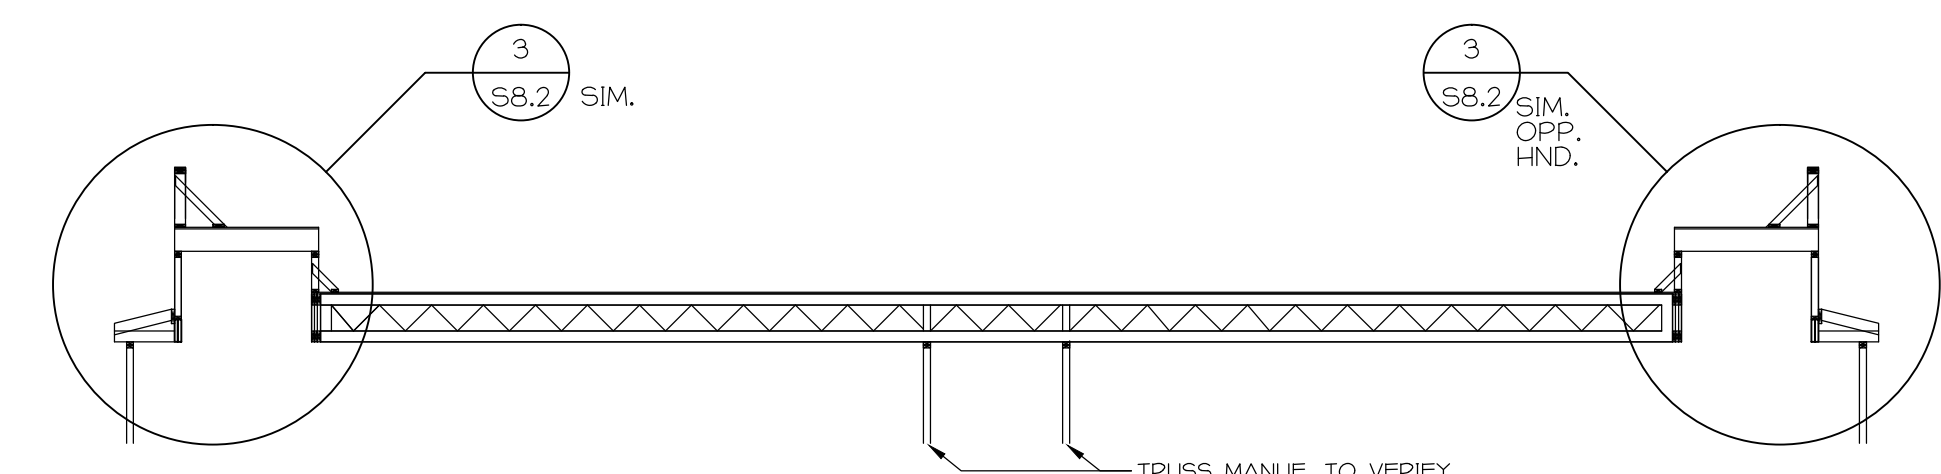


14 TRUSS DIAGRAM
S8.3 1/8" = 1'-0"

TRUSS MANUF. TO VERIFY LOCATION OF INTERIOR BEARING WALL PRIOR TO TRUSS MANUF. - TYP.

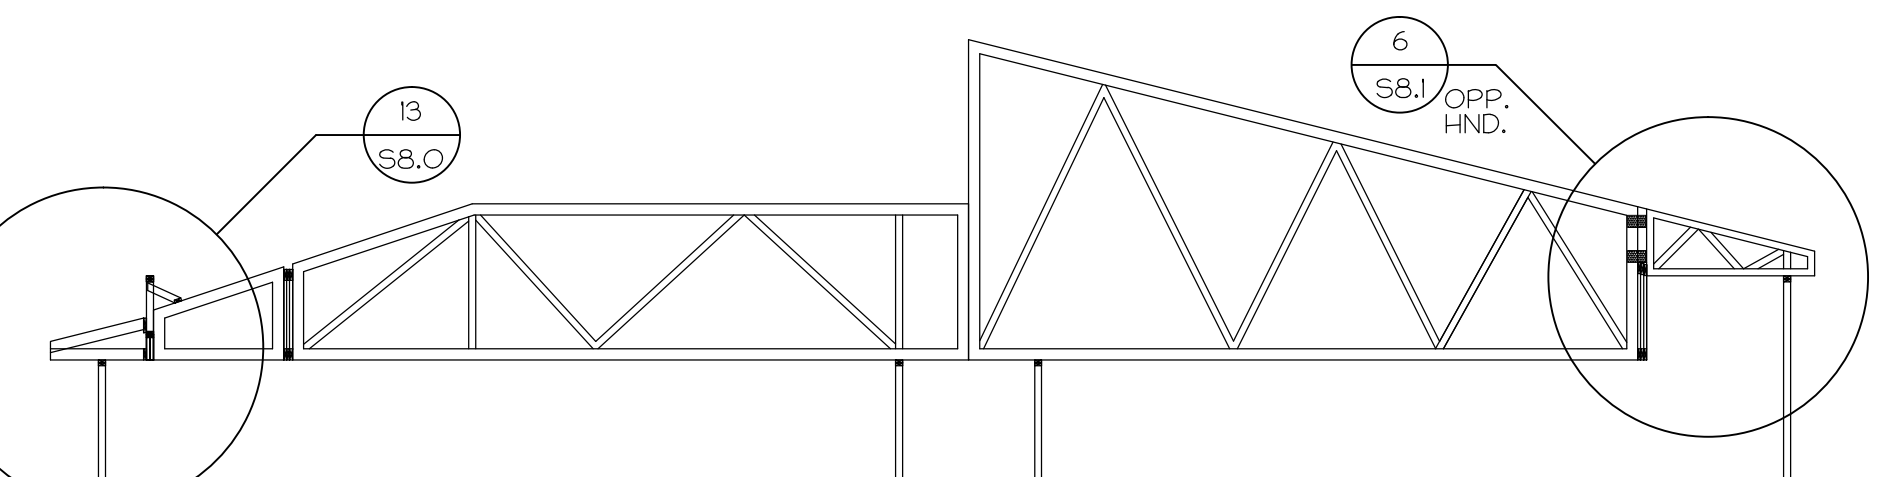


5 TRUSS DIAGRAM
S8.3 1/8" = 1'-0"

TRUSS MANUF. TO VERIFY LOCATION OF INTERIOR BEARING WALL PRIOR TO TRUSS MANUF. - TYP.

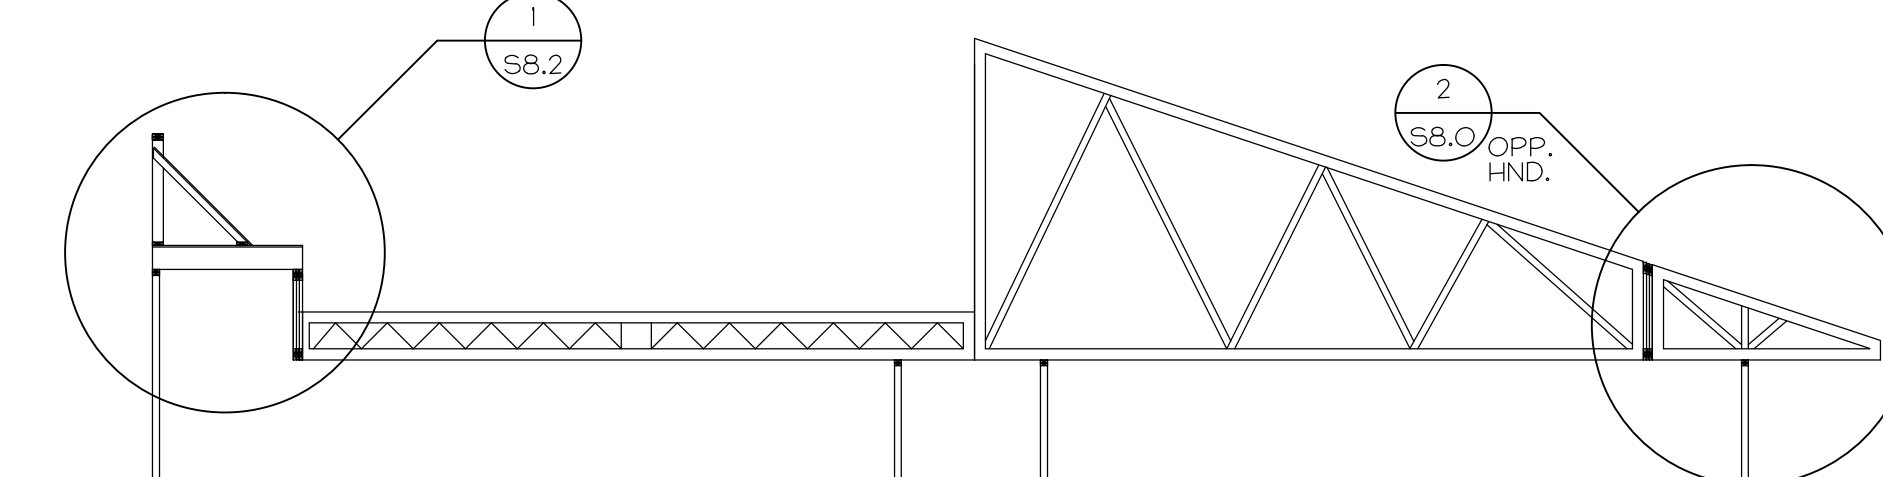

10 TRUSS DIAGRAM
S8.3 1/8" = 1'-0"

TRUSS MANUF. TO VERIFY LOCATION OF INTERIOR BEARING WALL PRIOR TO TRUSS MANUF. - TYP.

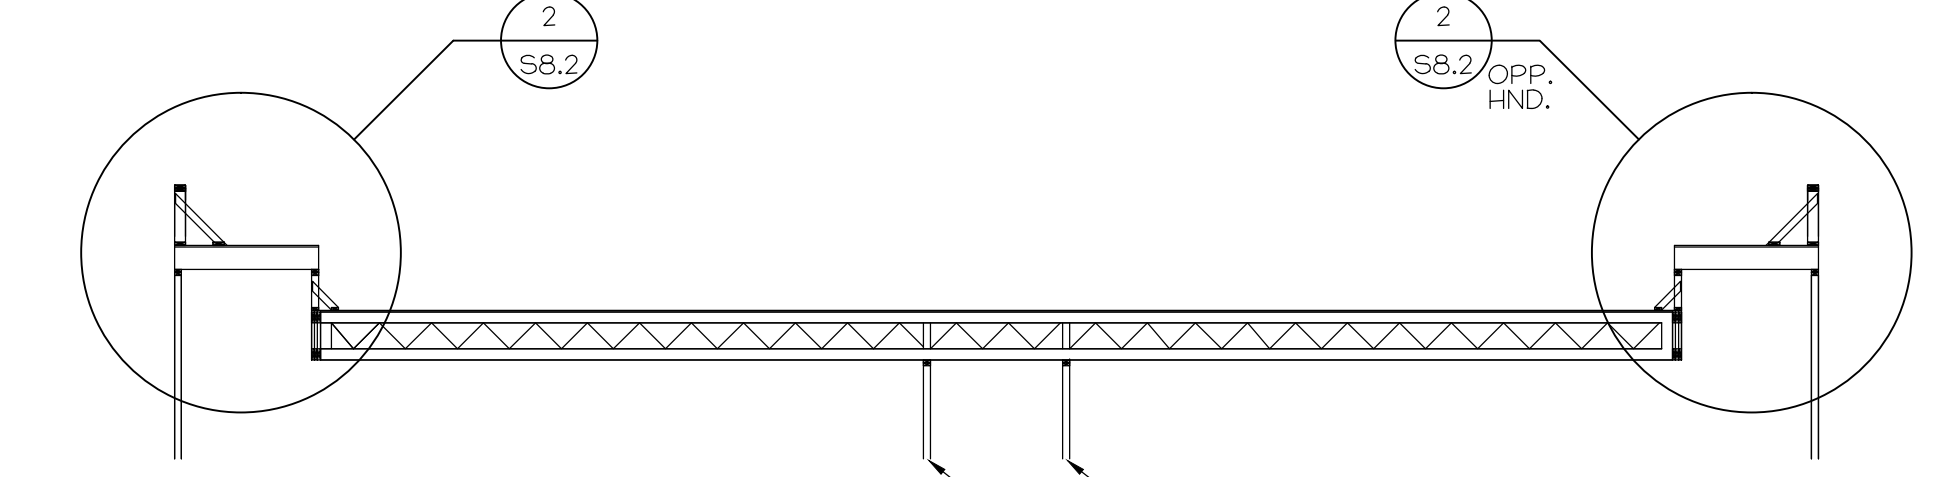

15 TRUSS DIAGRAM
S8.3 1/8" = 1'-0"

TRUSS MANUF. TO VERIFY LOCATION OF INTERIOR BEARING WALL PRIOR TO TRUSS MANUF. - TYP.

SAMPLE ONLY
COPYRIGHT BY
CREATIVE CONCEPTS AND DESIGN, INC.

PRELIMINARY
COORDINATION ONLY
NOT FOR CONSTRUCTION