


SD-13 6" = 1'-0" **EXTERIOR DOOR SERIES 850 DETAILS (EXTERIOR)**

# SAMPLE ONLY

COPYRIGHT BY  
CREATIVE CONCEPTS AND DESIGN, INC.

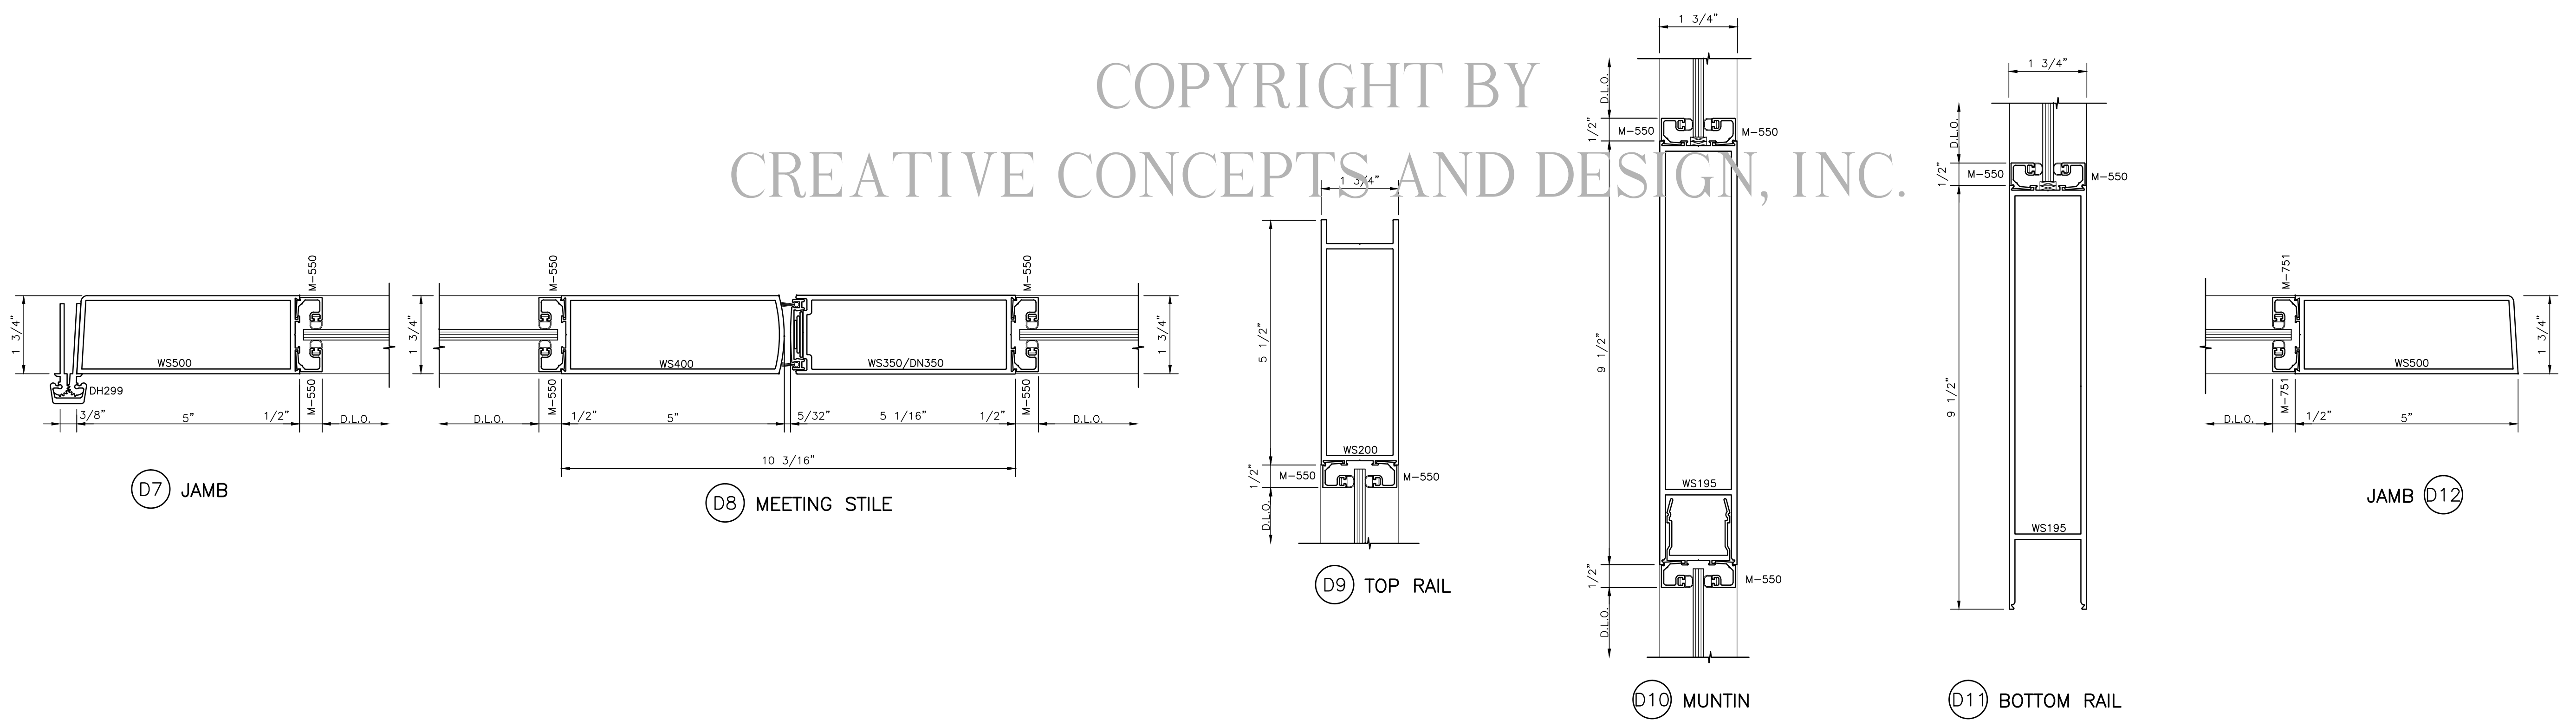

SD-13 6" = 1'-0" **2 INTERIOR DOOR SERIES 550 DETAILS (INTERIOR)**

|   |
|---|
| <b>PROJECT</b>  |
| Project Name:<br><b>COMPREHENSIVE HIGH SCHOOL &amp; TECHNOLOGY CENTER</b> |
| Location:   |
| Project No.:  |
| Attention:  |
| <b>ARCHITECT</b>  |
| Architect:  |
| Attention:  |
| Architect Project No.:  |
| <b>CONTRACTOR</b>   |
| Contractor:   |
| Attention:  |
| <b>SHEET TITLE</b>  |
| <b>DOOR 850 SERIES/<br/>550 SERIES<br/>DETAILS</b>                        |
| <b>REVISIONS</b>  |
| 1.  |
| 2.  |
| 3.  |
| <b>DATE ISSUED</b>  |
| 10.23.08  |
| <b>SHEET NO.</b>  |