


SAMPLE ONLY

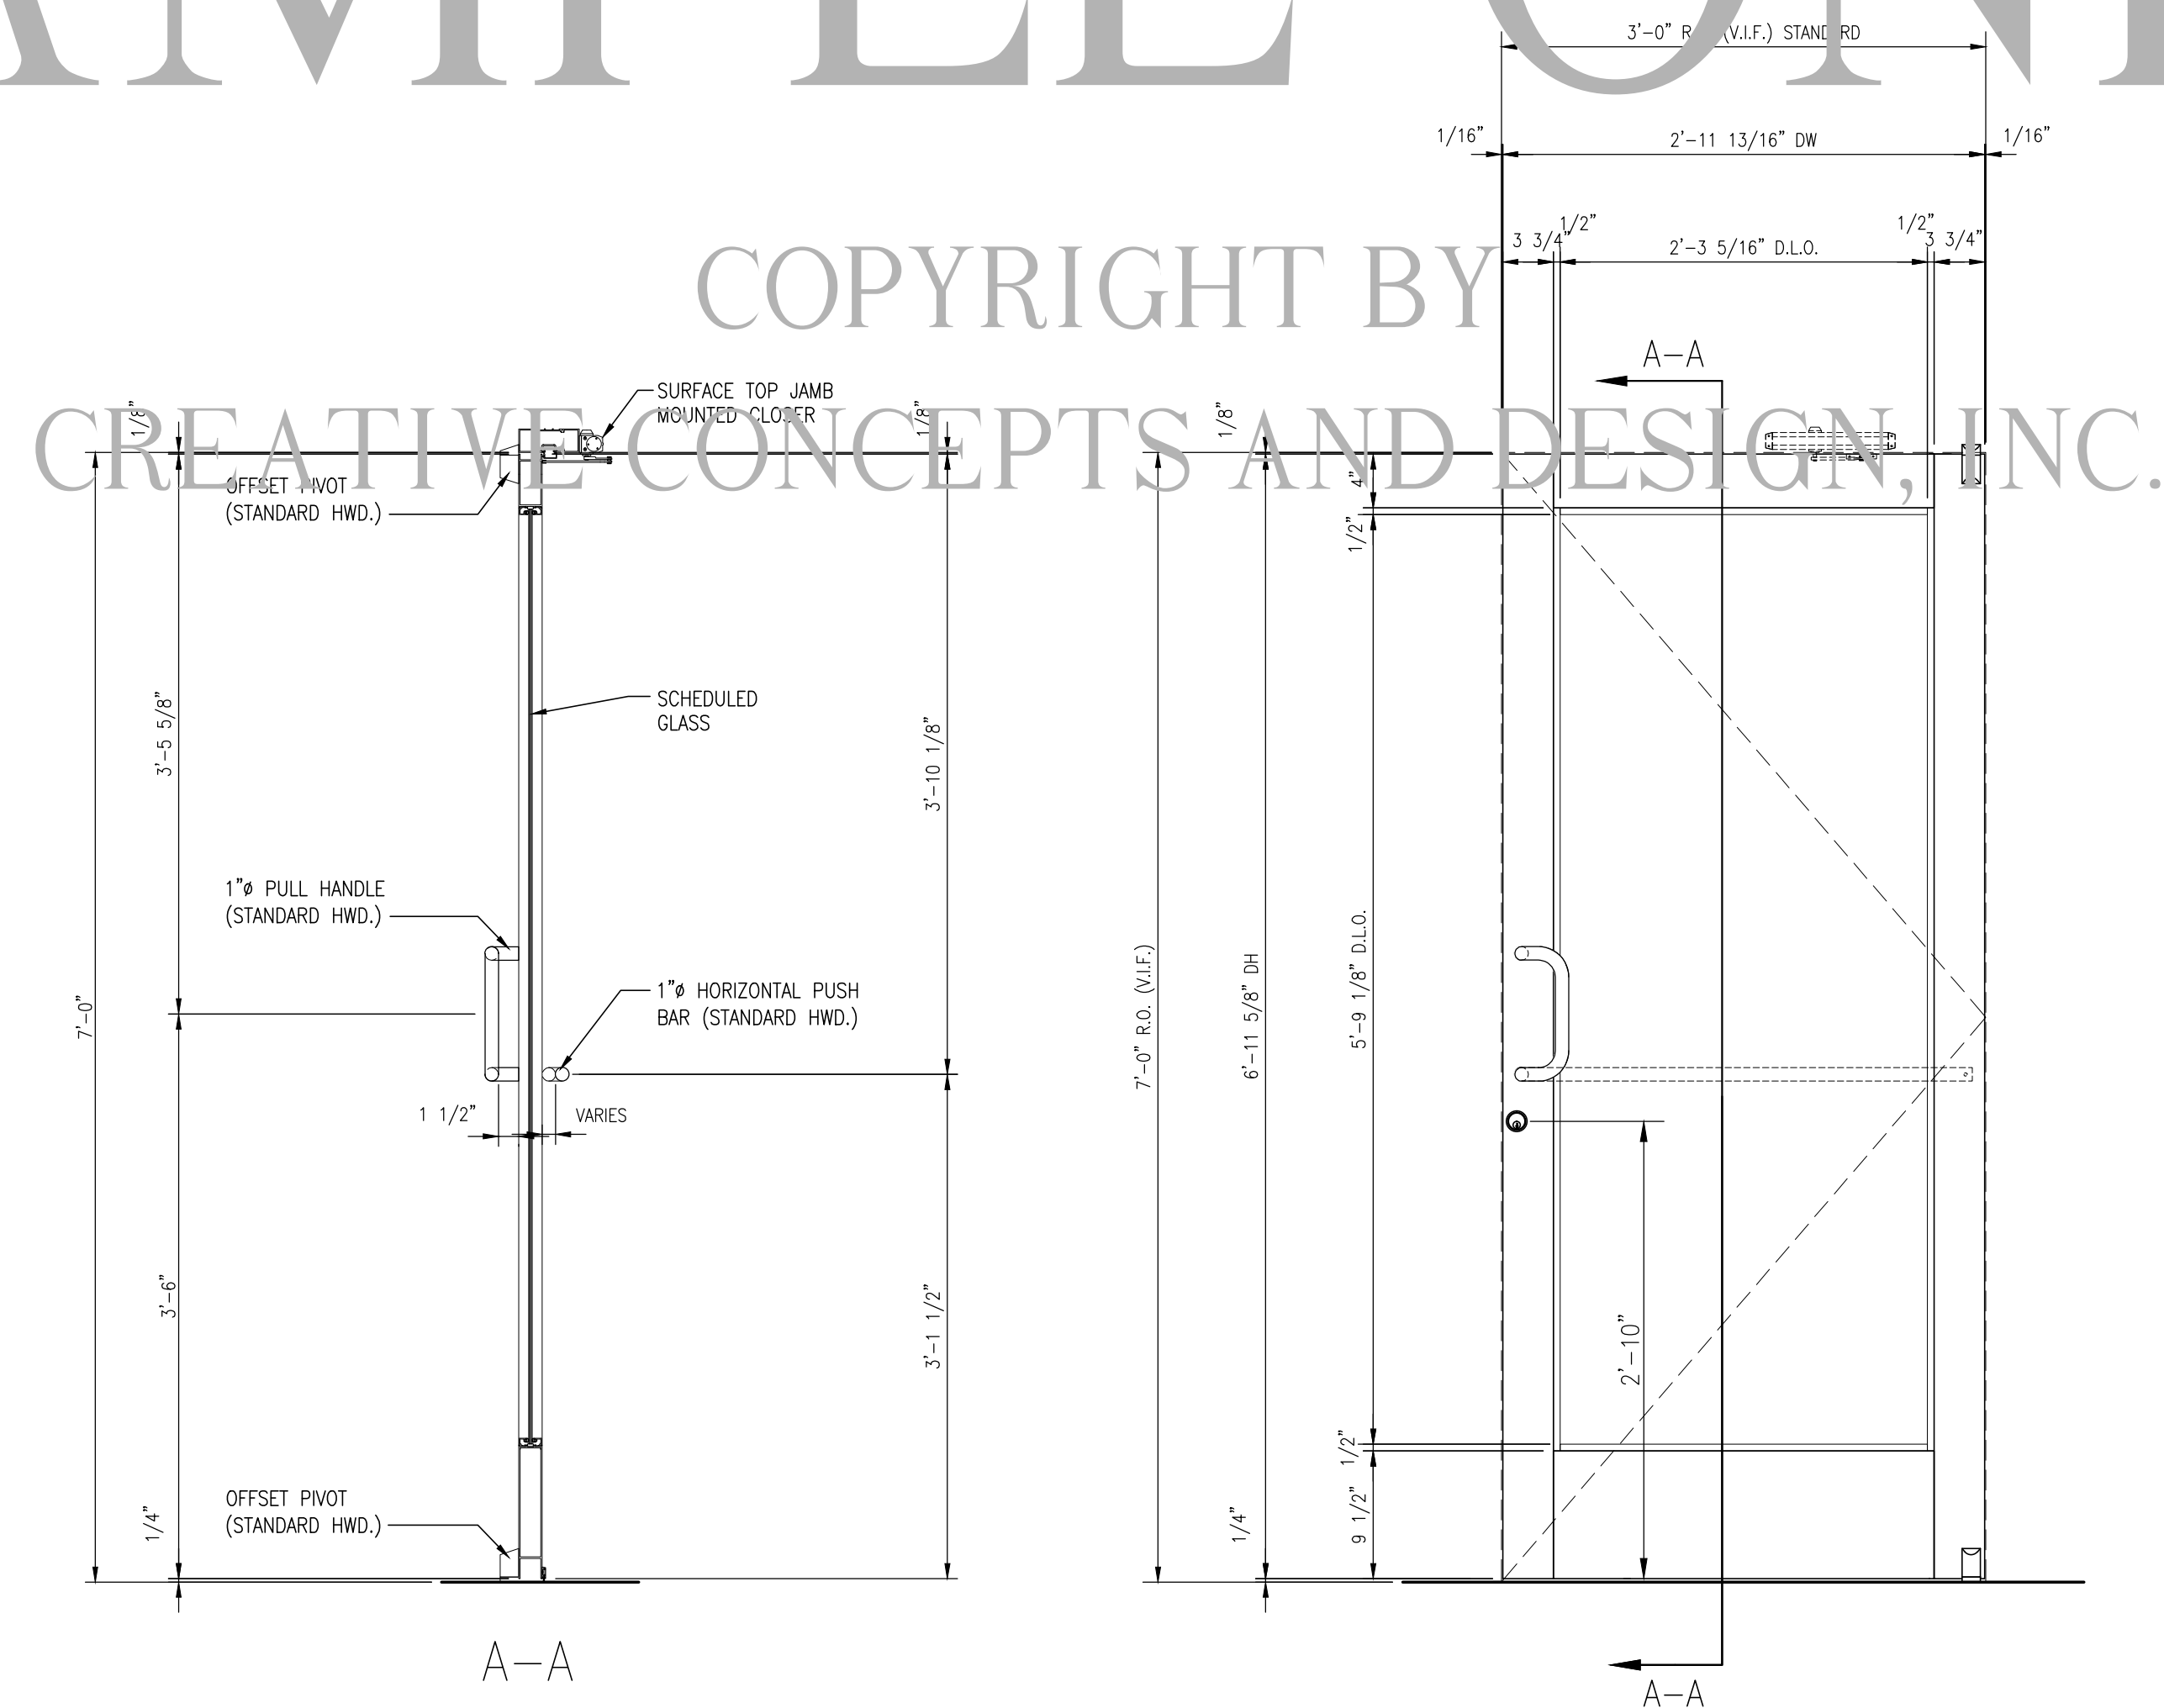

1 DOOR PUSH / PULL HANDLES W/ MEDIUM STILE DOOR
SD-10 1" = 1'-0"

NOT FOR CONSTRUCTION

PROJECT

Project Name:

Location:

Project No.:

Manager:

ARCHITECT / CONTRACTOR

Architect:

Project No.:

Contractor:

Attention:

Sheet Title:
DETAILS

Date Issued: 6.27.14

- Revisions:
- 1.
 - 2.
 - 3.

Scale: 1/2" = 1'

Sheet No.:

FOR REVIEW ONLY