


1 ELEVATION @ STAIR - 192 & 193
 SD-3 SCALE: 3/4" = 1'-0"
 1 THUS

ARCH REF. = 1/A508

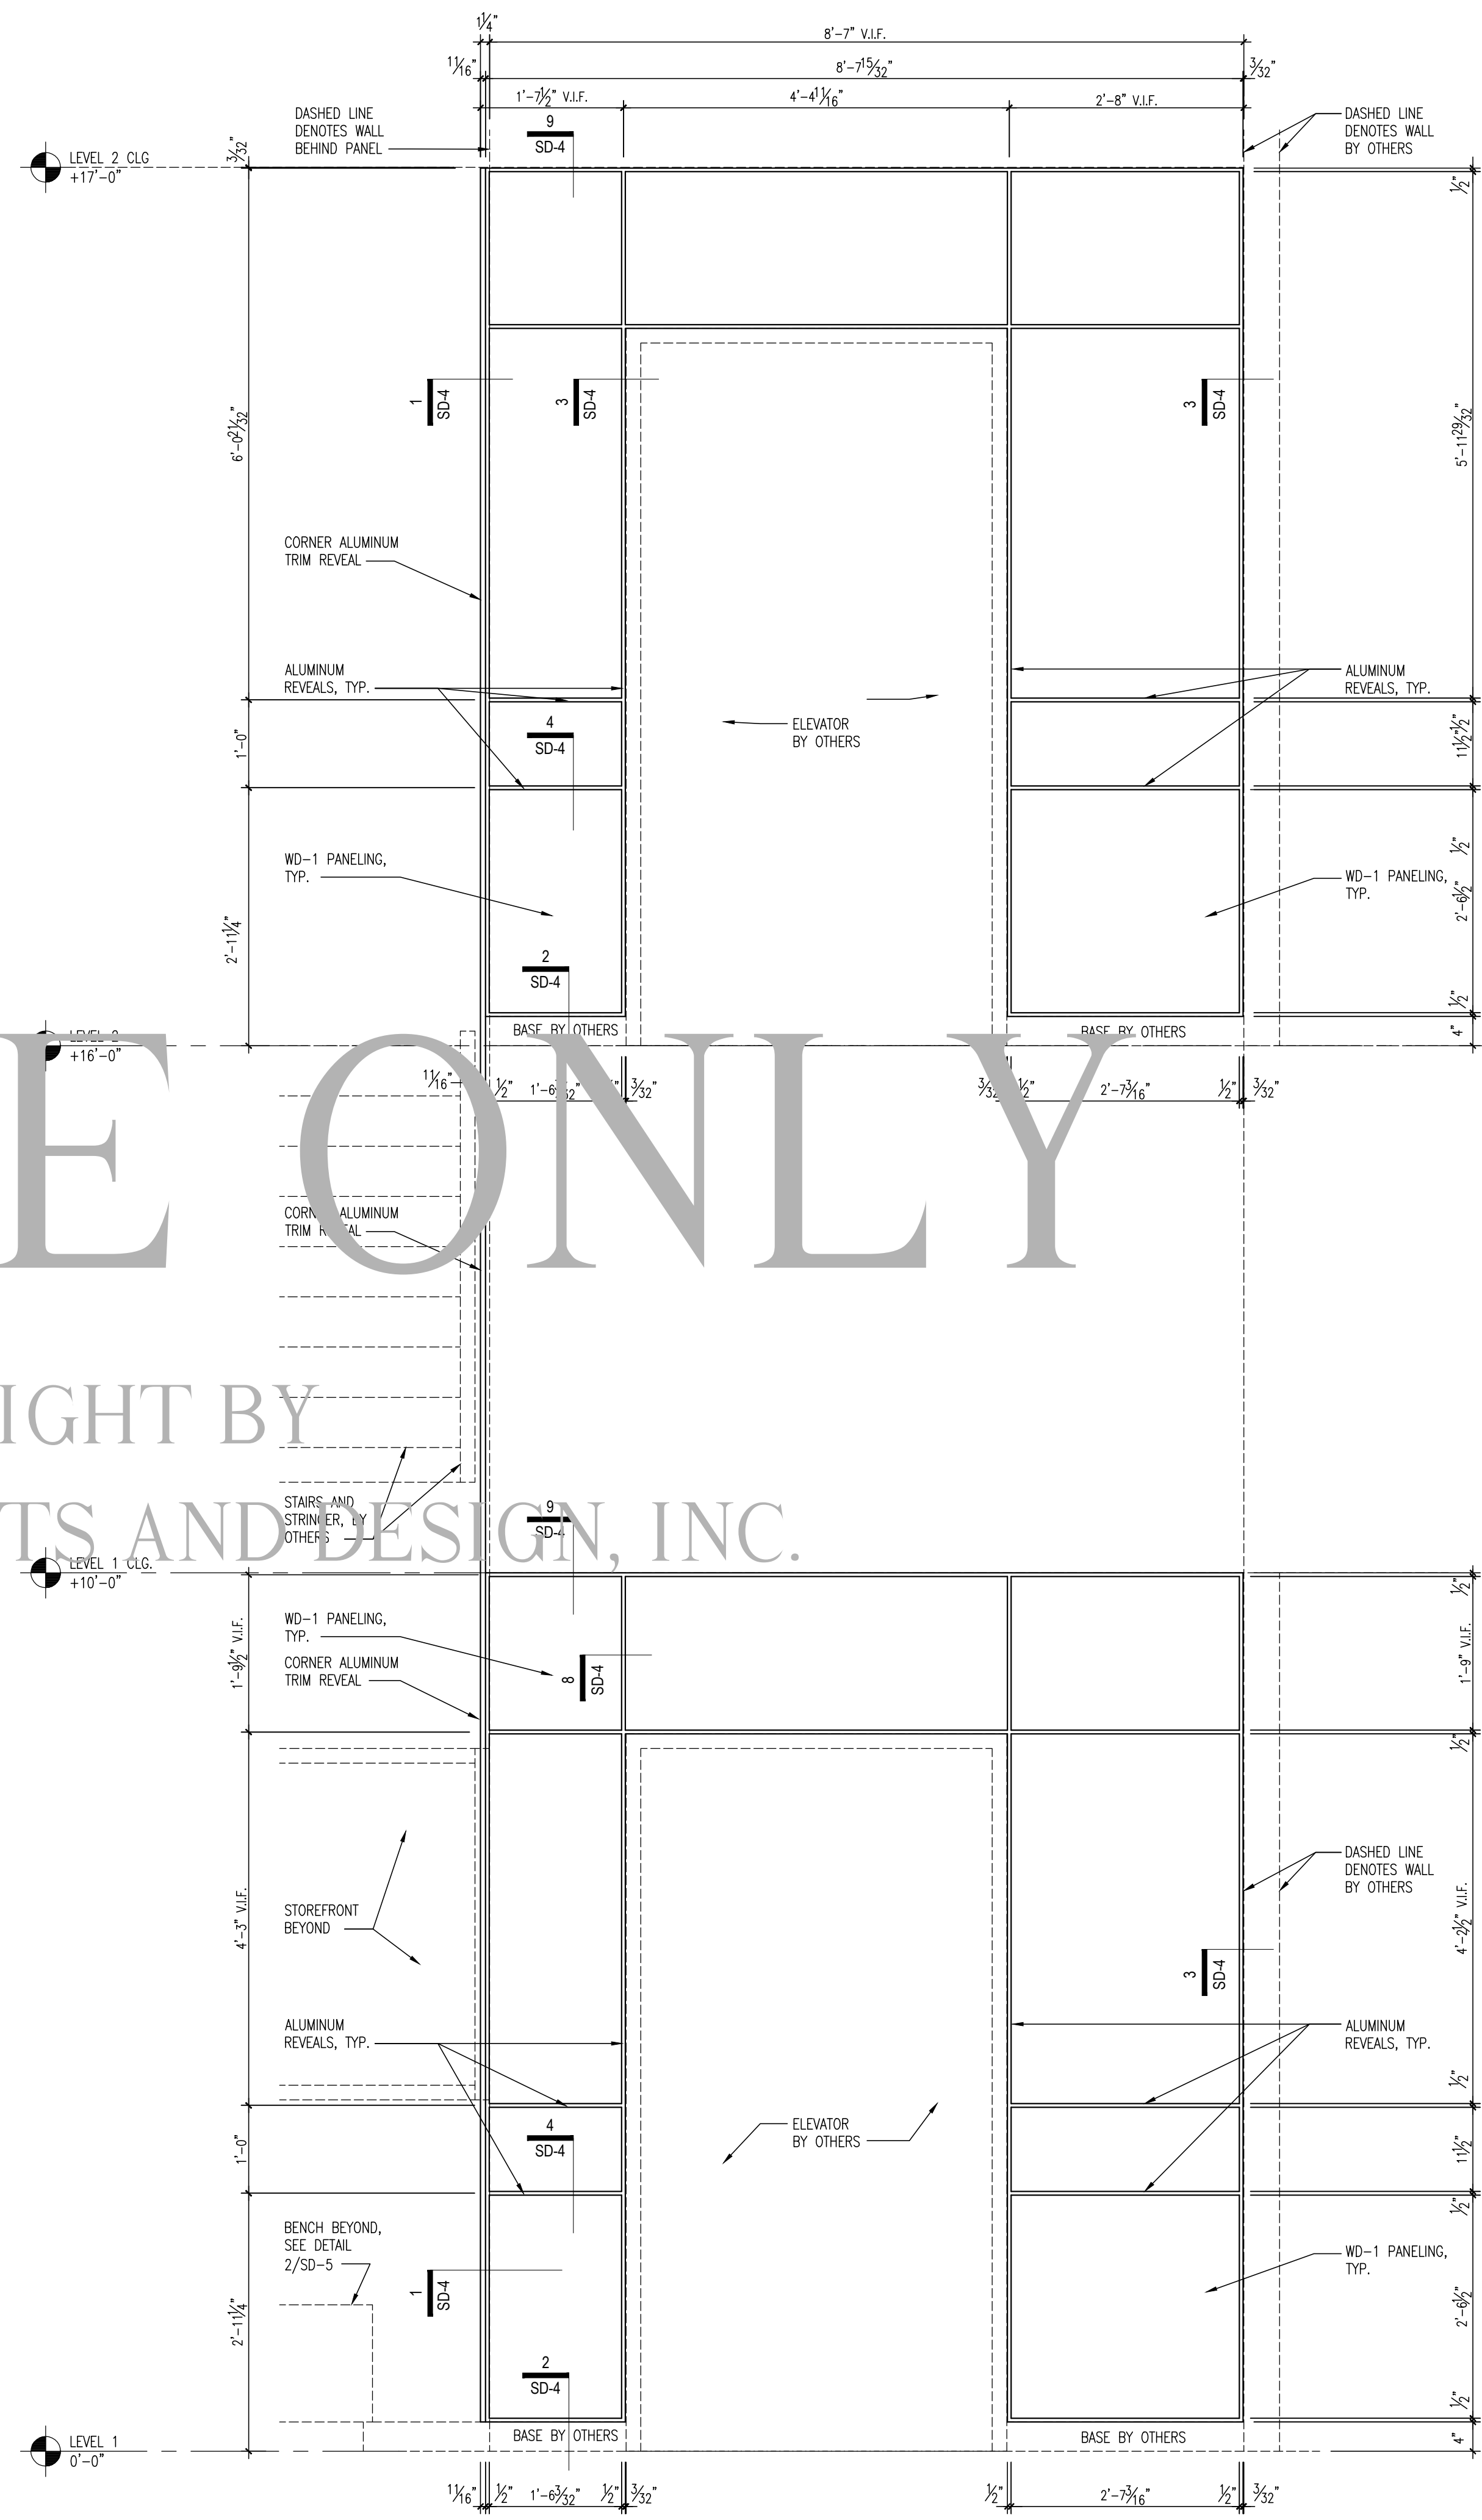

2 ELEVATION @ ELEVATOR - 193
 SD-3 SCALE: 3/4" = 1'-0"
 1 THUS

ARCH REF. = NONE

FINISH SCHEDULE

- PLASTIC LAMINATE (PL-1): WILSONART - 4879-38 STEEL MESH WITH MATCHING 3MM PVC EDGING
- PLASTIC LAMINATE (PL-2): NEVAMAR - FOUNDRY TEXTURED S 2084T, WITH MATCHING 3MM PVC EDGING
- PLASTIC LAMINATE (PL-3): NEVAMAR - VU5001 T WALLEABLE MUSE
- PLASTIC LAMINATE (PL-4): WILSONART - 4886-38 PEARL SOAPSTONE
- PLASTIC LAMINATE (PL-5): FORMICA - 5883-38 PECAN WOODLINE, MATTE FINISH
- SOLID SURFACE (SSM-1): LG HI-MACS - GALAXY VENUS T001, MATTE FINISH
- SYNTHETIC STONE (SSM-2): CAMBRIA - DARLINGTON QUARTZ, POLISHED
- STAINLESS STEEL (SS-3): #4 BRUSHED STAINLESS STEEL
- UPHOLSTERY (FB-1): VINYL / CATALYST 3352-801, COLOR: RIVER STONE, 54" WIDE, REPEAT: V-18.75" x H-18"
- WALL PANEL (WD-1): SPECIES, CUT AND STAIN COLOR TO MATCH ACT 2

SAMPLE ONLY

COPYRIGHT BY
 CREATIVE CONCEPTS AND DESIGN, INC.

NOT FOR CONSTRUCTION

FOR REVIEW ONLY


 SUBJECT: SHOP DRAWINGS
 REVISIONS:
 JOB NO: 3083
 DATE: 9-29-15 DRAWN BY: CGO
 SHEET NO:
SD-3
 4 OF 10

CONTRACTOR:

ARCHITECT: