




1 SECTION
SD-9 SCALE: 1-1/2" = 1'-0"

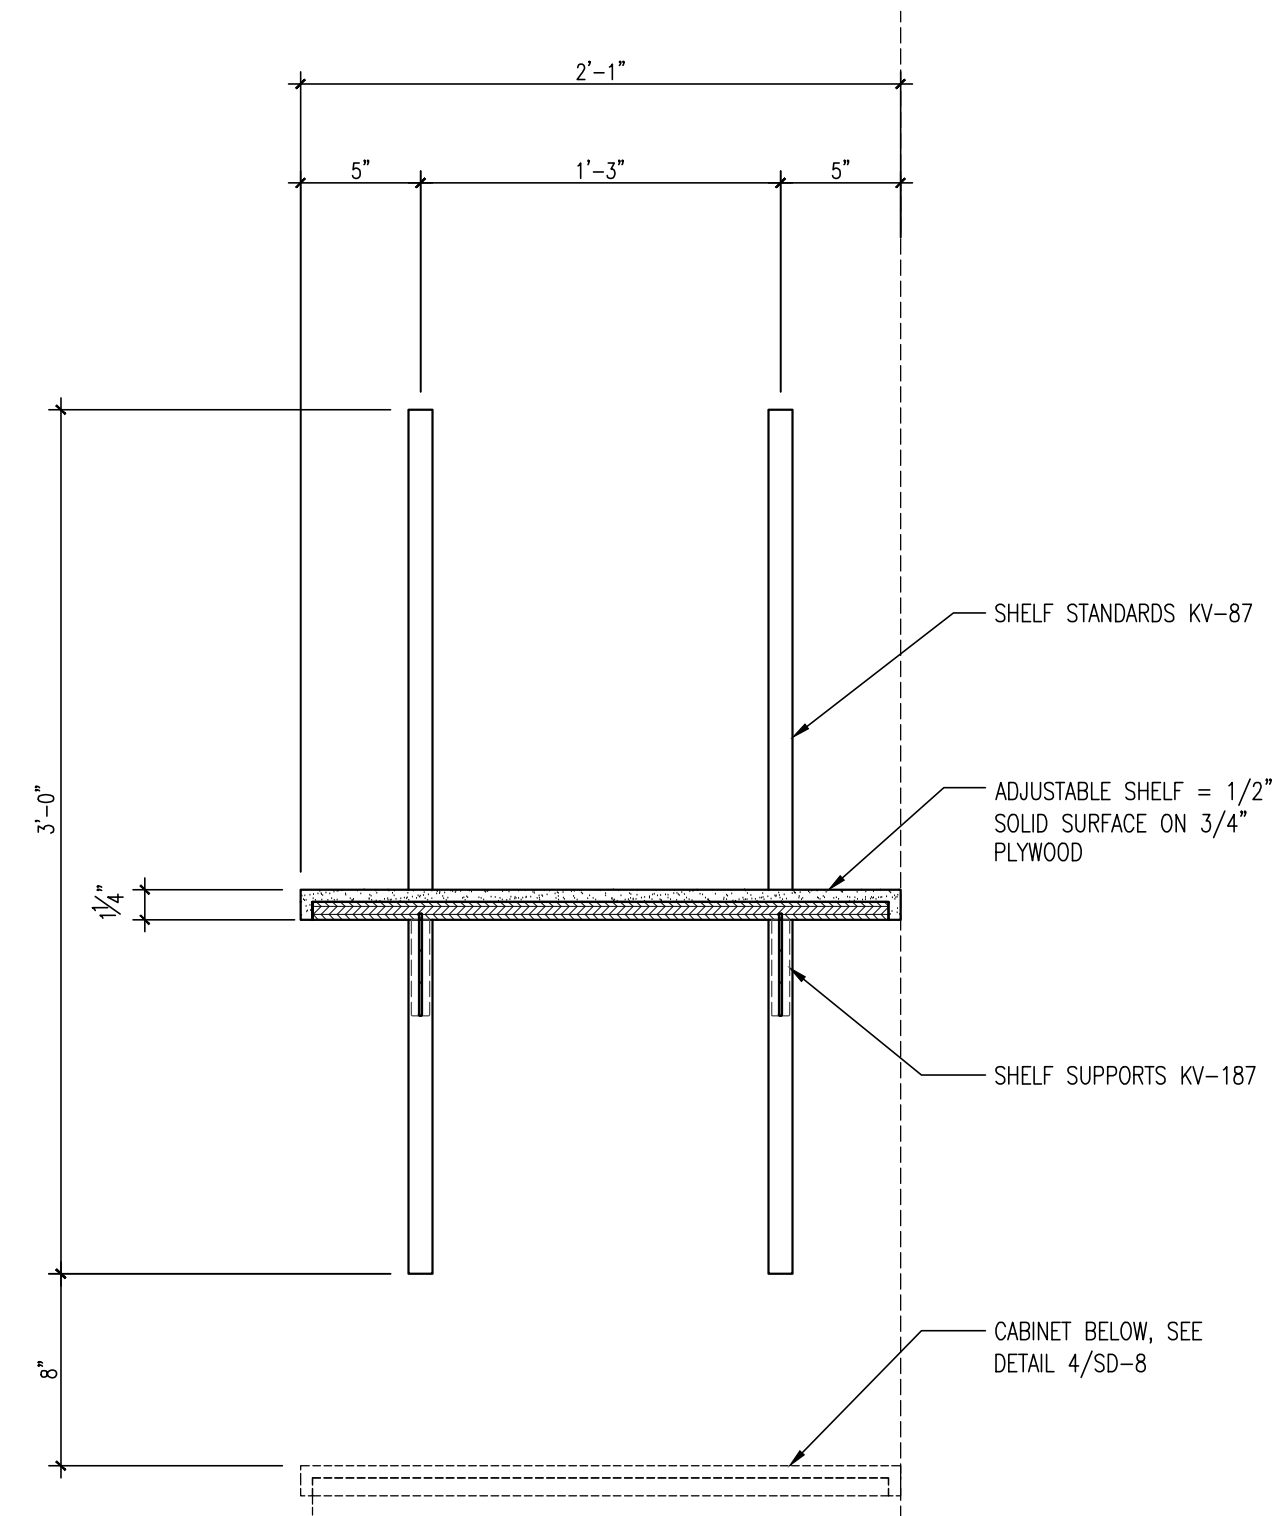


2 SECTION
SD-9 SCALE: 1-1/2" = 1'-0"

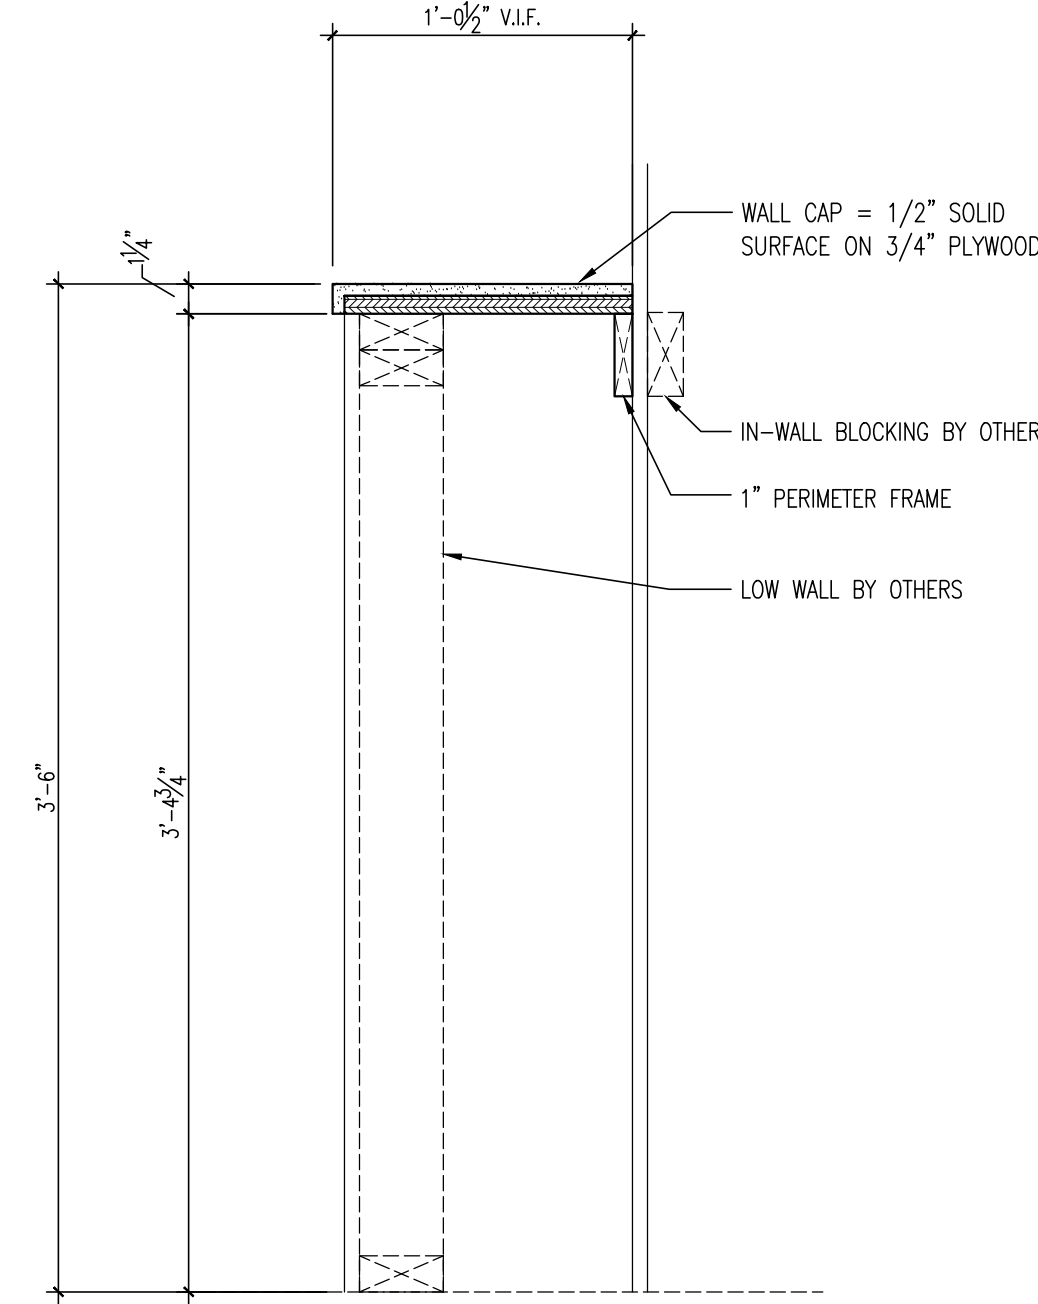

3 SECTION
SD-9 SCALE: 1-1/2" = 1'-0"

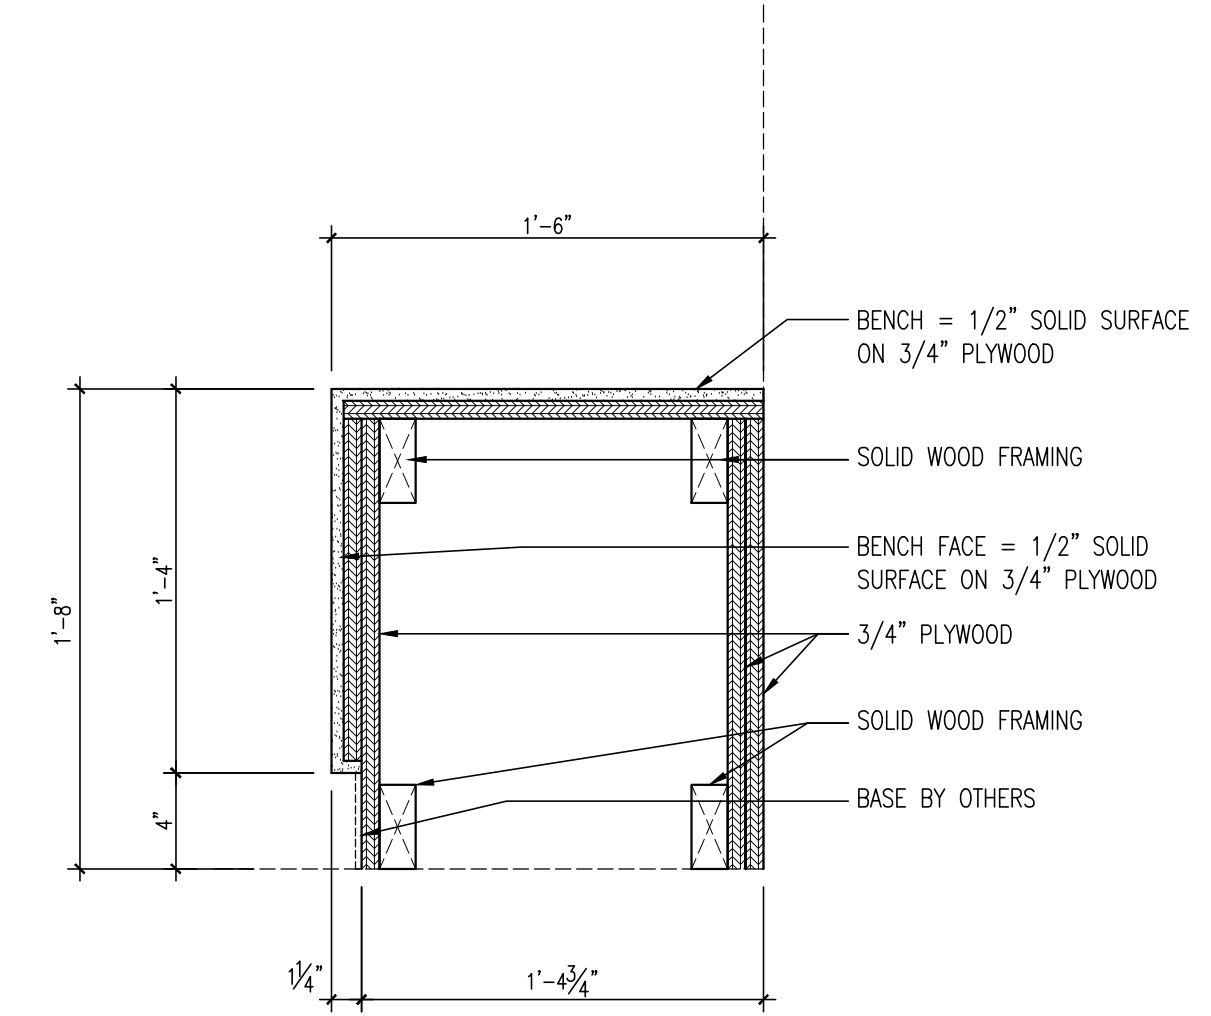

4 SECTION
SD-9 SCALE: 1-1/2" = 1'-0"

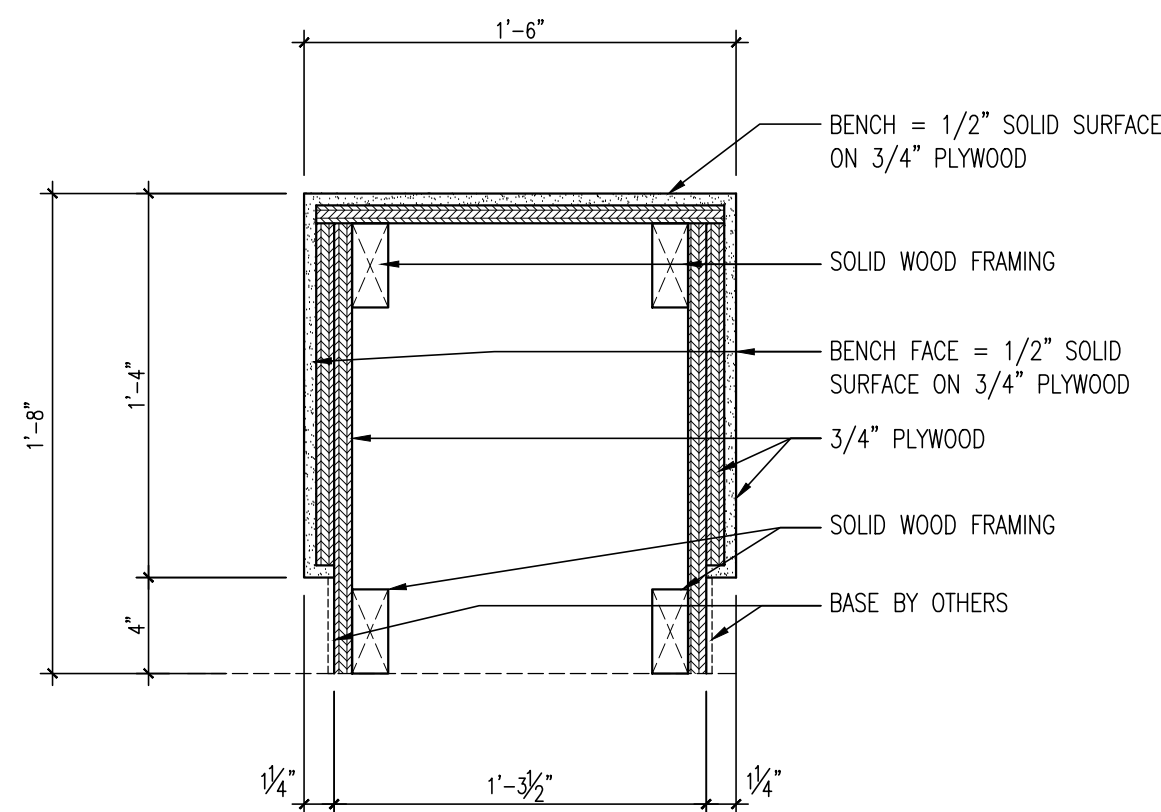

5 SECTION
SD-9 SCALE: 1-1/2" = 1'-0"

SAMPLE ONLY

COPYRIGHT BY
CREATIVE CONCEPTS AND DESIGN, INC.

