


1 PARTIAL SECTION SCALE: 1/4"=1'-0"

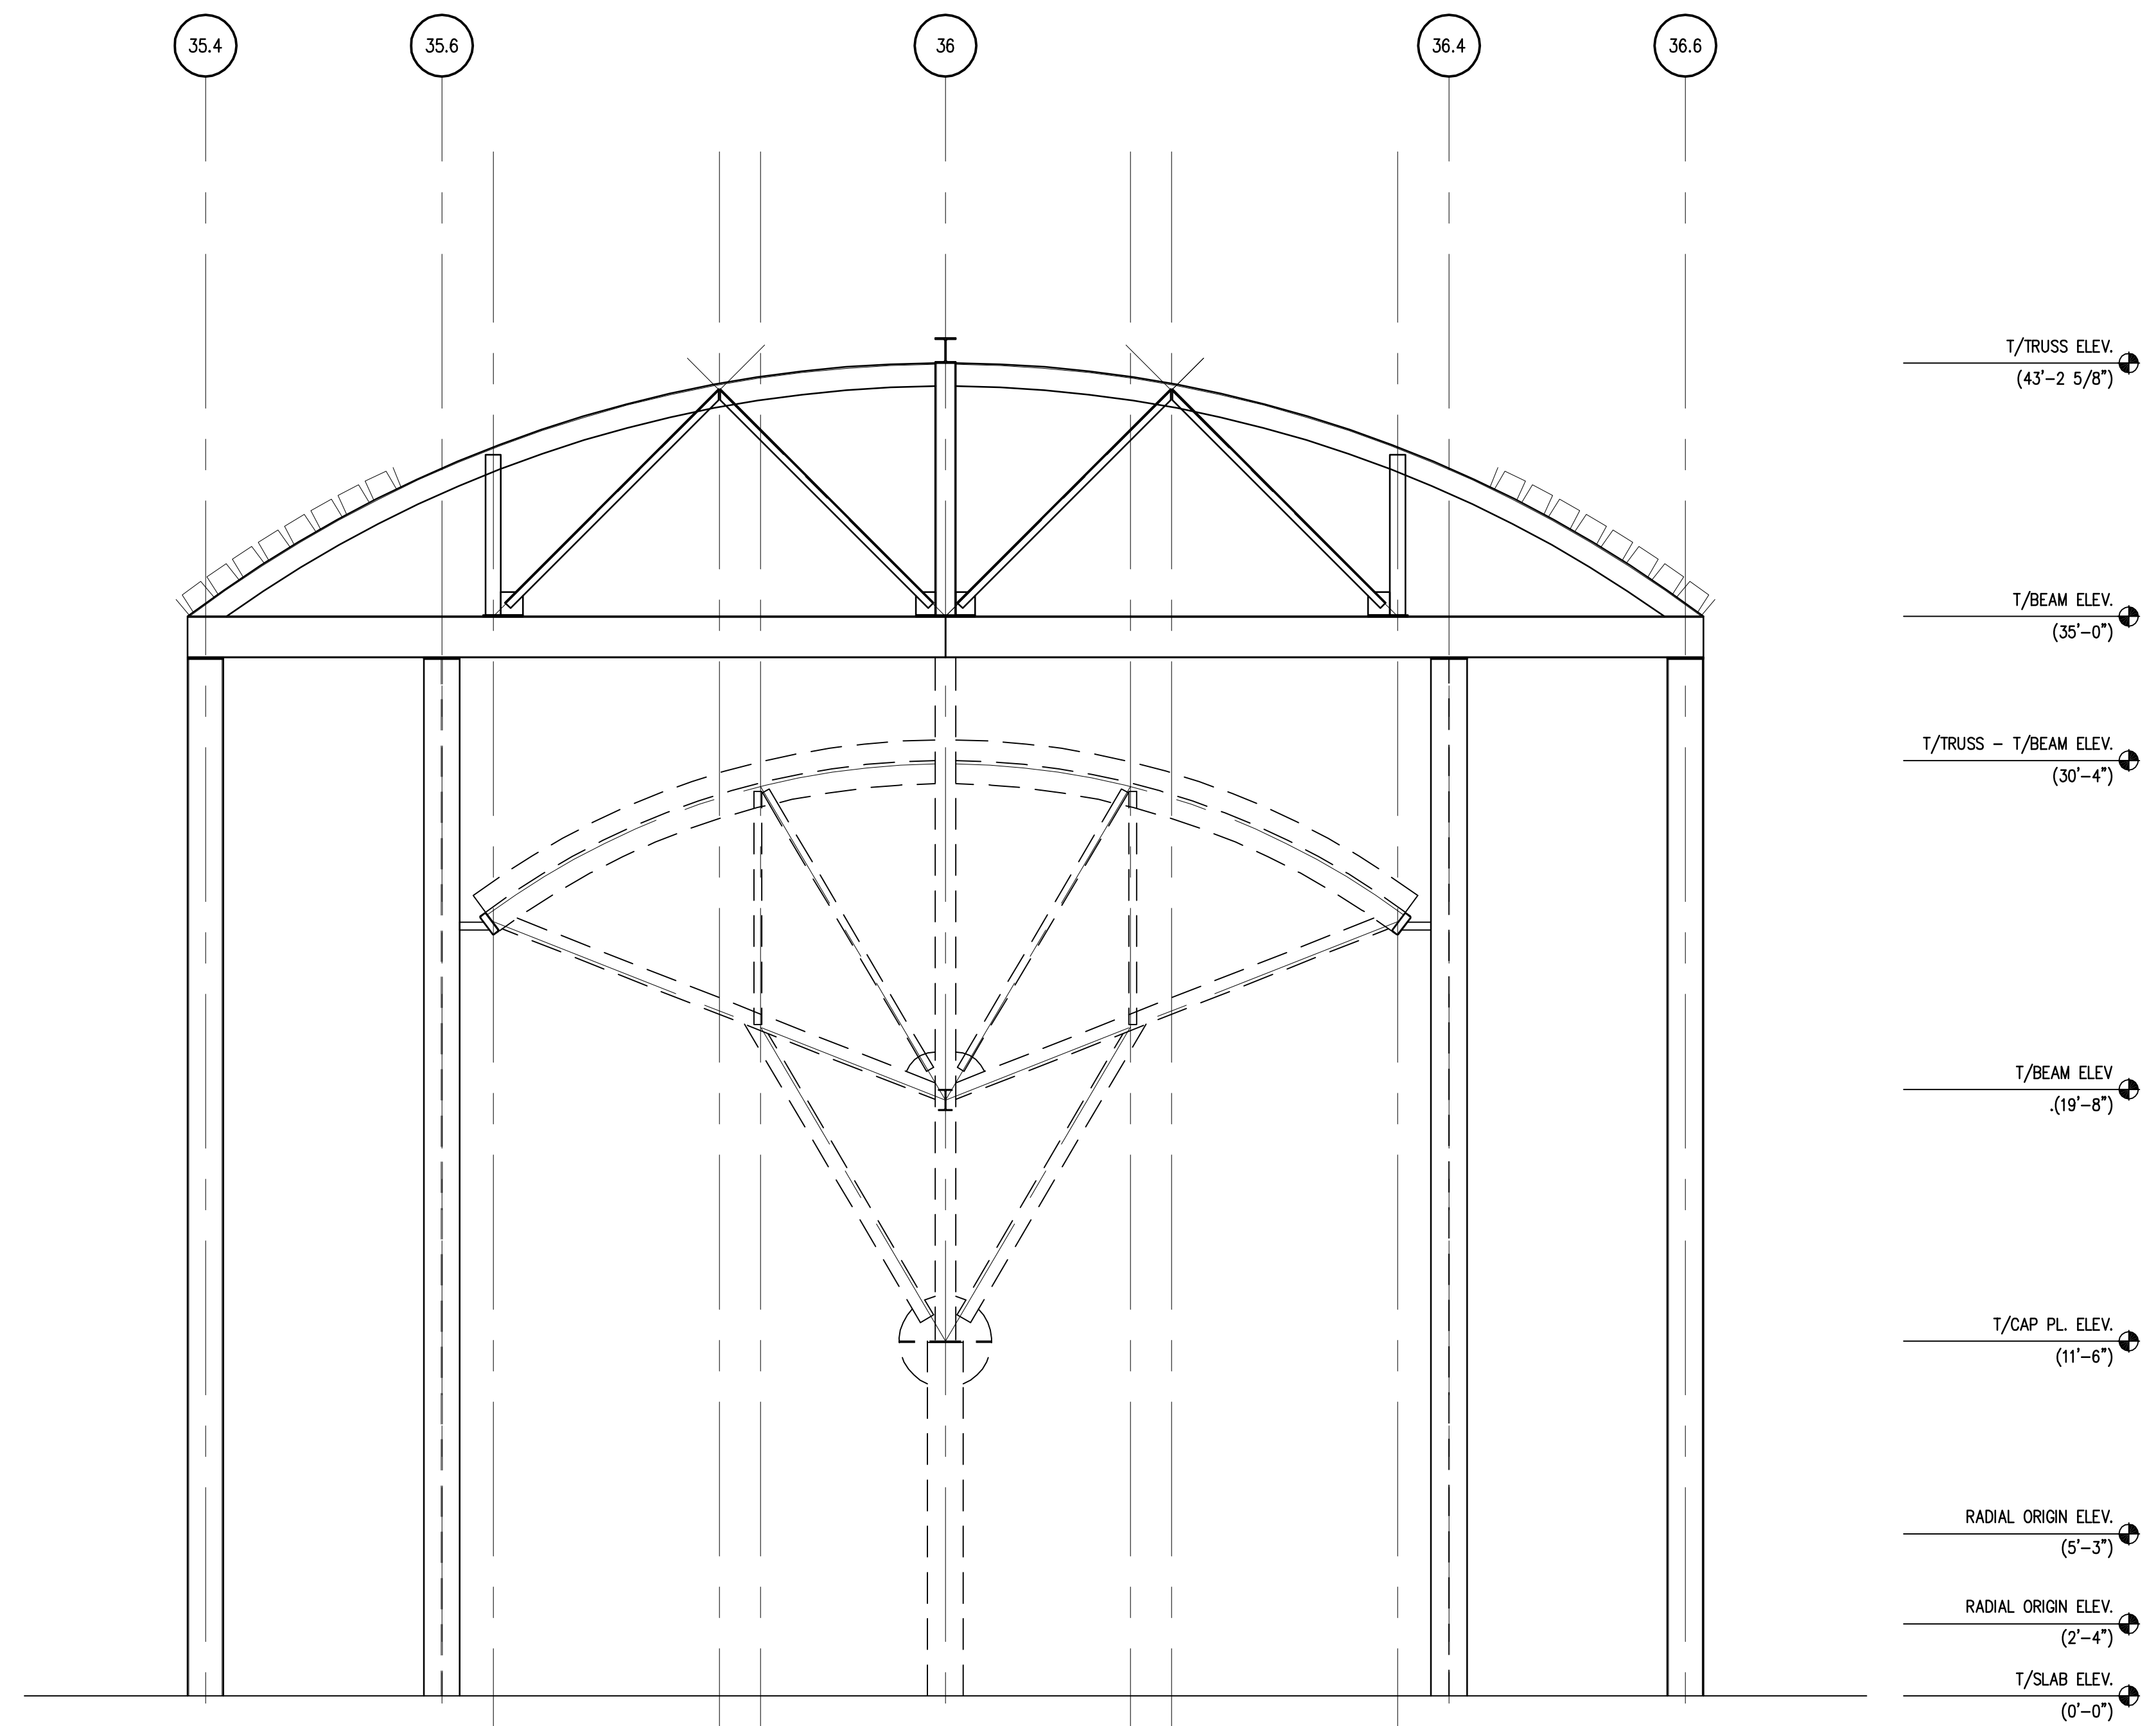

2 PARTIAL SECTION SCALE: 1/4"=1'-0"

SAMPLE ONLY

COPYRIGHT BY

CREATIVE CONCEPTS AND DESIGN, INC.

Project Number:
 Issued For:
 Issue Date:

DRAWING TITLE
 SECTIONS
 & DETAILS

SHEET NUMBER
 S203