


1 | LONGITUDINAL BUILDING SECTION

1/8"=1'-0"

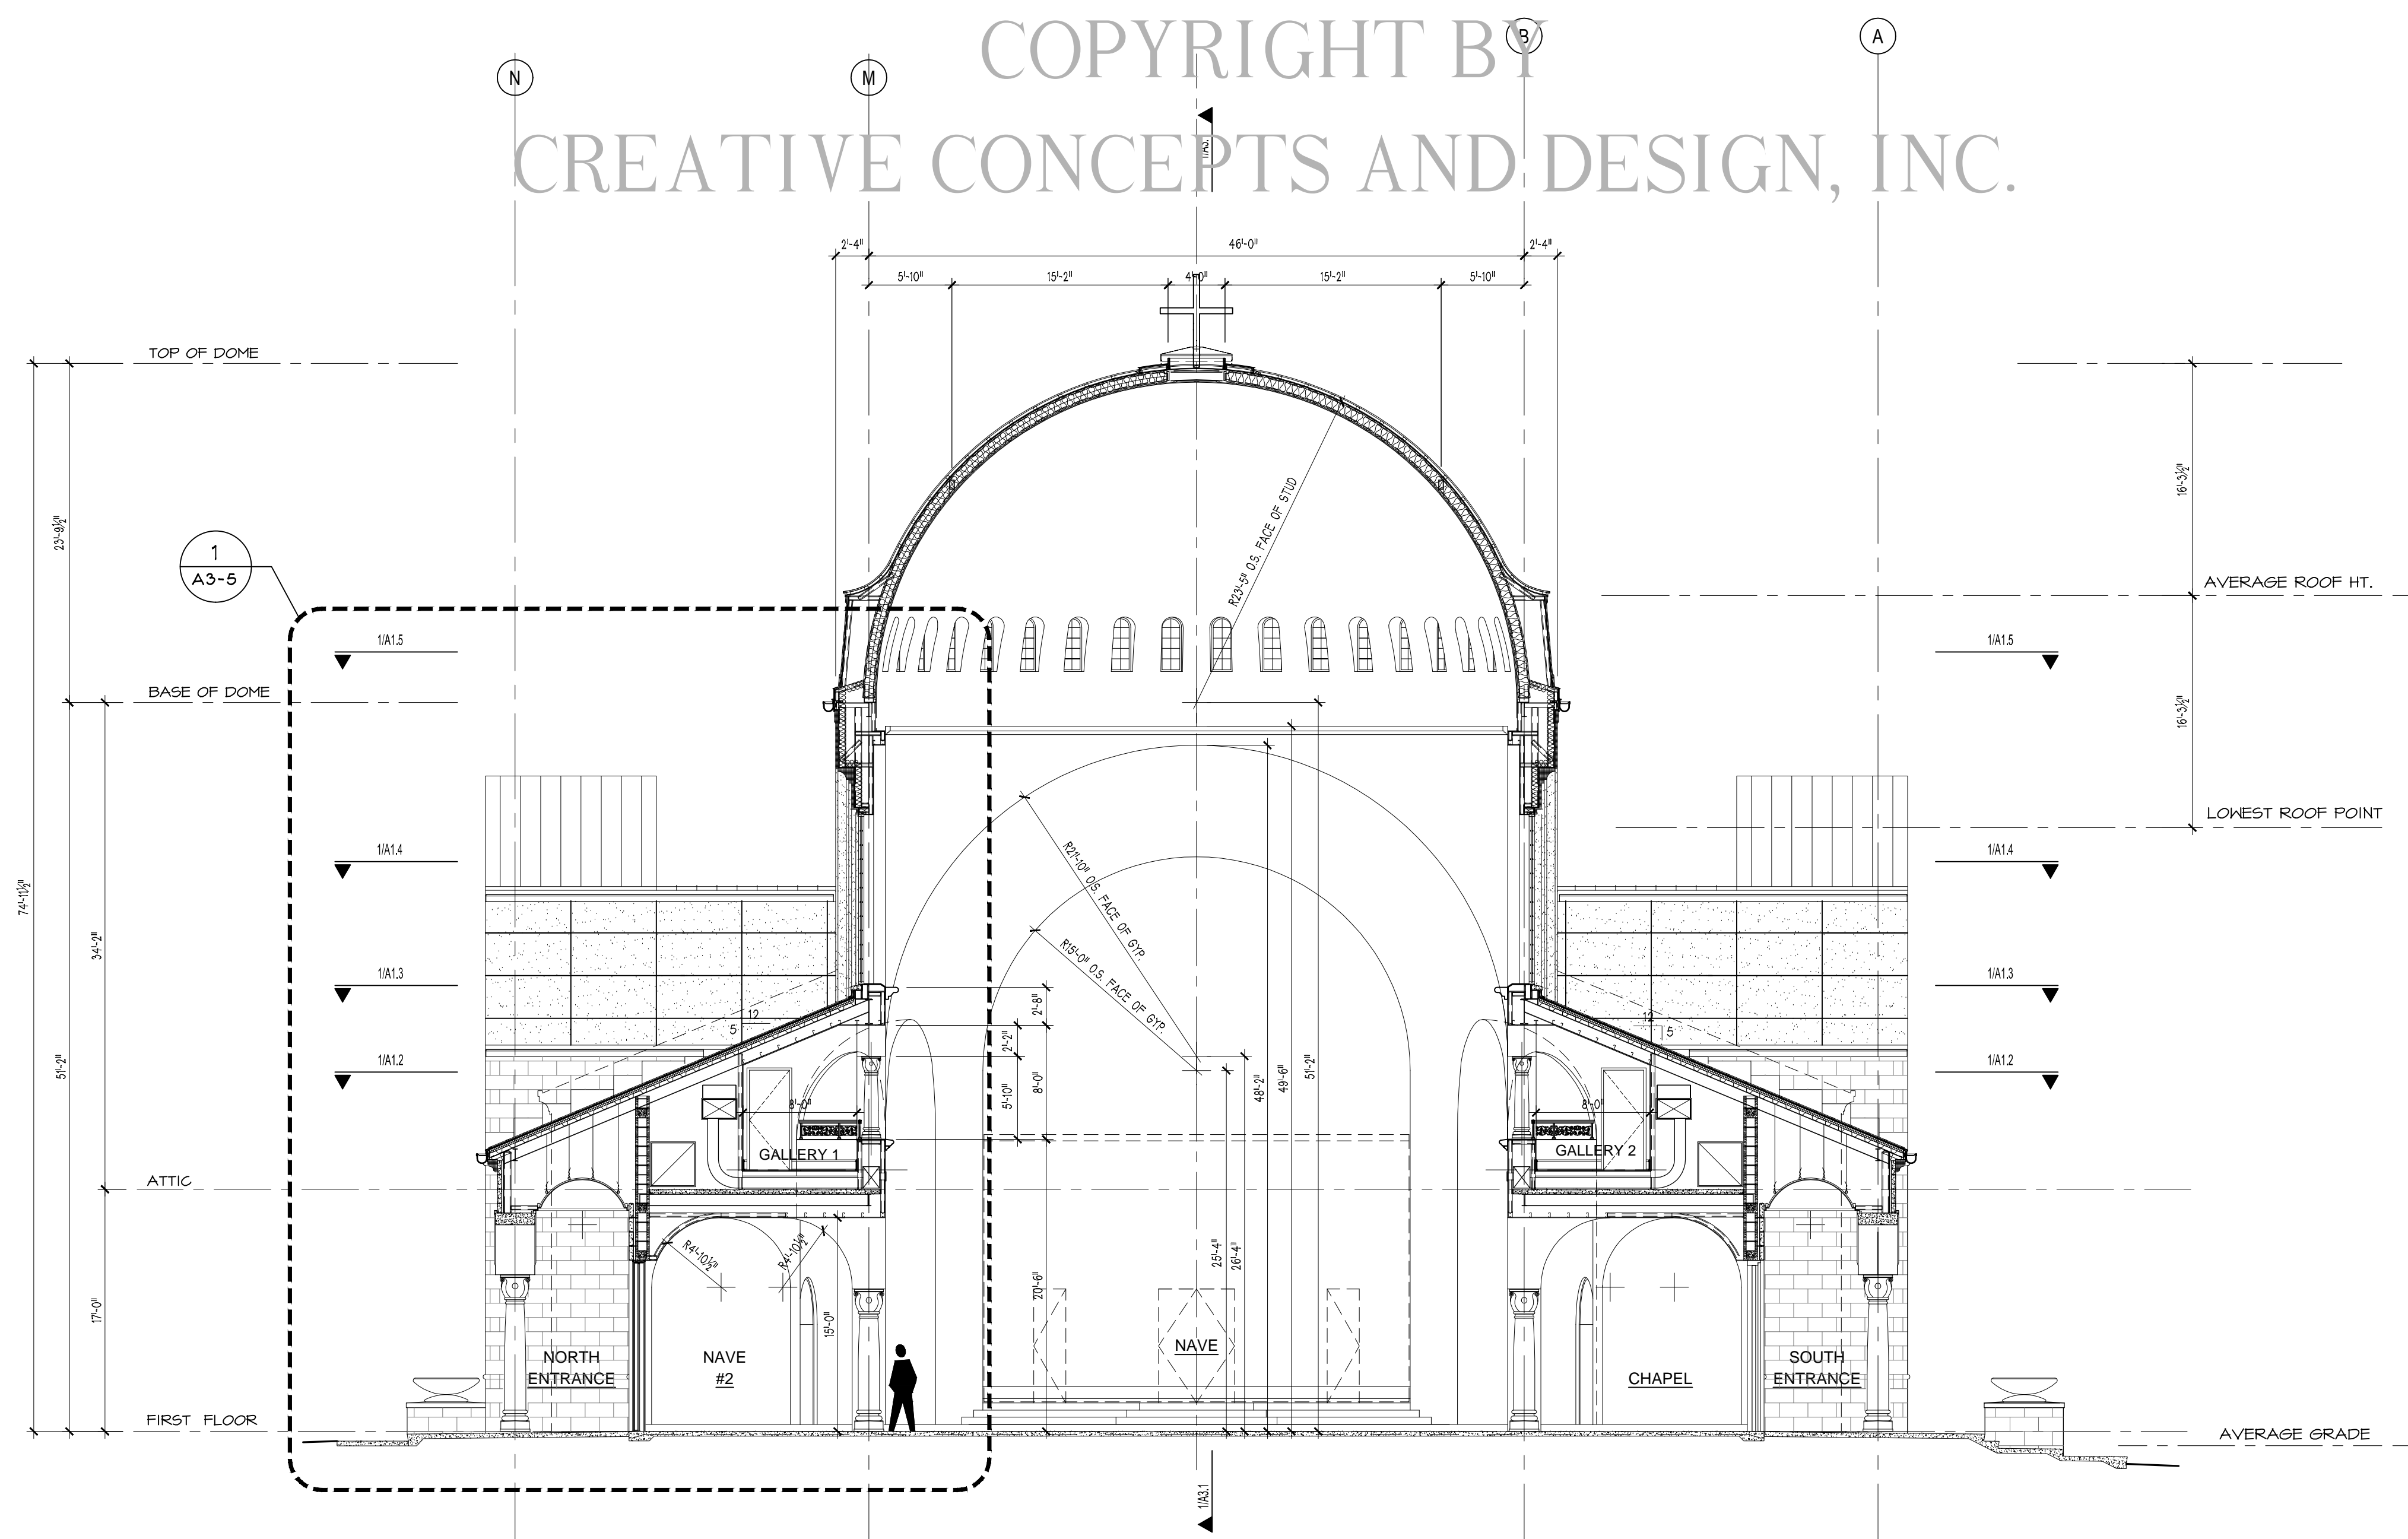

2 | TRANSVERSE BUILDING SECTION

1/8"=1'-0"

Drawing Status

Owner

Seal

LONGITUDINAL
AND
TRANSVERSE
BUILDING
SECTIONS

Sheet Title

Greek
Church

GREEK
ORTHODOX
PARISH

Project

Drawn By

Issue Date:

Drawing File Name

Revisions

No.	Date
No.	Date
No.	Date
No.	Date

Project Number

09-05

Building

Sheet **A3-1** of **38**